




FRONT ELEVATION (WEST)
As Proposed

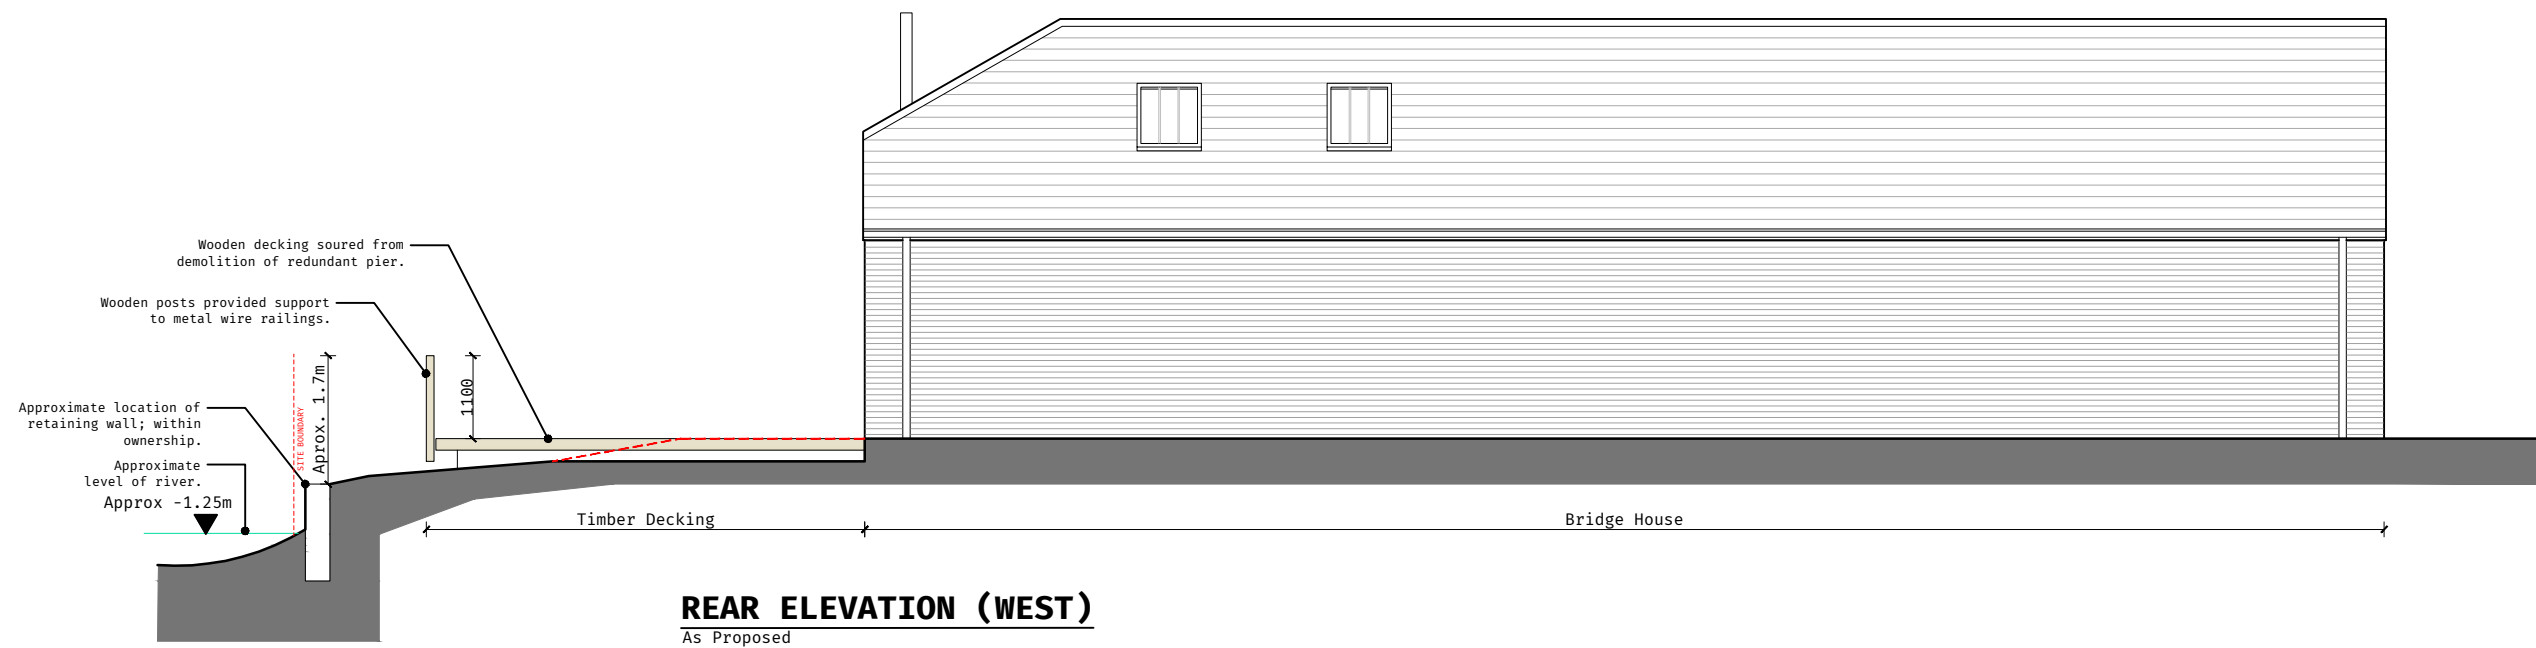

REAR ELEVATION (WEST)
As Proposed



Rev Date Revision Comment By

**Front & Rear Elevations
As Proposed**

Drawn by: SC Checked by: //
Scale: 1:100 @ A3

Motive Agency
Chobham, Surrey
GU24 8LZ

**106
High Street**

**22-2001
042**

Mitchell Evans
90 / Meadow
Godalming
GU7 3HY
01483 453 453

