


00 G.F. Existing
1 : 100

- EXISTING
- DEMOLITION
- SITE BOUNDARY
- INDICATIVE STRUCTURE ABOVE
(REFER TO SE INFORMATION)

 

All dimensions are approximate only have been added for information purposes only. Dimensions should be checked prior to construction or manufacture

320 High Street
Harlington, Hayes,
Middlesex,
UB3 5DU



t:0203 432 5269

www.themarketdesignbuild.com
info@themarketdesignbuild.com

General Notes:

Copyright The Market Design & Build. No implied licence exists. This drawing should not be used to calculate areas for the purposes of valuation. Do not scale this drawing. All dimensions to be checked on the site by the contractor and such dimensions to be their responsibility. All work must comply with relevant British Standards and Building Regulations requirements. Drawing errors and omissions to be reported to the architect. To be read in conjunction with Architect's specification and other consultant information. All fixed furniture drawn is for guidance only. Refer to separate drawings and schedules.

Drawing Status:

PLANNING

Rev.	Description	by	Date
1	P1	PS	11/12/2023

Project Name
230061 6 Willow Green, GU24 9HR



Clients Name
Kate Brazier

Drawing Title
Ground Floor

Scale As indicated @	Date AUG 2023	Drawn By PS
-------------------------	------------------	----------------


Drawing Number
230061-PL-D 0002

Issue Date 11/12/2023	Checked NK	Revision 1
--------------------------	---------------	---------------

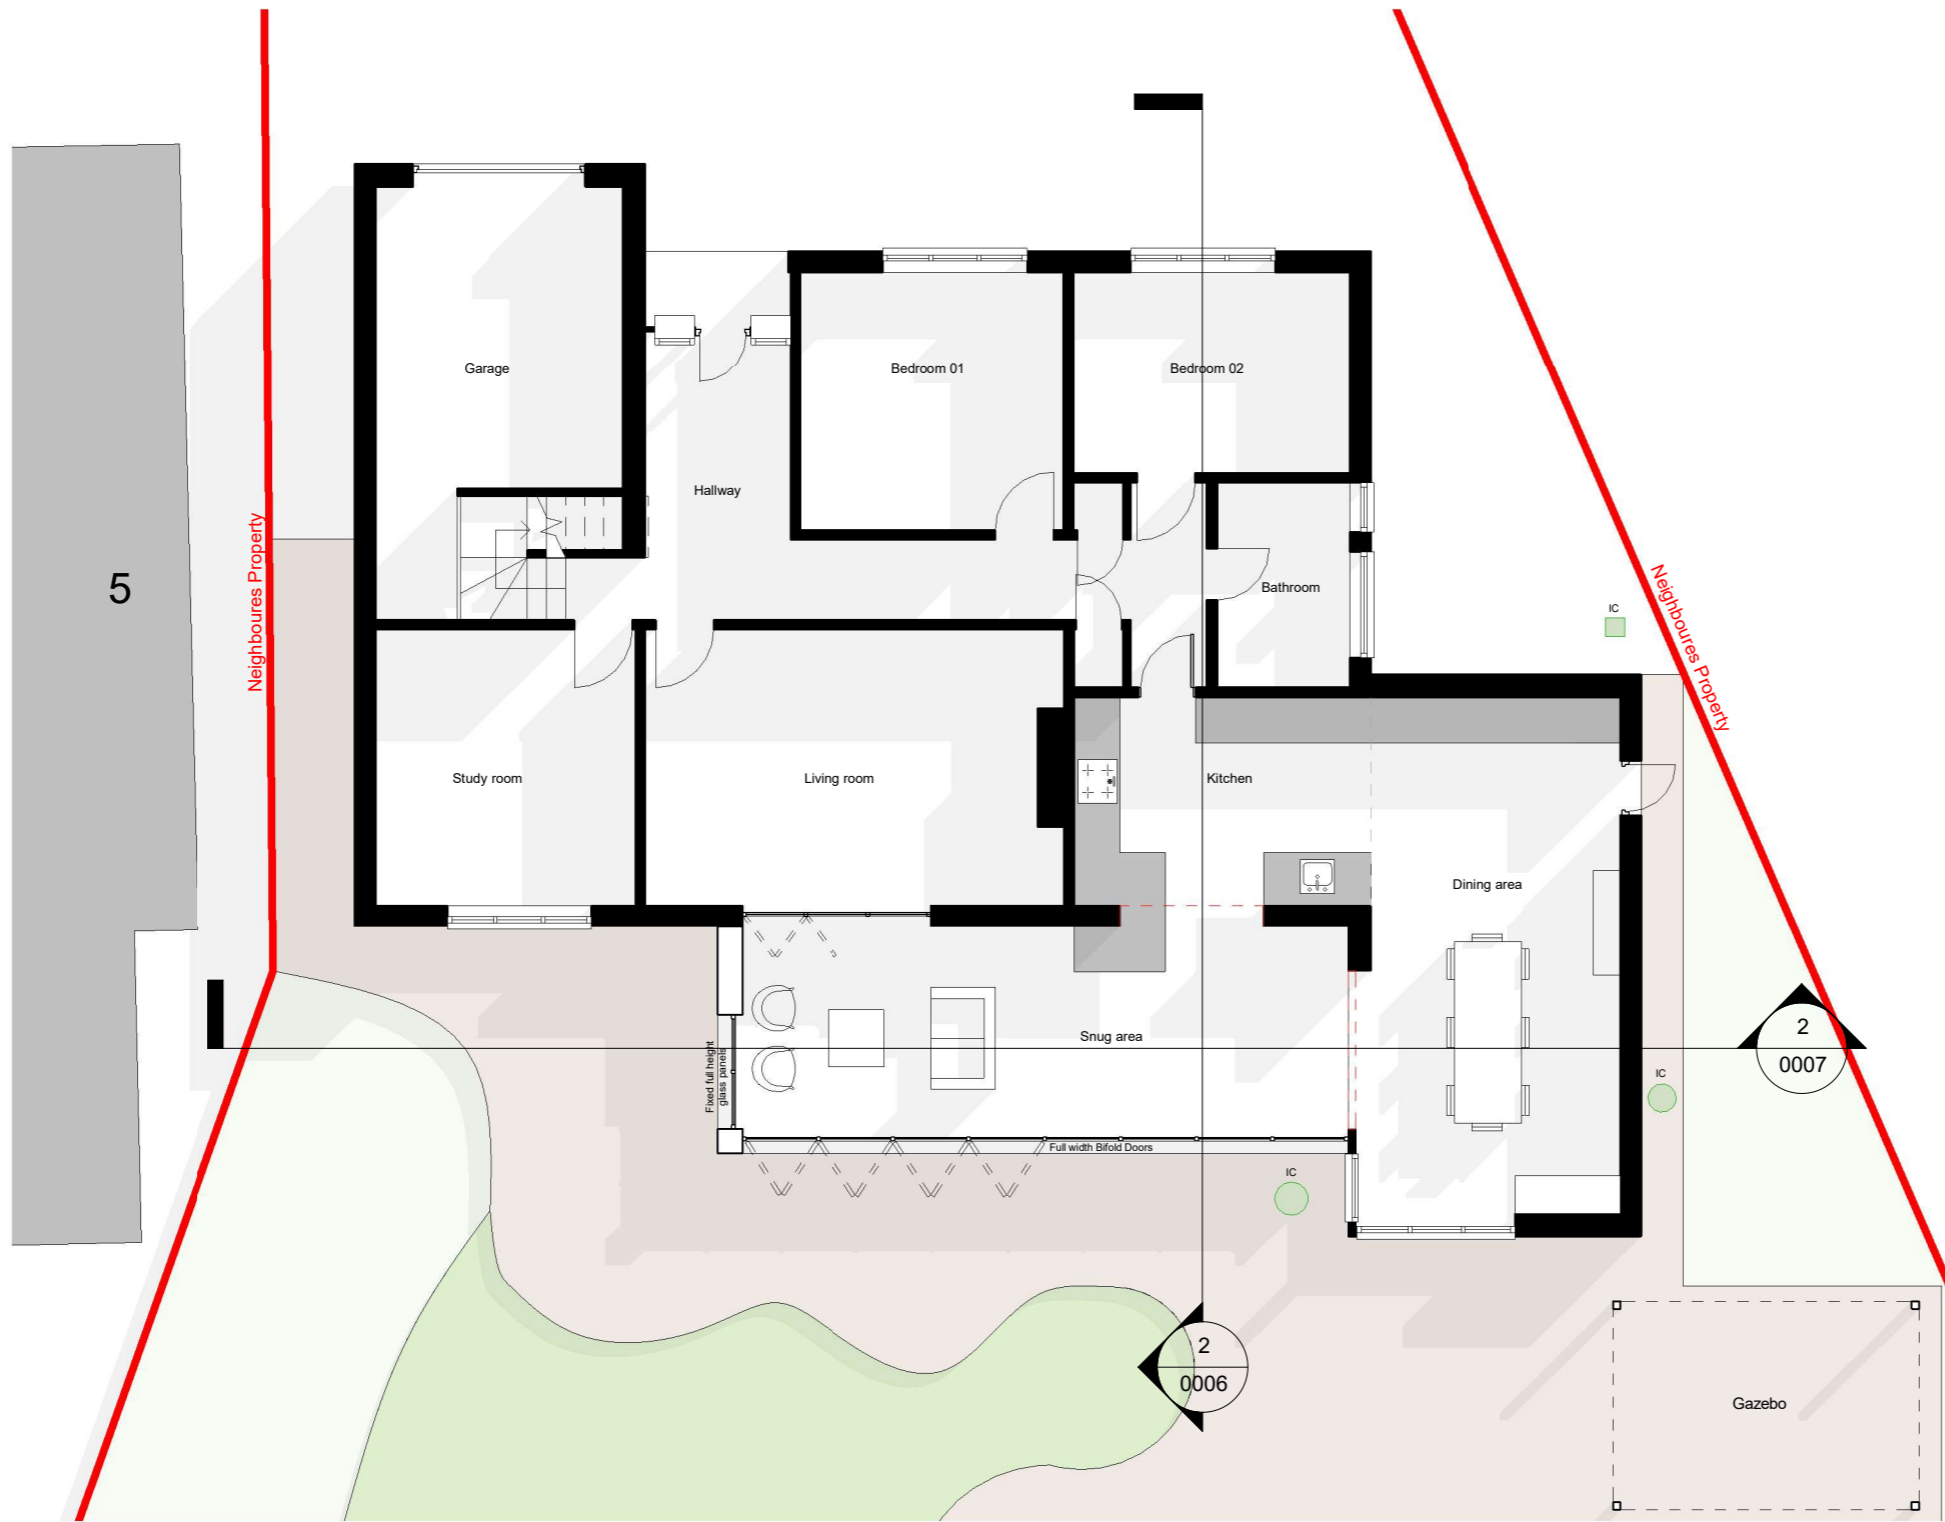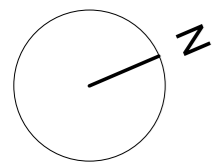

00 G.F. Proposed
1 : 100

- EXISTING
- DEMOLITION
- SITE BOUNDARY
- INDICATIVE STRUCTURE ABOVE
(REFER TO SE INFORMATION)

 

*All dimensions are approximate only have been added for information purposes only.
Dimensions should be checked prior to construction or manufacture*

320 High Street
Harlington, Hayes,
Middlesex,
UB3 5DU



t:0203 432 5269

www.themarketdesignbuild.com
info@themarketdesignbuild.com

General Notes:

Copyright The Market Design & Build. No implied licence exists. This drawing should not be used to calculate areas for the purposes of valuation. Do not scale this drawing. All dimensions to be checked on the site by the contractor and such dimensions to be their responsibility. All work must comply with relevant British Standards and Building Regulations requirements. Drawing errors and omissions to be reported to the architect. To be read in conjunction with Architect's specification and other consultant information. All fixed furniture drawn is for guidance only. Refer to separate drawings and schedules.

Drawing Status:

PLANNING

Rev.	Description	by	Date
1	P1	PS	11/12/2023

Project Name
230061 6 Willow Green, GU24 9HR



Clients Name
Kate Brazier

Drawing Title
Ground Floor - Proposed


Scale As indicated @	Date AUG 2023	Drawn By PS
-------------------------	------------------	----------------

Drawing Number
230061-PL-D 0002a

Issue Date 11/12/2023	Checked NK	Revision 1
--------------------------	---------------	---------------

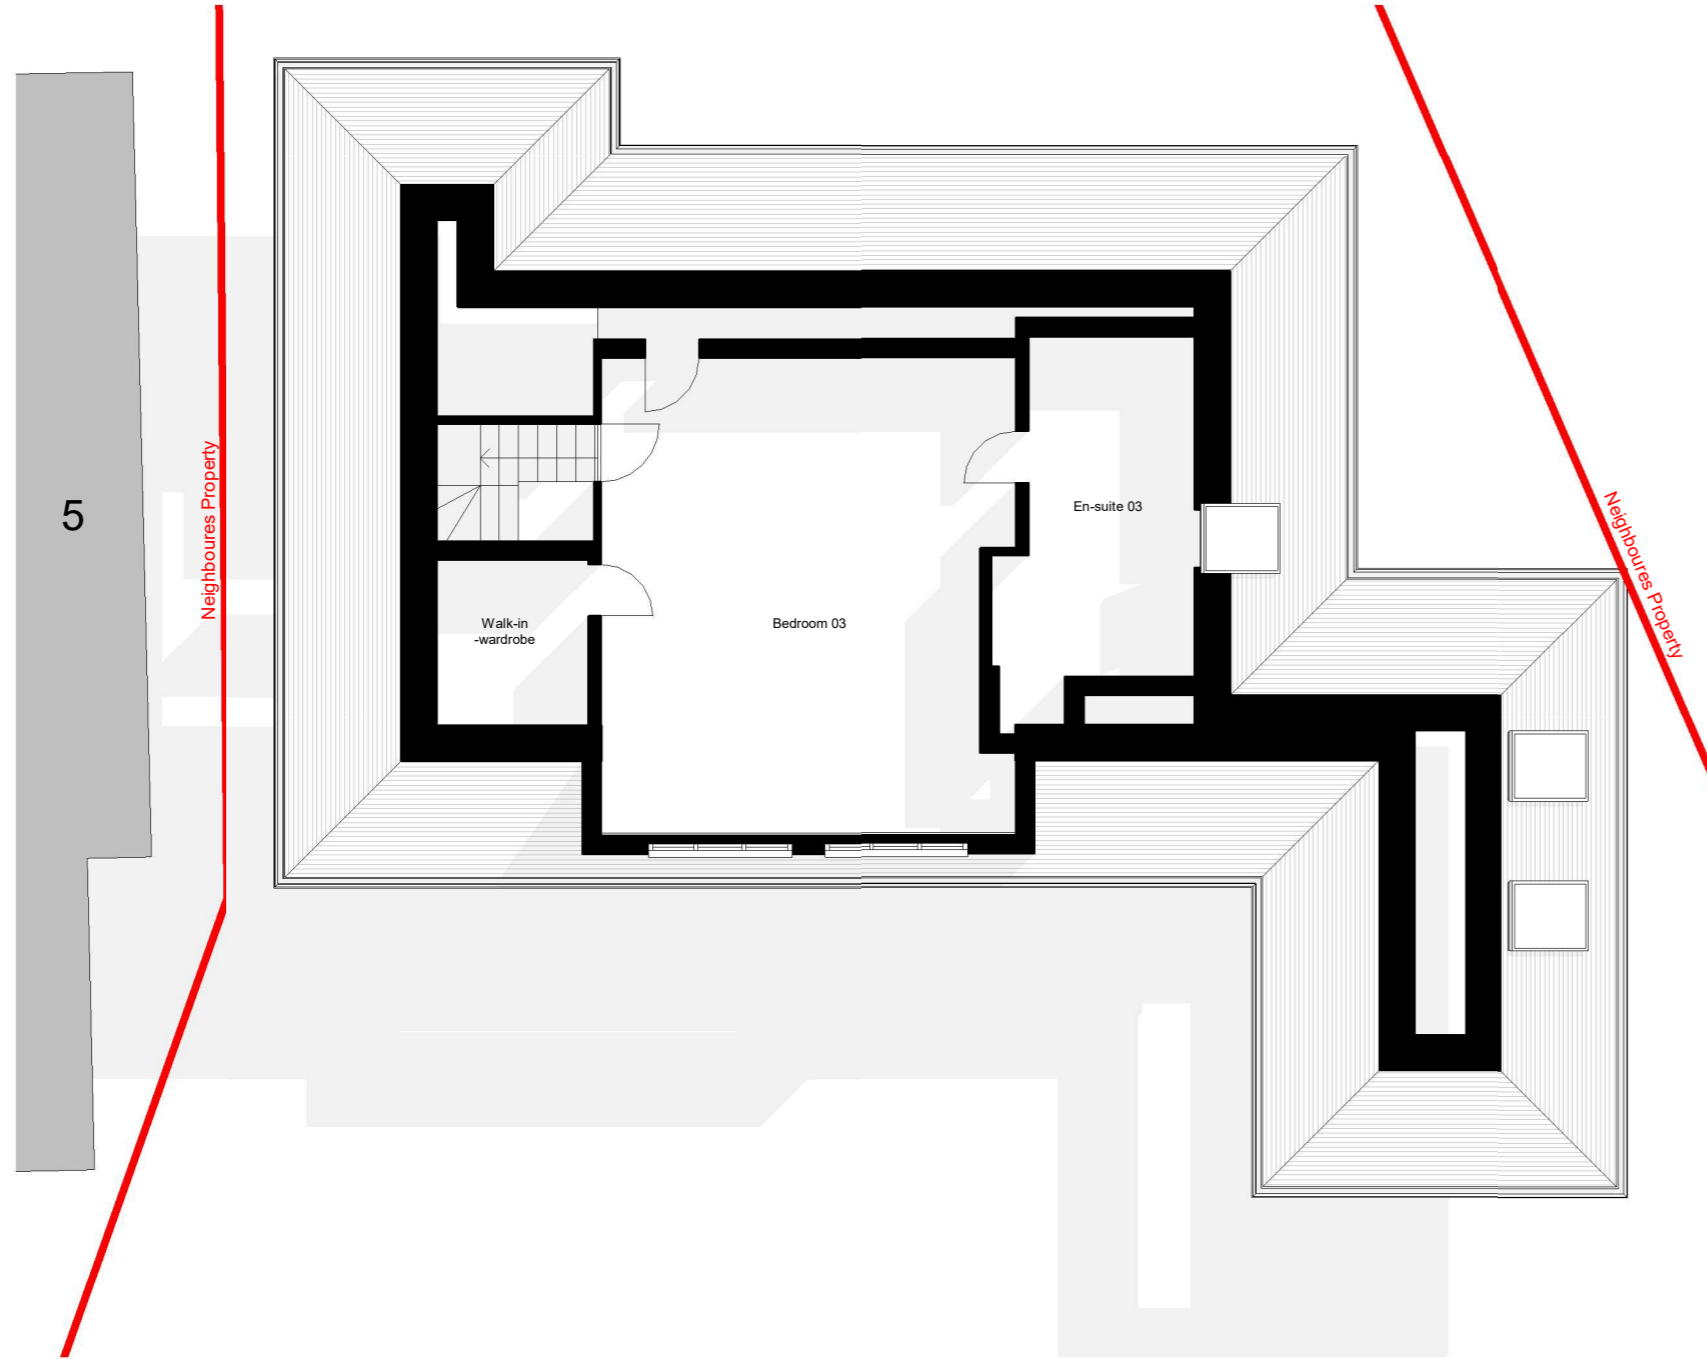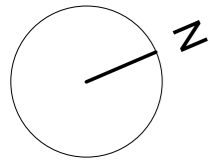

- EXISTING
- DEMOLITION
- SITE BOUNDARY
- INDICATIVE STRUCTURE ABOVE
(REFER TO SE INFORMATION)

 

01 F.F Existing
1 : 100

*All dimensions are approximate only have been added for information purposes only.
Dimensions should be checked prior to construction or manufacture*

320 High Street
Harlington, Hayes,
Middlesex,
UB3 5DU



t:0203 432 5269

www.themarketdesignbuild.com
info@themarketdesignbuild.com

General Notes:



Copyright The Market Design & Build. No implied licence exists. This drawing should not be used to calculate areas for the purposes of valuation. Do not scale this drawing. All dimensions to be checked on the site by the contractor and such dimensions to be their responsibility. All work must comply with relevant British Standards and Building Regulations requirements. Drawing errors and omissions to be reported to the architect. To be read in conjunction with Architect's specification and other consultant information. All fixed furniture drawn is for guidance only. Refer to separate drawings and schedules.

Drawing Status:

PLANNING


Rev.	Description	by	Date
1	P1	PS	11/12/2023

Project Name 230061 6 Willow Green, GU24 9HR		
Clients Name Kate Brazier		
Drawing Title First Floor		
Scale As indicated @	Date AUG 2023	Drawn By PS
Drawing Number 230061-PL-D 0003		
Issue Date 11/12/2023	Checked NK	Revision 1

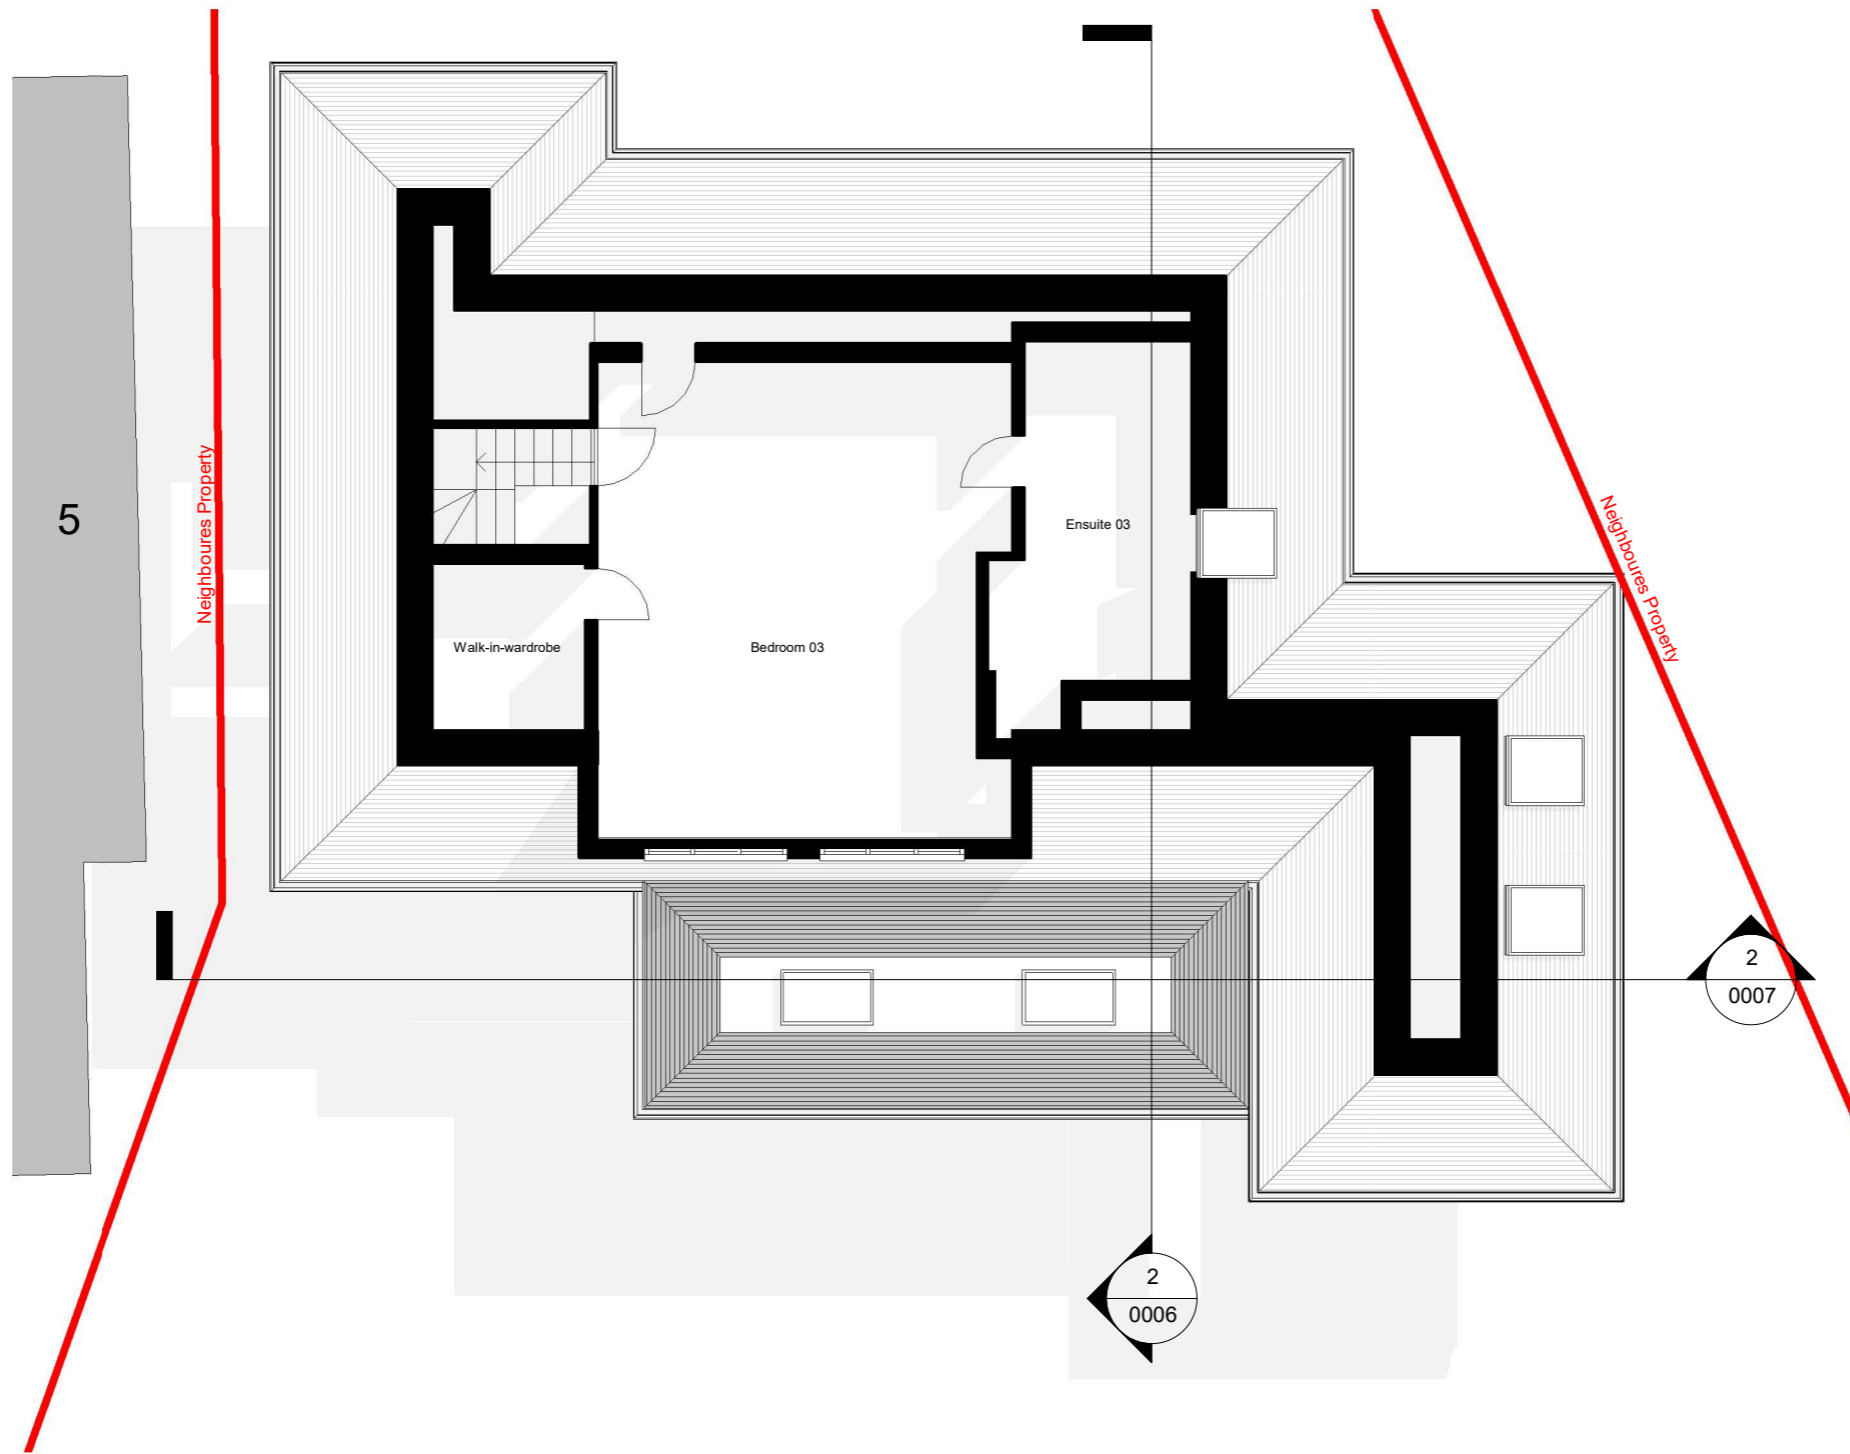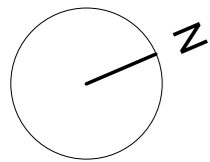

01 F.F Proposed
1 : 100

- EXISTING
- DEMOLITION
- SITE BOUNDARY
- INDICATIVE STRUCTURE ABOVE
(REFER TO SE INFORMATION)

 

All dimensions are approximate only have been added for information purposes only.
Dimensions should be checked prior to construction or manufacture

320 High Street
Harlington, Hayes,
Middlesex,
UB3 5DU



t:0203 432 5269

www.themarketdesignbuild.com
info@themarketdesignbuild.com

General Notes:

Copyright The Market Design & Build. No implied licence exists. This drawing should not be used to calculate areas for the purposes of valuation. Do not scale this drawing. All dimensions to be checked on the site by the contractor and such dimensions to be their responsibility. All work must comply with relevant British Standards and Building Regulations requirements. Drawing errors and omissions to be reported to the architect. To be read in conjunction with Architect's specification and other consultant information. All fixed furniture drawn is for guidance only. Refer to separate drawings and schedules.

Drawing Status:

PLANNING

Rev.	Description	by	Date
1	P1	PS	11/12/2023

Project Name
230061 6 Willow Green, GU24 9HR


Clients Name
Kate Brazier

Drawing Title
First Floor Proposed

Scale As indicated	Date AUG 2023	Drawn By PS
-----------------------	------------------	----------------

Drawing Number
230061-PL-D 0003a

Issue Date 11/12/2023	Checked NK	Revision 1
--------------------------	---------------	---------------

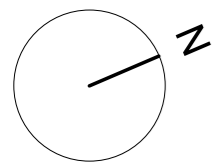

320 High Street
Harlington, Hayes,
Middlesex,
UB3 5DU



t:0203 432 5269

www.themarketdesignbuild.com
info@themarketdesignbuild.com

General Notes:

Copyright The Market Design & Build. No implied licence exists. This drawing should not be used to calculate areas for the purposes of valuation. Do not scale this drawing. All dimensions to be checked on the site by the contractor and such dimensions to be their responsibility. All work must comply with relevant British Standards and Building Regulations requirements. Drawing errors and omissions to be reported to the architect. To be read in conjunction with Architect's specification and other consultant information. All fixed furniture drawn is for guidance only. Refer to separate drawings and schedules.

Drawing Status:

PLANNING

Rev.	Description	by	Date
1	P1	PS	11/12/2023

Project Name
230061 6 Willow Green, GU24 9HR


Clients Name
Kate Brazier

Drawing Title
Roof Plans


Scale As indicated @	Date AUG 2023	Drawn By PS
-------------------------	------------------	----------------

Drawing Number
230061-PL-D 0005

Issue Date 11/12/2023	Checked NK	Revision 1
--------------------------	---------------	---------------


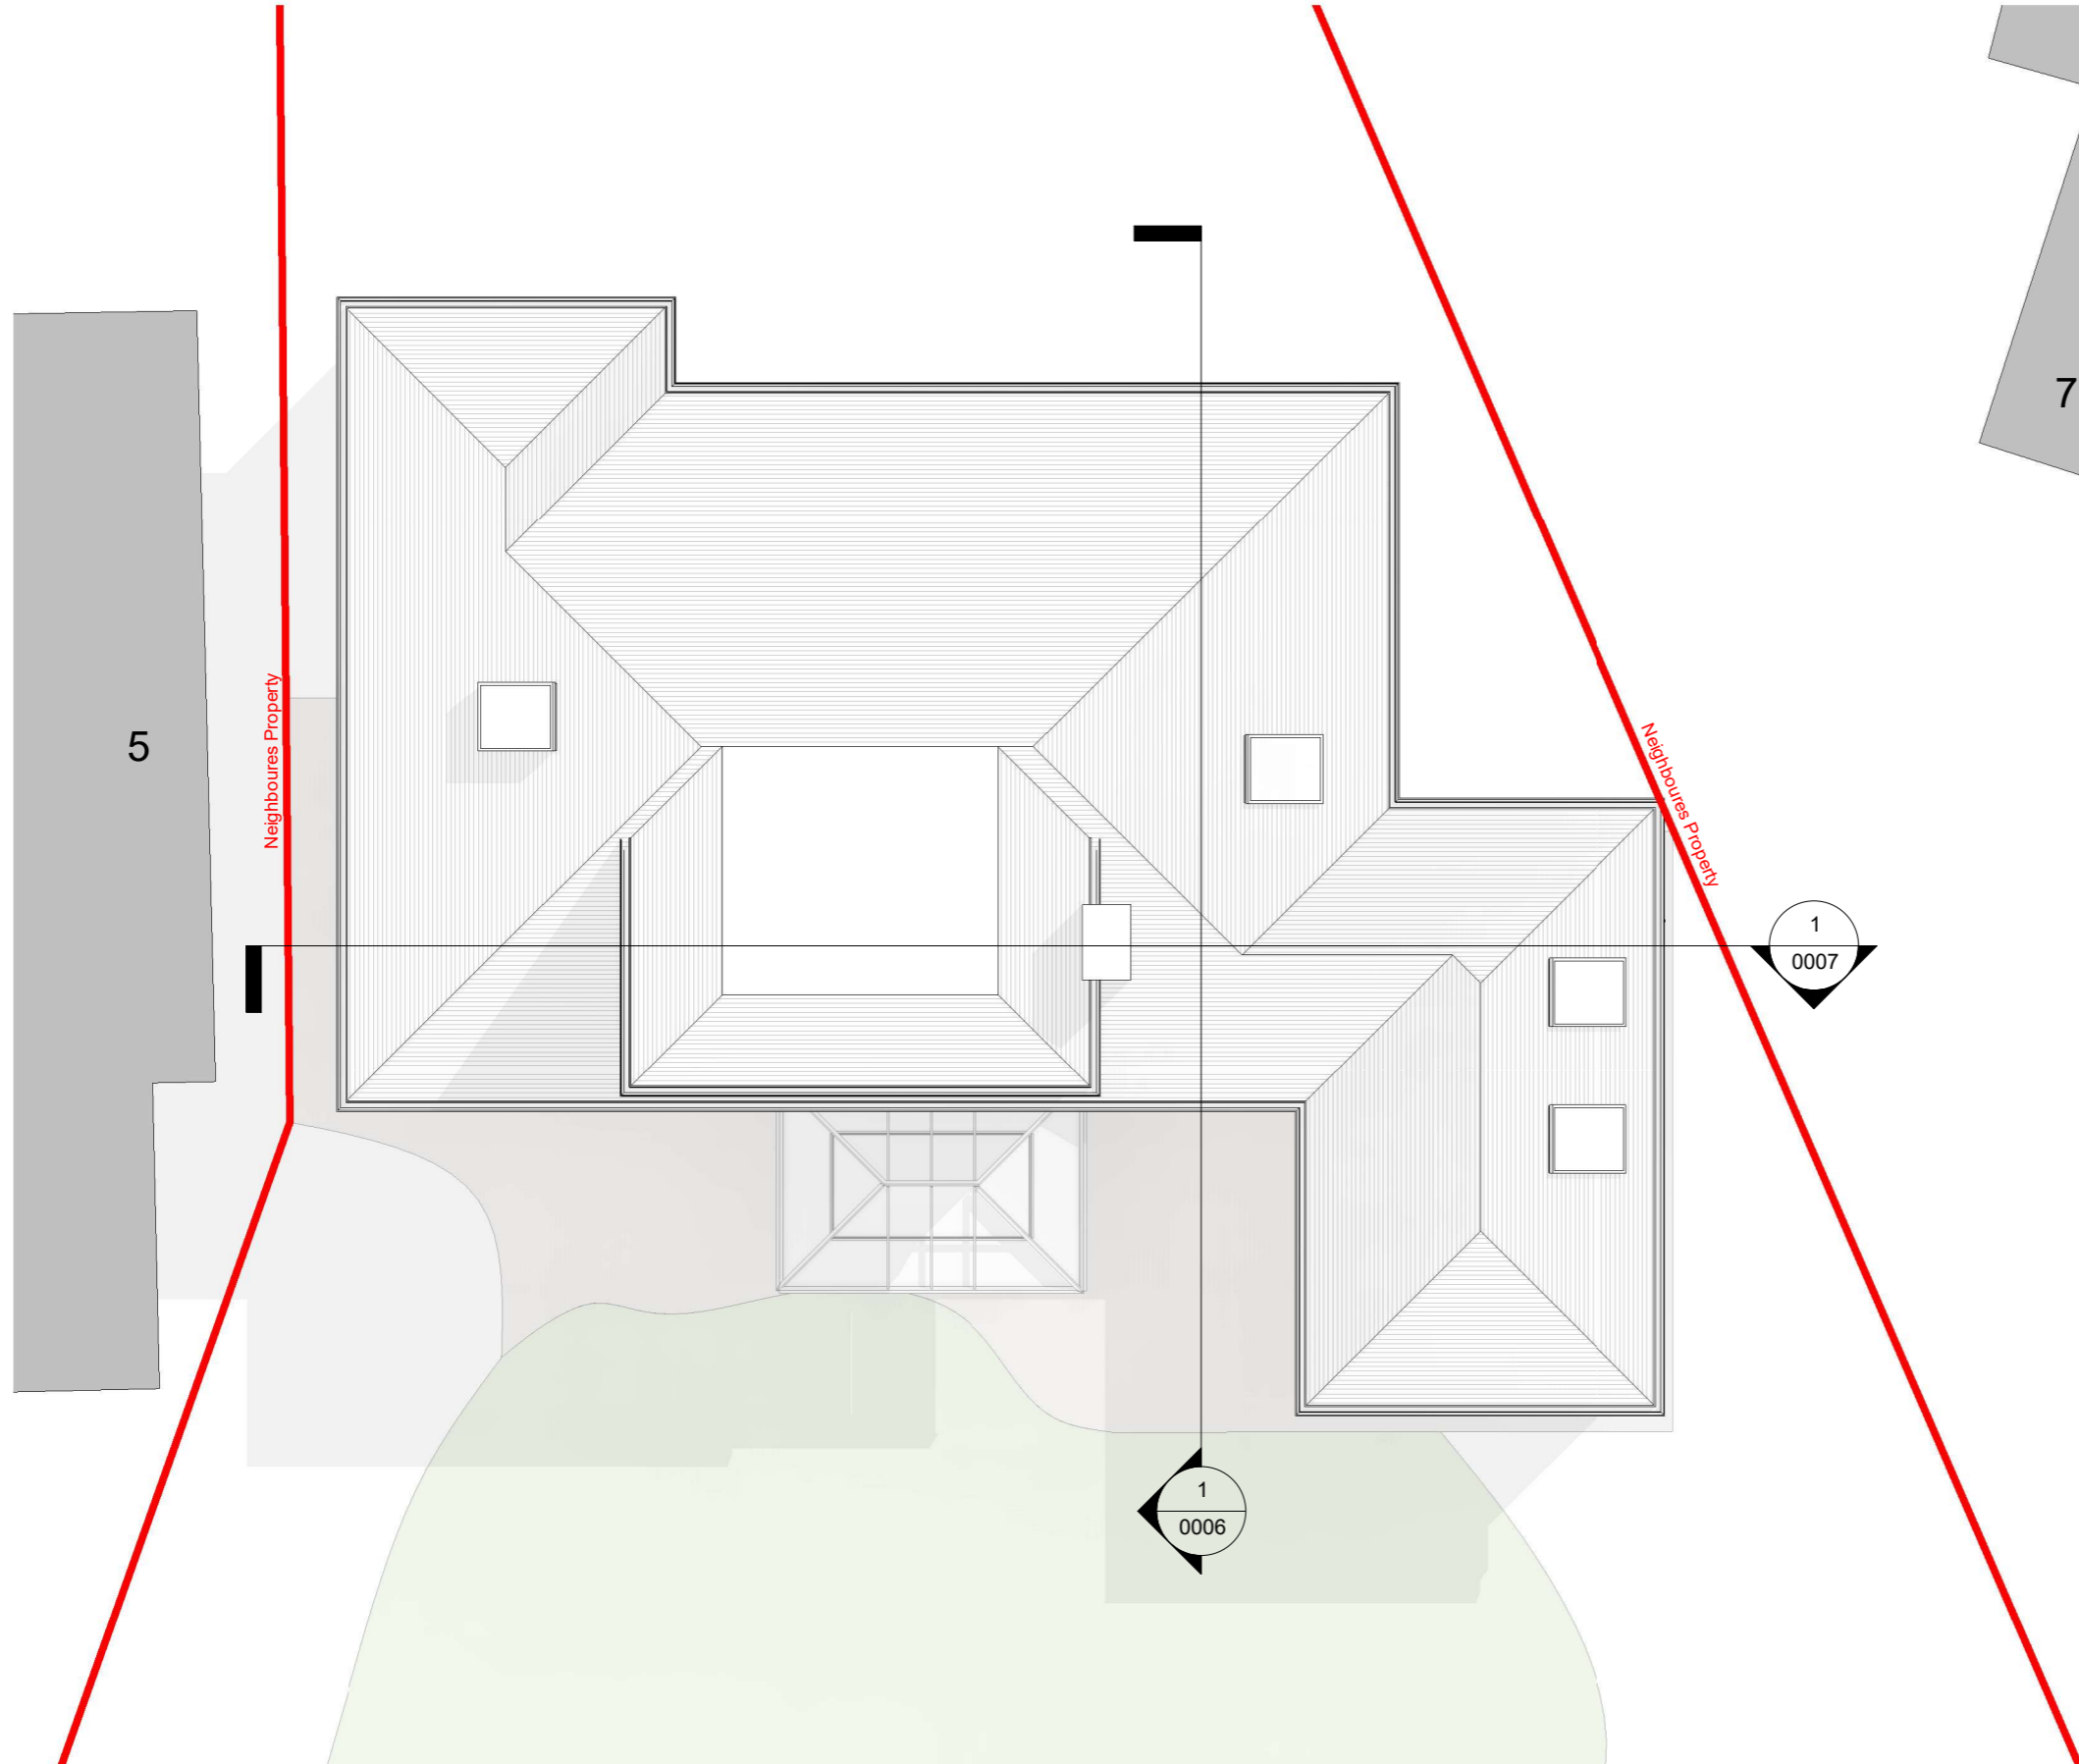


- EXISTING
- DEMOLITION
- SITE BOUNDARY
- INDICATIVE STRUCTURE ABOVE (REFER TO SE INFORMATION)

 


Roof Existing
1 : 100

All dimensions are approximate only have been added for information purposes only. Dimensions should be checked prior to construction or manufacture

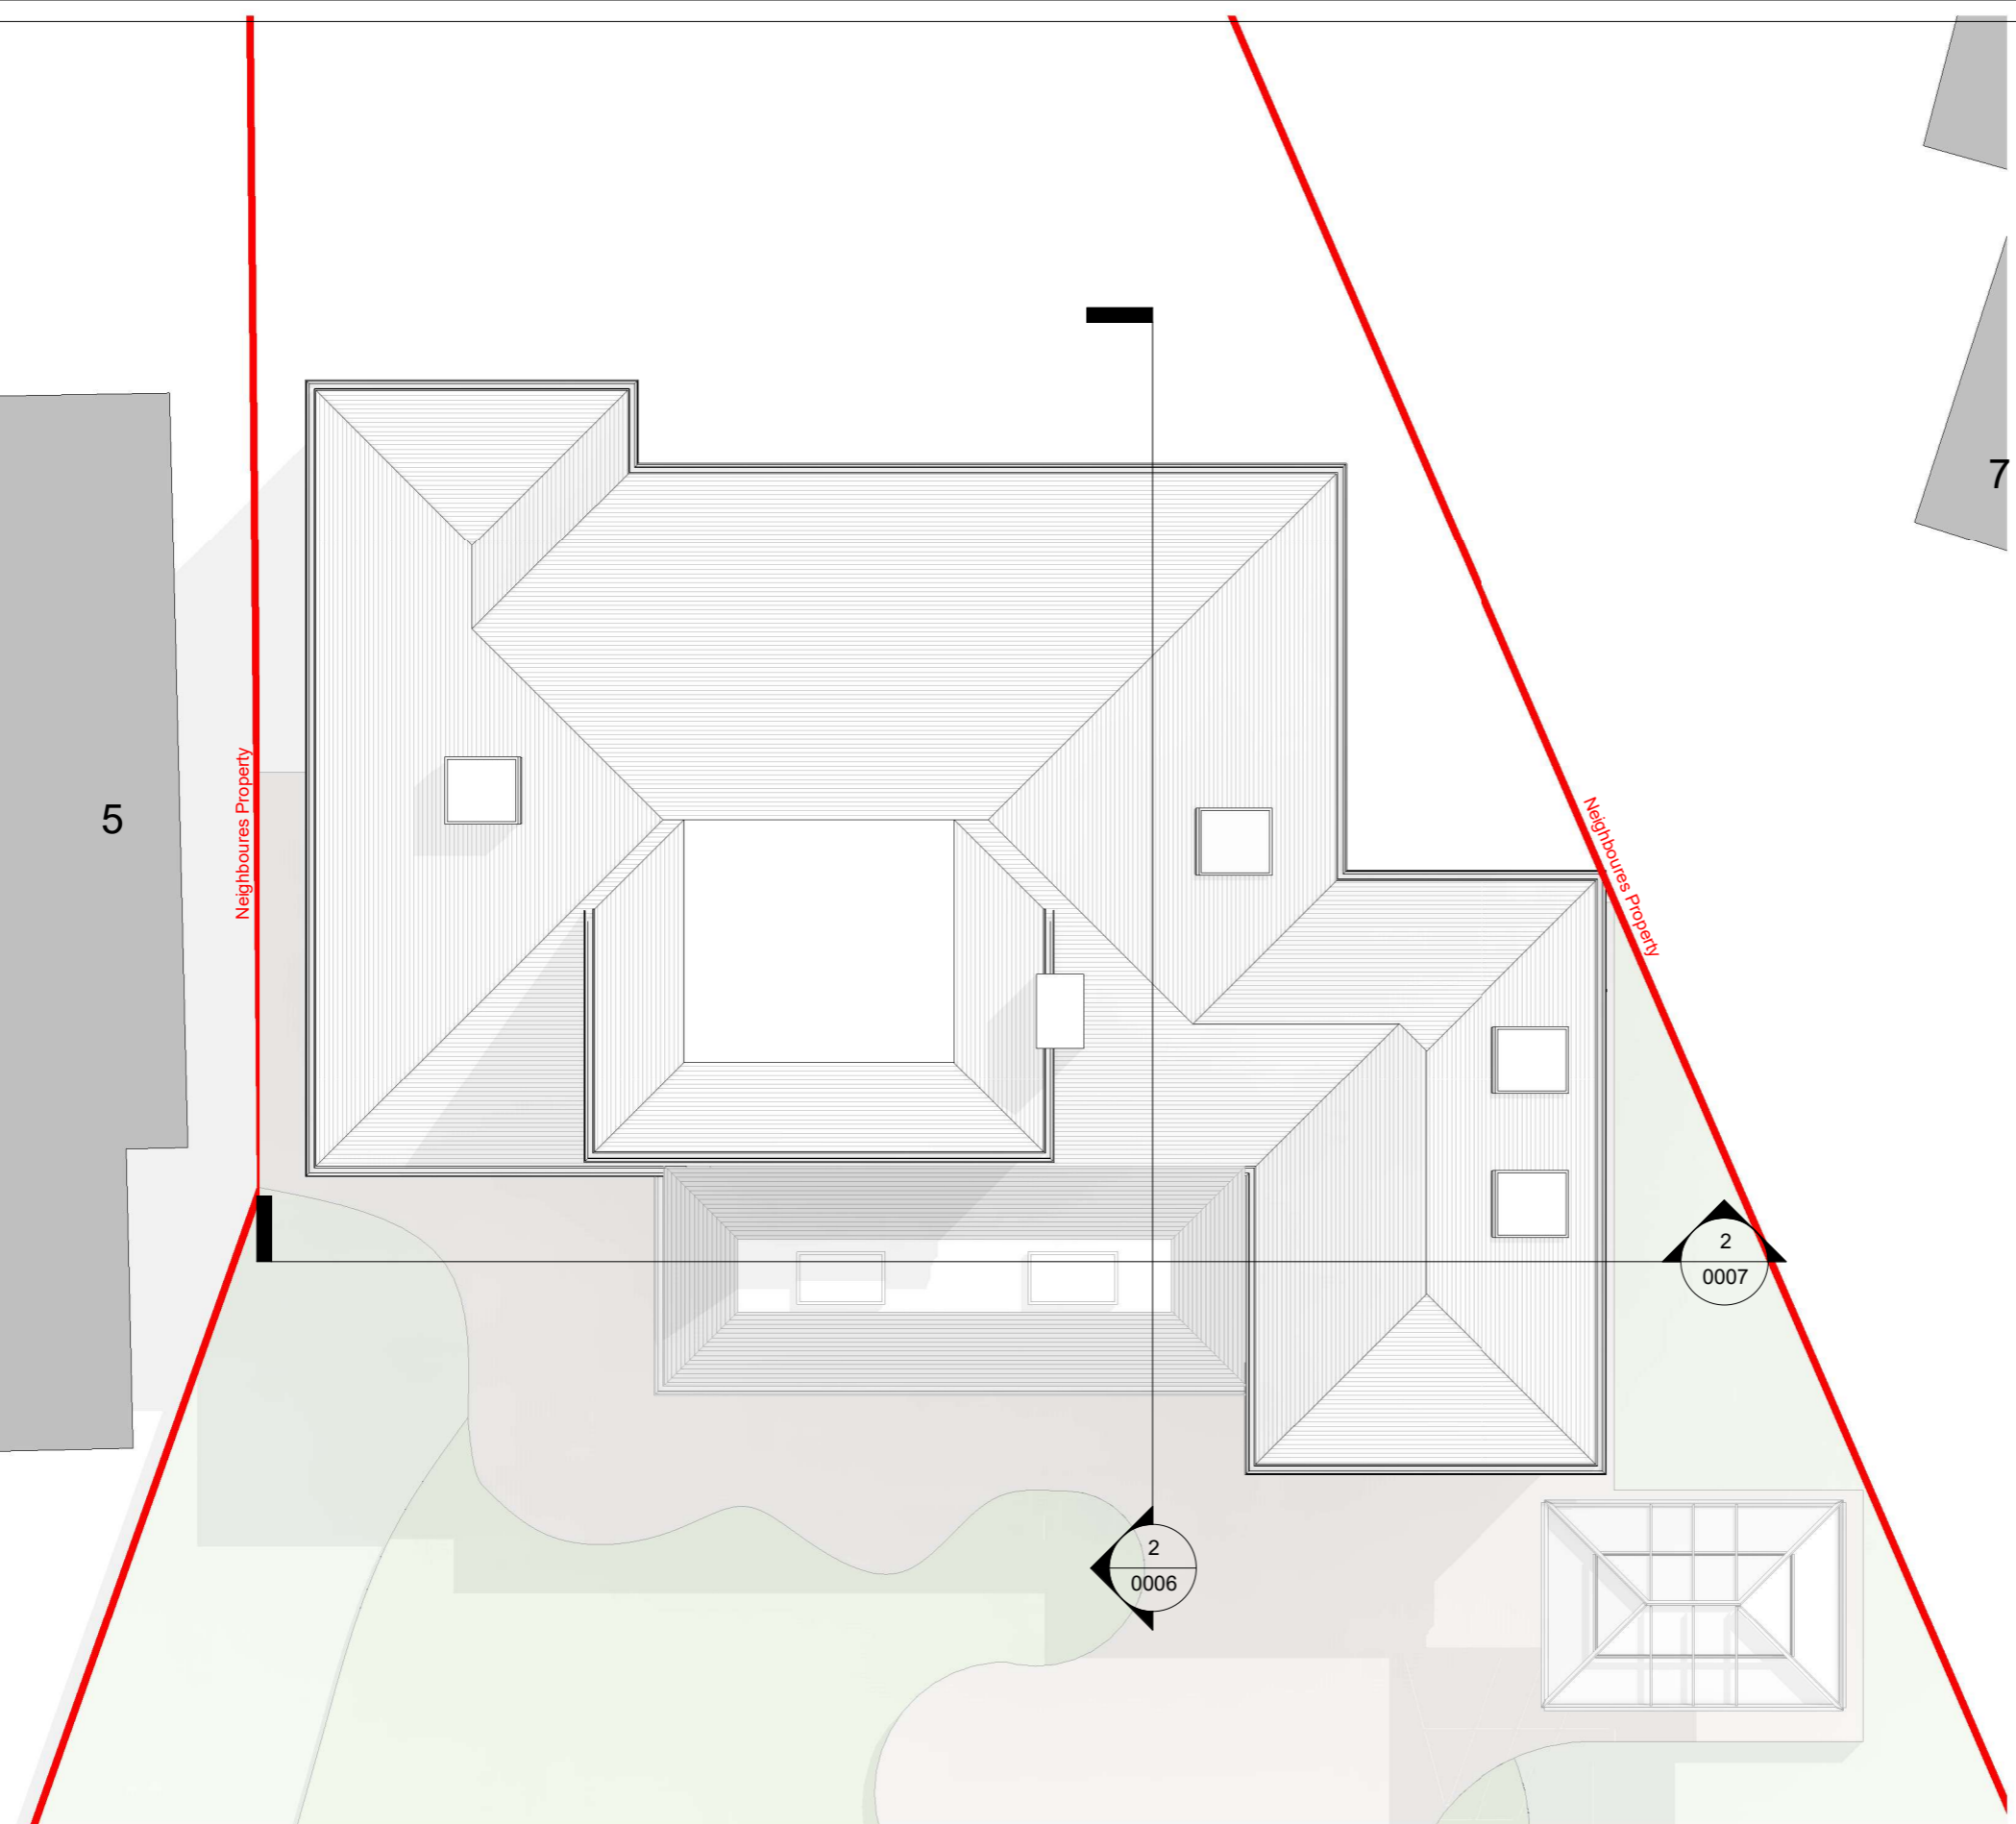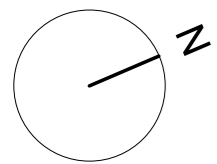

- EXISTING
- DEMOLITION
- SITE BOUNDARY
- INDICATIVE STRUCTURE ABOVE
(REFER TO SE INFORMATION)

 

Roof Proposed
1 : 100

*All dimensions are approximate only have been added for information purposes only.
Dimensions should be checked prior to construction or manufacture*

320 High Street
Harlington, Hayes,
Middlesex,
UB3 5DU

t:0203 432 5269

www.themarketdesignbuild.com
info@themarketdesignbuild.com



General Notes:

Copyright The Market Design & Build. No implied licence exists. This drawing should not be used to calculate areas for the purposes of valuation. Do not scale this drawing. All dimensions to be checked on the site by the contractor and such dimensions to be their responsibility. All work must comply with relevant British Standards and Building Regulations requirements. Drawing errors and omissions to be reported to the architect. To be read in conjunction with Architect's specification and other consultant information. All fixed furniture drawn is for guidance only. Refer to separate drawings and schedules.

Drawing Status:

PLANNING

Rev.	Description	by	Date
1	P1	PS	11/12/2023

Project Name
230061 6 Willow Green, GU24 9HR

Clients Name
Kate Brazier

Drawing Title
Roof Plans Proposed

Scale As indicated @	Date AUG 2023	Drawn By PS
-------------------------	------------------	----------------

Drawing Number
230061-PL-D 0005a

Issue Date 11/12/2023	Checked NK	Revision 1
--------------------------	---------------	---------------

General Notes:

Copyright The Market Design & Build. No implied licence exists. This drawing should not be used to calculate areas for the purposes of valuation. Do not scale this drawing. All dimensions to be checked on the site by the contractor and such dimensions to be their responsibility. All work must comply with relevant British Standards and Building Regulations requirements. Drawing errors and omissions to be reported to the architect. To be read in conjunction with Architect's specification and other consultant information. All fixed furniture drawn is for guidance only. Refer to separate drawings and schedules.

Drawing Status:

PLANNING

Rev.	Description	by	Date
1	P1	PS	11/12/2023

Project Name
230061 6 Willow Green, GU24 9HR


Clients Name
Kate Brazier

Drawing Title
Section 1


Scale As indicated	Date AUG 2023	Drawn By PS
-----------------------	------------------	----------------

Drawing Number
230061-PL-D 0006

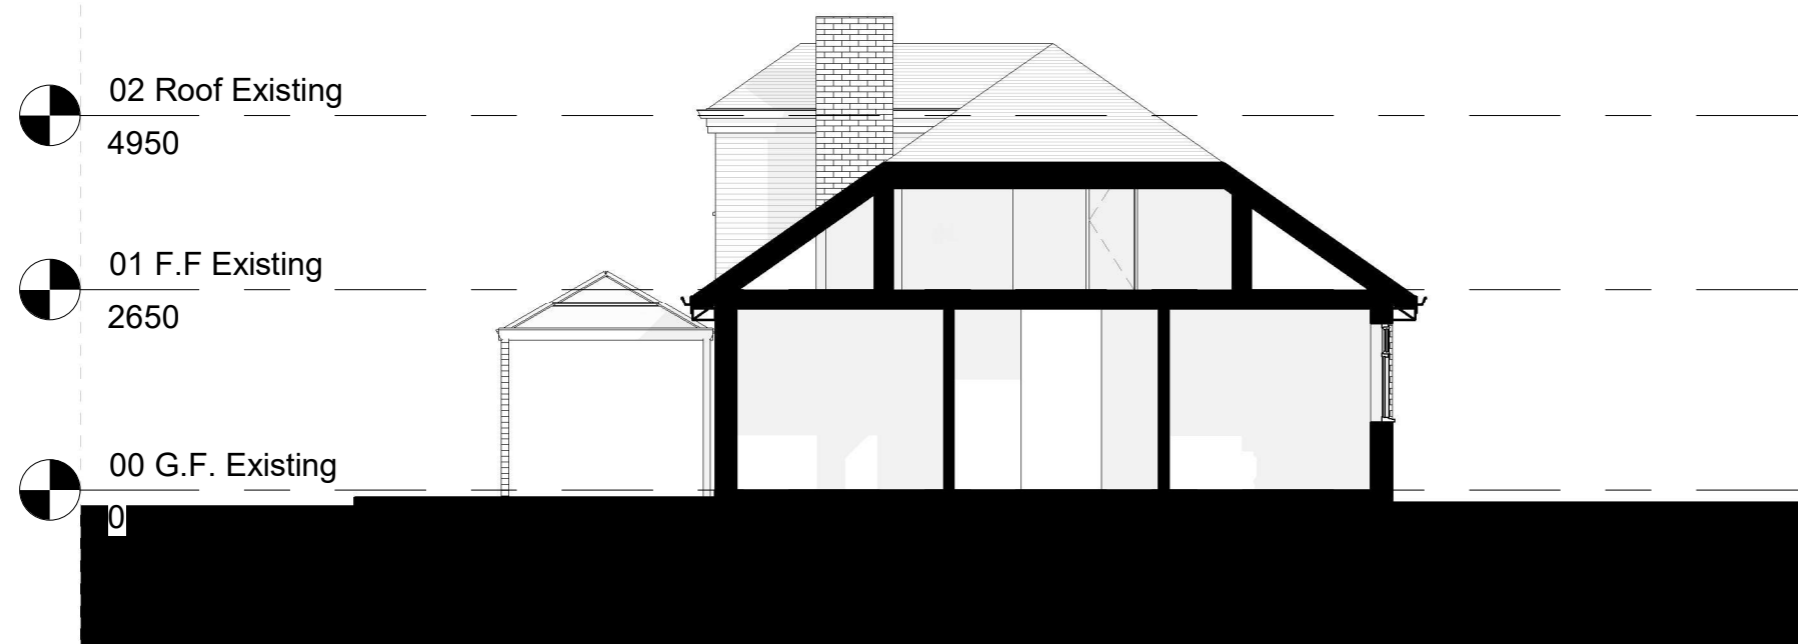


 
Issue Date 11/12/2023	Checked NK	Revision 1
--------------------------	---------------	---------------

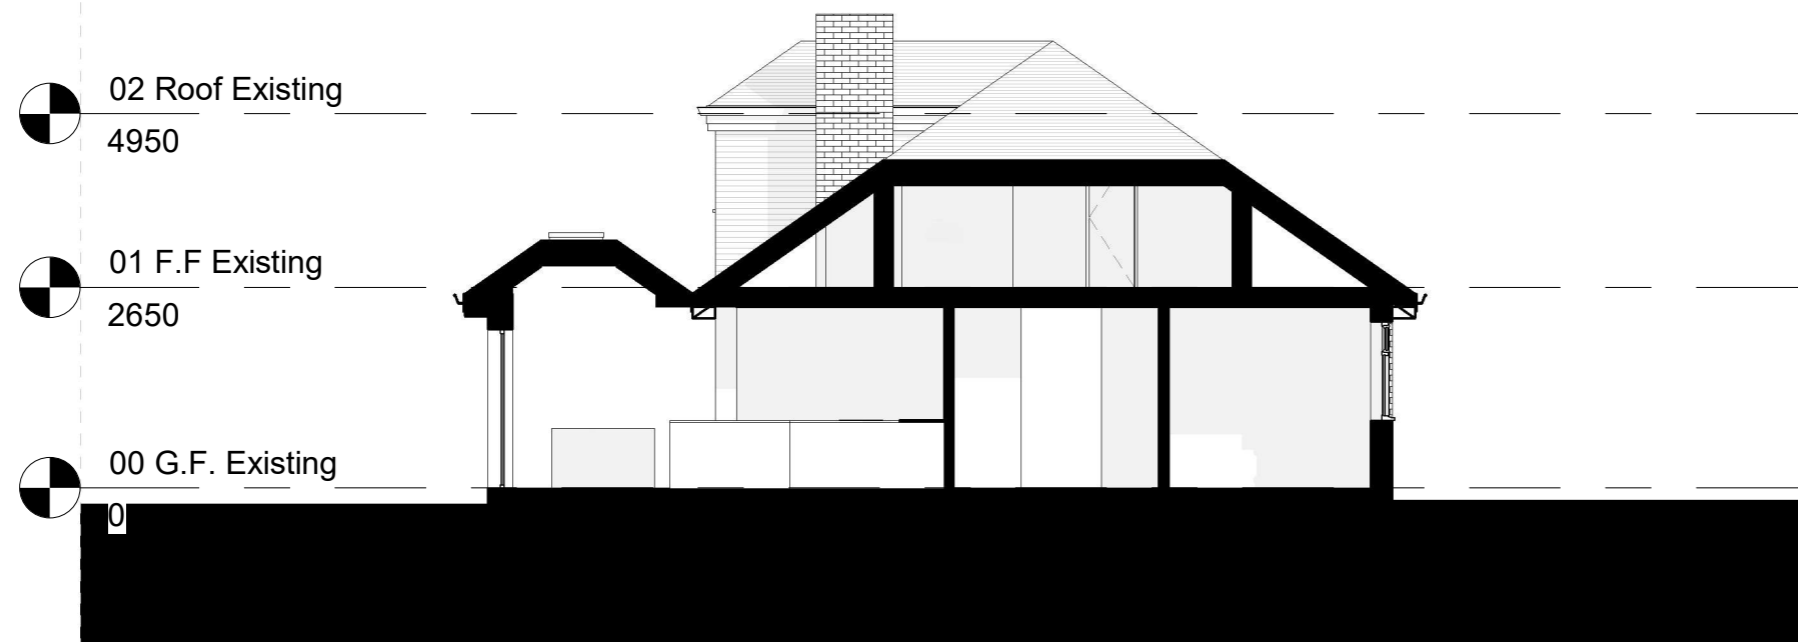


Section 1 - Existing
1 : 100



Section 1 - Proposed
1 : 100

-  EXISTING
-  DEMOLITION
-  SITE BOUNDARY
-  INDICATIVE STRUCTURE ABOVE
(REFER TO SE INFORMATION)

 

*All dimensions are approximate only have been added for information purposes only.
Dimensions should be checked prior to construction or manufacture*

General Notes:

Copyright The Market Design & Build. No implied licence exists. This drawing should not be used to calculate areas for the purposes of valuation. Do not scale this drawing. All dimensions to be checked on the site by the contractor and such dimensions to be their responsibility. All work must comply with relevant British Standards and Building Regulations requirements. Drawing errors and omissions to be reported to the architect. To be read in conjunction with Architect's specification and other consultant information. All fixed furniture drawn is for guidance only. Refer to separate drawings and schedules.

Drawing Status:

PLANNING

Rev.	Description	by	Date
1	P1	PS	11/12/2023

Project Name
230061 6 Willow Green, GU24 9HR


Clients Name
Kate Brazier

Drawing Title
Section 2

Scale As indicated	Date AUG 2023	Drawn By PS
-----------------------	------------------	----------------

Drawing Number
230061-PL-D 0007

Issue Date 11/12/2023	Checked NK	Revision 1
--------------------------	---------------	---------------

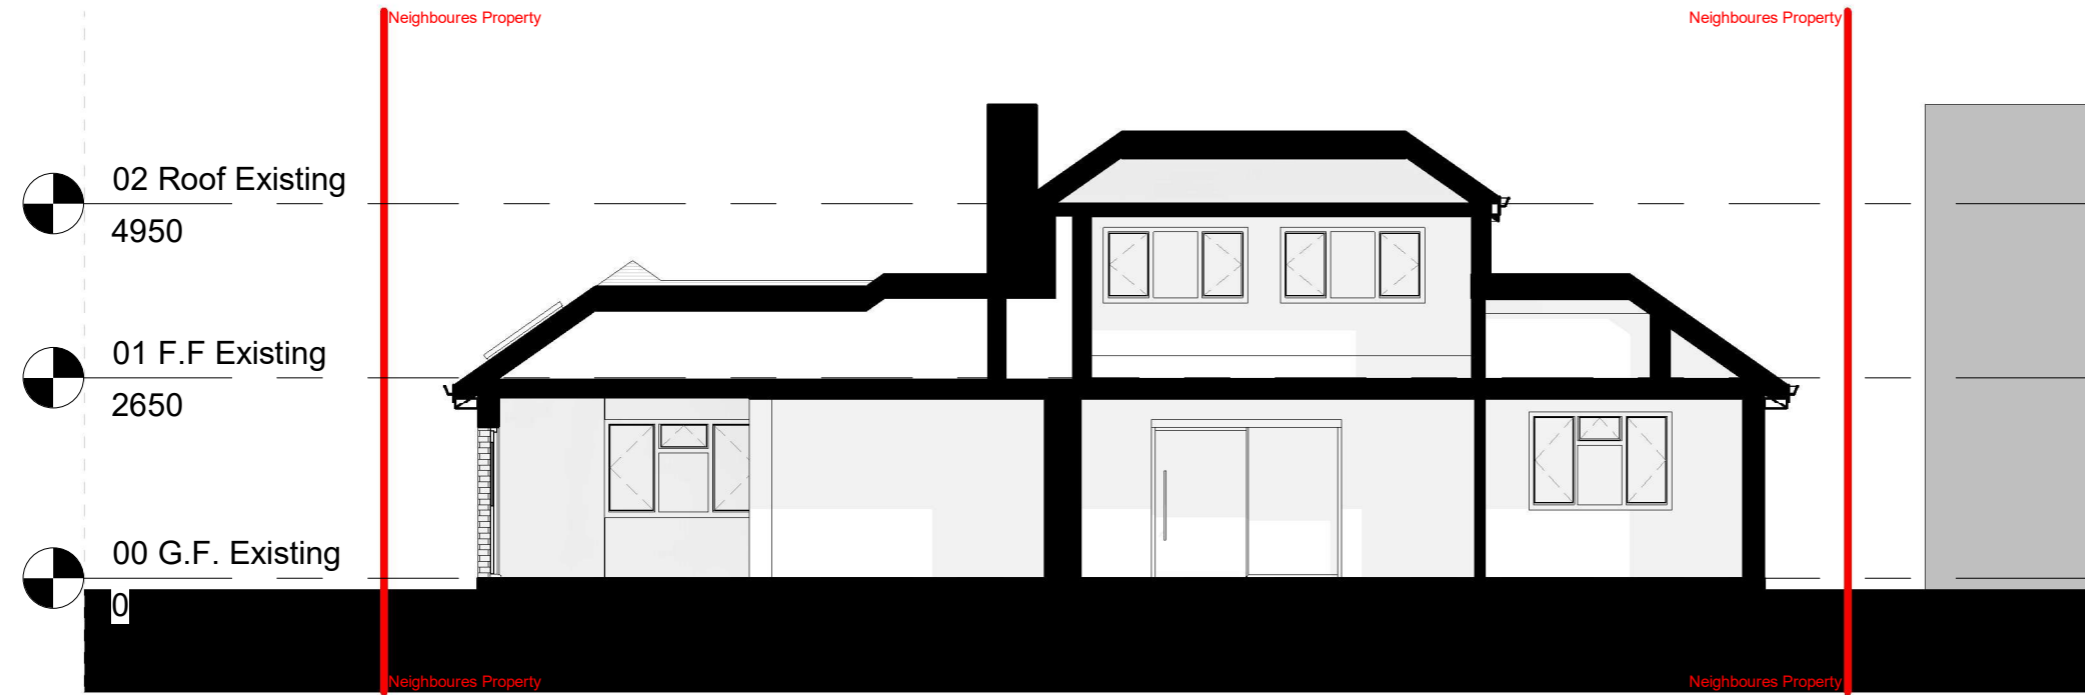





Section 2 - Existing


1 : 100



Section 2 - Proposed

1 : 100

-  EXISTING
-  DEMOLITION
-  SITE BOUNDARY
-  INDICATIVE STRUCTURE ABOVE
(REFER TO SE INFORMATION)

 

*All dimensions are approximate only have been added for information purposes only.
Dimensions should be checked prior to construction or manufacture*

General Notes:

Copyright The Market Design & Build. No implied licence exists. This drawing should not be used to calculate areas for the purposes of valuation. Do not scale this drawing. All dimensions to be checked on the site by the contractor and such dimensions to be their responsibility. All work must comply with relevant British Standards and Building Regulations requirements. Drawing errors and omissions to be reported to the architect. To be read in conjunction with Architect's specification and other consultant information. All fixed furniture drawn is for guidance only. Refer to separate drawings and schedules.

Drawing Status:

PLANNING

Rev.	Description	by	Date
1	P1	PS	11/12/2023

Project Name
230061 6 Willow Green, GU24 9HR

Clients Name
Kate Brazier

Drawing Title
Front Elevation

Scale 1 : 100@A3	Date AUG 2023	Drawn By PS
---------------------	------------------	----------------

Drawing Number
230061-PL-D 0008


Issue Date 11/12/2023	Checked NK	Revision 1
--------------------------	---------------	---------------



Front elevation - Existing
1 : 100



Front elevation - Proposed
1 : 100

 

All dimensions are approximate only have been added for information purposes only. Dimensions should be checked prior to construction or manufacture

General Notes:

Copyright The Market Design & Build. No implied licence exists. This drawing should not be used to calculate areas for the purposes of valuation. Do not scale this drawing. All dimensions to be checked on the site by the contractor and such dimensions to be their responsibility. All work must comply with relevant British Standards and Building Regulations requirements. Drawing errors and omissions to be reported to the architect. To be read in conjunction with Architect's specification and other consultant information. All fixed furniture drawn is for guidance only. Refer to separate drawings and schedules.

Drawing Status:

PLANNING

Rev.	Description	by	Date
1	P1	PS	11/12/2023

Project Name
230061 6 Willow Green, GU24 9HR


Clients Name
Kate Brazier

Drawing Title
Rear Elevation

Scale 1 : 100@A3	Date AUG 2023	Drawn By PS
---------------------	------------------	----------------

Drawing Number
230061-PL-D 0009


Issue Date 11/12/2023	Checked NK	Revision 1
--------------------------	---------------	---------------

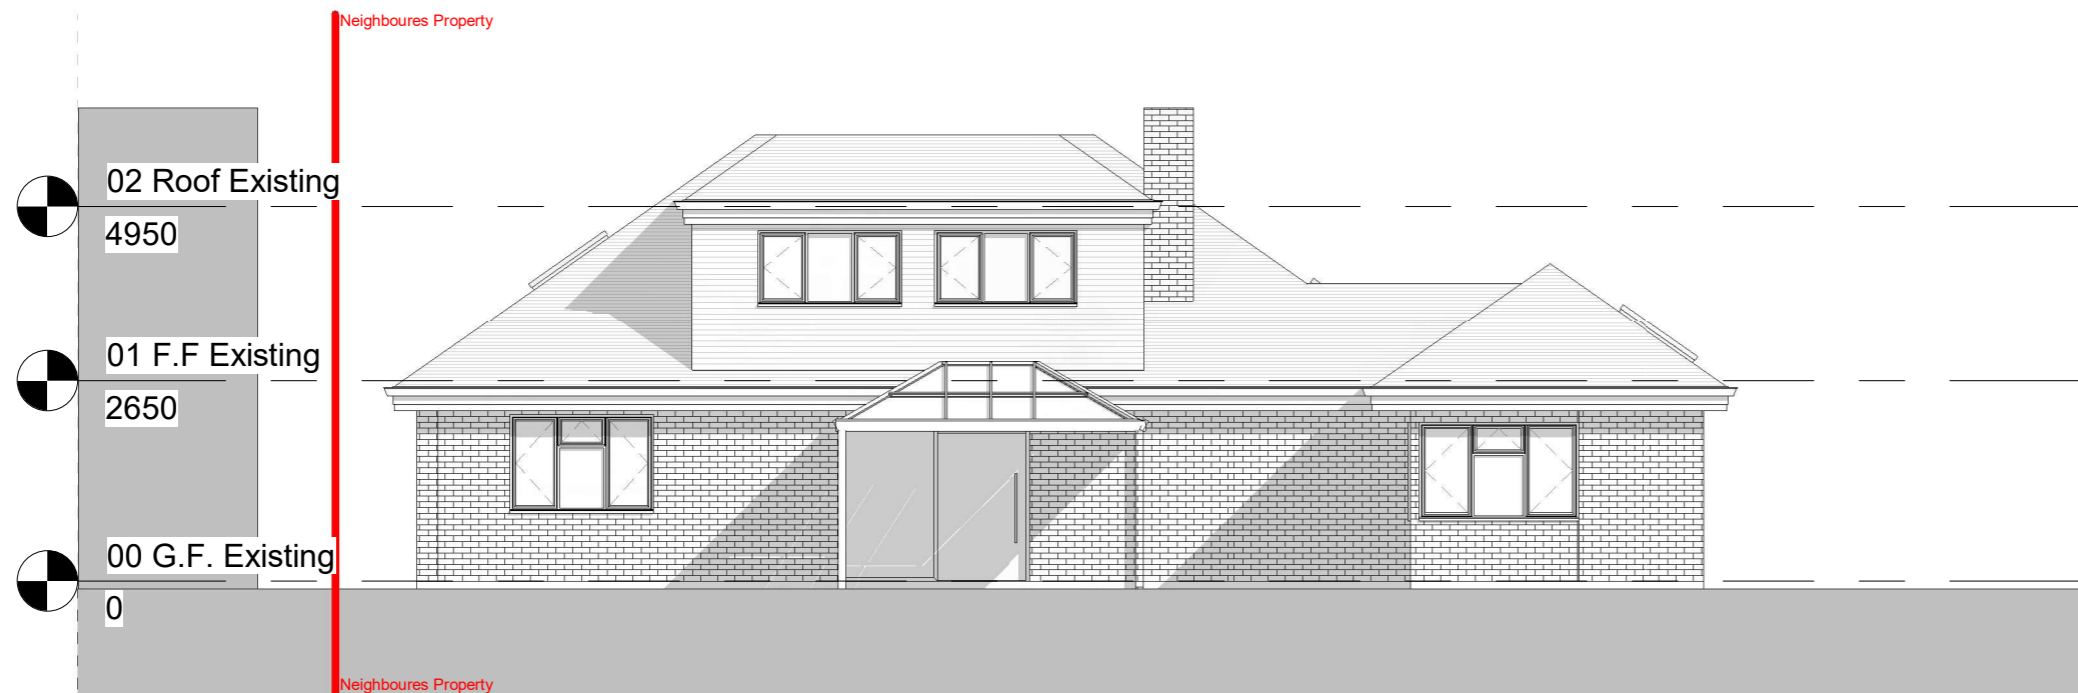

Rear elevation- Existing
1 : 100



Rear elevation- Proposed
1 : 100

 

All dimensions are approximate only have been added for information purposes only. Dimensions should be checked prior to construction or manufacture

General Notes:

Copyright The Market Design & Build. No implied licence exists. This drawing should not be used to calculate areas for the purposes of valuation. Do not scale this drawing. All dimensions to be checked on the site by the contractor and such dimensions to be their responsibility. All work must comply with relevant British Standards and Building Regulations requirements. Drawing errors and omissions to be reported to the architect. To be read in conjunction with Architect's specification and other consultant information. All fixed furniture drawn is for guidance only. Refer to separate drawings and schedules.

Drawing Status:

PLANNING

Rev.	Description	by	Date
1	P1	PS	11/12/2023

Project Name
230061 6 Willow Green, GU24 9HR

Clients Name
Kate Brazier

Drawing Title
Side Elevation 1

Scale 1 : 100@A3	Date AUG 2023	Drawn By PS
---------------------	------------------	----------------

Drawing Number
230061-PL-D 0010


Issue Date 11/12/2023	Checked NK	Revision 1
--------------------------	---------------	---------------



Side elevation 1 - Existing
1 : 100



Side elevation 1 -Proposed
1 : 100

 

*All dimensions are approximate only have been added for information purposes only.
Dimensions should be checked prior to construction or manufacture*

320 High Street
Harlington, Hayes,
Middlesex,
UB3 5DU



t:0203 432 5269

www.themarketdesignbuild.com
info@themarketdesignbuild.com

General Notes:

Copyright The Market Design & Build. No implied licence exists. This drawing should not be used to calculate areas for the purposes of valuation. Do not scale this drawing. All dimensions to be checked on the site by the contractor and such dimensions to be their responsibility. All work must comply with relevant British Standards and Building Regulations requirements. Drawing errors and omissions to be reported to the architect. To be read in conjunction with Architect's specification and other consultant information. All fixed furniture drawn is for guidance only. Refer to separate drawings and schedules.

Drawing Status:

PLANNING

Rev.	Description	by	Date
1	P1	PS	11/12/2023

Project Name
230061 6 Willow Green, GU24 9HR

Clients Name
Kate Brazier

Drawing Title
Side Elevation 2


Scale 1 : 100@A3	Date AUG 2023	Drawn By PS
---------------------	------------------	----------------

Drawing Number
230061-PL-D 0011


Issue Date 11/12/2023	Checked NK	Revision 1
--------------------------	---------------	---------------



Side elevation 2 - Existing
1 : 100

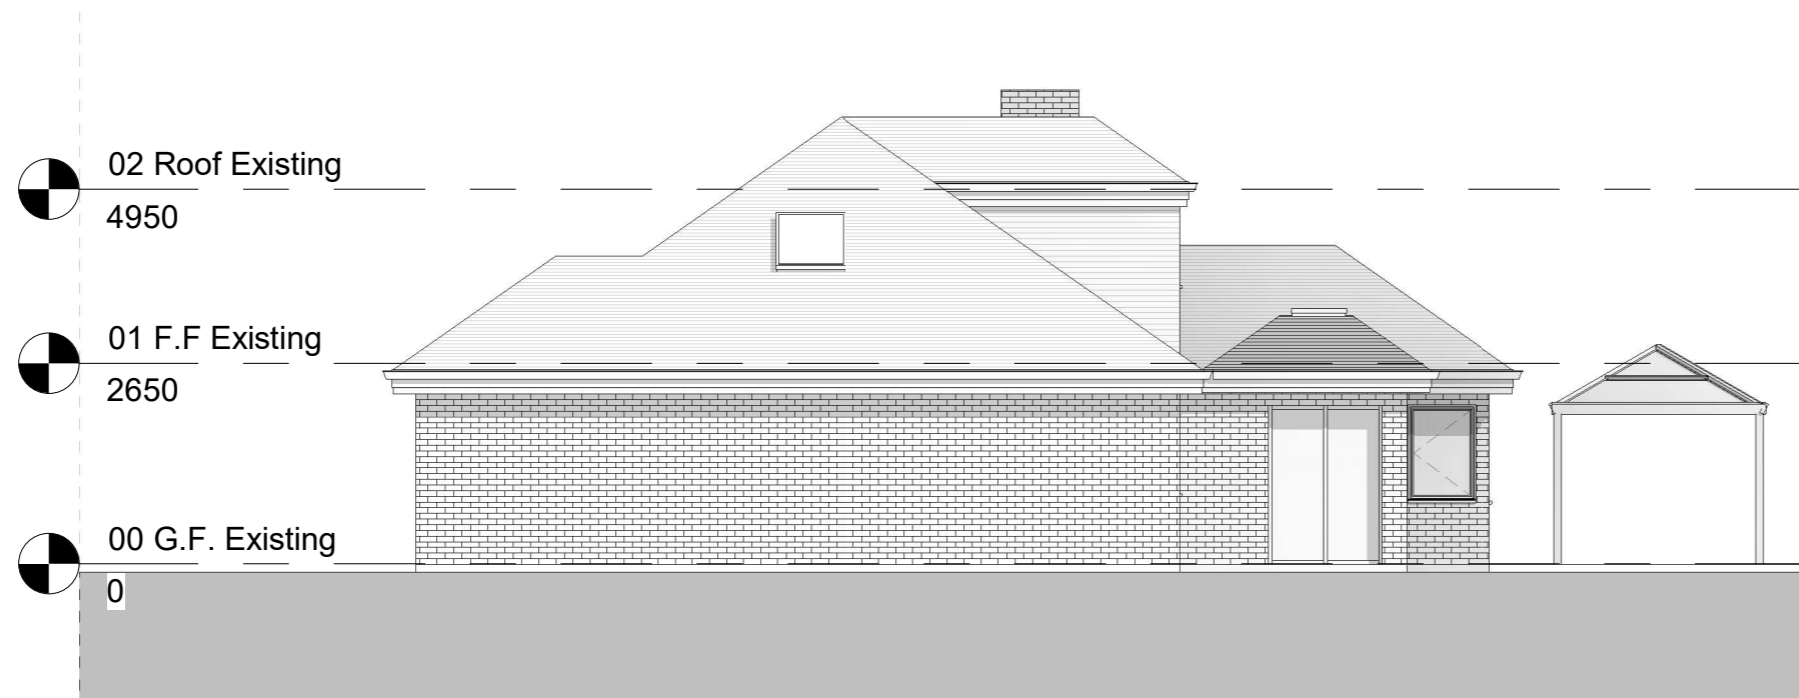

Side elevation 2 - Proposed
1 : 100

 

All dimensions are approximate only have been added for information purposes only. Dimensions should be checked prior to construction or manufacture