


Note: This drawing contains a reproduction of the original Ordnance Survey data licence ref: 100022432. This information must not be used for setting out and is subject to a full site/topographical survey being undertaken.

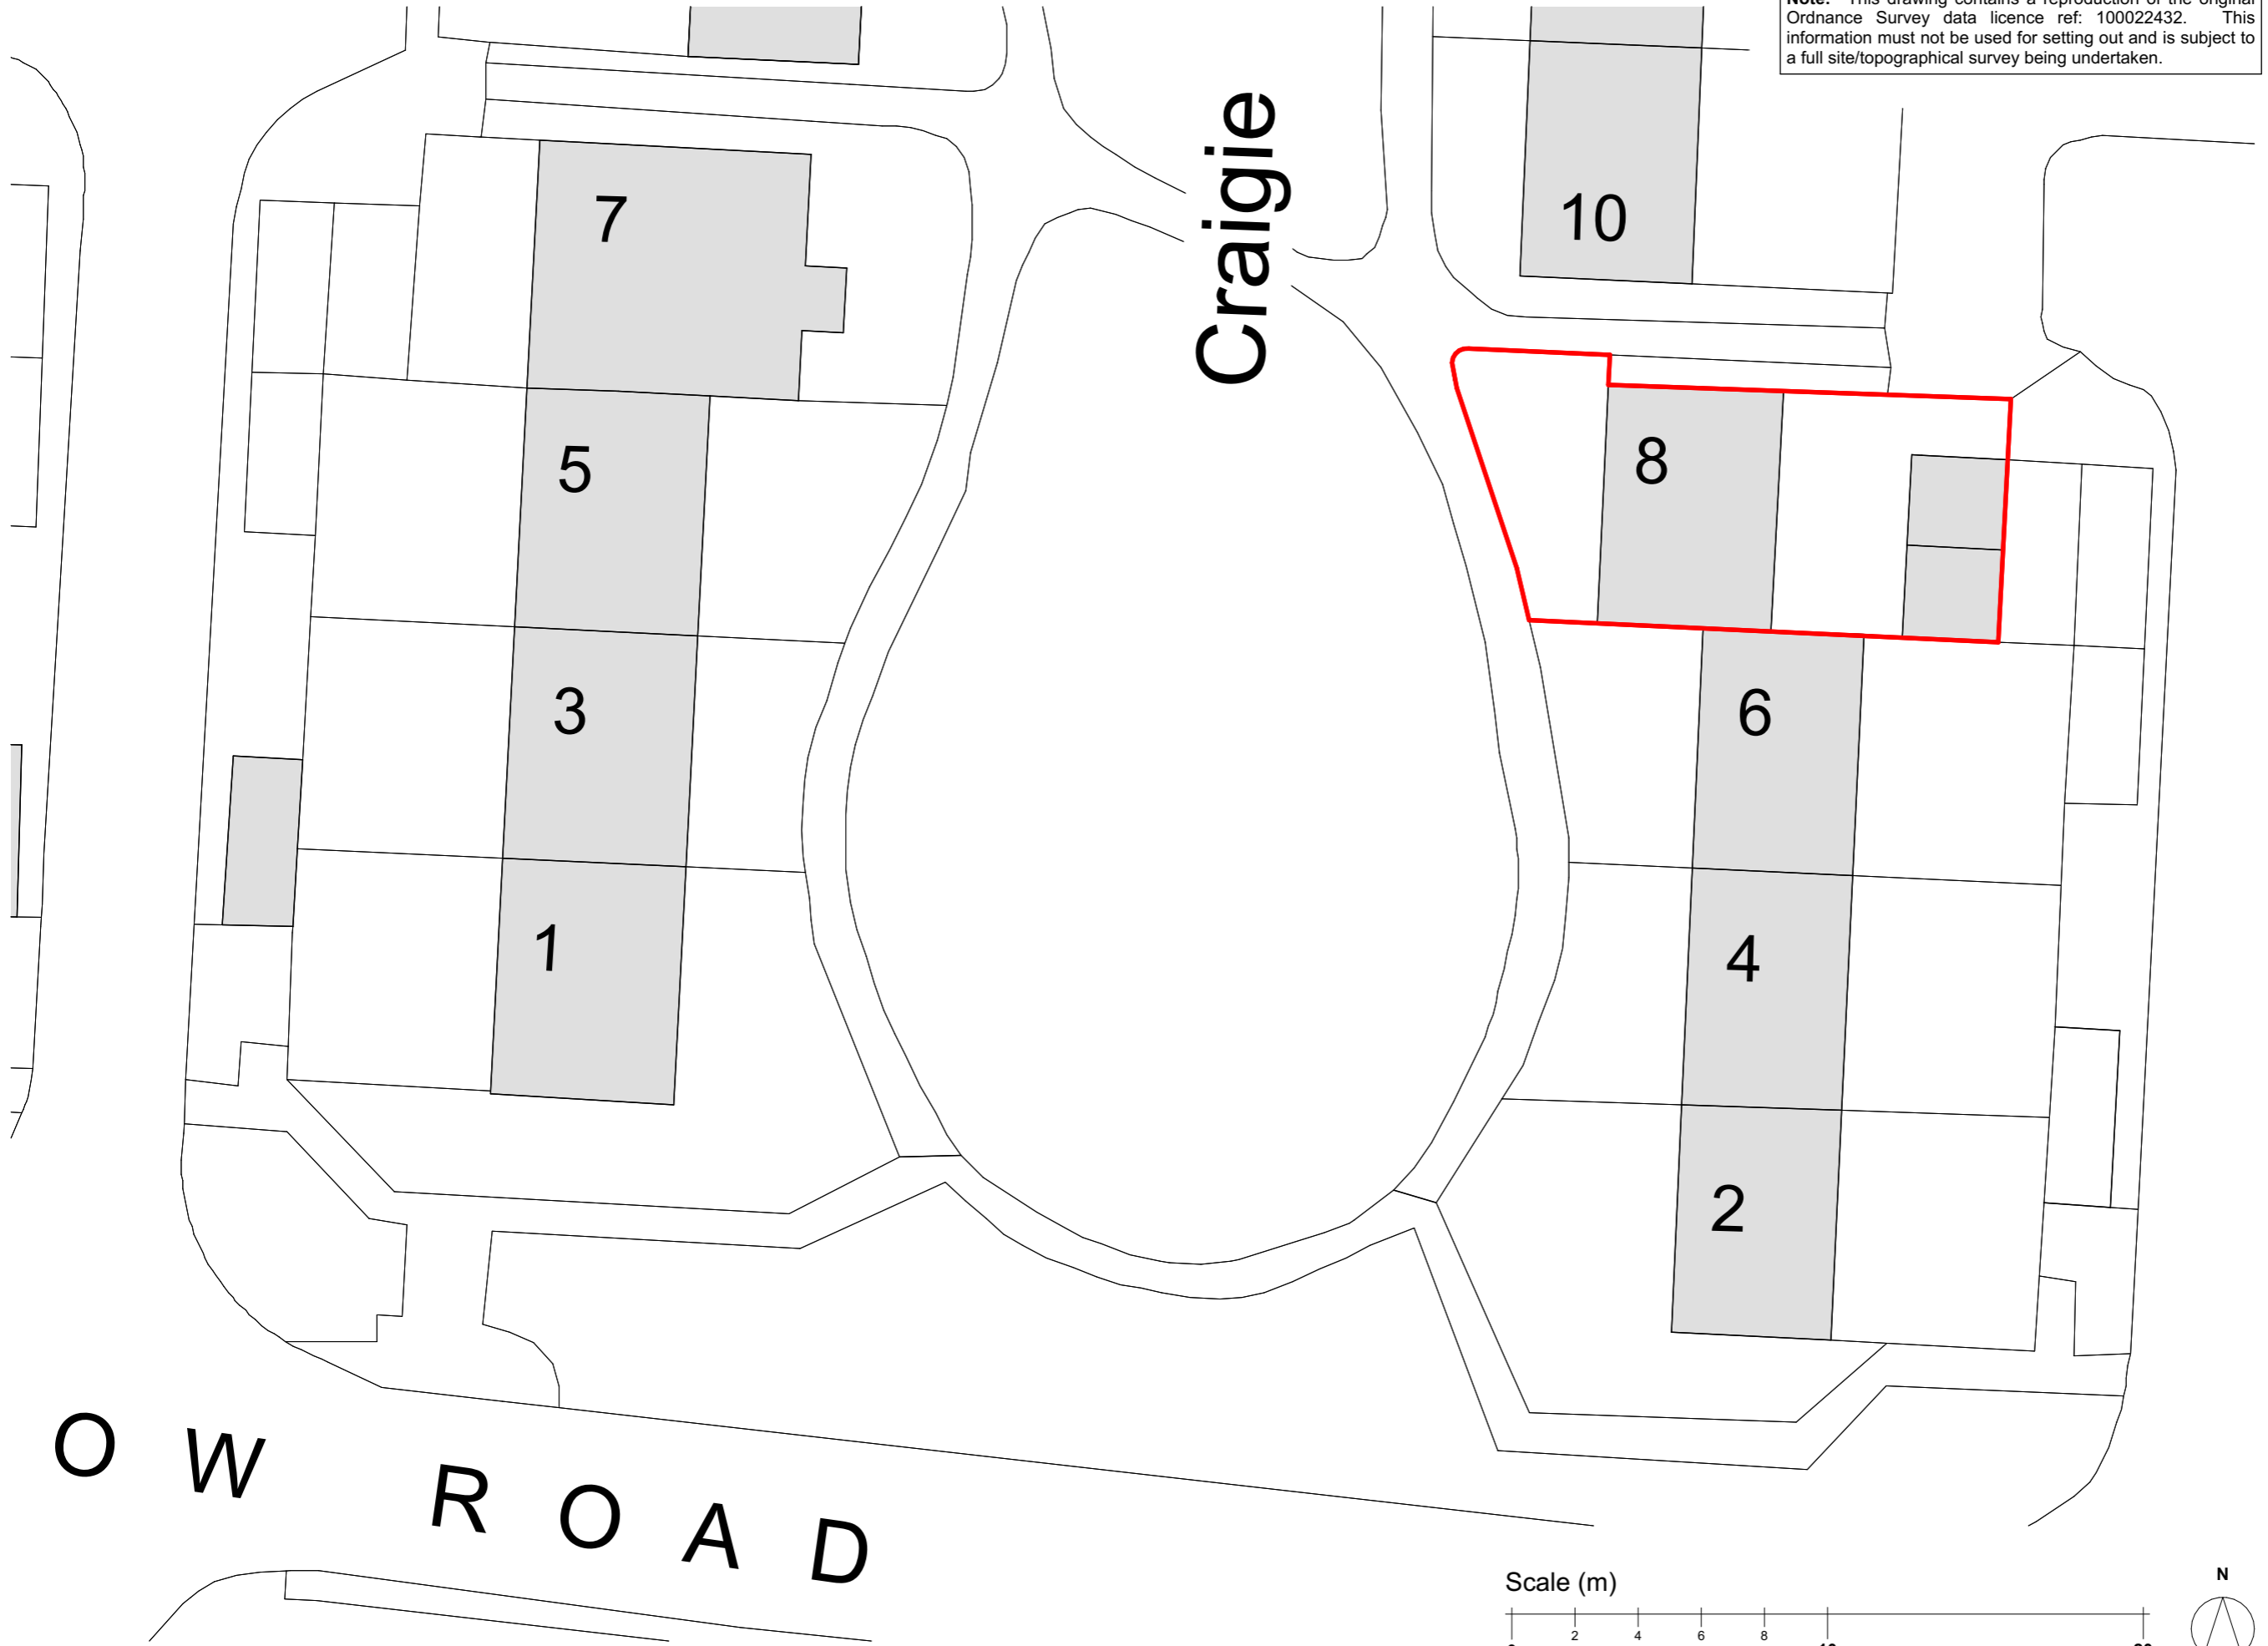

Disclaimer: brp architects ltd. accept no responsibility for work not undertaken fully in accordance with the contents of this drawing and related specifications. This document and its design content is copyright protected ©. It shall be read in conjunction with all other associated project information including models, specifications, schedules and related consultants documents. Do not scale from documents for construction purposes. Dimensions to take precedent over scaling. All scales noted correct at original paper size. All dimensions to be checked on site. Immediately report any discrepancies, errors or omissions on this document to the originator. If in doubt ask.
Source File:
G136-6-27 Housetypes Model Teamwork

Rev	Date	Drawn	Note



brp
architects
1 Millers Yard
Roman Way
Market Harborough
Leicestershire
LE16 7PW
t : 01858 464986
brp-architects.com

Client Greatwell Homes	
Project Title Proposed Envelope Improvements Various Sites Wellingborough	
Drawing Title 8 Craigie Existing Site Plan	
Drawing Status Planning	
Scale: 1:200	Original Paper Size A3
Drawn By JWH / JSJ	Date 30.11.23
Document Reference G136-BRP-00-ZZ-DR-A-1106-P01	