


Note: This drawing contains a reproduction of the original Ordnance Survey data licence ref: 100022432. This information must not be used for setting out and is subject to a full site/topographical survey being undertaken.

Disclaimer: brp architects ltd. accept no responsibility for work not undertaken fully in accordance with the contents of this drawing and related specifications. This document and its design content is copyright protected ©. It shall be read in conjunction with all other associated project information including models, specifications, schedules and related consultants documents. Do not scale from documents for construction purposes. Dimensions to take precedent over scaling. All scales noted correct at original paper size. All dimensions to be checked on site. Immediately report any discrepancies, errors or omissions on this document to the originator. If in doubt ask.
Source File:
G136-6-27 Housetypes Model Teamwork

Rev Date Drawn Note

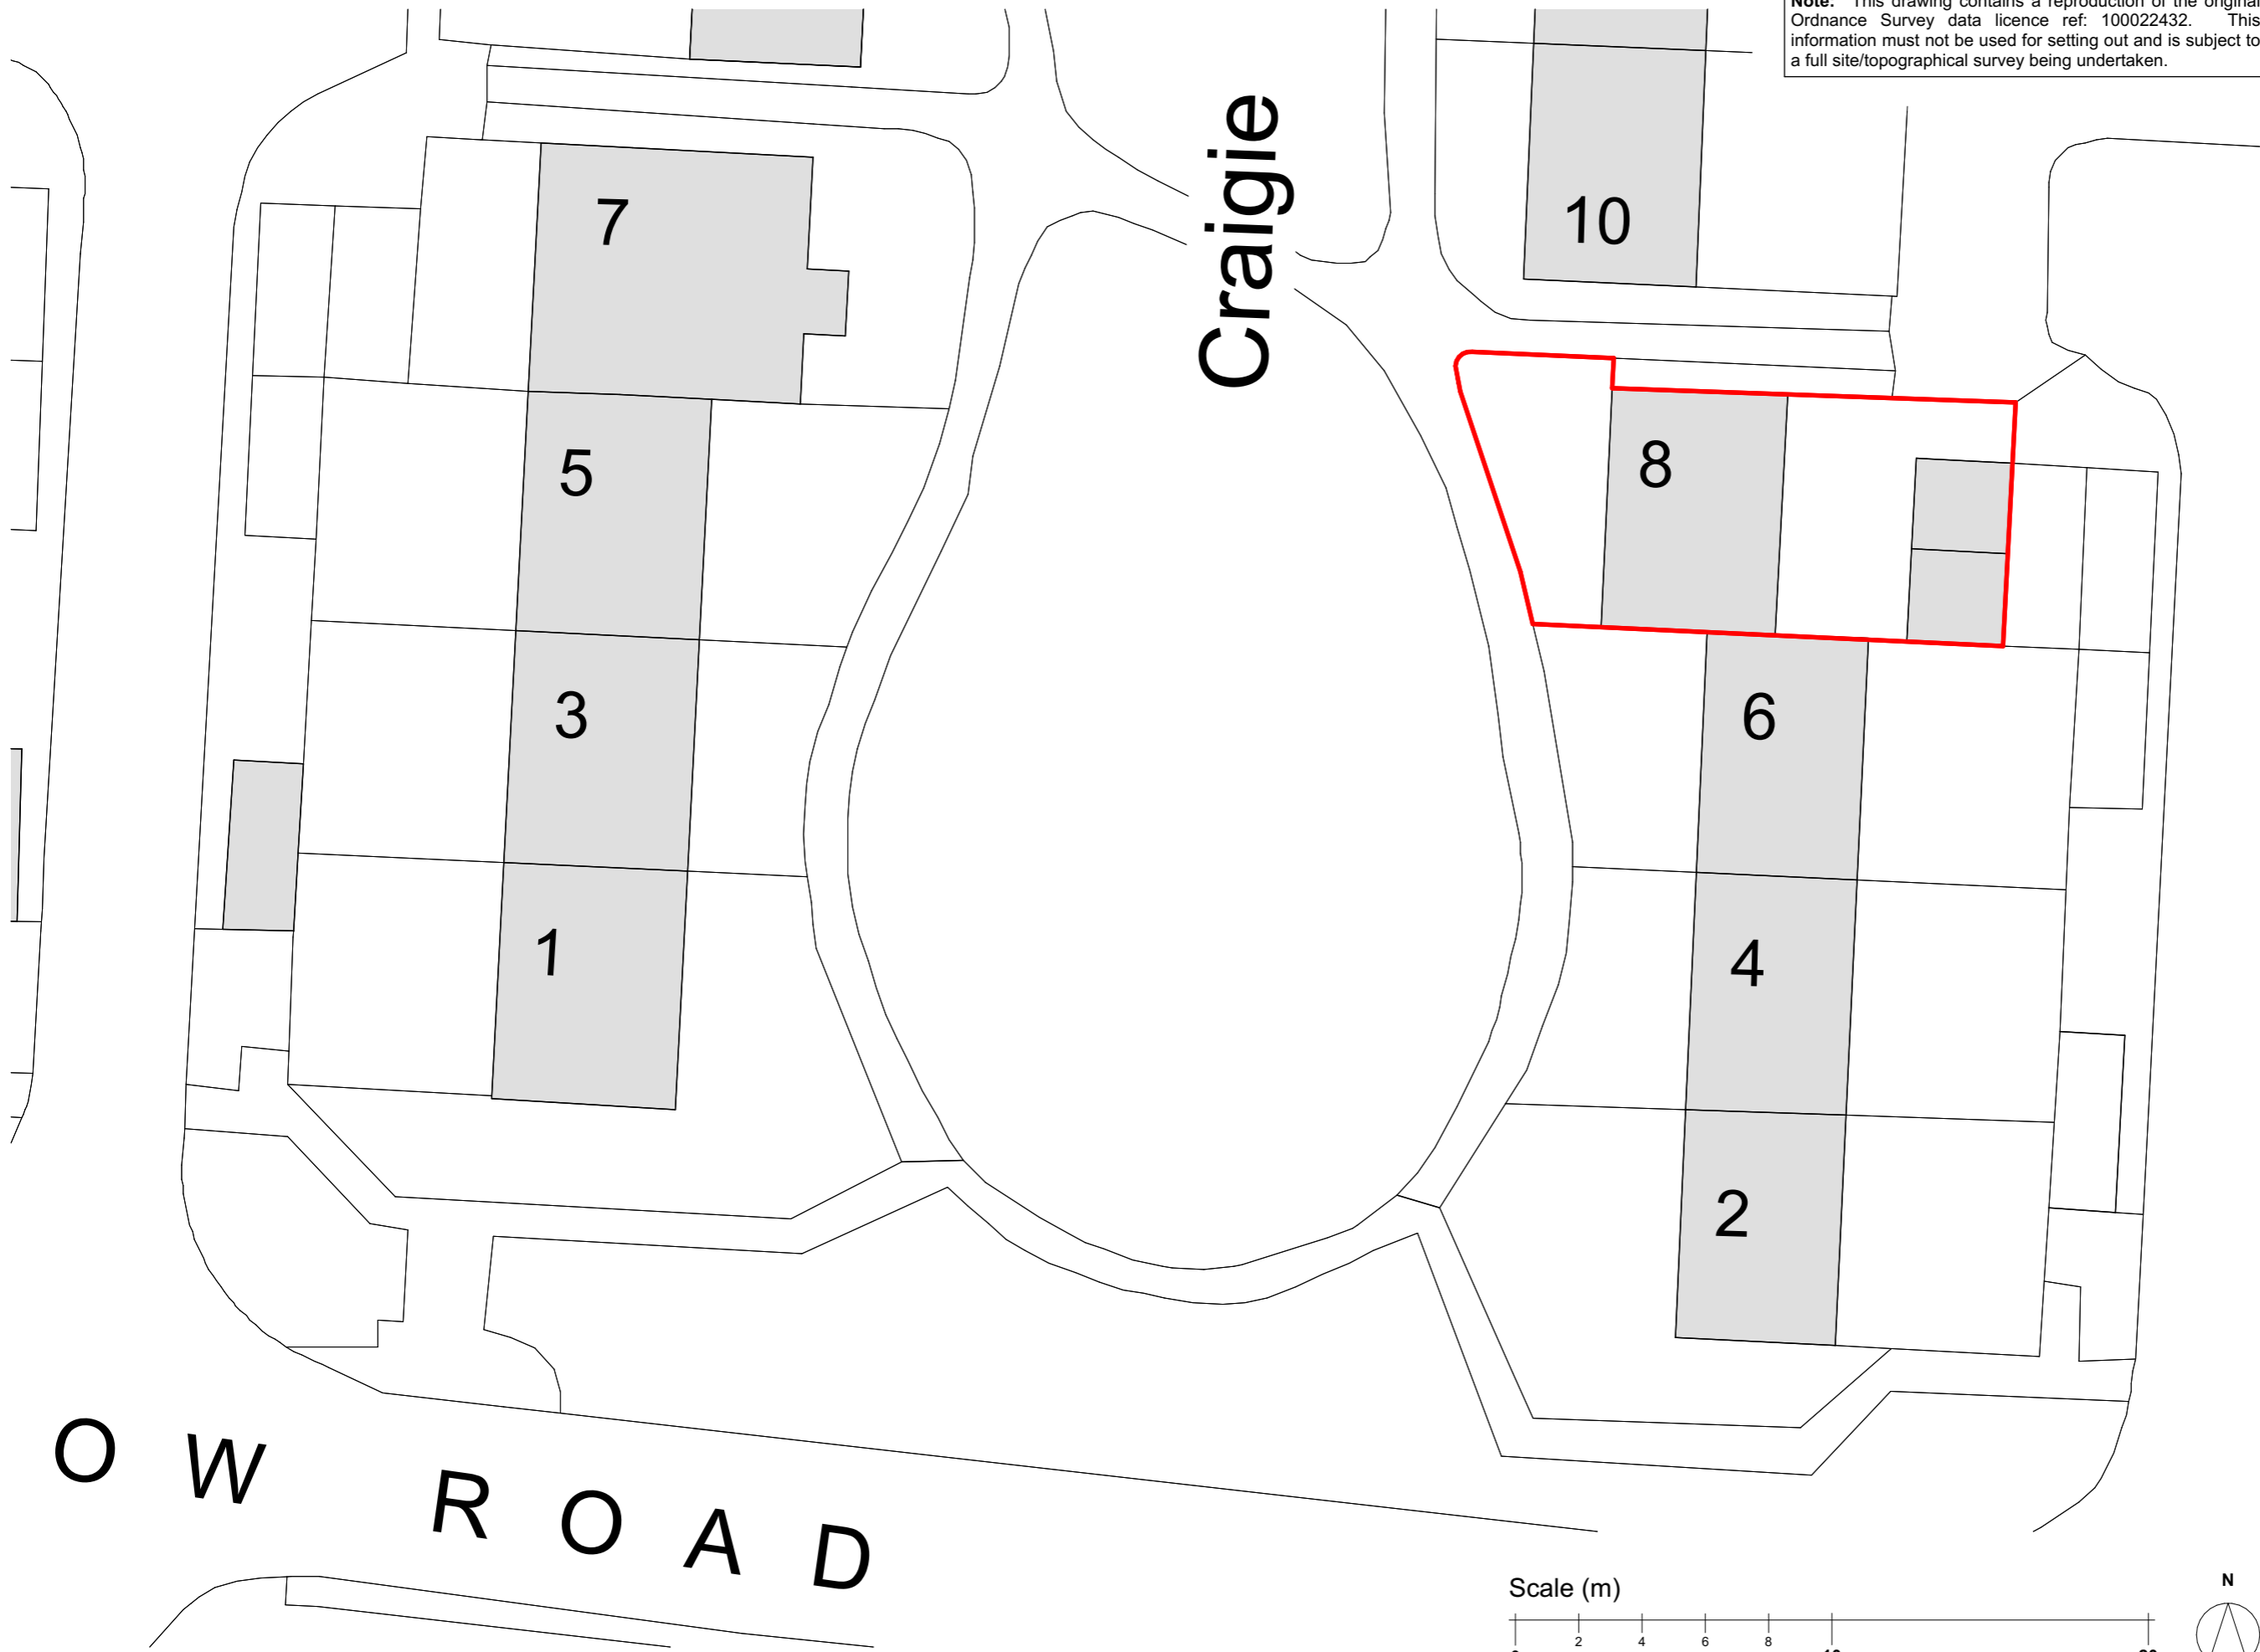

brp architects
 1 Millers Yard
 Roman Way
 Market Harborough
 Leicestershire
 LE16 7PW
 t : 01858 464986
 brp-architects.com

Client
Greatwell Homes

Project Title
Proposed Envelope Improvements
Various Sites
Wellingborough

Drawing Title
8 Craigie Proposed Site Plan

Drawing Status
Planning

Scale:	Original Paper Size:
1:200	A3
Drawn By:	Date:
JWH / JSJ	30.11.23

Document Reference:
G136-BRP-00-ZZ-DR-A-1107-P01