



A B C D E F G H J K L M N O P

Revision
DRAWING No. A023/236/P/102

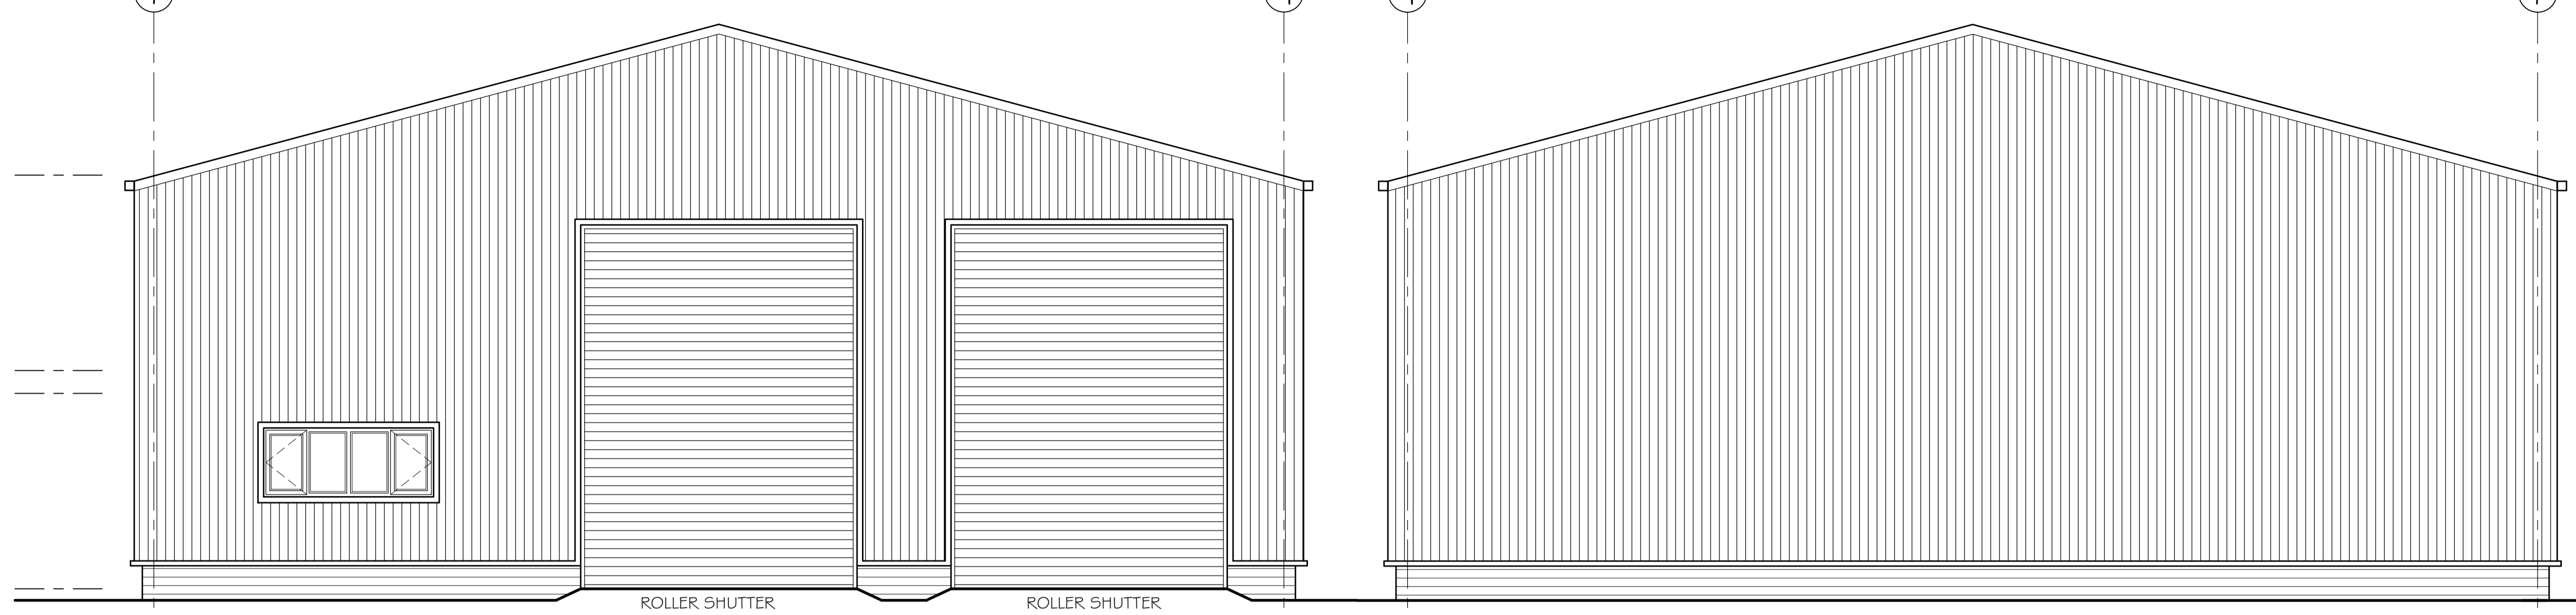


FRONT ELEVATION

REAR ELEVATION

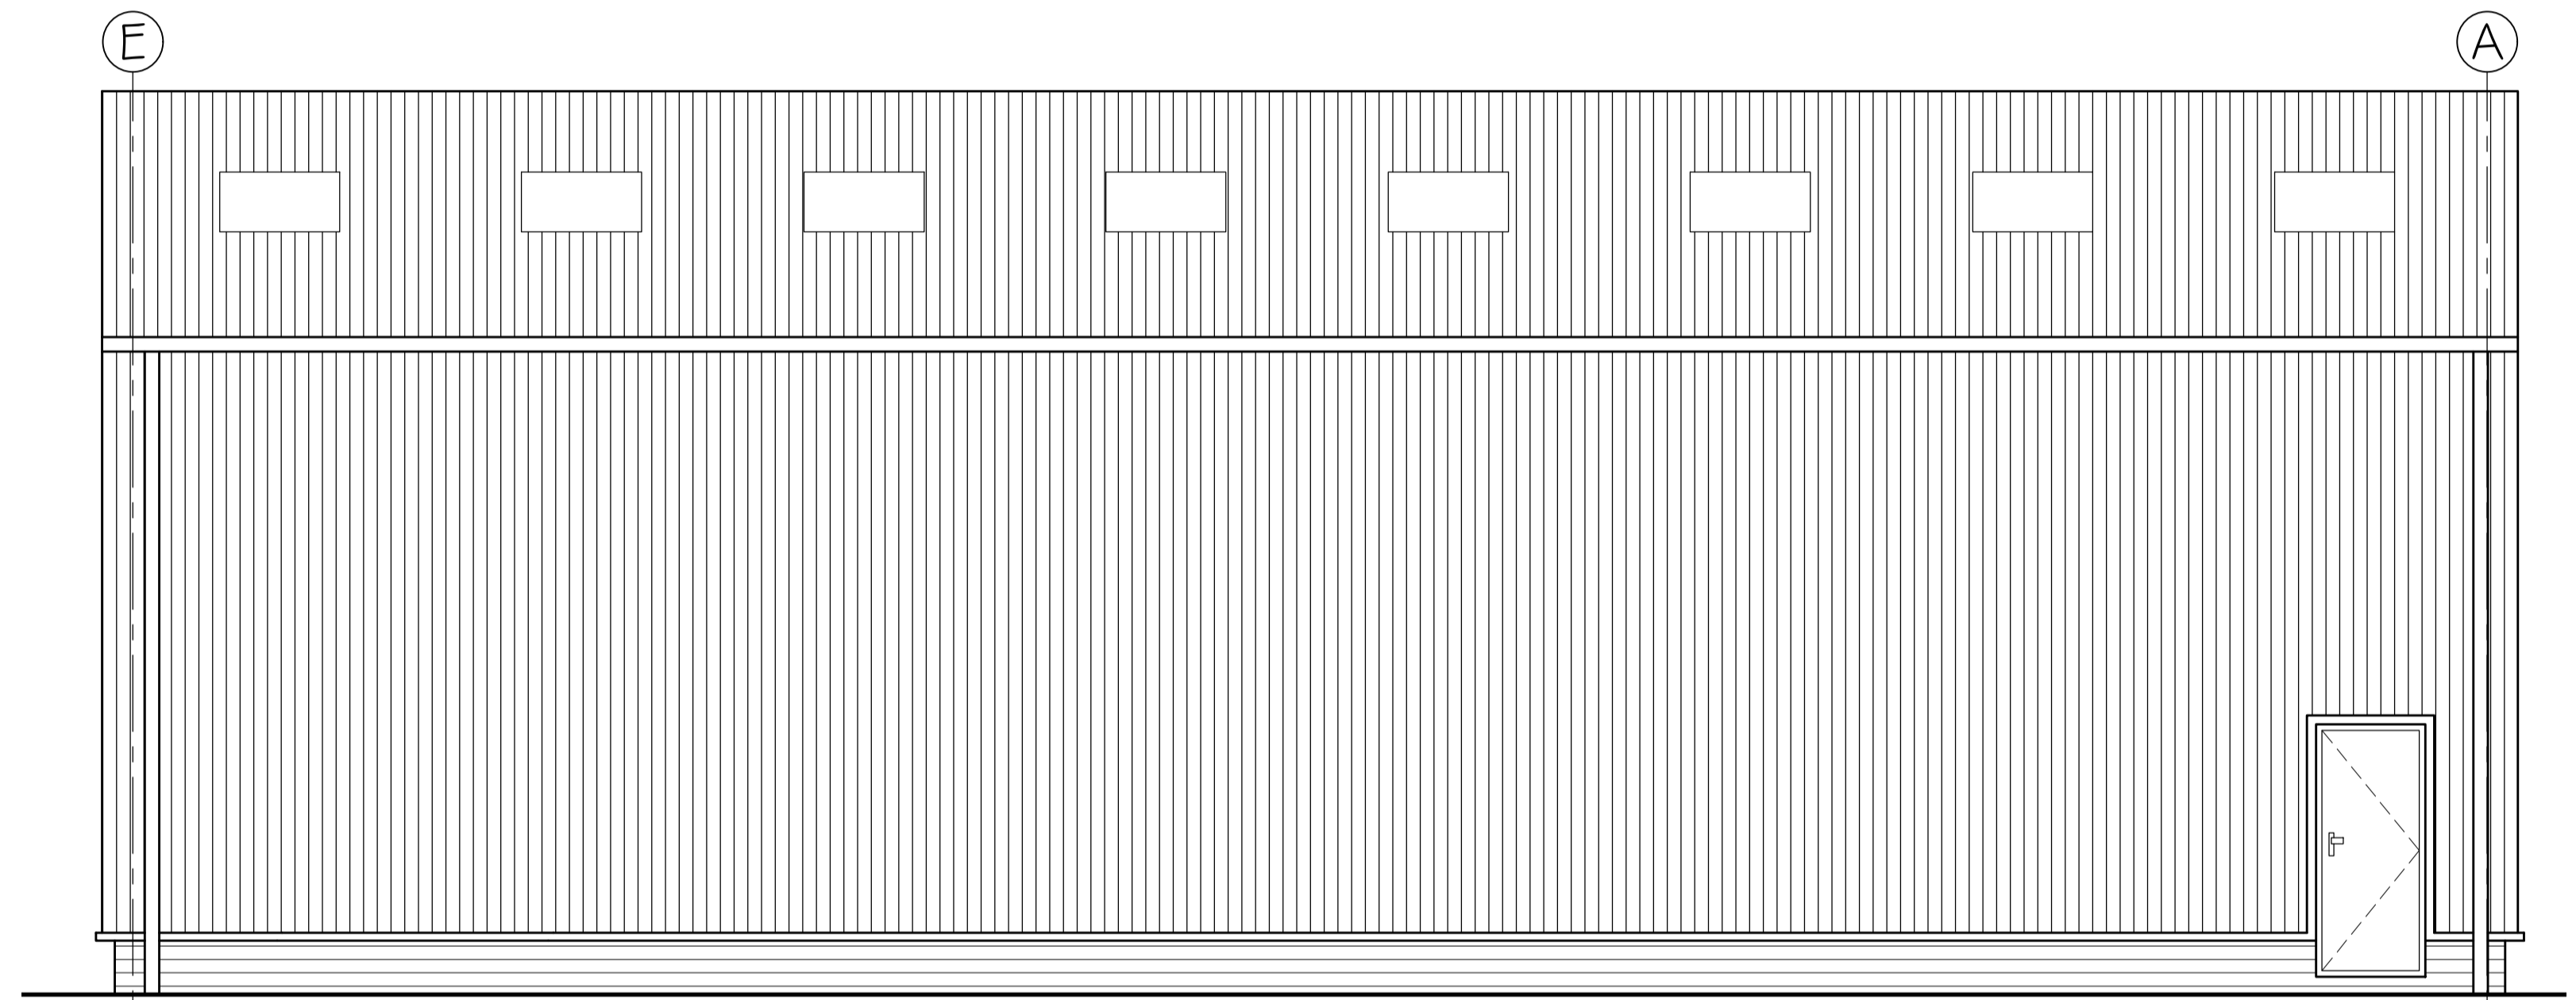

SIDE ELEVATION

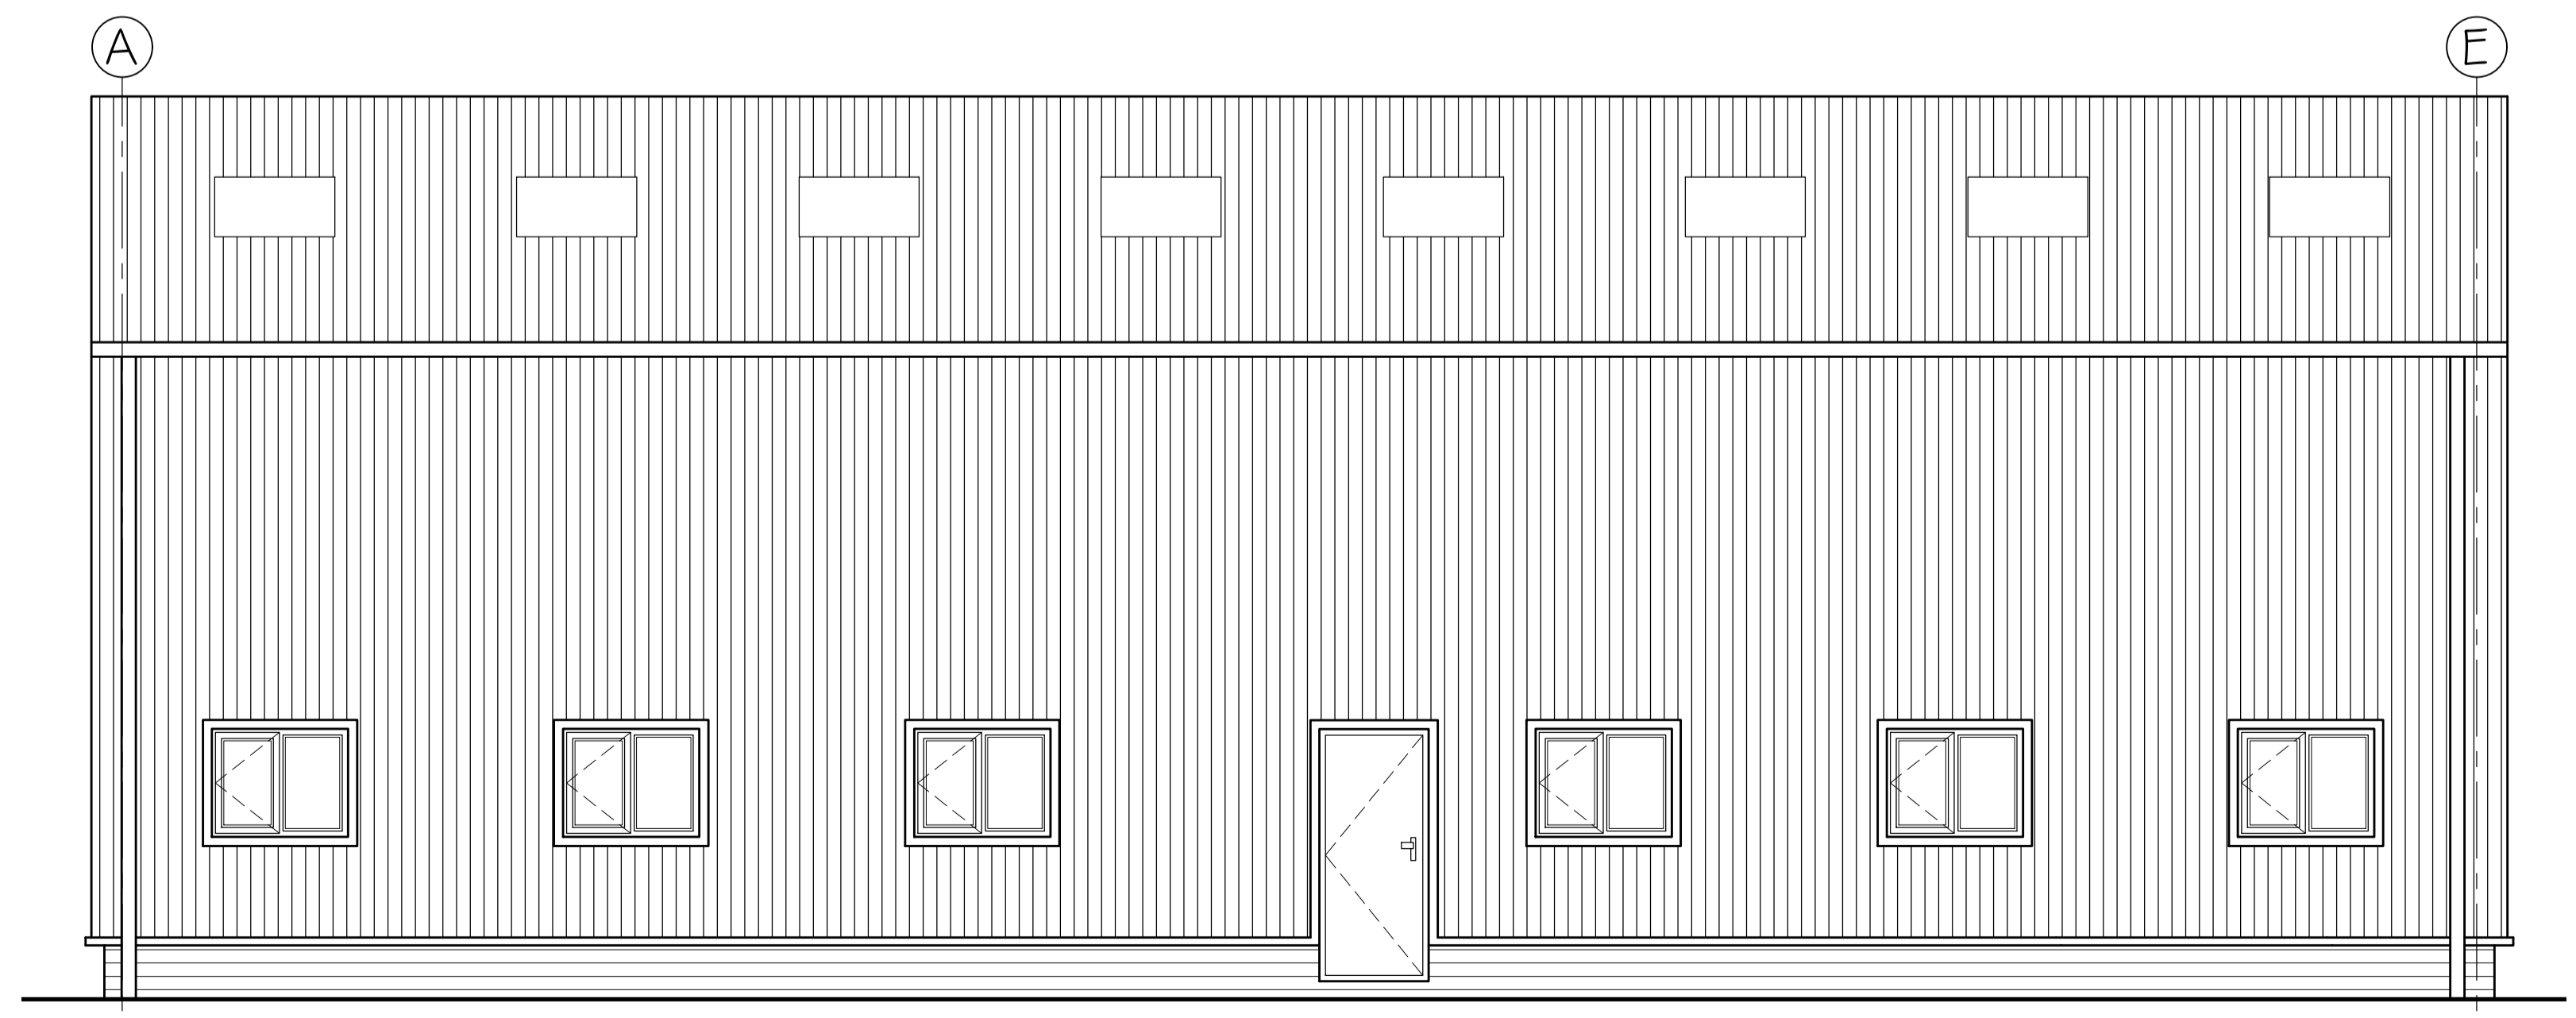

SIDE ELEVATION

- NOTES**
1. ALL DIMENSION ARE IN MILLIMETERS.
 2. DO NOT SCALE FROM THIS DRAWING.
 3. THIS DRAWINGS IS TO BE READ IN CONJUNCTION WITH ALL OTHER RELATED DRAWINGS & DOCUMENTS. THE USER SHOULD CONSULT THE DRAWING ISSUE REGISTER FOR DETAILS.
 4. THE CONTRACTOR IS TO CHECK AND VERIFY ALL DIMENSIONS ON SITE PRIOR TO COMMENCEMENT OF CONSTRUCTION WORKS.
 5. THE ENGINEER/ARCHITECT SHOULD BE CONTACTED IMMEDIATELY IF THE ASSUMPTIONS USED IN THE DESIGN DIFFER TO THAT FOUND ON SITE.

MATERIAL SPECIFICATION	
ROOF CLADDING	KINGSPAN INSULATED PANELS - COLOUR GOOSEWING GREY
EXTERNAL WALLS	ROUGH FACED RED BRICK, KINGSPAN INSULATED PANELS - COLOUR ANTHRACITE GREY
GLAZING	ANTHRACITE GREY UPVC
DOORS	ANTHRACITE GREY UPVC
RAINWATER GOODS	BLACK ALUMINIUM GUTTERING BLACK ALUMINIUM DOWNPIPES

Rev.	Amendments	Date	By
 Keystone Design Associates Ltd. <small>Registered Office 261 Church Street Bloxpool FY1 3PB Tel No. 01253640040 Fax No. 01253762901 Email: info@keystonedesign.co.uk</small>			
PROJECT ADDRESS			
LAND OFF HILL HOUSE INDUSTRIAL ESTATE, THORNTON-CLEVELEYS, FY5 4QD			
PROJECT TITLE			
NEW INDUSTRIAL BUILDING			
DRAWING TITLE			
PROPOSED ELEVATIONS (OPTION 2)			
Client:		MRS J HILL	Scales @A1 1:50
Drawn By:	JG	Checked By:	DWH Date 03/10/23
DRAWING No. A023/236/P/102			Revision -
<small>This drawing & contents are the property of Keystone Design Assoc Ltd unauthorized reproduction of the whole or any part there of infringes copyright and may lead to prosecution of civil proceedings</small>			
<small>\\sbsrver\data\documents\Drawings\2023\Hill House Industrial Estate</small>			