


PROPOSED SITE SECTION - SCALE 1 : 100

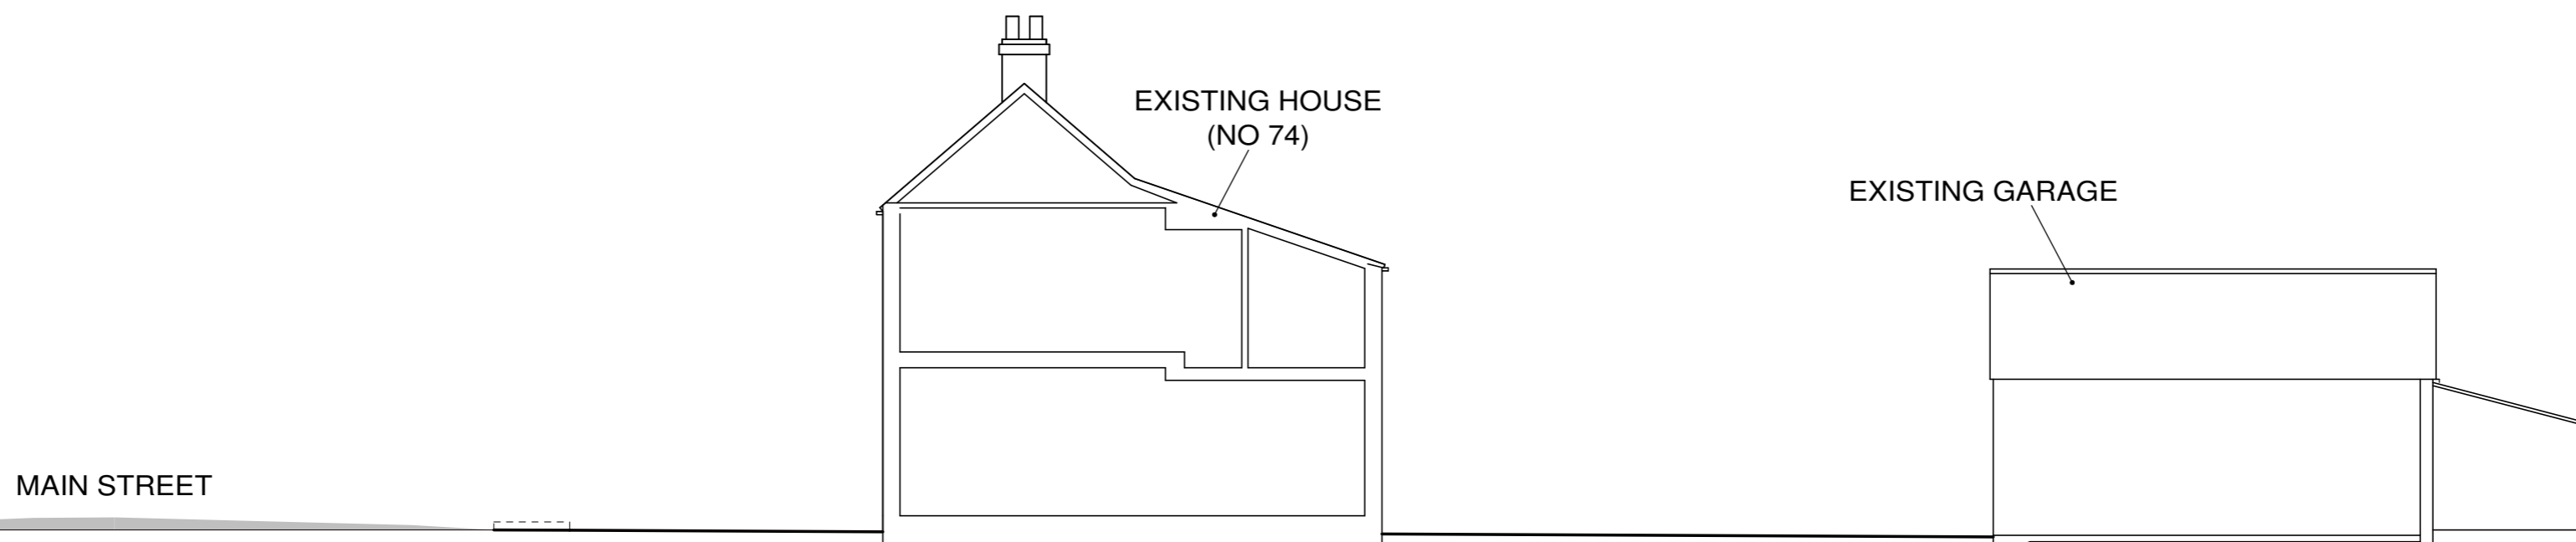

EXISTING SITE SECTION - SCALE 1 : 100

<p>DRAWN BY Kevin Howe E-MAIL kevinhowe@rocketmail.com TEL : 07854 606097 facebook.com/kevinhowedesignservices</p>		<p>DRAWING NO 23/34/10</p>
<p>ALL MEASUREMENTS TO BE CHECKED ON SITE DO NOT SCALE FROM THIS DRAWING - DRAWN TO SCALE @ A2 SIZE</p>		<p>RESIDENTIAL DEVELOPMENT 74 MAIN STREET NORTH FRODINGHAM YO25 8LJ</p>
<p>0 1 2 3 4 5 SCALE BAR AT 1 : 100 SCALE : METRES</p>	<p>0 1 2 3 4 5 10 SCALE BAR AT 1 : 200 SCALE : METRES</p>	<p>REV -</p>
<p>SCALE BAR AT 1 : 50 SCALE : METRES</p>		<p>EXISTING AND PROPOSED SITE SECTION</p>
<p>SCALES - FLOOR PLANS AND SECTIONS 1 : 100 ELEVATIONS 1 : 100 BLOCK PLANS 1 : 200</p>		<p>OCTOBER 2023</p>