


PROPOSED STREET VIEW - SCALE 1 : 100

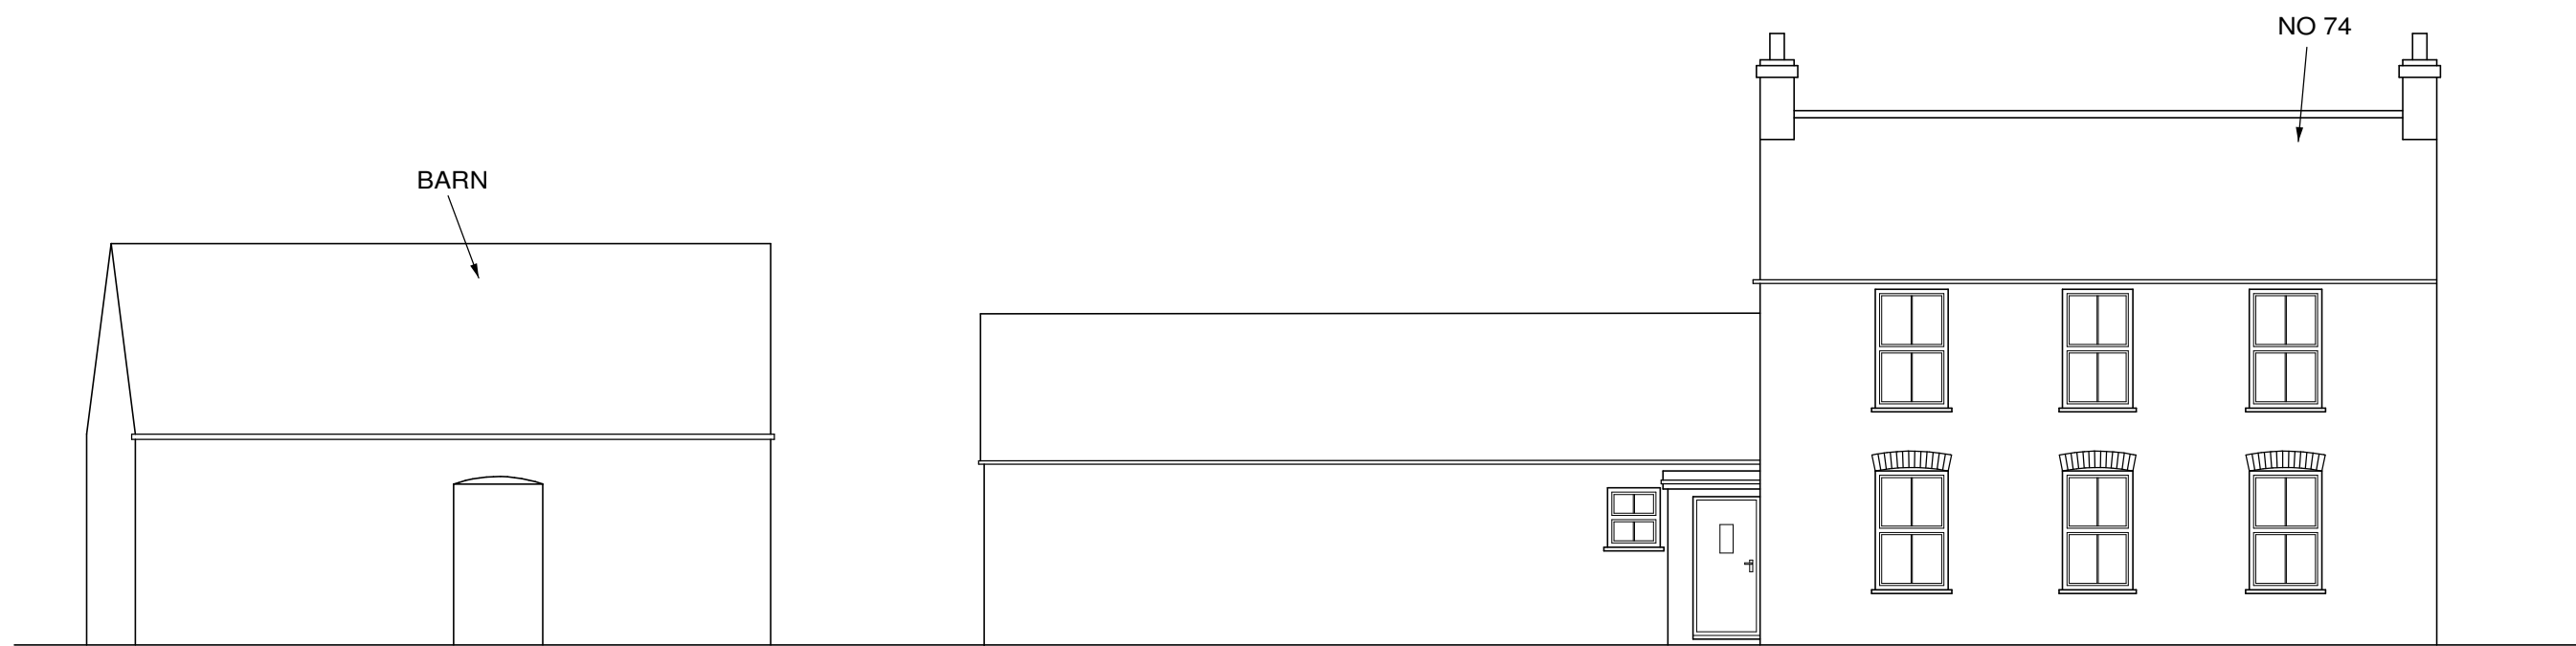

EXISTING STREET VIEW - SCALE 1 : 100

DRAWN BY Kevin Howe E-MAIL kevinhowe@rocketmail.com TEL : 07854 606097 [facebook.com/kevinhowedesignservices](https://www.facebook.com/kevinhowedesignservices)

0 1 2 3 4 5
SCALE BAR AT 1 : 100 SCALE : METRES

ALL MEASUREMENTS TO BE CHECKED ON SITE
DO NOT SCALE FROM THIS DRAWING - DRAWN TO SCALE @ A3 SIZE

0 1 2 3 4
SCALE BAR AT 1 : 50 SCALE : METRES

0 5 10
SCALE BAR AT 1 : 200 SCALE : METRES

PROPOSED DEVELOPMENT AT
76 MAIN STREET NORTH FRODINGHAM YO25 8LJ

EXISTING AND PROPOSED STREET VIEW

DRAWING NO
23/34/09
REV -

OCTOBER 2023

SCALES - FLOOR PLANS AND SECTIONS 1 : 50 ELEVATIONS 1 : 100 BLOCK PLANS 1 : 200