

EXISTING HOUSE FLOOR PLANS AND ELEVATIONS

EXISTING GROUND FLOOR PLAN

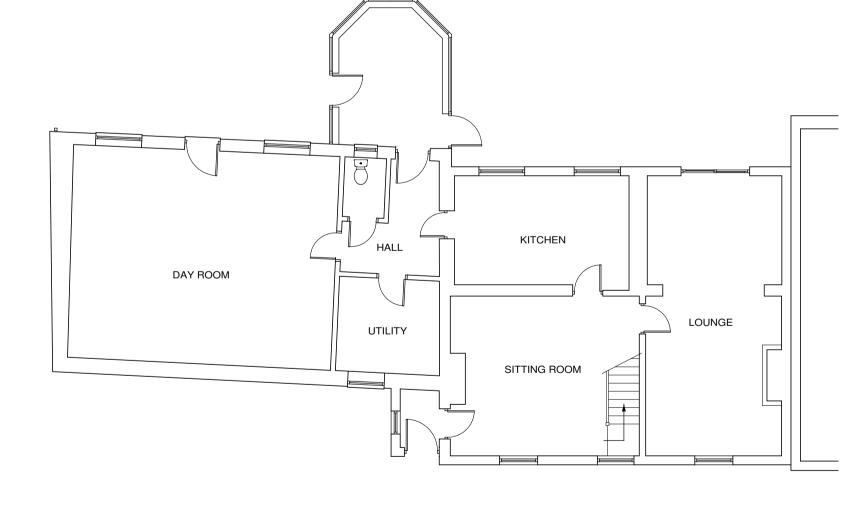

EXISTING REAR ELEVATION

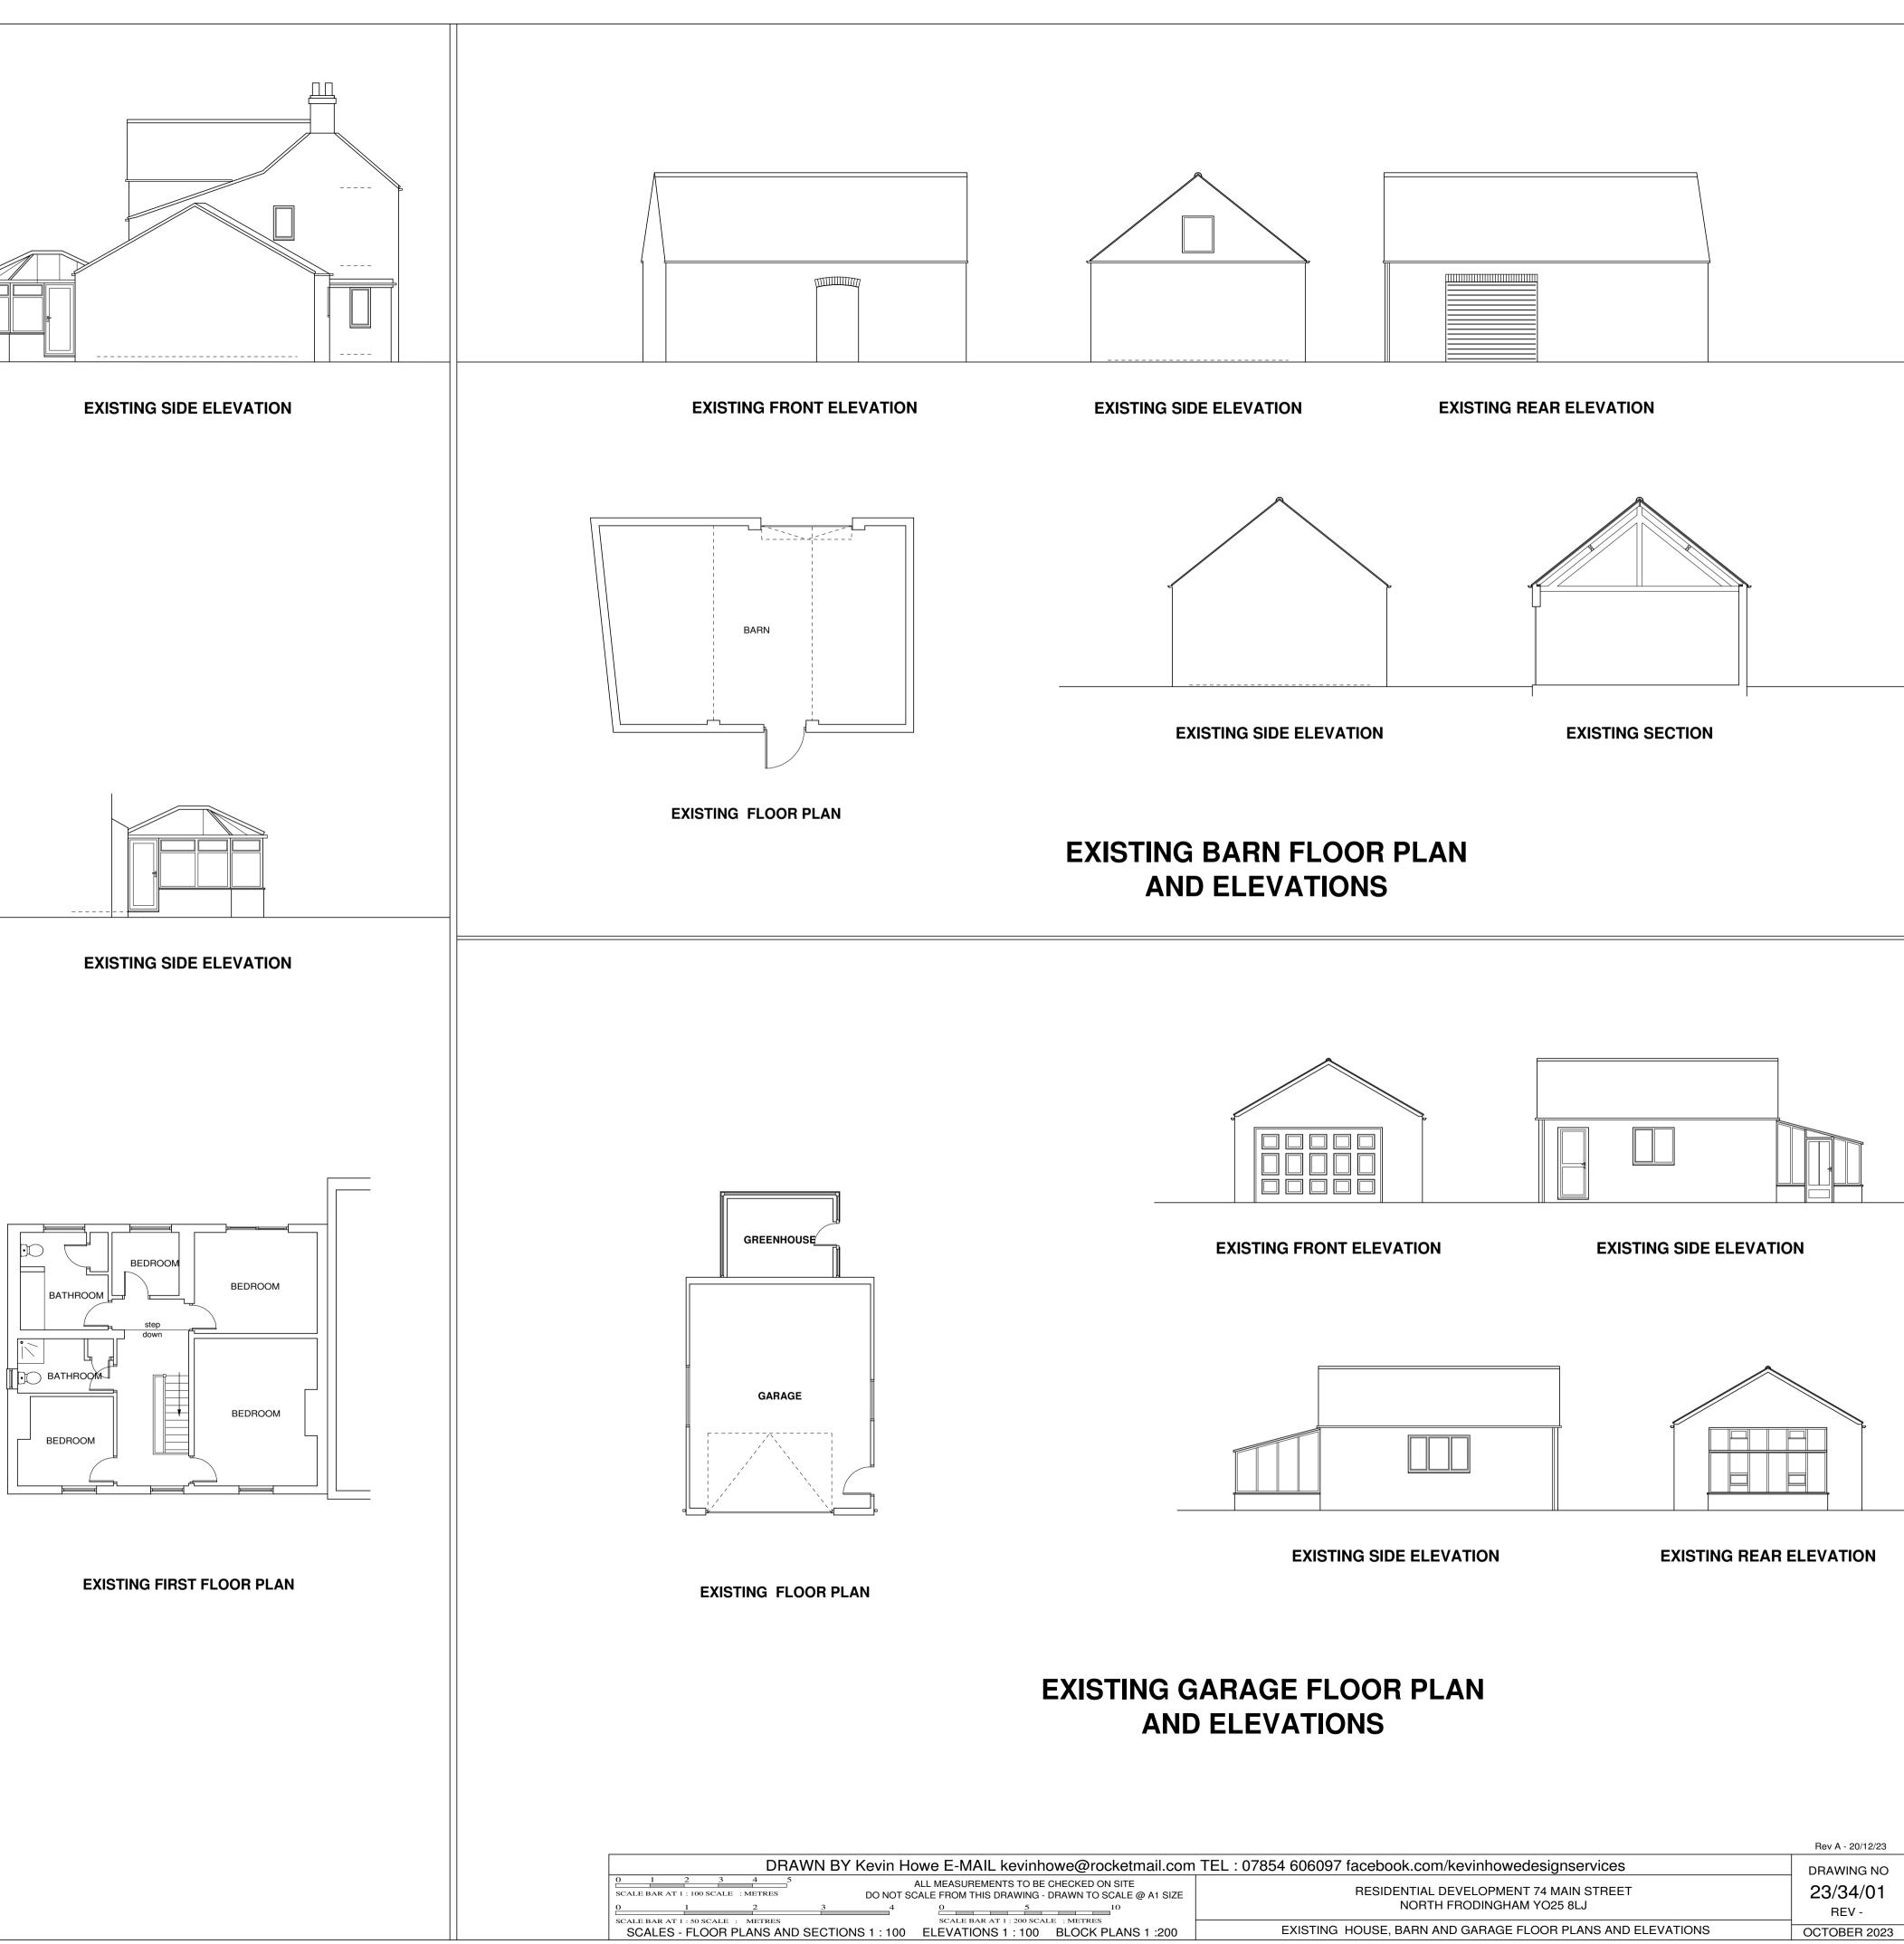

NO 72



EXISTING FRONT ELEVATION

NO 72

TEL : 07854 606097 facebook.com/kevinhowedesignservices	DRAWING NO
RESIDENTIAL DEVELOPMENT 74 MAIN STREET NORTH FRODINGHAM YO25 8LJ	23/34/01 REV -
EXISTING HOUSE, BARN AND GARAGE FLOOR PLANS AND ELEVATIONS	OCTOBER 2023