


AS EXISTING GROUND FLOOR PLAN 1:100




AS EXISTING FIRST FLOOR PLAN 1:100

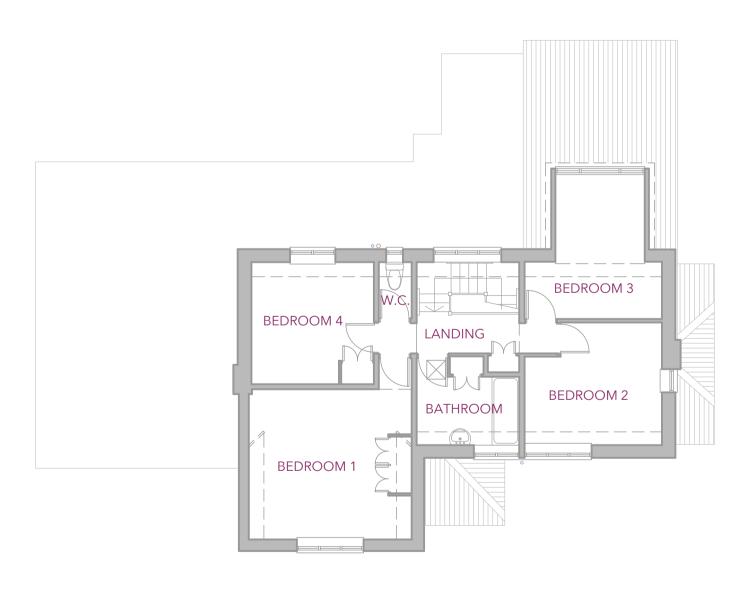

AS EXISTING DRIVE ACCESS 1:100




AS EXISTING FRONT ELEVATION 1:100

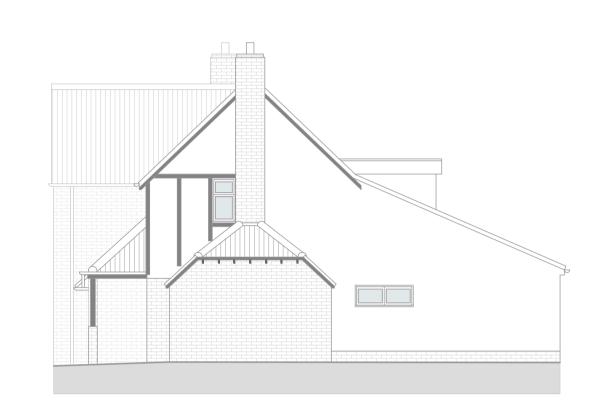

AS EXISTING SIDE ELEVATION 1:100



AS EXISTING SIDE ELEVATION 1:100

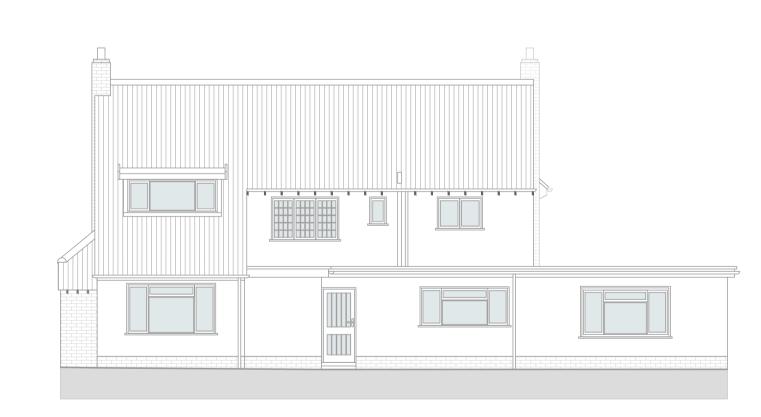

AS EXISTING REAR ELEVATION 1:100

Revisions

Drawn BH

graham binnington architects

info@grahambinningtonarchitects.co.uk ©

Title Prj No 23-123 Scale 1:100@A1 Drg No 102

Revision