




North Elevation

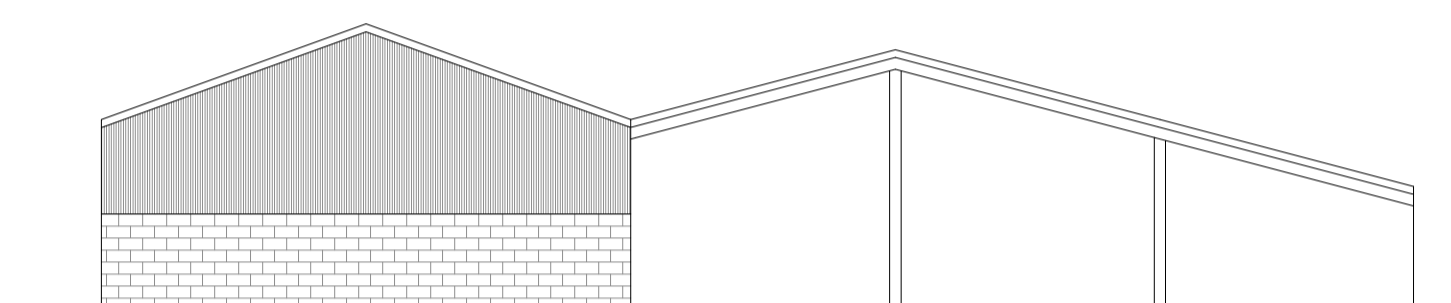

South Elevation

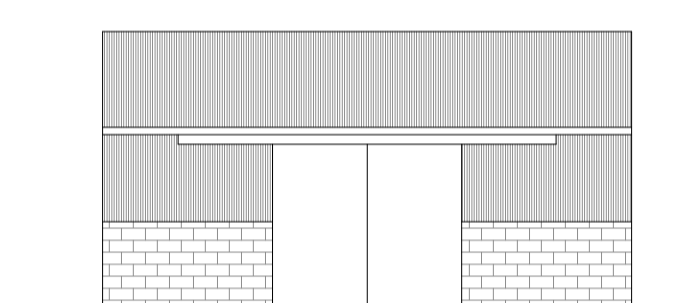

West Elevation

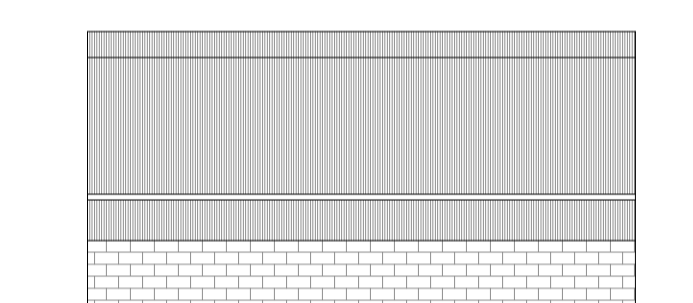

East Elevation



Plan View



IAN PICK ASSOCIATES LTD
Specialist Agricultural & Rural Planning Consultants

Station Farm Offices
Wansford Road
Nafferton
Driffield
East Yorkshire
YO25 8NJ

T : 01377 253363
E : mail@ianpick.co.uk
W : www.ianpickassociates.co.uk

CLIENT

Mason Farming Ltd
East End Farm
Butterwick
Malton
YO17 8HF

JOB TITLE

Proposed Replacement Cattle
Shed

DWG. TITLE

Existing Elevations of Cattle
Shed to be Demolished A1

SCALE

1=200

DRN

IP

DWG. NUMBER

IP/MF/05

DATE

Dec 23

REV

-

SCALE BAR 1:200

