



West Elevation

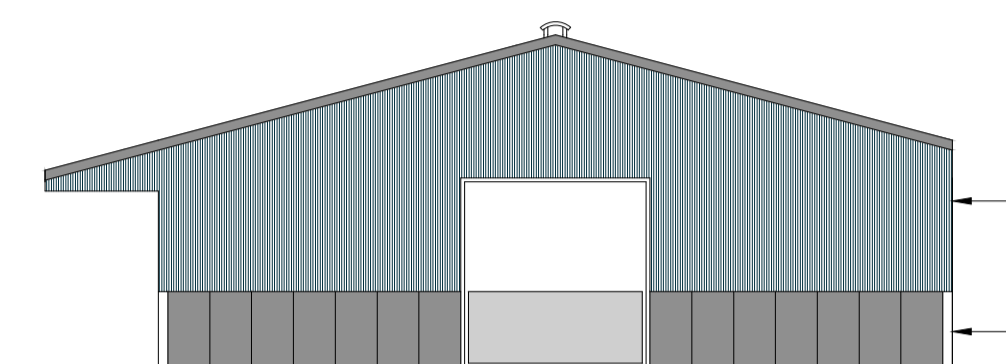


East Elevation


Ventair Profile Sheeting
in Slate Blue
Concrete Panels.

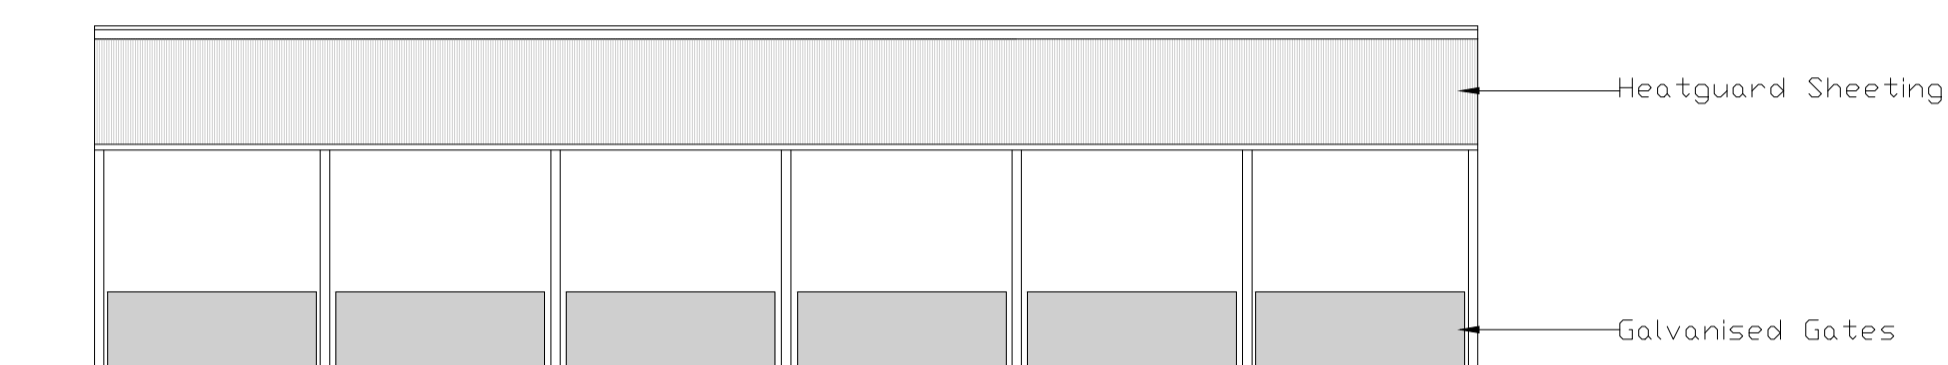

North Elevation

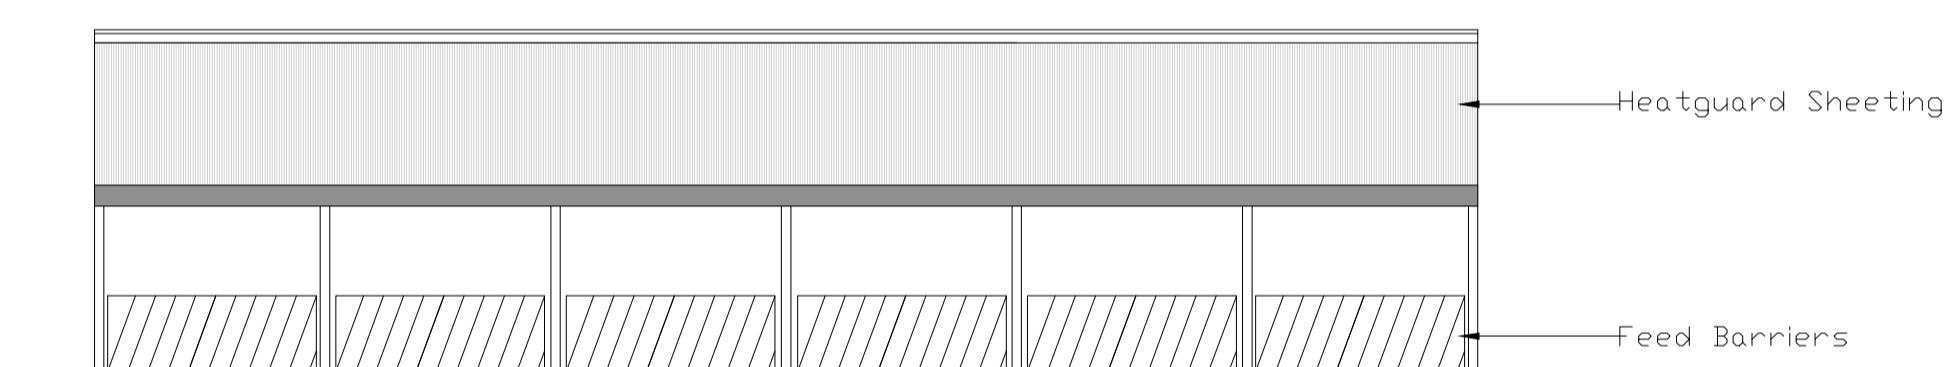

South Elevation


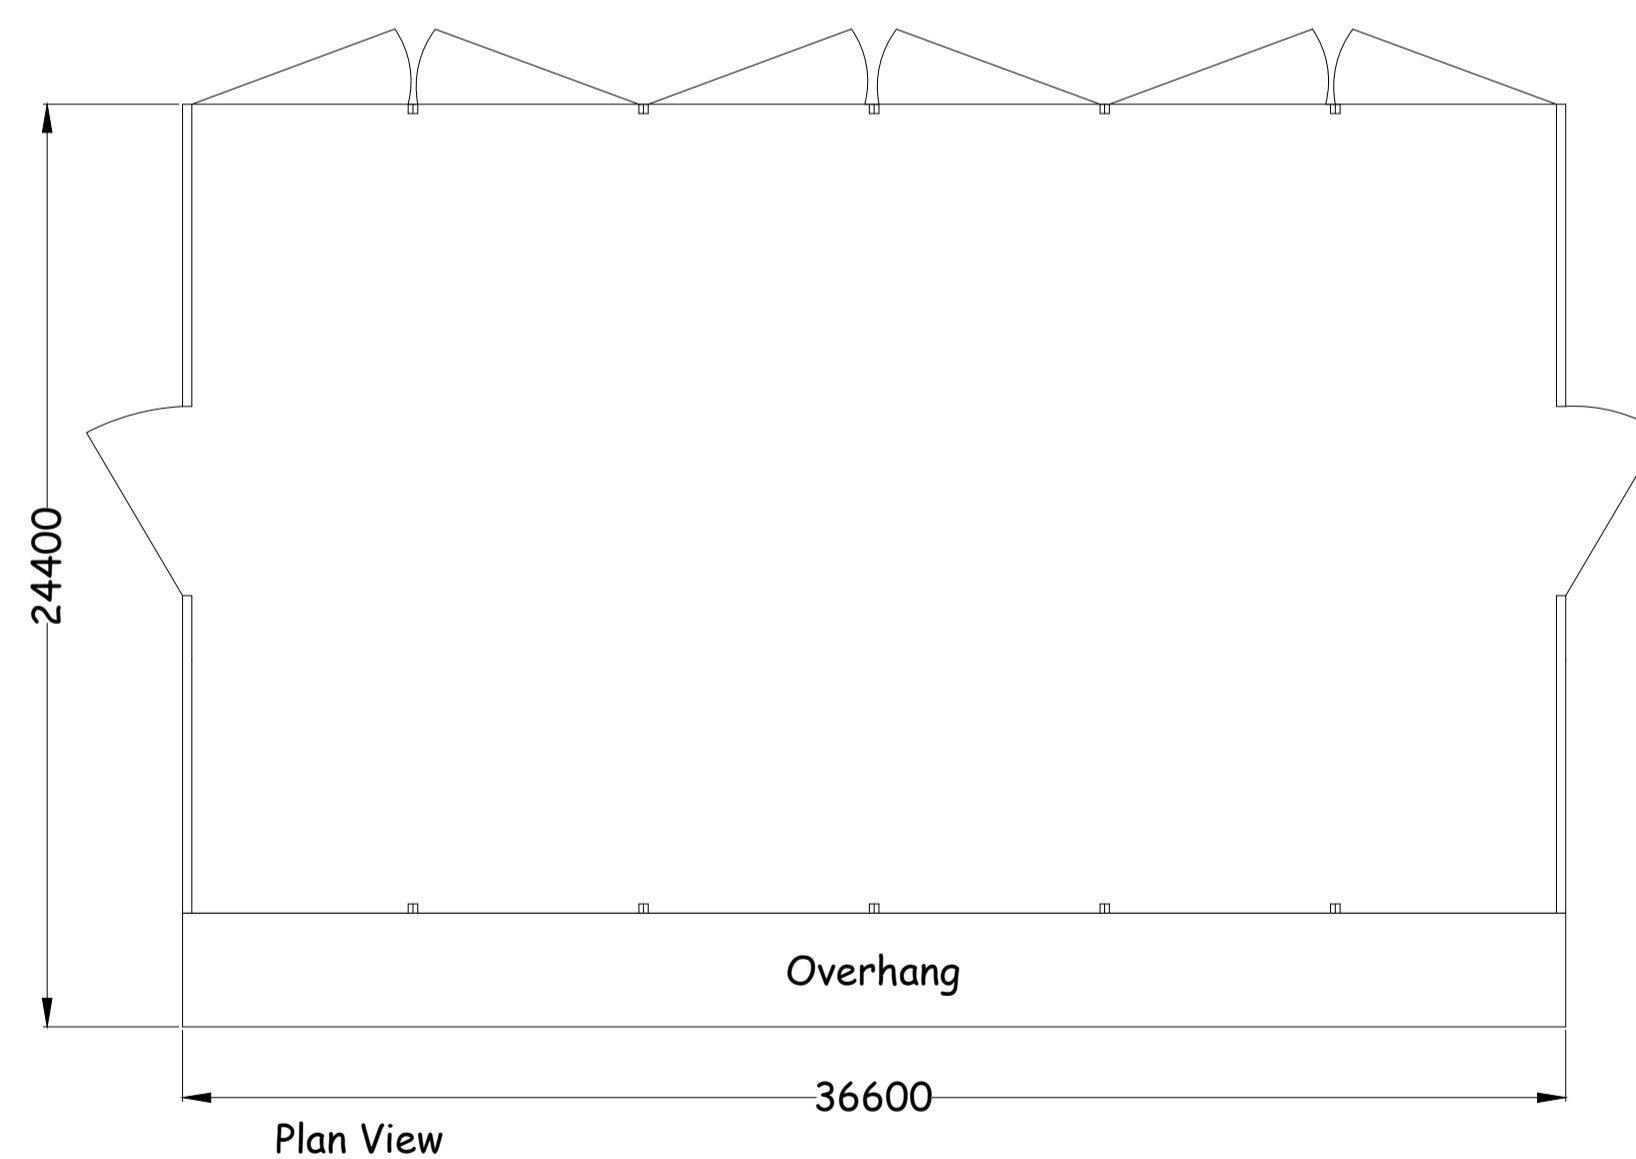


Plan View

Overhang

36600

24400

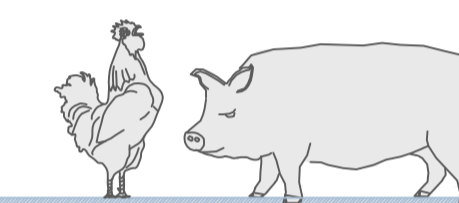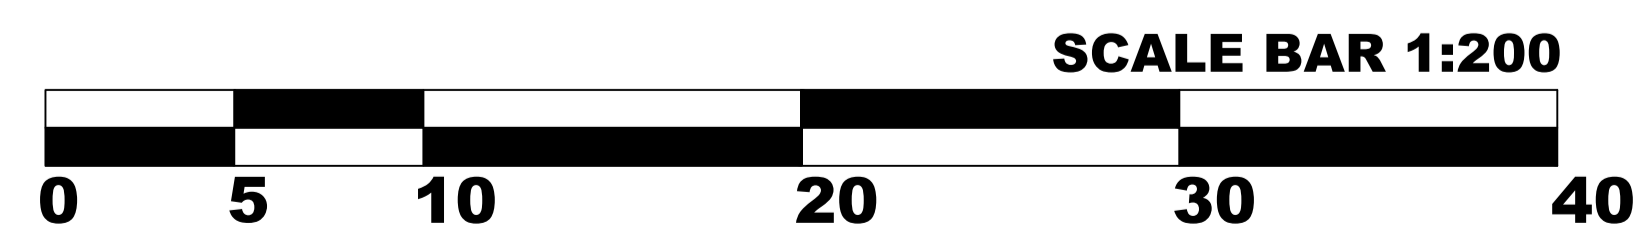

IAN PICK ASSOCIATES LTD
Specialist Agricultural & Rural Planning Consultants

Station Farm Offices
Wansford Road
Nafferton
Driffield
East Yorkshire
YO25 8NJ

T : 01377 253363
E : mail@ianpick.co.uk
W : www.ianpickassociates.co.uk

CLIENT

Mason Farming Ltd
East End Farm
Butterwick
Malton
YO17 8HF

JOB TITLE

Proposed Replacement Cattle
Shed

DWG. TITLE

Proposed Elevations A1

SCALE

1=200

DRN

IP

DWG. NUMBER

IP/MF/04

DATE

Dec 23

REV

-