



PROPOSED SIDE ELEVATION
Scale 1:100

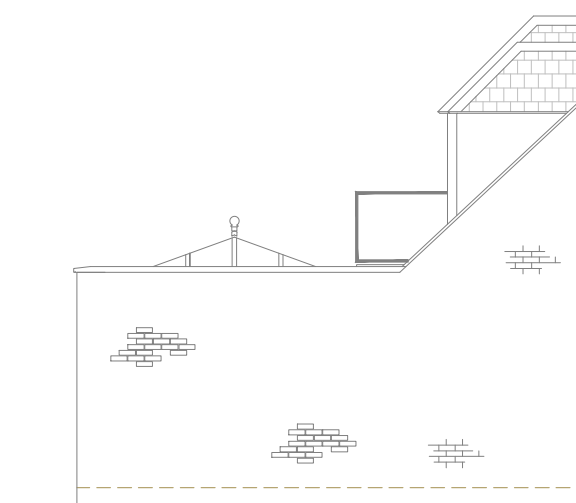



PROPOSED REAR ELEVATION
Scale 1:100



PROPOSED SIDE ELEVATION
Scale 1:100

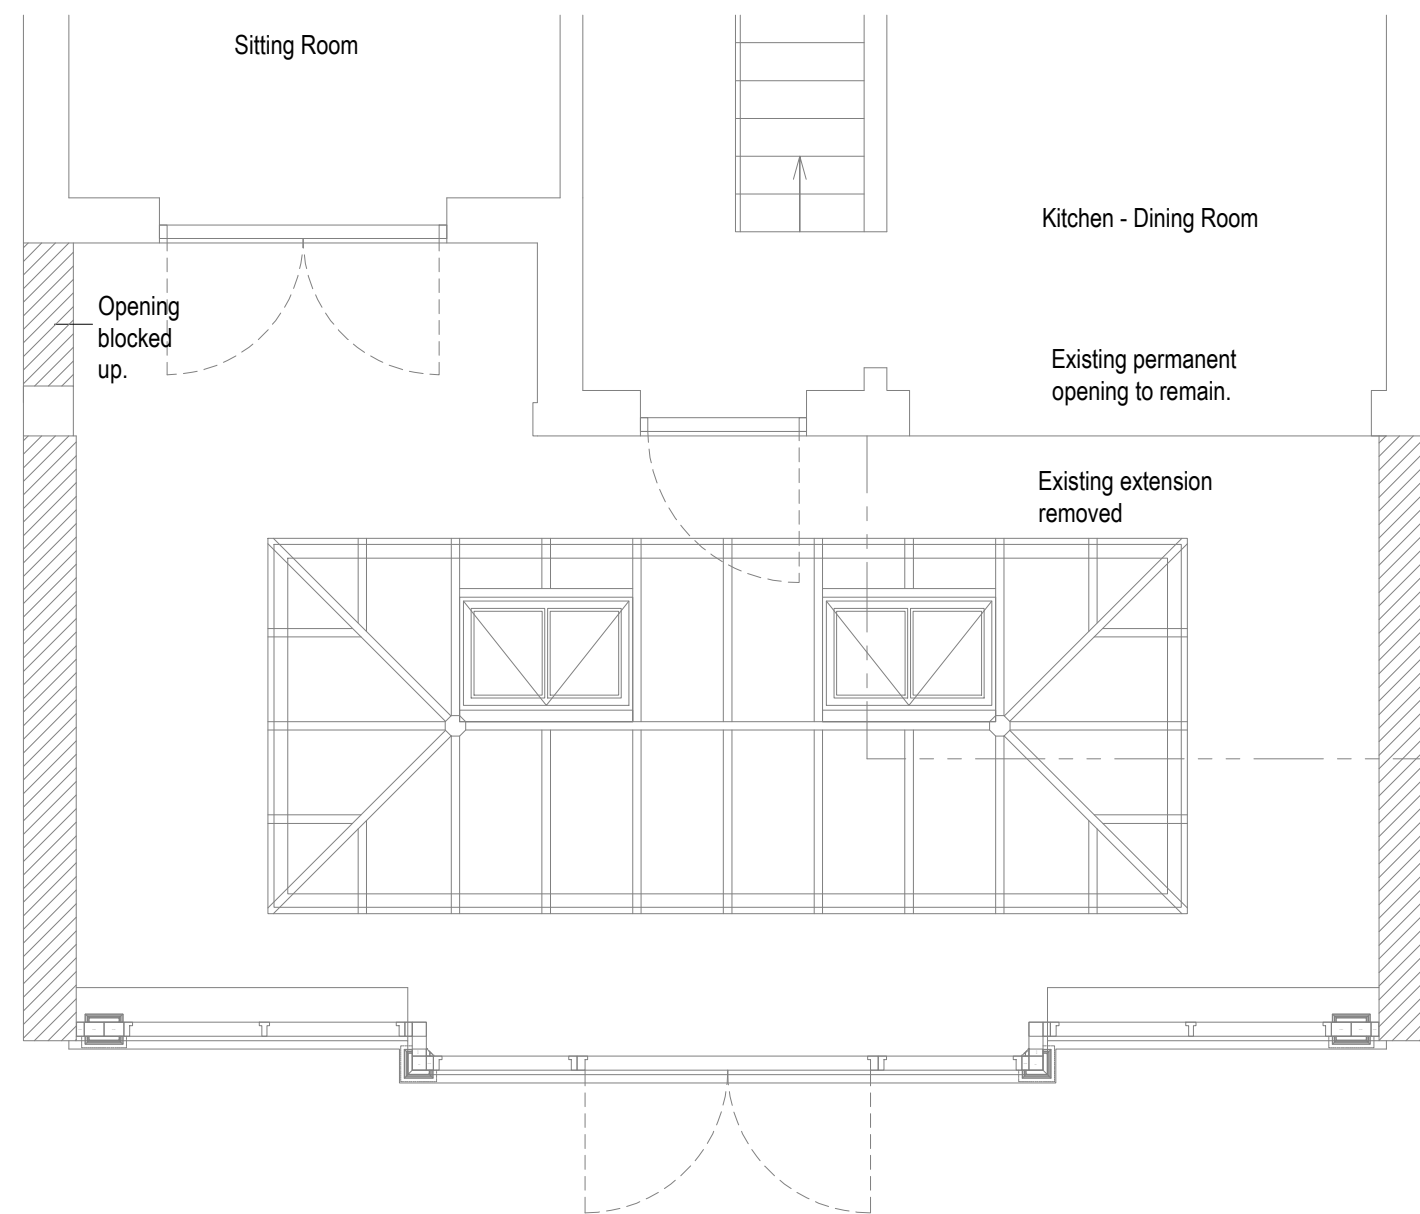

PROPOSED FLOOR PLAN
Scale 1:50

  

REVISION	DATE	COMMENT

client
Dancing Waters
 The Friary
 Old Windsor
 Berkshire
 SL4 2NS

Drawing:
Proposed Plans & Elevations

scale: Varies@A2	dwg: 12825 /02	rev: -
date: December '23		



Bennett Road,
 Isleport Business Park,
 Highbridge, Somerset, TA9 4PW
 Tel: 01278-764400 Fax:
 01278-764422