



EXISTING SIDE ELEVATION
Scale 1:100

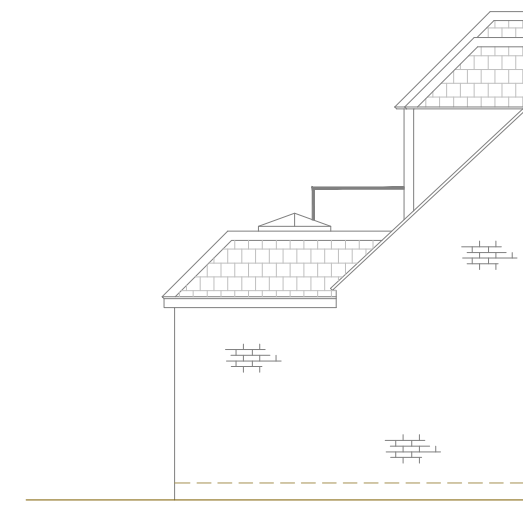



EXISTING REAR ELEVATION
Scale 1:100



EXISTING SIDE ELEVATION
Scale 1:100

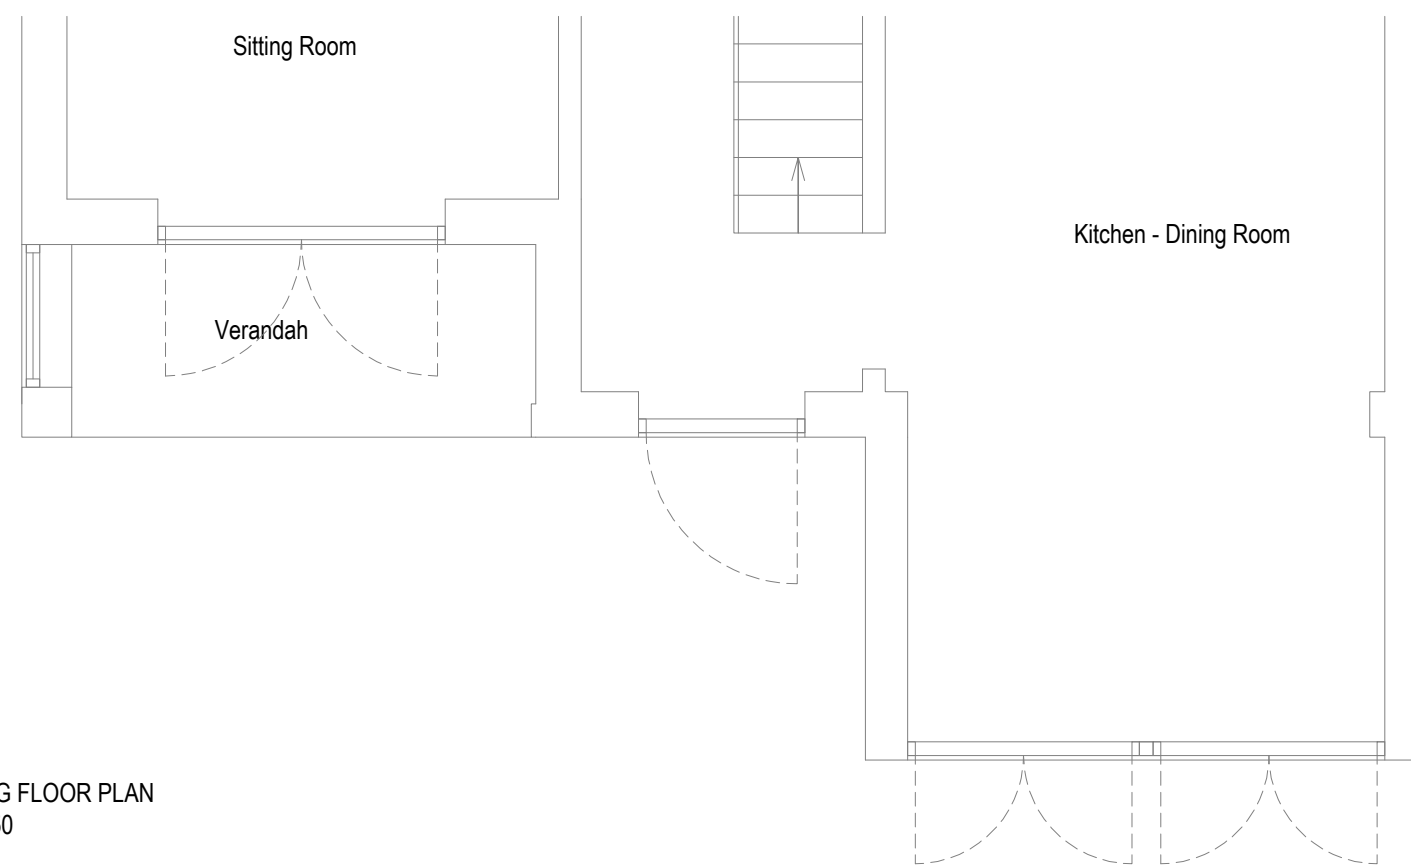

EXISTING FLOOR PLAN
Scale 1:50

  

REVISION	DATE	COMMENT

client:
Dancing Waters
The Friary
Old Windsor
Berkshire
SL4 2NS

Drawing:
Existing Plans & Elevations

scale: Varies@A2	dwg: 12825 /01	rev: -
date: December '23		



Bennett Road,
 Isleport Business Park,
 Highbridge, Somerset, TA9 4PW
 Tel: 01278-764400 Fax:
 01278-764422