




SCALE - 1 : 100.

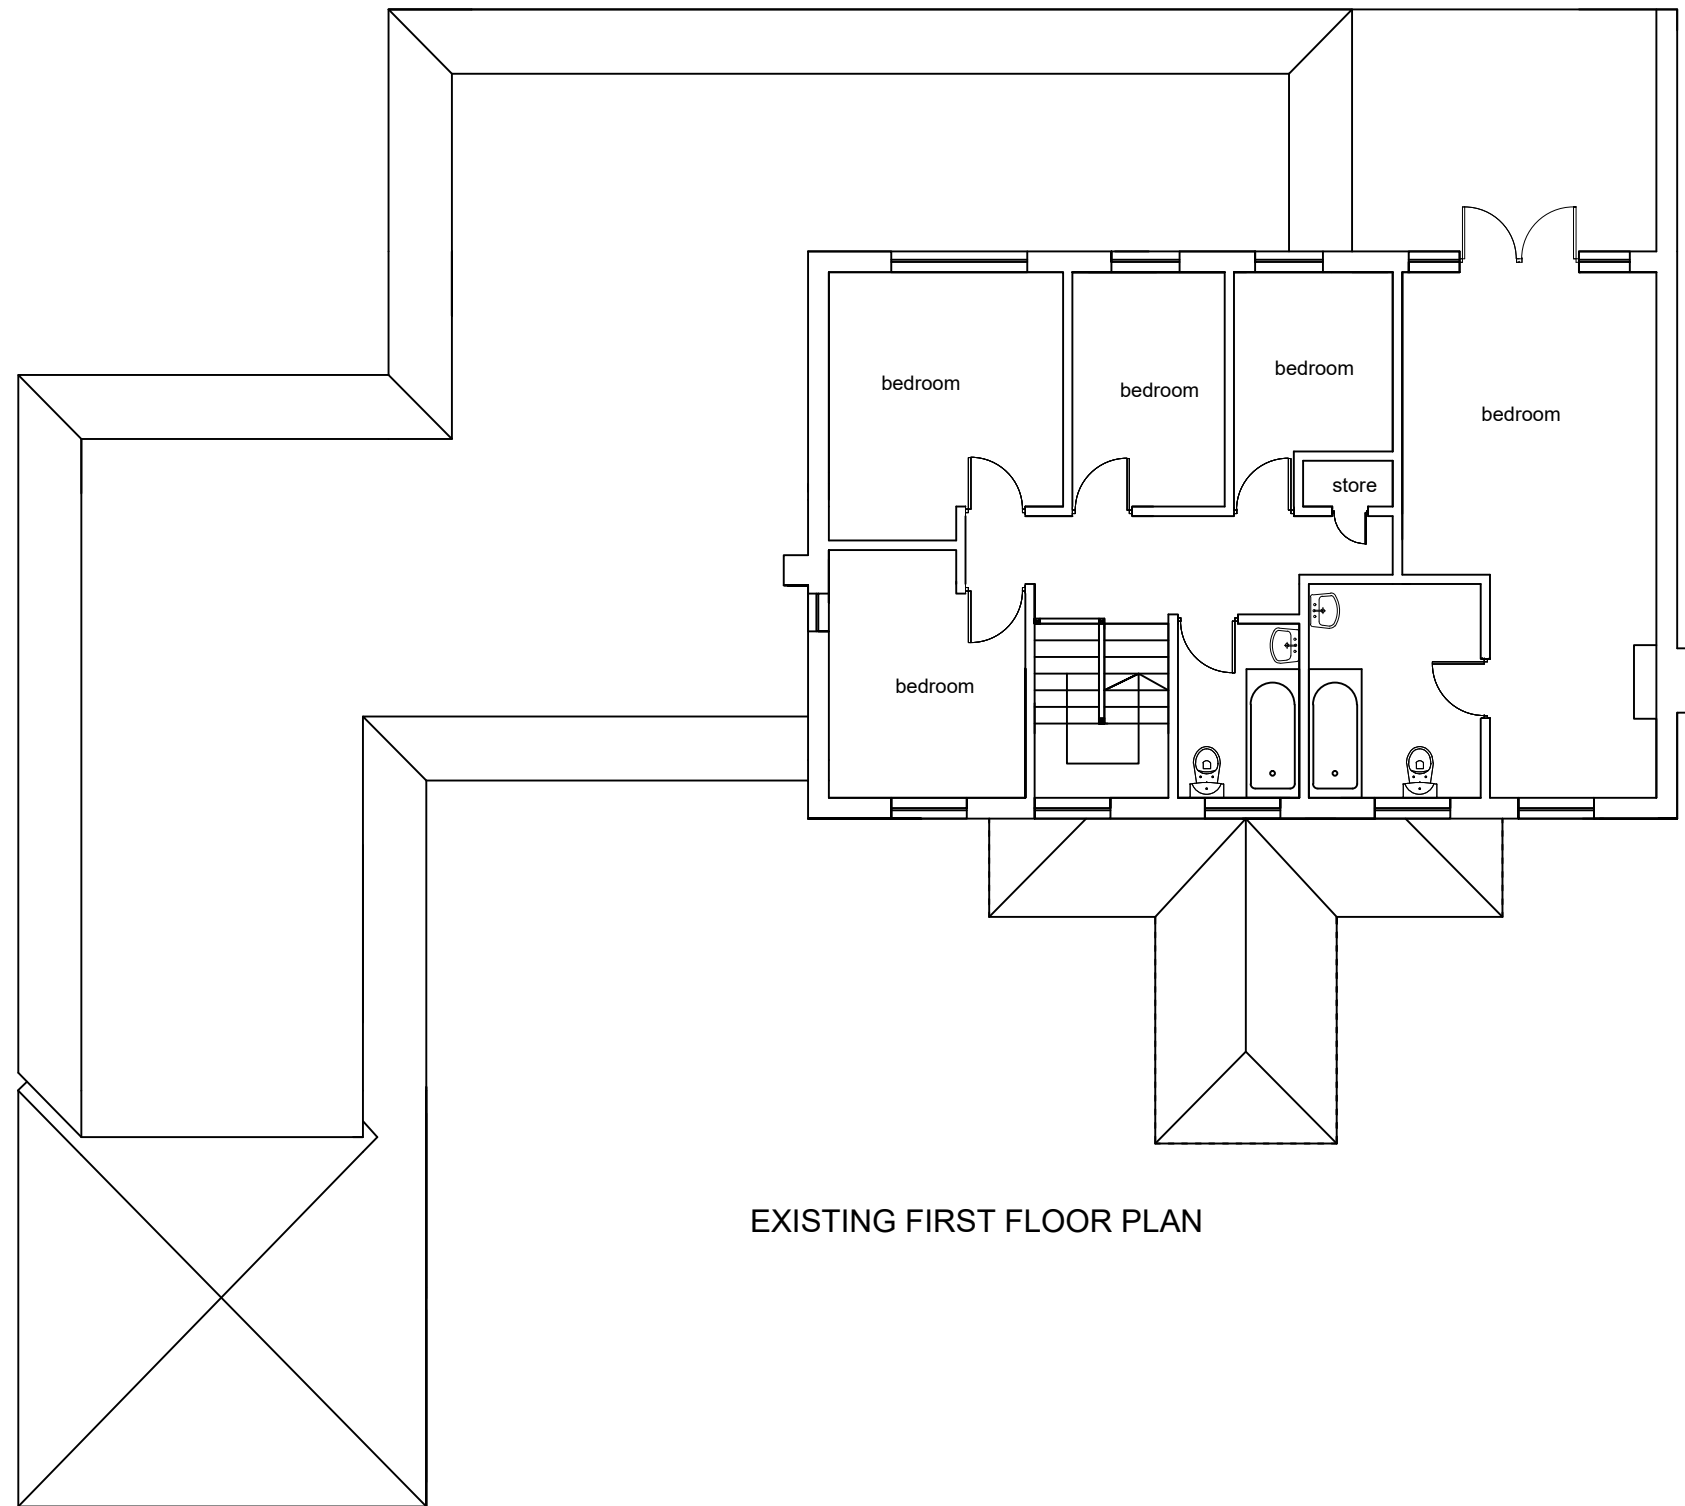

EXISTING FIRST FLOOR PLAN

<b>M C S DESIGN Architectural Services</b> Millennium Creative Services Design Rivendell, 8A PRIORY Lane, Bracknell, RG42 2JU mob: 07989319224 tel: 0333 006 5529 fax: 0333 006 5529 www.mcsdesignservices.co.uk email: info@mcsdesignservices.co.uk	<b>client</b> MR. SHAMSUL ISLAM SELIM	<b>site</b> 29 ILLINGWORTH, WINDSOR, SL4 4UP	<b>project</b> FIRST FLOOR SIDE EXTENSION	<b>title</b> EXISTING FIRST FLOOR PLAN	<b>status:</b> HOUSEHOLDER PLANNING APPLICATION	<b>scale</b> 1:100 @ A3	<b>drawn</b> Kaleem Janjua B.Arch.
					<b>drawing number:</b> SELIM/PLAN/005	<b>date</b> 6th December 2023	<b>revision</b>