




SCALE - 1 : 100.

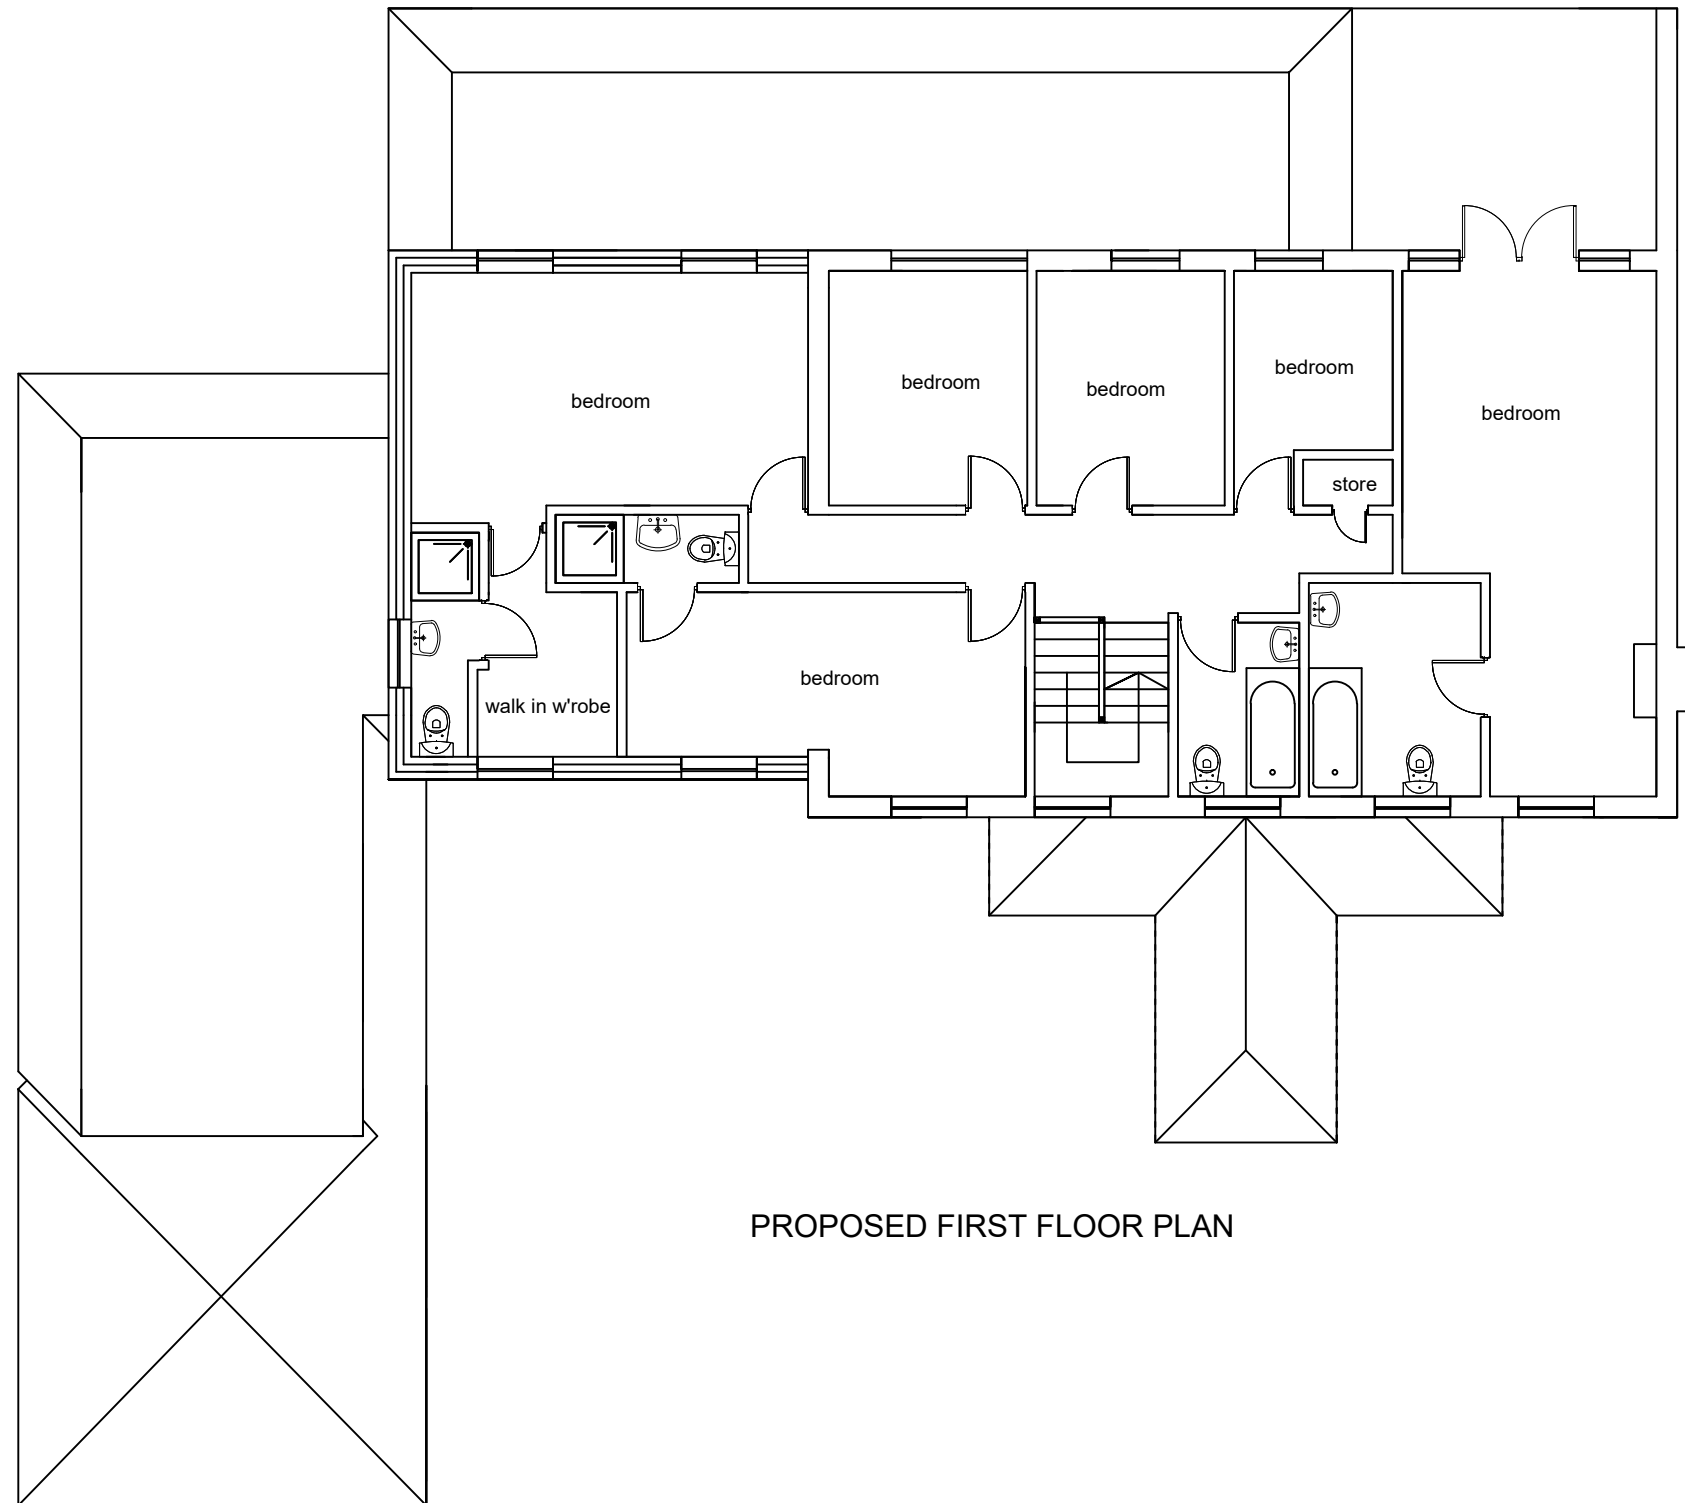

PROPOSED FIRST FLOOR PLAN

M C S DESIGN Architectural Services Millennium Creative Services Design Rivendell, 8A PRIORY Lane, Bracknell, RG42 2JU mob: 07989319224 tel: 0333 006 5529 fax: 0333 006 5529 www.mcsdesignservices.co.uk email: info@mcsdesignservices.co.uk	client MR. SHAMSUL ISLAM SELIM	site 29 ILLINGWORTH, WINDSOR, SL4 4UP	project FIRST FLOOR SIDE EXTENSION	title PROPOSED FIRST FLOOR PLAN	status HOUSEHOLDER PLANNING APPLICATION	scale 1:100 @ A3	drawn Kaleem Janjua B.Arch.
					drawing number SELIM/PLAN/006	date 6th December 2023	revision