


GROUND FLOOR PLAN

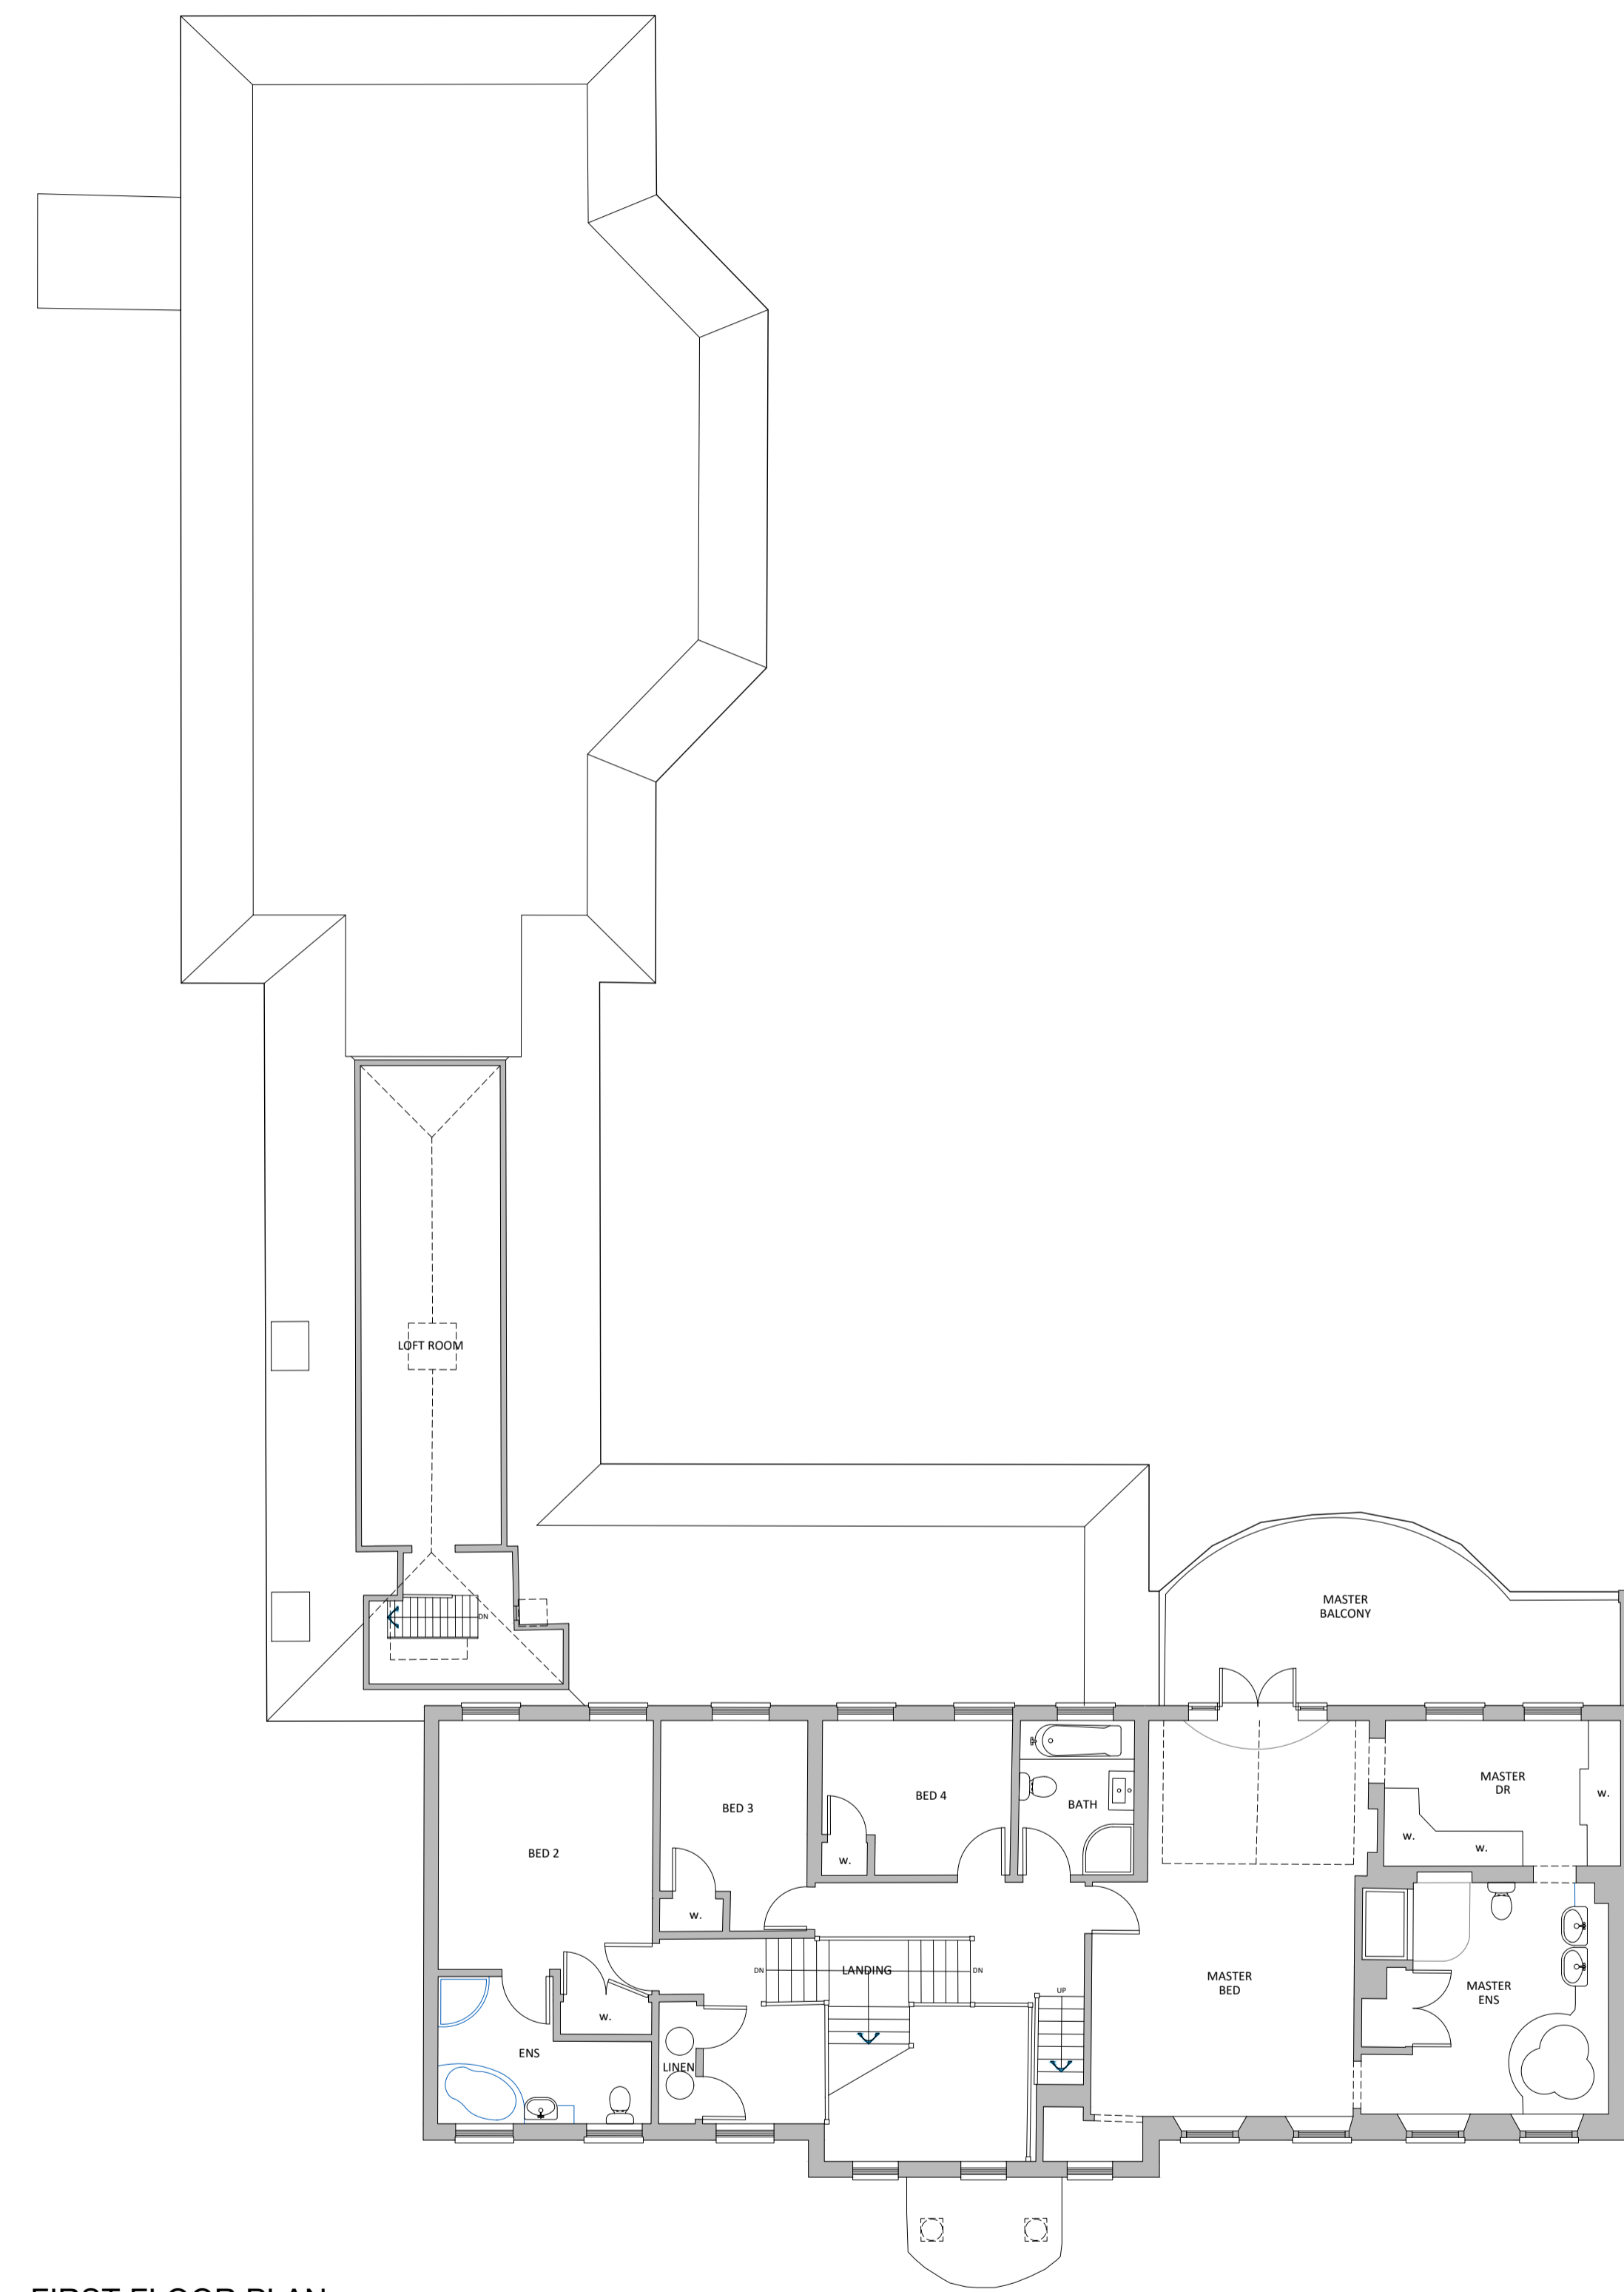

FIRST FLOOR PLAN

REV.	DATE	REVISIONS	REV.	DATE	REVISIONS	CLIENT:	PROJECT:
						MR & MRS S & J ANGEL	HIGHLANDS, ST MARYS HILL, ASCOT, BERKSHIRE, SL5 9AS
						SCALE: 1:100 (A1 ORIGINAL)	DRAWING: GROUND & FIRST FLOOR PLANS AS EXISTING
						DRAWN: BM	DRAWING NO: S100
						DATE: OCT 23	REVISION: -
						JOB NO: 22 - P0242	

© COPYRIGHT EXISTS ON THE DESIGNS AND INFORMATION SHOWN ON THIS DRAWING. This drawing may be scaled or cross referenced to the scale bar for planning application purposes only. Do not scale for any other purpose. Use figured dimensions only. Subject to site survey and all necessary consents. All dimensions to be checked by user and any discrepancies, errors or omissions to be reported to Twenty20 Architecture Ltd before work commences. This drawing is to be read in conjunction with all other relevant materials.

TWENTY-20
Architecture
TECHNICAL
VISION

+44 (0) 1344 613514
admin@20architecture.co.uk
www.20architecture.co.uk
Old Boundary House, London Road, Sunningdale, Berkshire, SL5 0DU