


GROUND FLOOR PLAN

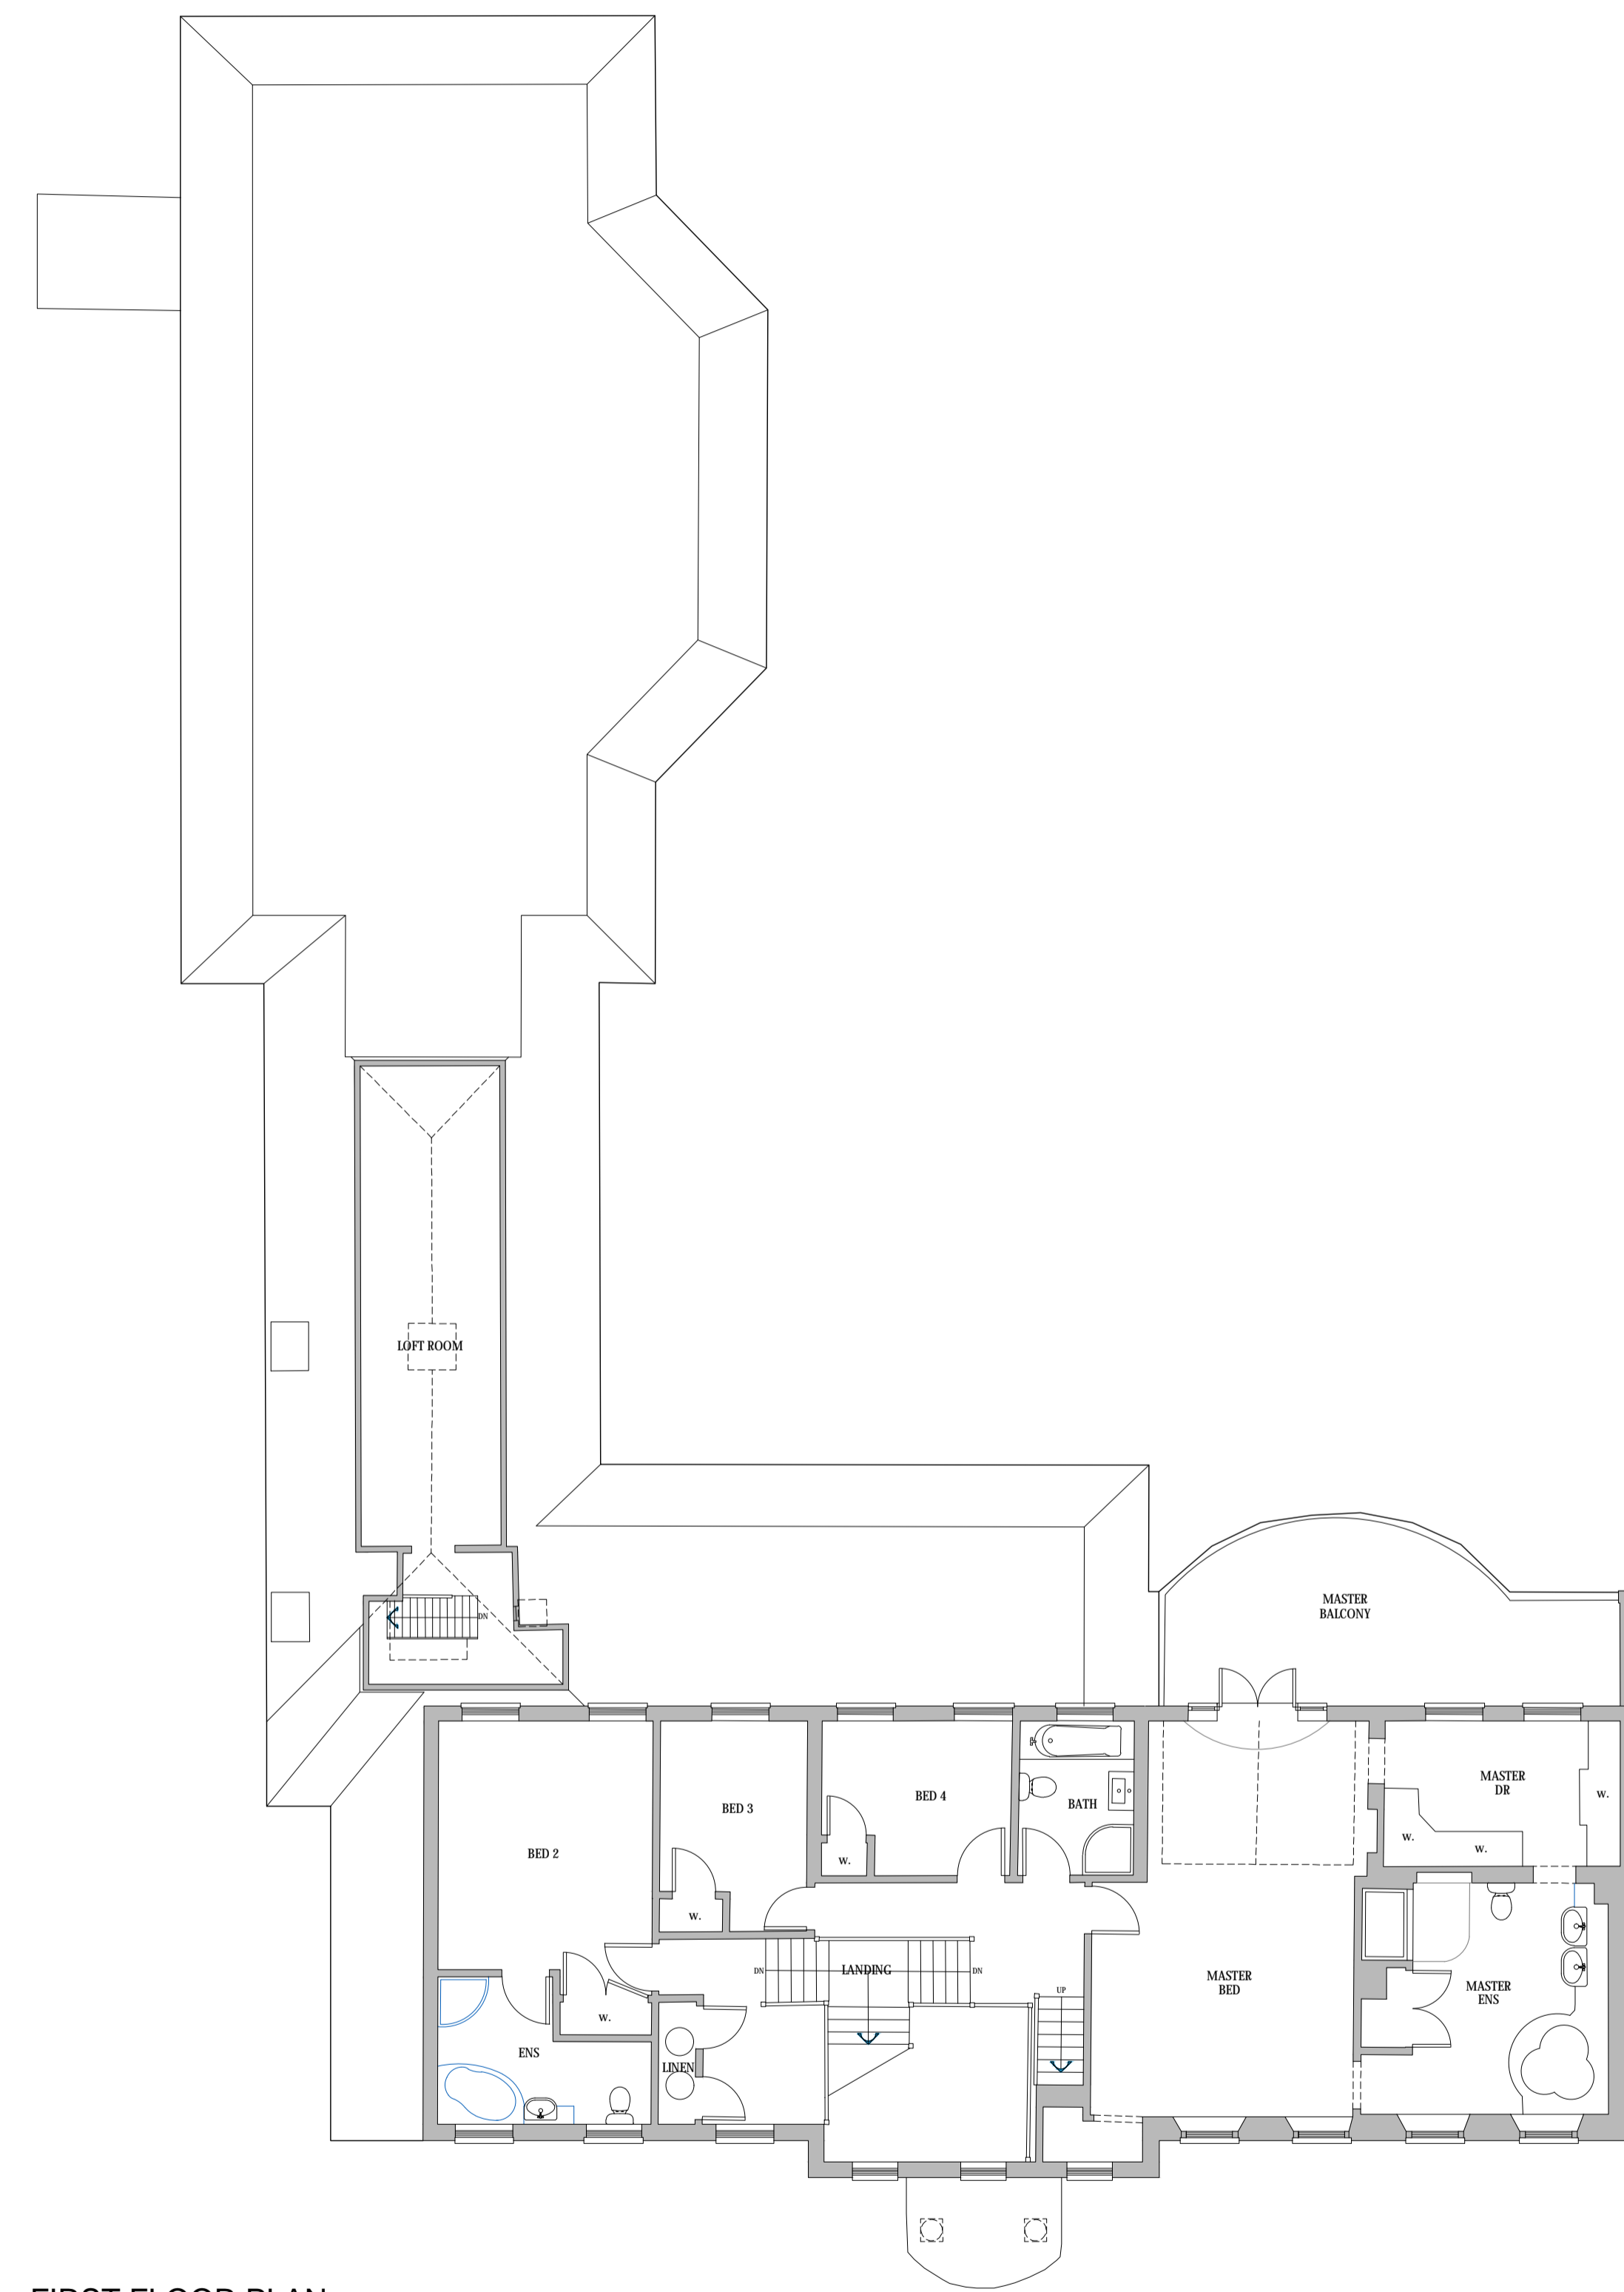

FIRST FLOOR PLAN

REV.	DATE	REVISIONS	REV.	DATE	REVISIONS	CLIENT:	PROJECT:
						MR & MRS S & J ANGEL	HIGHLANDS, ST MARY'S HILL, SUNNINGDALE, BERKSHIRE, SL5 9RH.
						SCALE: 1:100 (A1 ORIGINAL)	DRAWING: GROUND & FIRST FLOOR PLANS AS PROPOSED
						DRAWN: BM	DRAWING NO: P100
						DATE: OCT 23	REVISION:
						JOB NO: 22 - P0242	

© COPYRIGHT EXISTS ON THE DESIGNS AND INFORMATION SHOWN ON THIS DRAWING. This drawing may be scaled or cross referenced to the scale bar for planning application purposes only. Do not scale for any other purpose. Use figured dimensions only. Subject to site survey and all necessary consents. All dimensions to be checked by user and any discrepancies, errors or omissions to be reported to Twenty20 Architecture Ltd before work commences. This drawing is to be read in conjunction with all other relevant materials.

TWENTY-20
Architecture
Technical
Vision

+44 (0) 1344 513214
admin@20architecture.co.uk
www.20architecture.co.uk
Old Boundary House, London Road, Sunningdale, Berkshire, SL5 0DU