






Site / Block Plan as Existing

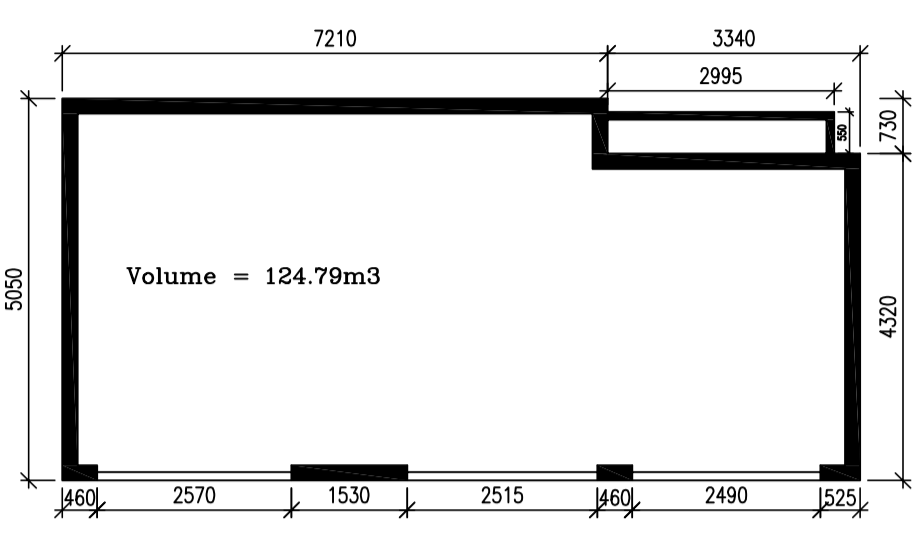


Floor Layout as Existing

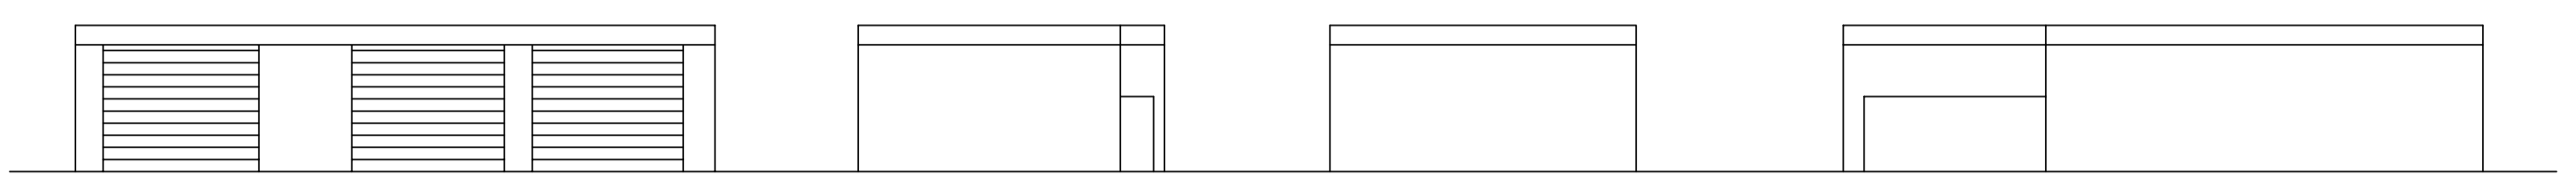


Front Elevation. as Existing  
Side Elevation. as Existing  
Side Elevation. as Existing  
Rear Elevation. as Existing

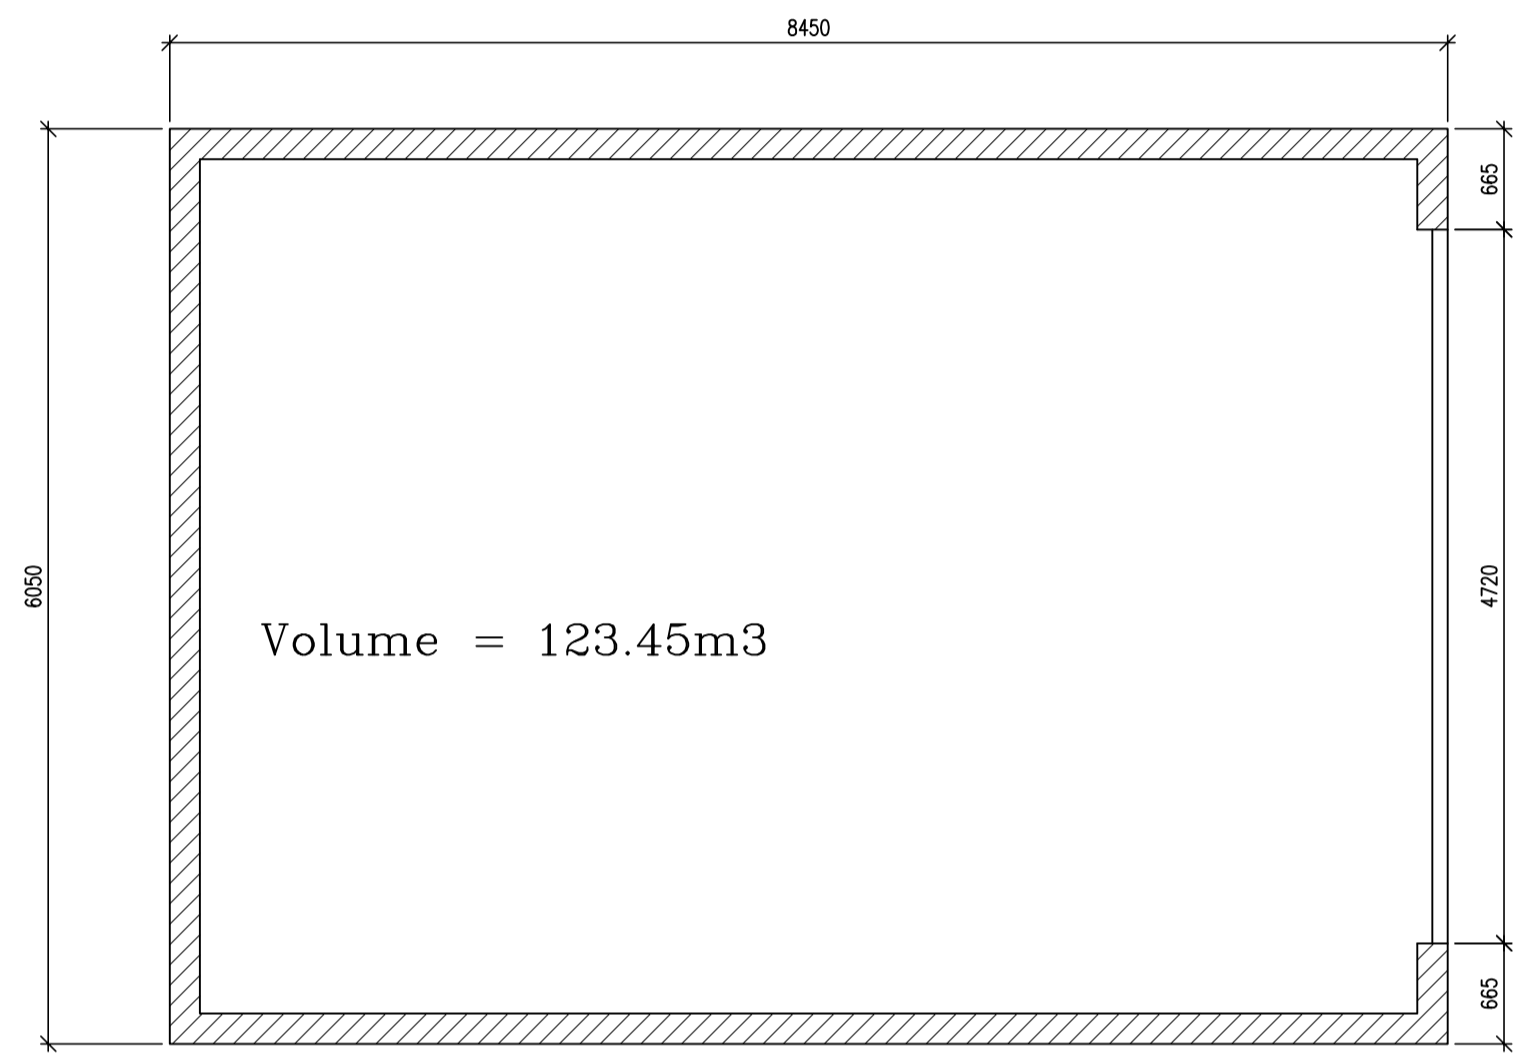

Floor Layout as Proposed

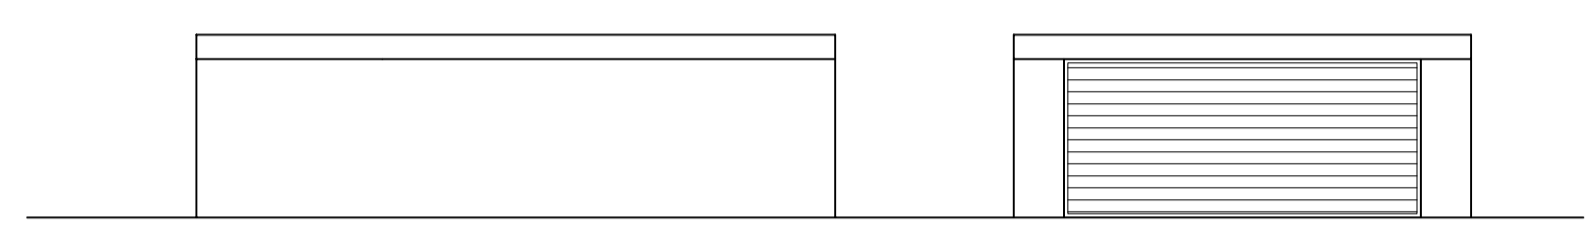

Front Elevation. as Proposed  
Side Elevation. as Proposed

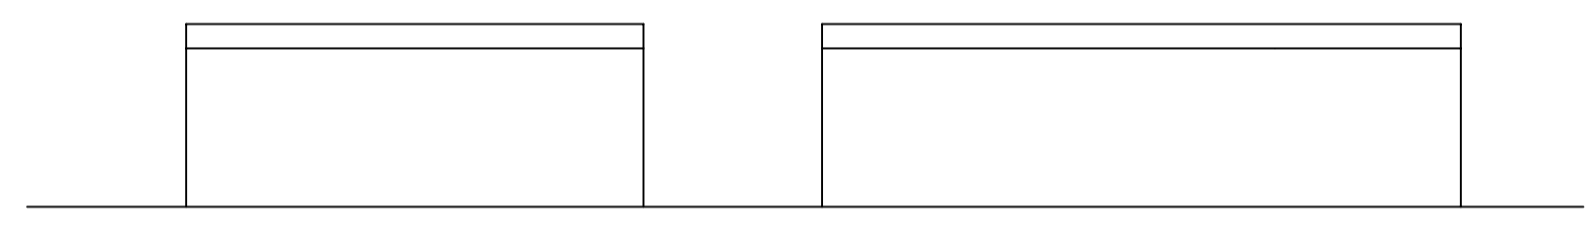


Side Elevation. as Proposed  
Rear Elevation. as Proposed



Site / Block Plan as Proposed

**FOR PLANNING PURPOSES ONLY  
NOT TO BE USED FOR CONSTRUCTION**

REVISION	DATE	DESCRIPTION



**NEIL BOWEN**  
R.I.B.A. ARCHITECTS

Office F7  
Flexspace  
Monkton Road  
Wakefield, WF2 7AS  
Email : neil@neilbowenarchitects.co.uk  
Phone : 01924 380873

Date 11/12/2023

Project  
Proposed Demolition of Existing Detached Garage  
& Replacement Detached Garage at  
71 Darrington Road, East Hardwick, WF8 3DS  
for Mr & Mrs Handlovics

A1	2434	Scale
R	1:50	1:100
	1:100	1:500

Drg No 1