


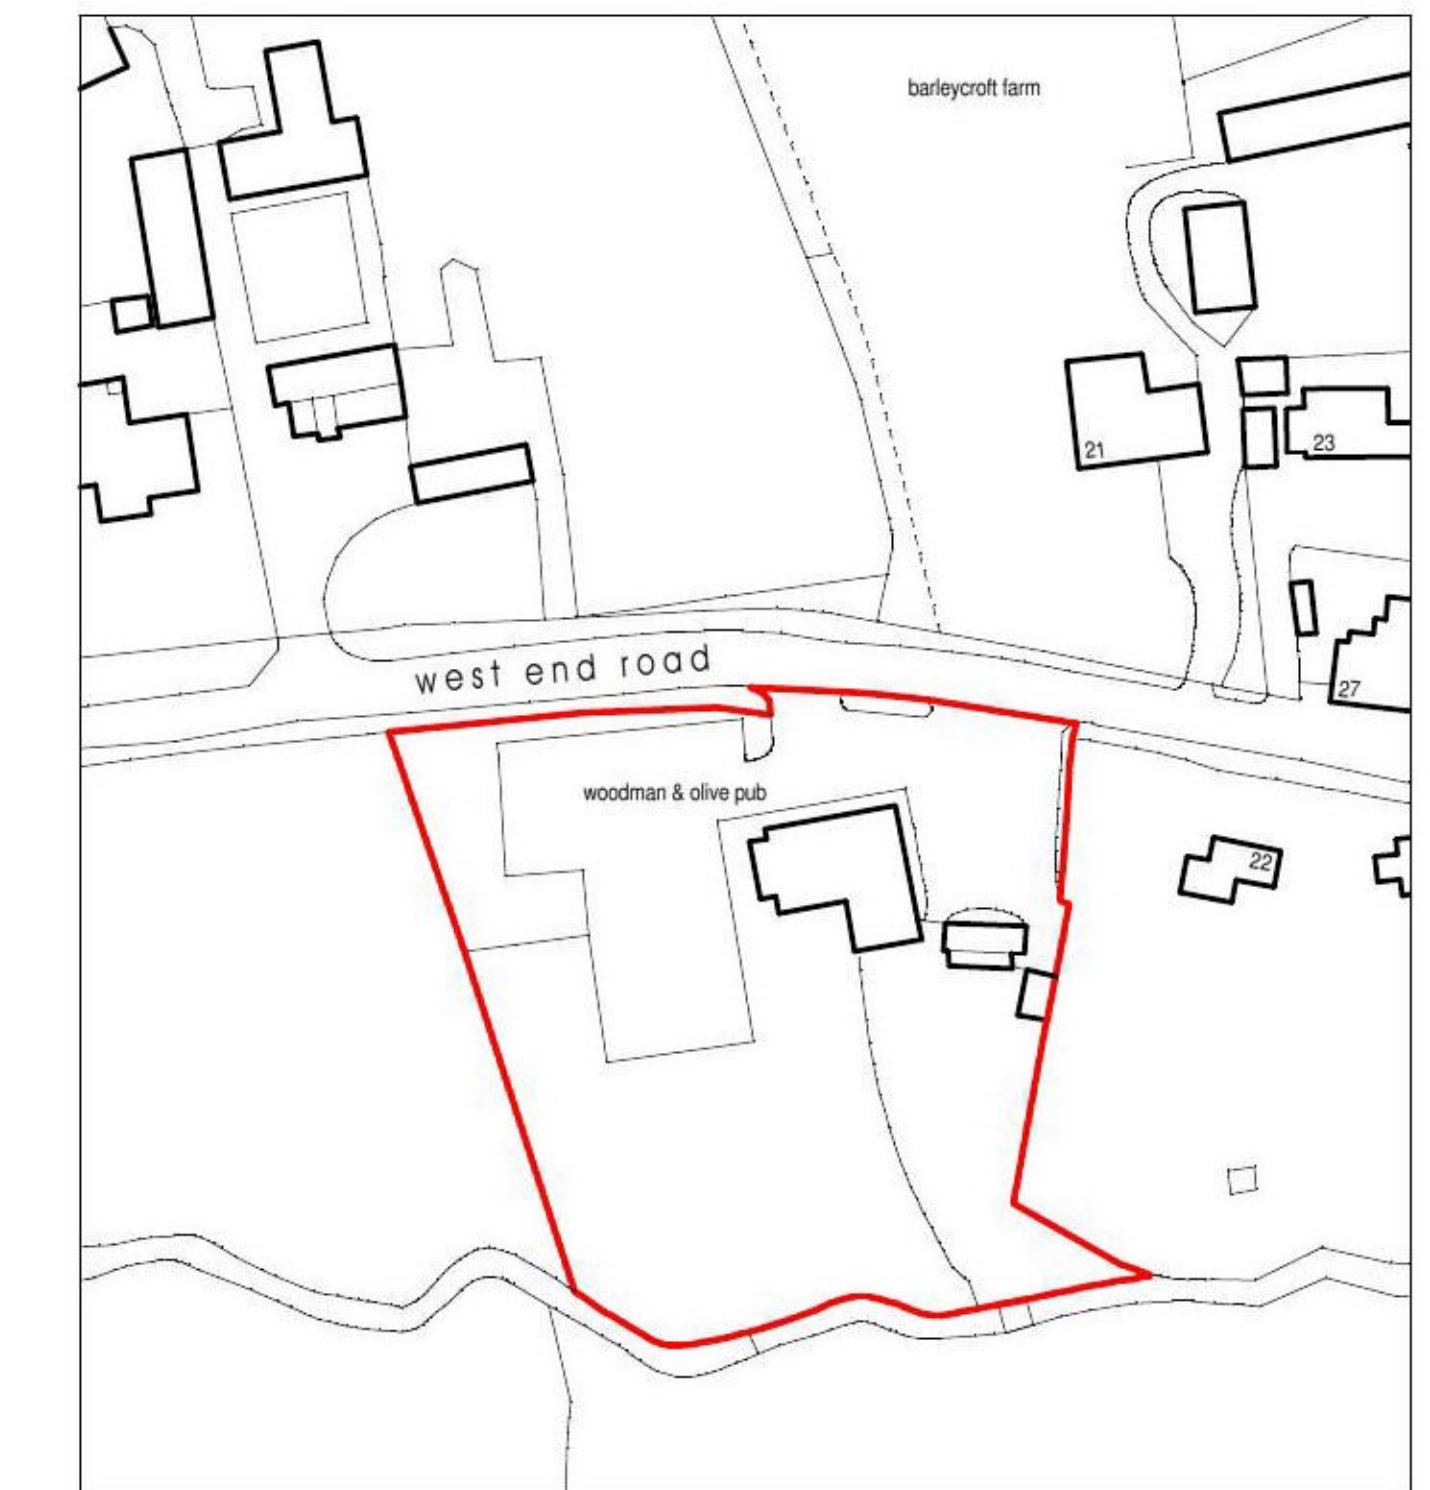


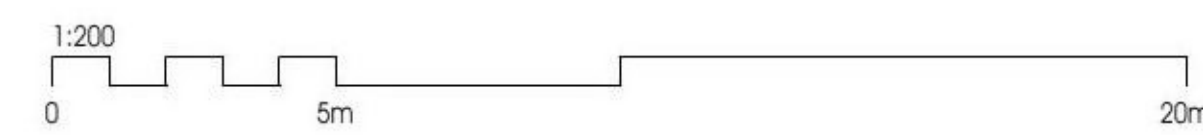

pre-existing site plan

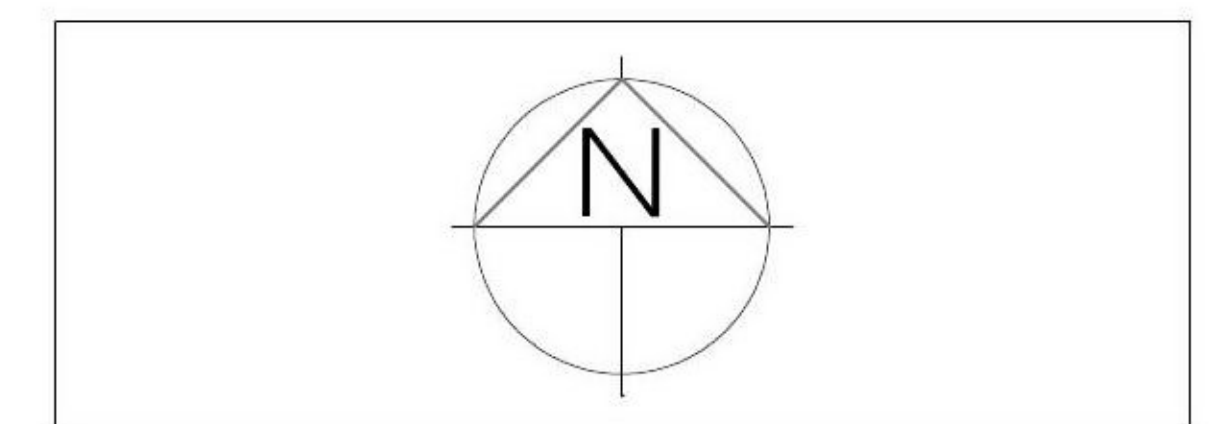

location plan 1:1250

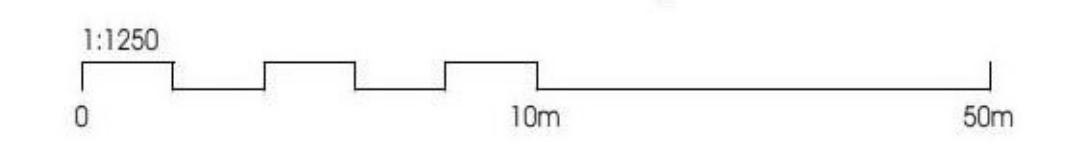

Revision	Amendment	Drawn	Date
Drawing Status: PLANNING			

**bryant+moore**  
ARCHITECTS  
19-25 Salisbury Square, Old Hatfield, Herts AL9 5BT  
Tel: 01707 251428 Fax: 01707 251429 Email: mb@bryantandmoore.co.uk

Client: [REDACTED]  
Address: WOODMAN & OLIVE PUBLIC HOUSE  
20 WEST END ROAD  
BROXBORNE  
EN10 7QN

Title: PRE-EXISTING SITE PLAN  
AND LOCATION PLAN

Scale	1:1250 & 1:200 @ A1	Drawing No.	22_490 P 001
Date	SEPT 22	Revision No.	