

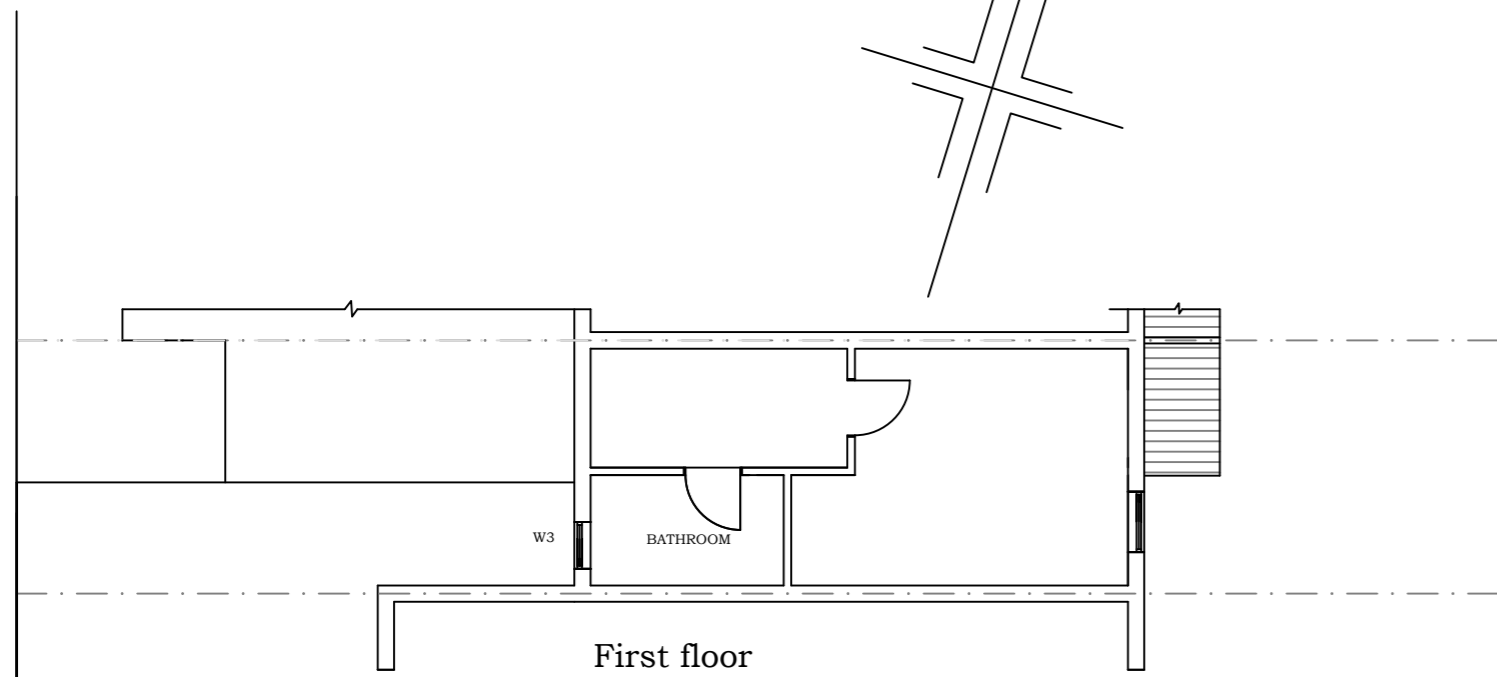
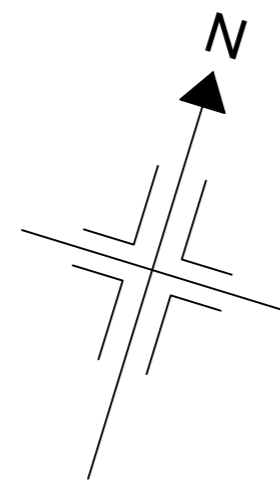


Notes:

 


First floor

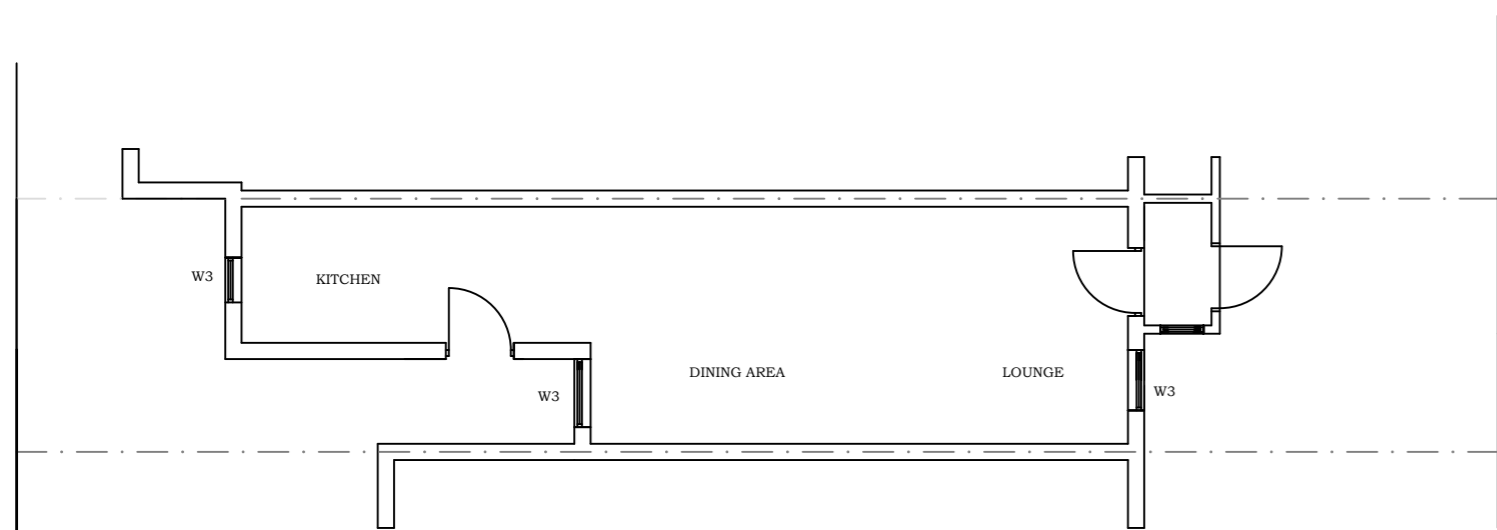

Ground floor


FLOOR PLANS

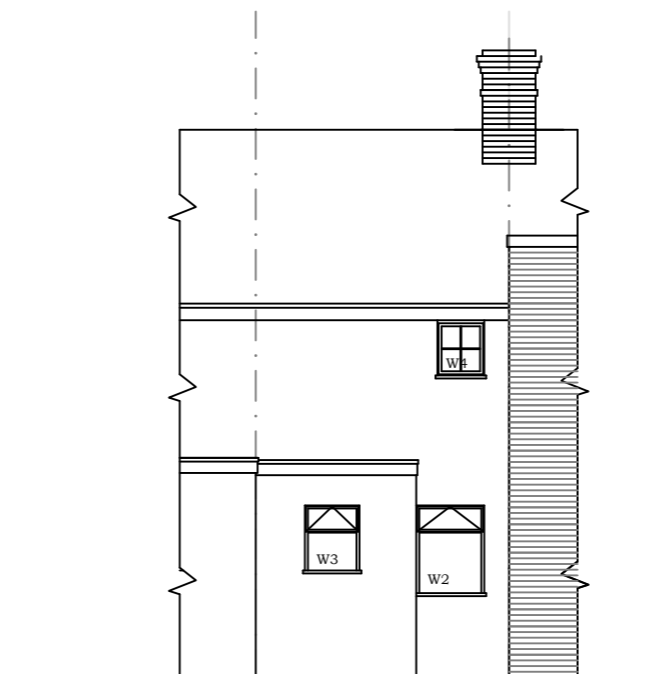

EXISTING REAR ELEVATION



EXISTING FRONT ELEVATION

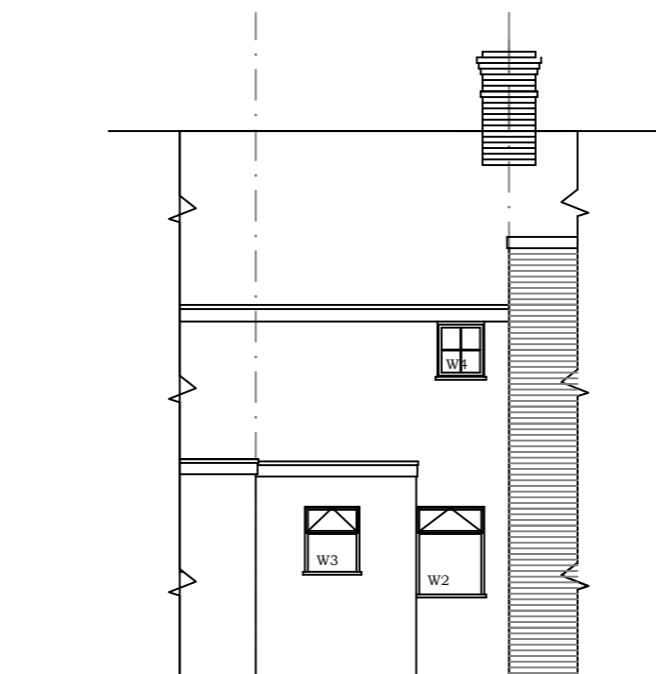

PROPOSED REAR ELEVATION



PROPOSED FRONT ELEVATION

REV:	DESCRIPTION:	BY:	DATE:
	PLANNING		

**RANGER
MANAGEMENT &
DESIGN SERVICES**

13 Berners End, Barnston, Dunmow CM6 1LY
t: 01371 874073 m: 07913 289362
e: planrmds@gmail.com

SITE: 162 SOUTH STREET
BISHOPS STORTFORD CM23 3BQ

TITLE: REPLACEMENT WINDOWS
FLOOR PLANS & ELEVATIONS

SCALE 1:100 @ A2

DRAWING NO:	REVISION:
RMDS/TK/001	