


Existing Plan Site

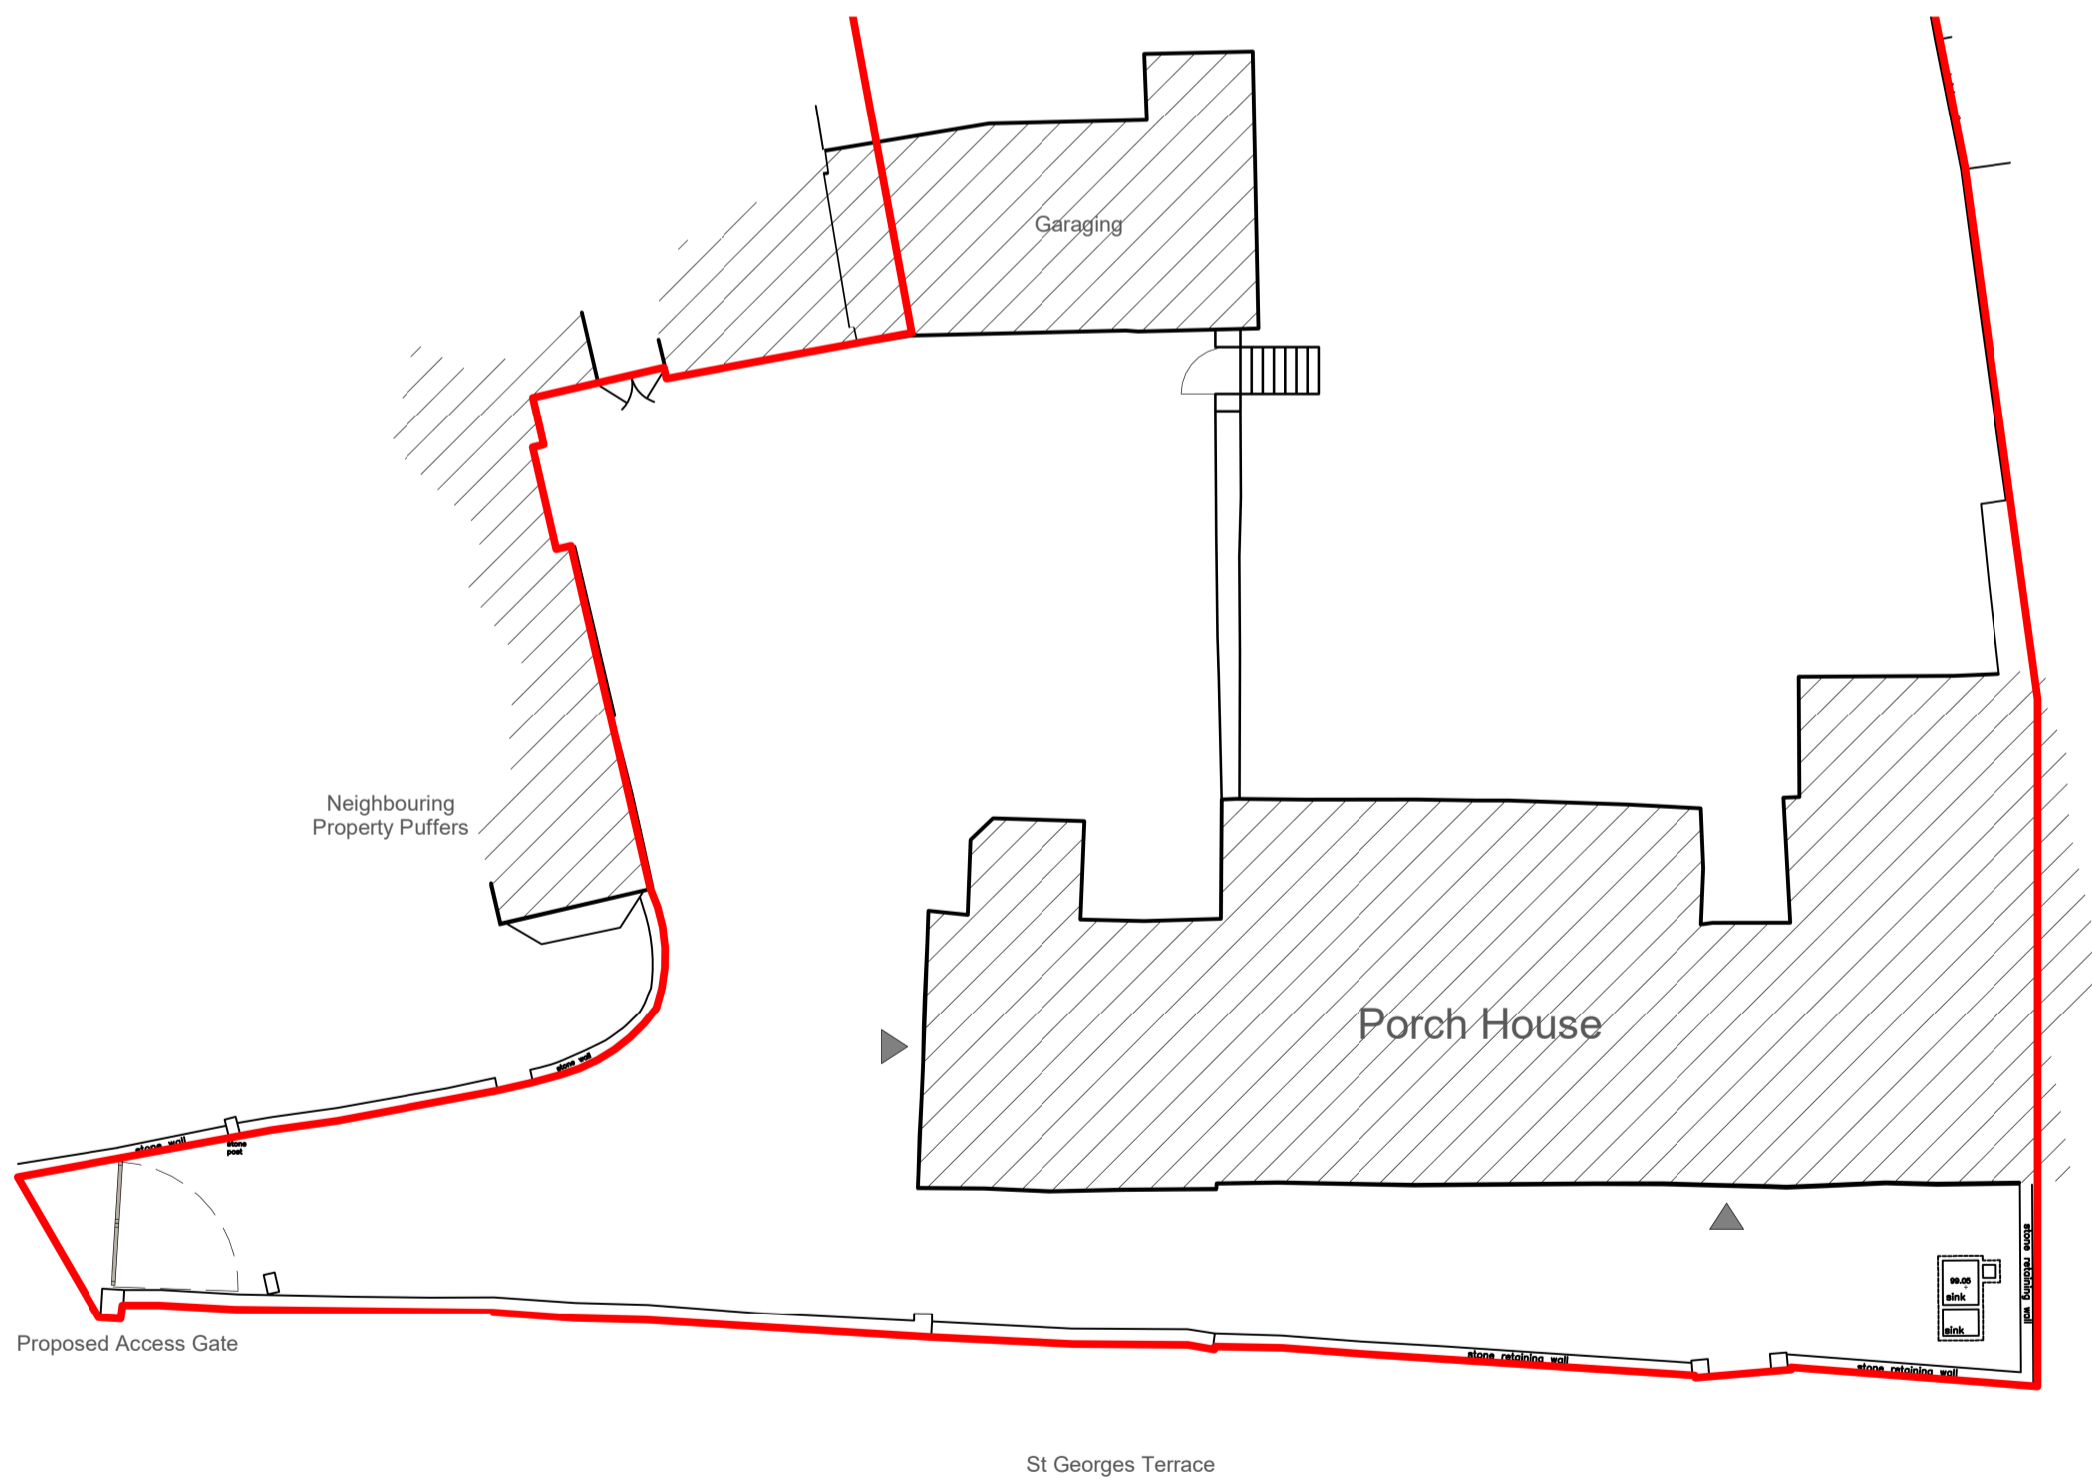

Proposed Site Plan

**Planning**

This drawing has been prepared for workstages up to planning application purposes only and is not intended "for construction". The 'scale bar' should only be used to check the drawing has been reproduced to the correct size. No responsibility can be accepted for errors made by others in "scaling" from this drawing.

Scale 1:200 10m

Tyack Architects Ltd own copyright of the original design work in the drawings, documents and digital files which cannot be copied, loaned or disclosed without written agreement. Please refer to our Standard Terms of Business.

Survey by ACT Surveys Limited



Copyright © Tyack Architects Ltd

Tyack Architects Ltd  
The Mann Institute  
Oxford Street  
Moreton-in-Marsh  
Gloucestershire  
GL56 0LA

t: 01608 650 490  
f: 01608 651 863  
e: mail@tyackarchitects.com  
w: tyackarchitects.com

**Planning**  
**Existing and Proposed Site Plan - Gate**  
The Porch House, Blockley  
Mrs Gilder & Mr Johnson  
Scale: 1 : 200@A2 Date: October 2023  
Drawn/Checked: LM/SB Drg No: 3129-004 Rev: A