


FRONT ELEVATION

NEW TIMBER SLIDING SASH WINDOWS

REINSTATE EXISTING WINDOW OPENING WITH STONEMWORK TO MATCH EXISTING

NEW TIMBER CASEMENT WINDOW

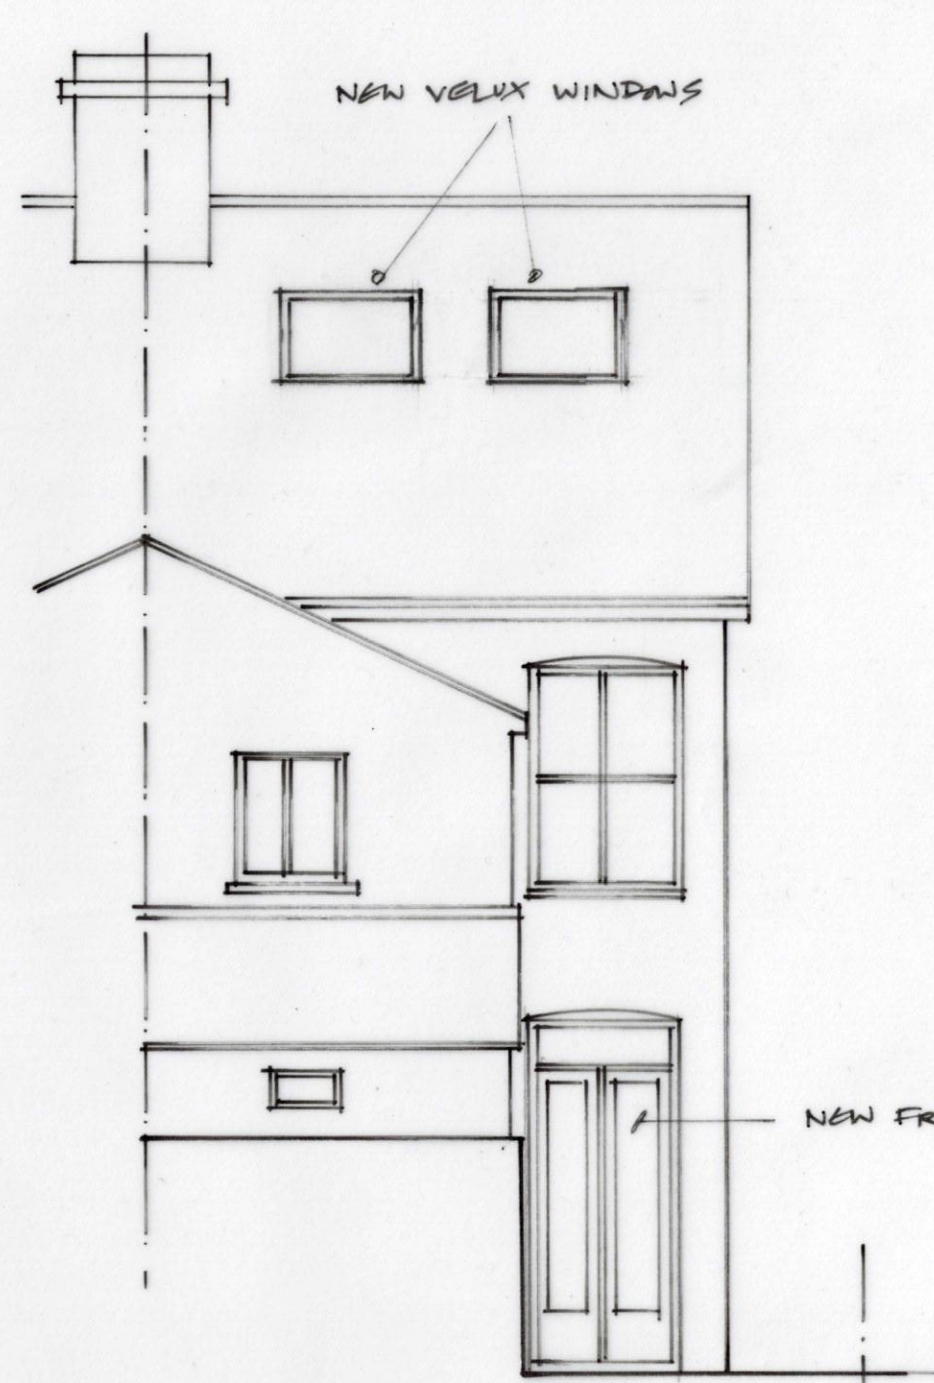

NEW VELUX WINDOWS

NEW FRENCH DOORS

REAR ELEVATION

A	Date	Revision
---	------	----------

© copyright

Client  
C. MOXEY & C. MURPHY

Job Title  
37 ADDISON ROAD  
GUILDFORD  
GU1 3QR

Drawing Title  
FRONT & REAR  
ELEVATIONS  
AS PROPOSED

Scale 1 : 50 @ A3

Date NOV 23 Drawn by JS

Drg. No. 2315. P3	Rev.
----------------------	------