



A	Date	Revision

© copyright

Client

C. MOXEY & C. MURPHY

Job Title

37 ADDISON ROAD
GUILDFORD
GU1 3AA

Drawing Title

FRONT & REAR
ELEVATIONS
AS EXISTING

Scale

1:50 @ A3

Date

NOV 23


Drawn by

JS

Drg. No.

2315. E-3

Rev.

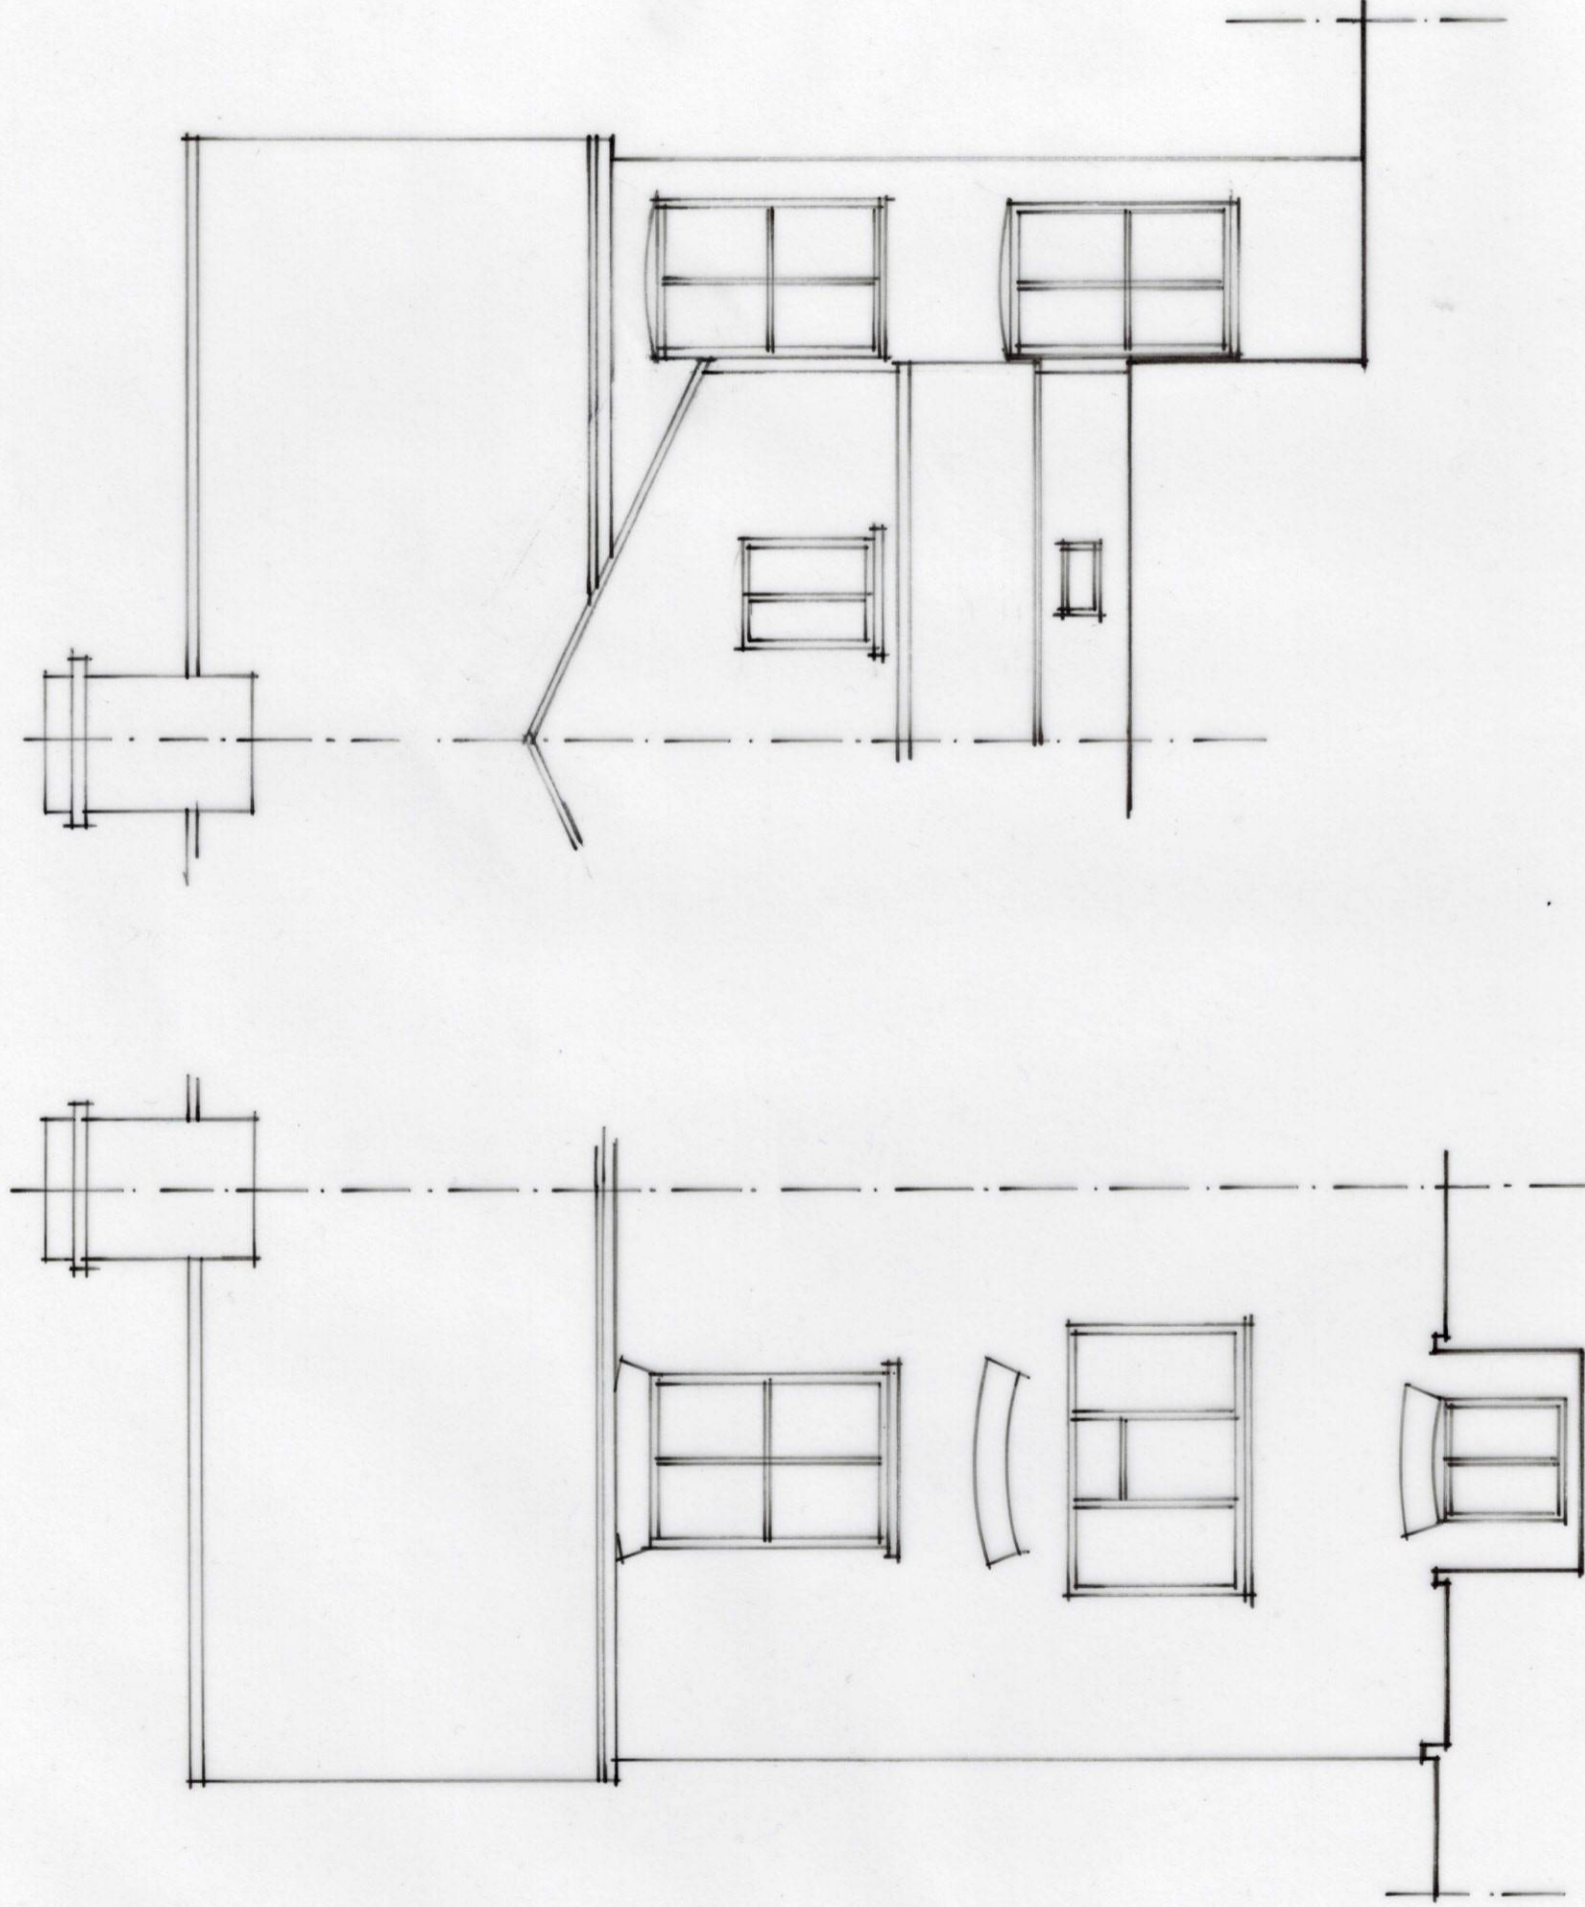

FRONT ELEVATION

REAR ELEVATION