




REAR ELEVATION

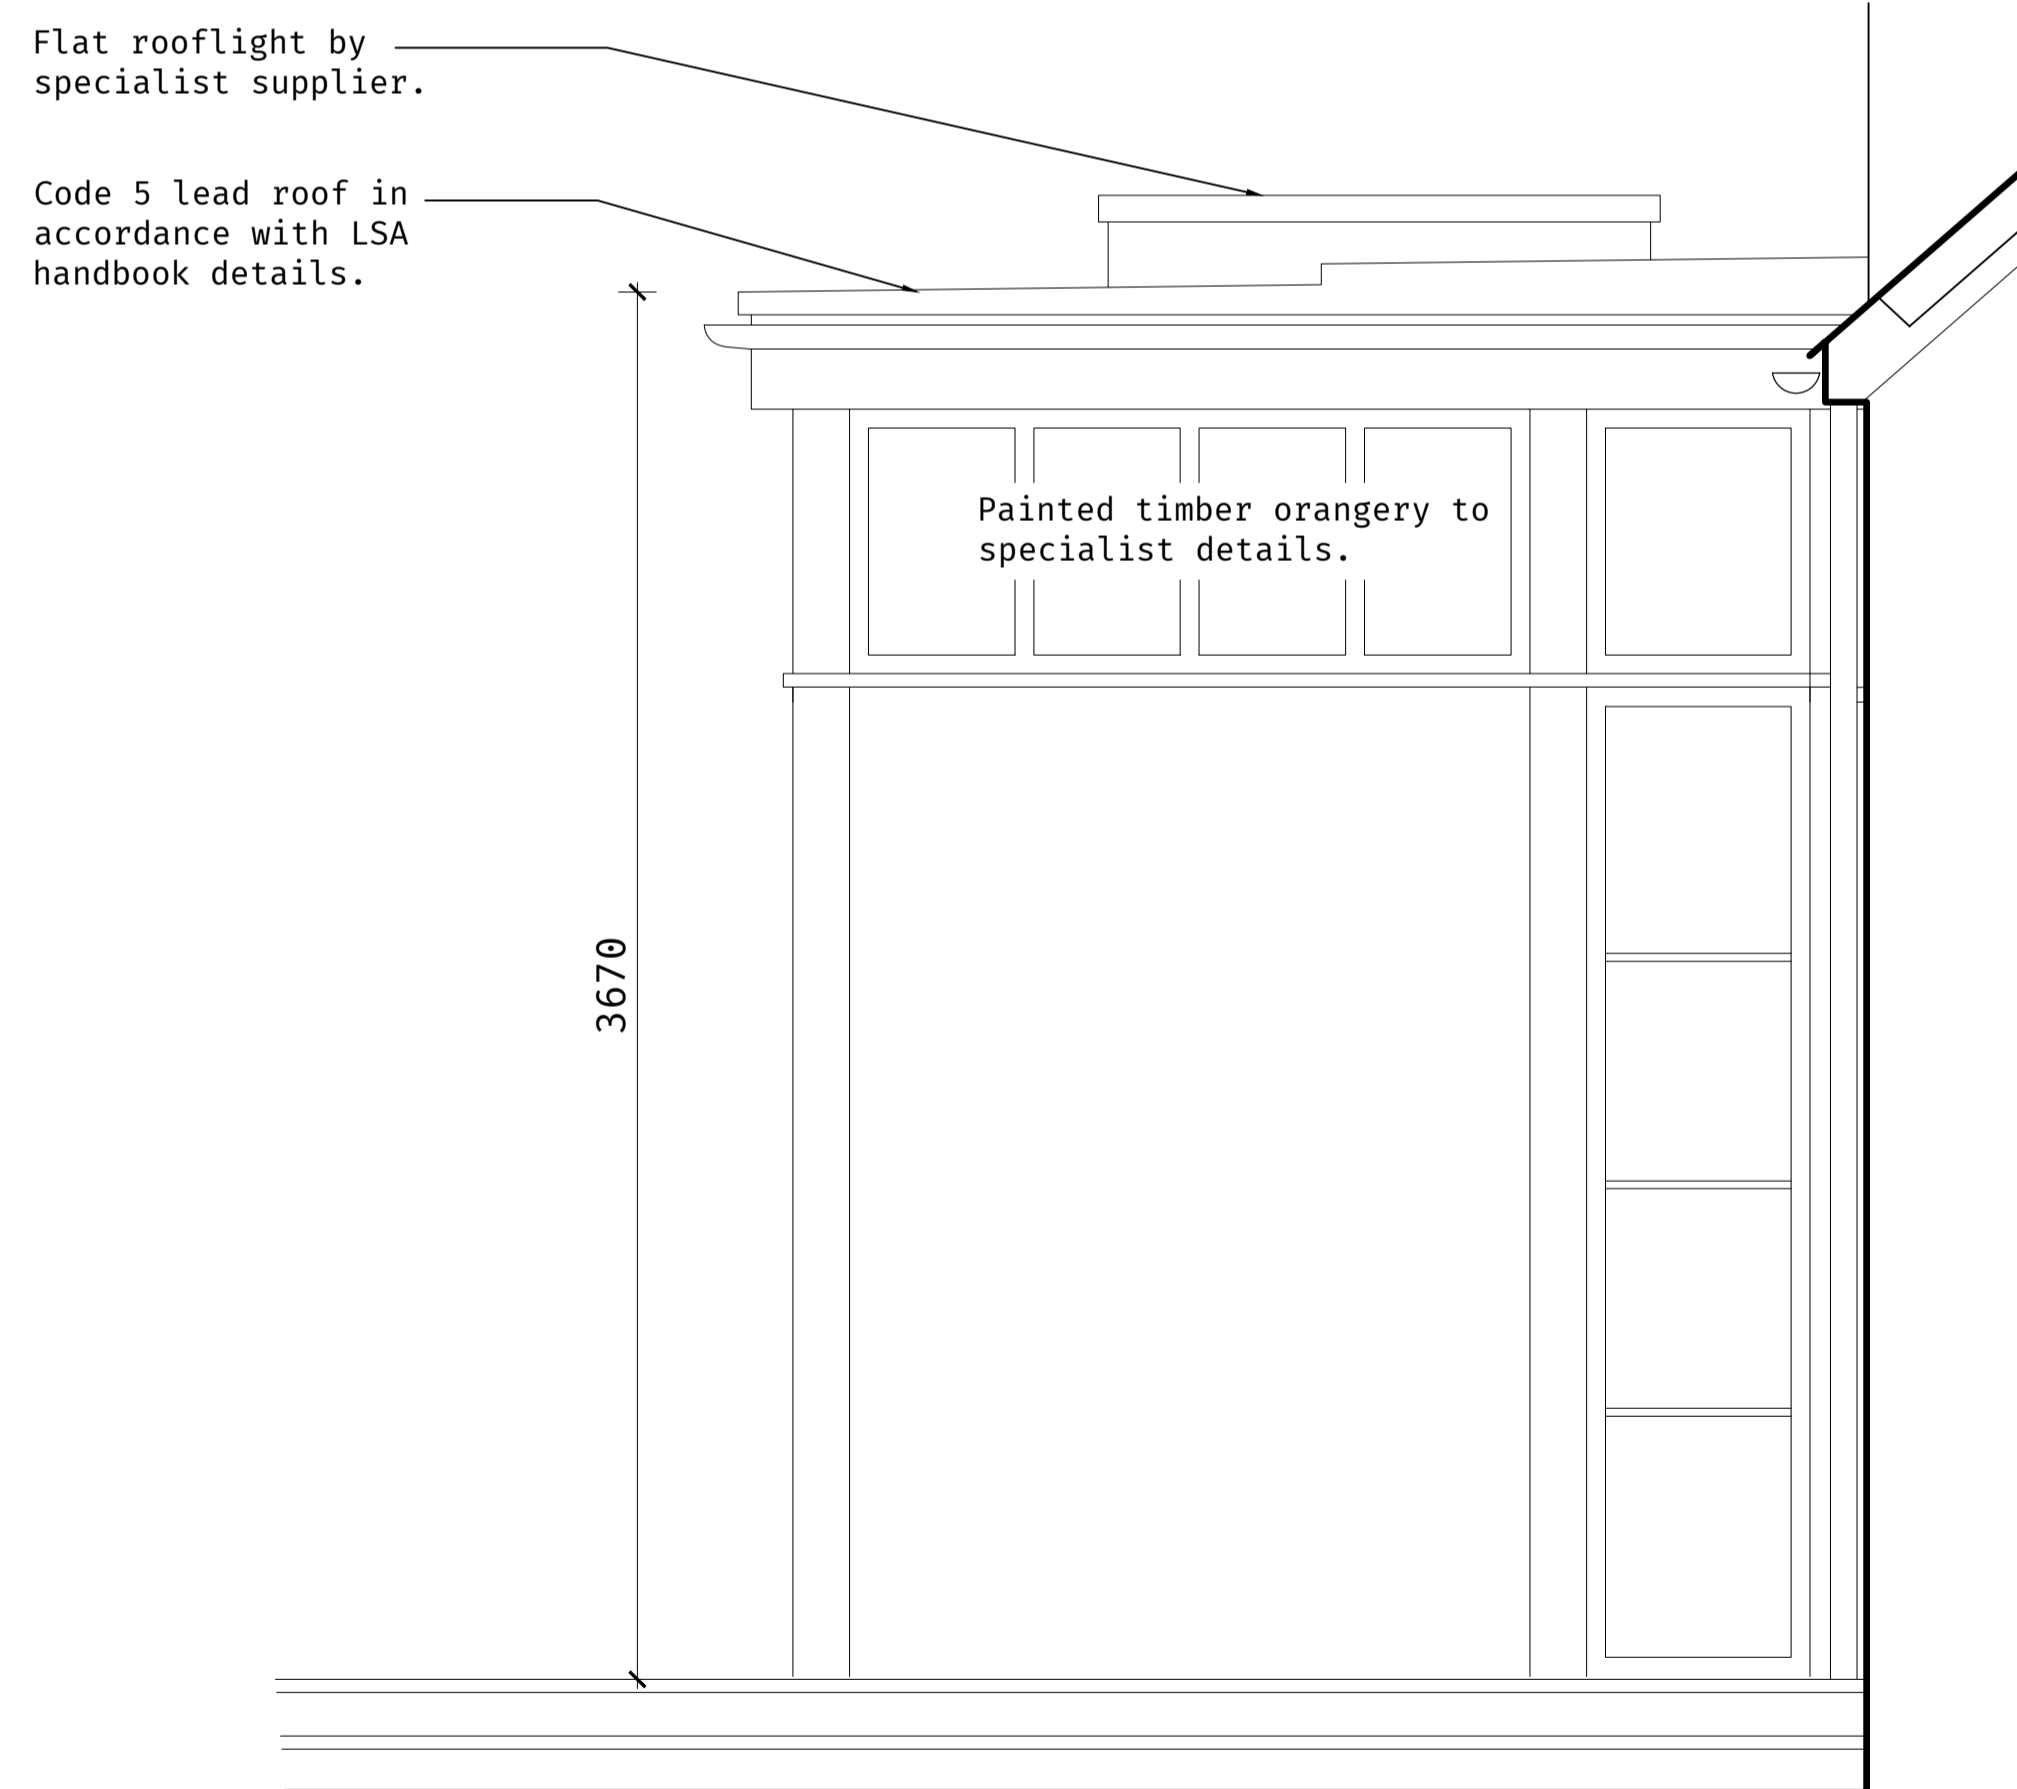


SIDE ELEVATION

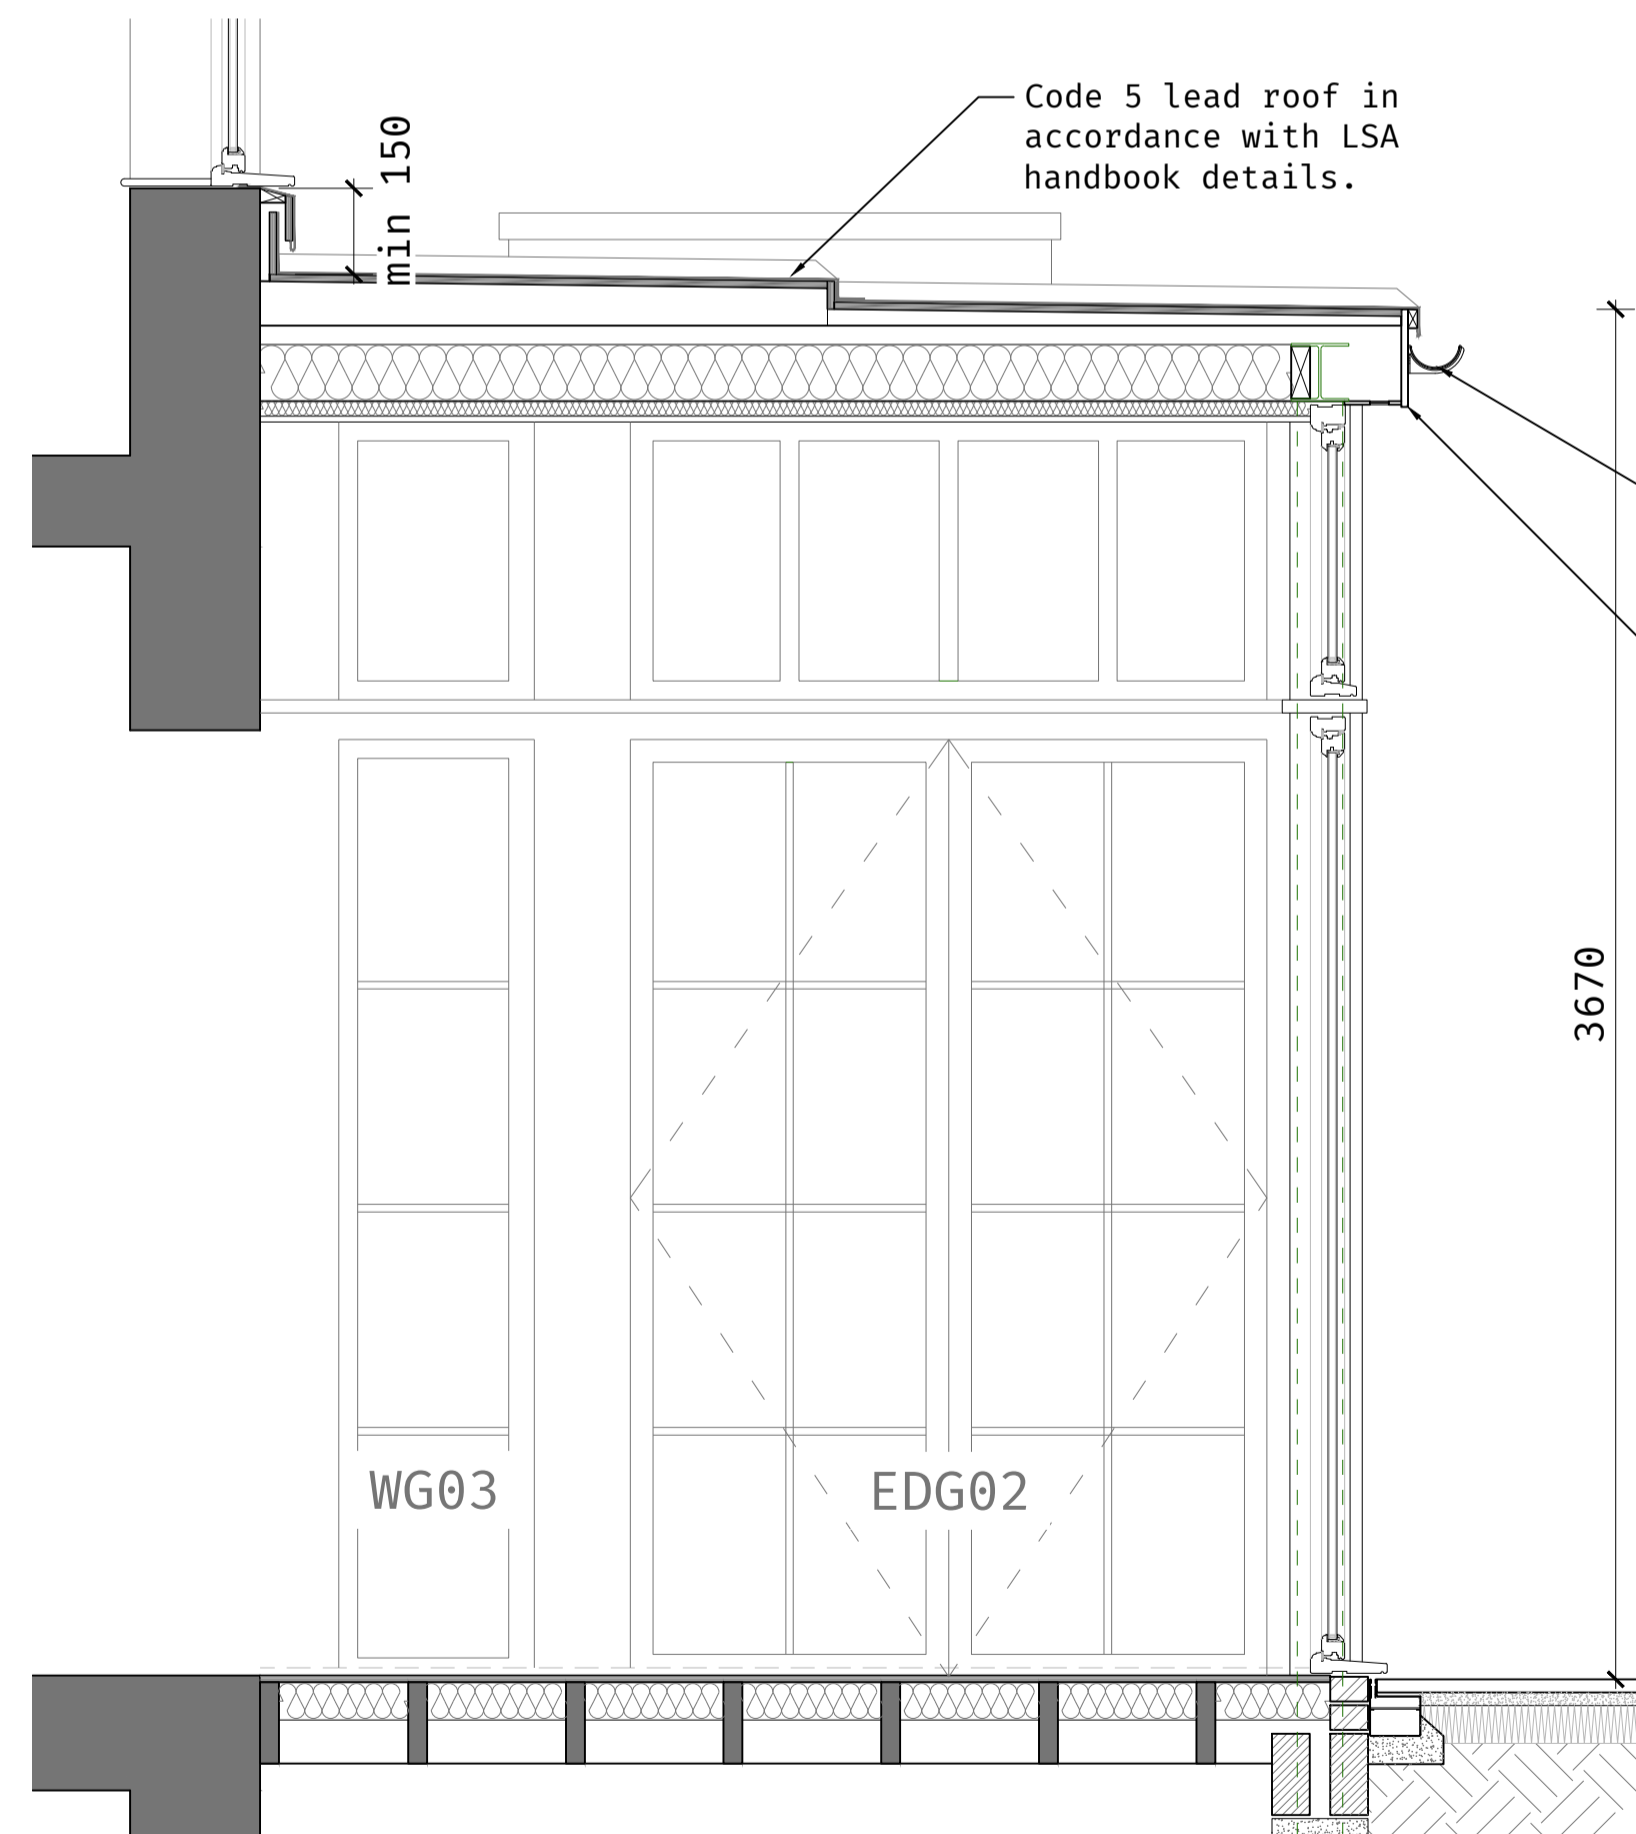

SECTION

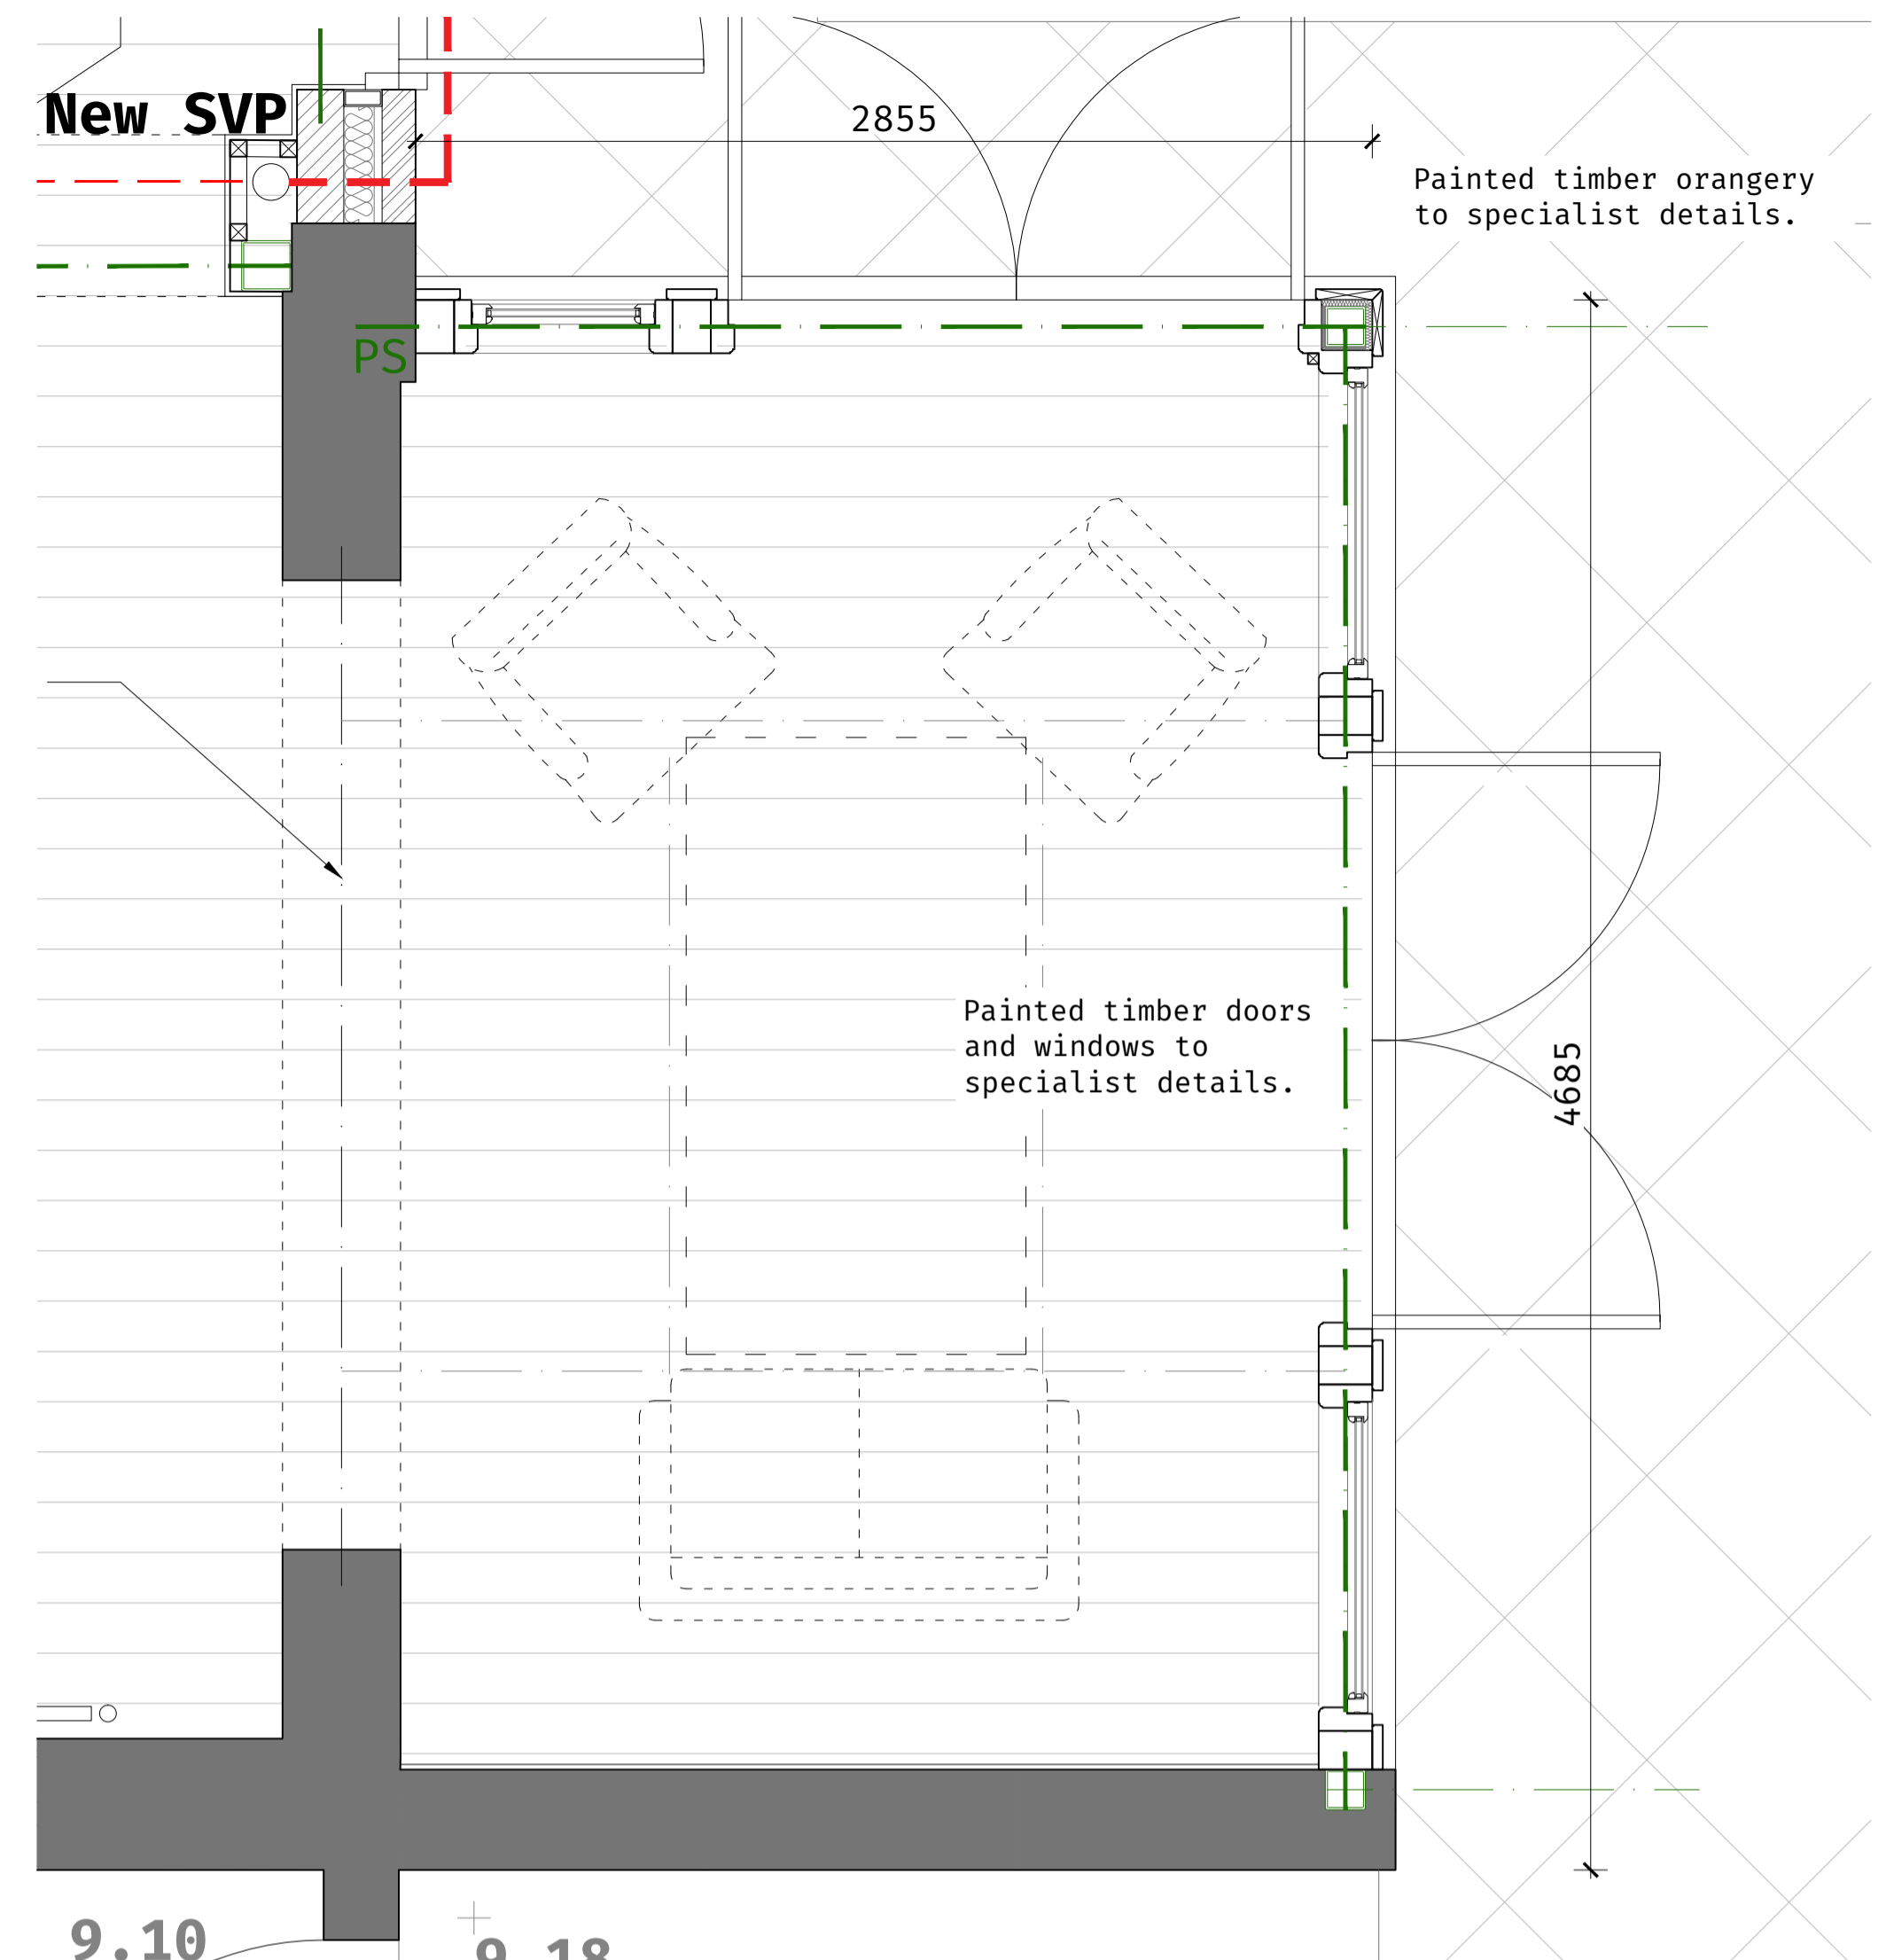

FLOOR PLAN

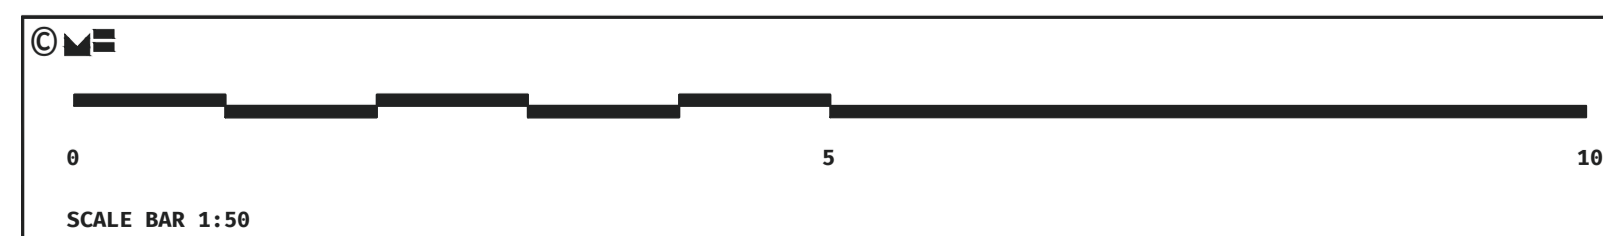

**GENERAL NOTE:**  
 SETTING OUT TO BE AGREED ON SITE WITH THE PROJECT SUPERVISOR. ALL DIMENSIONS TO BE CHECKED ON SITE BY THE GENERAL CONTRACTOR. DISCREPANCIES TO BE REPORTED IMMEDIATELY TO THE PROJECT SUPERVISOR.

**Orangery Construction  
 Plans, Sections & Elevations**  
 Drawn by: DB      Checked by: --  
 Scale: 1:50@A1 - 1:100@A3

Mr & Mrs Carlisle  
 Guildford  
 GU1 3SX

**No.1 Castle  
 Hill**

22-1960  
**122**

Mitchell Evans  
 90 / Meadow  
 Godalming  
 GU7 3HY  
 01483 453 453

