

- KEY:**
- ▨ PROPOSED WORKS
 - ESTIMATED RPA
 - ESTIMATED ROOT PLATE


01 PROPOSED WEIR SITE PLAN
1:100 (A1) / 1:200 (A3)

0m 4m

Do not scale off this drawing. This drawing is to be read with all other contract documents. Any discrepancies are to be reported to the Architect. At construction status, this drawing remains design intent only. All information to be checked by contractor for site accuracy and fit. Drawings are subject to statutory approvals and site surveys.

NOTES:


- 12.12.23 Issued for Planning

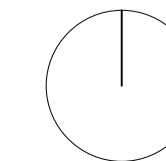


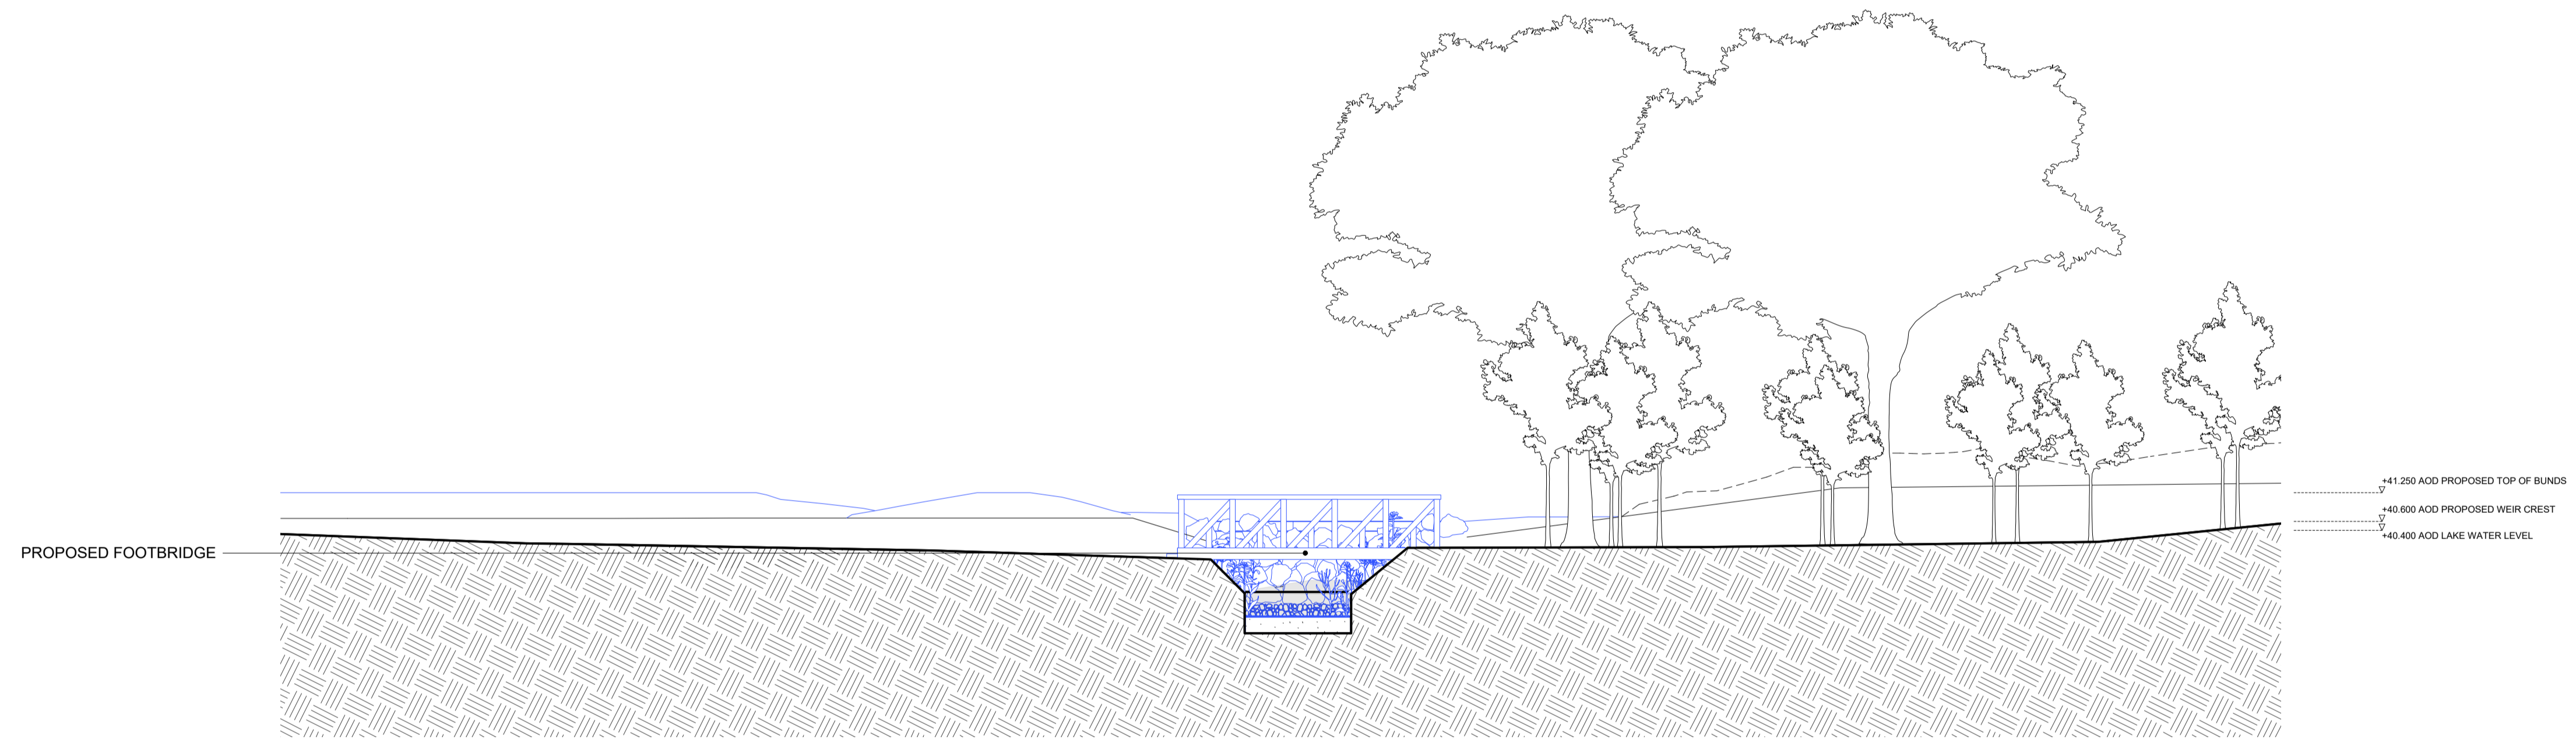
Takero Shimazaki Architects
6a Peacock Yard, Iliffe Street
London SE17 3LH
t 020 7928 9171
mail@t-sa.co.uk
www.t-sa.co.uk

SOUTH ORMSBY LAKE AND WEIR
DRAWING NAME PROPOSED WEIR PLAN
DRAWING STATUS PLANNING
DATE SCALE DRAWN CHECKED NUMBER REV.
12.12.23 1:100 (A1) / 1:200 (A3) JM JF 441.27_1200 -

JOB NO. 441.27

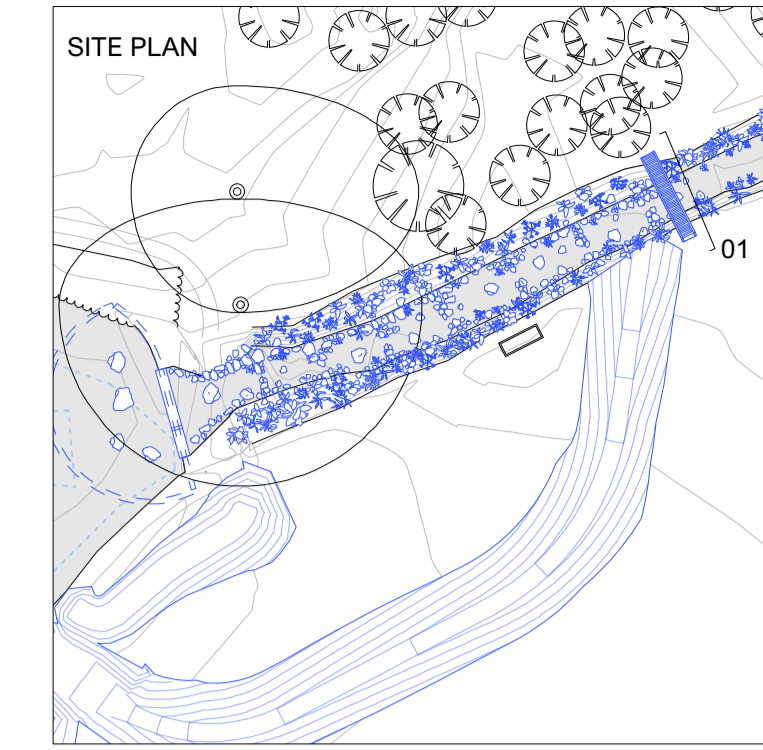

KEY:
 PROPOSED WORKS




01 PROPOSED NORTH-EAST ELEVATION
 1:100 (A1) / 1:200 (A3)

0m 4m

Do not scale off this drawing. This drawing is to be read with all other contract documents. Any discrepancies are to be reported to the Architect. At construction status, this drawing remains design intent only. All information to be checked by contractor for site accuracy and fit. Drawings are subject to statutory approvals and site surveys.

NOTES:


- 12.12.23 Issued for Planning				

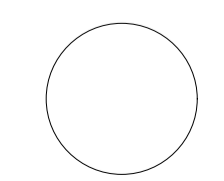


Takero Shimazaki Architects
 6a Peacock Yard, Iliffe Street
 London SE17 3LH
 t 020 7928 9171
 mail@t-sa.co.uk
 www.t-sa.co.uk

SOUTH ORMSBY LAKE AND WEIR
 DRAWING NAME PROPOSED ELEVATION
 DRAWING STATUS PLANNING
 DATE 12.12.23 SCALE 1:100 (A1) / 1:200 (A3) DRAWN JM CHECKED JF NUMBER 441.27_1300 REV. -


JOB NO. 441.27

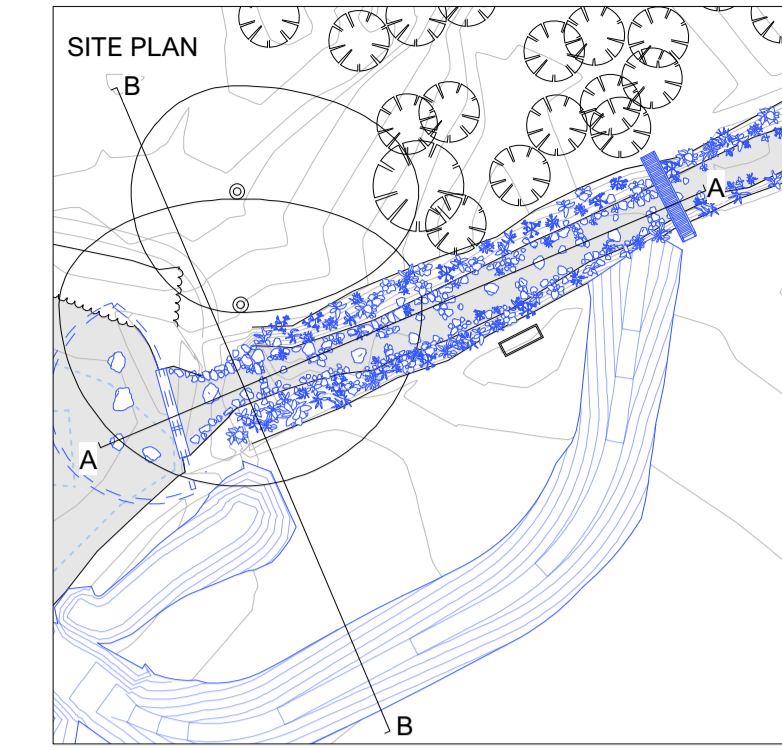

KEY:
 PROPOSED WORKS

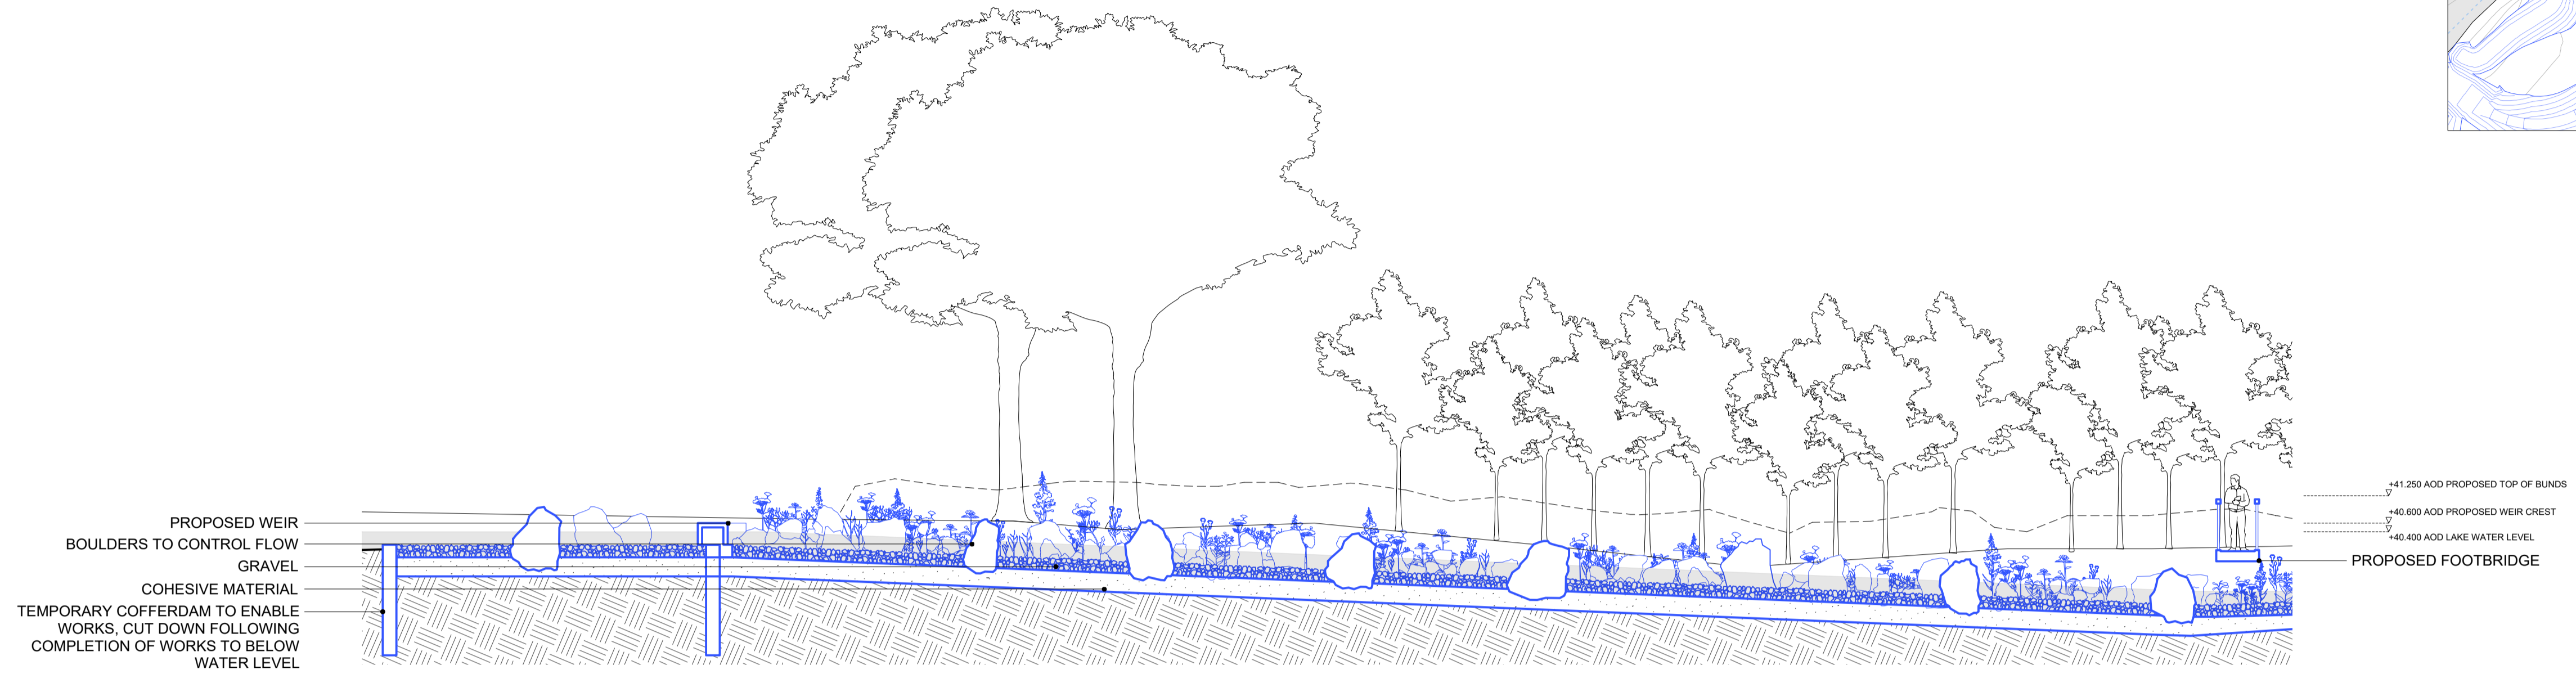

01 PROPOSED SECTION AA
 1:100 (A1) / 1:200 (A3)

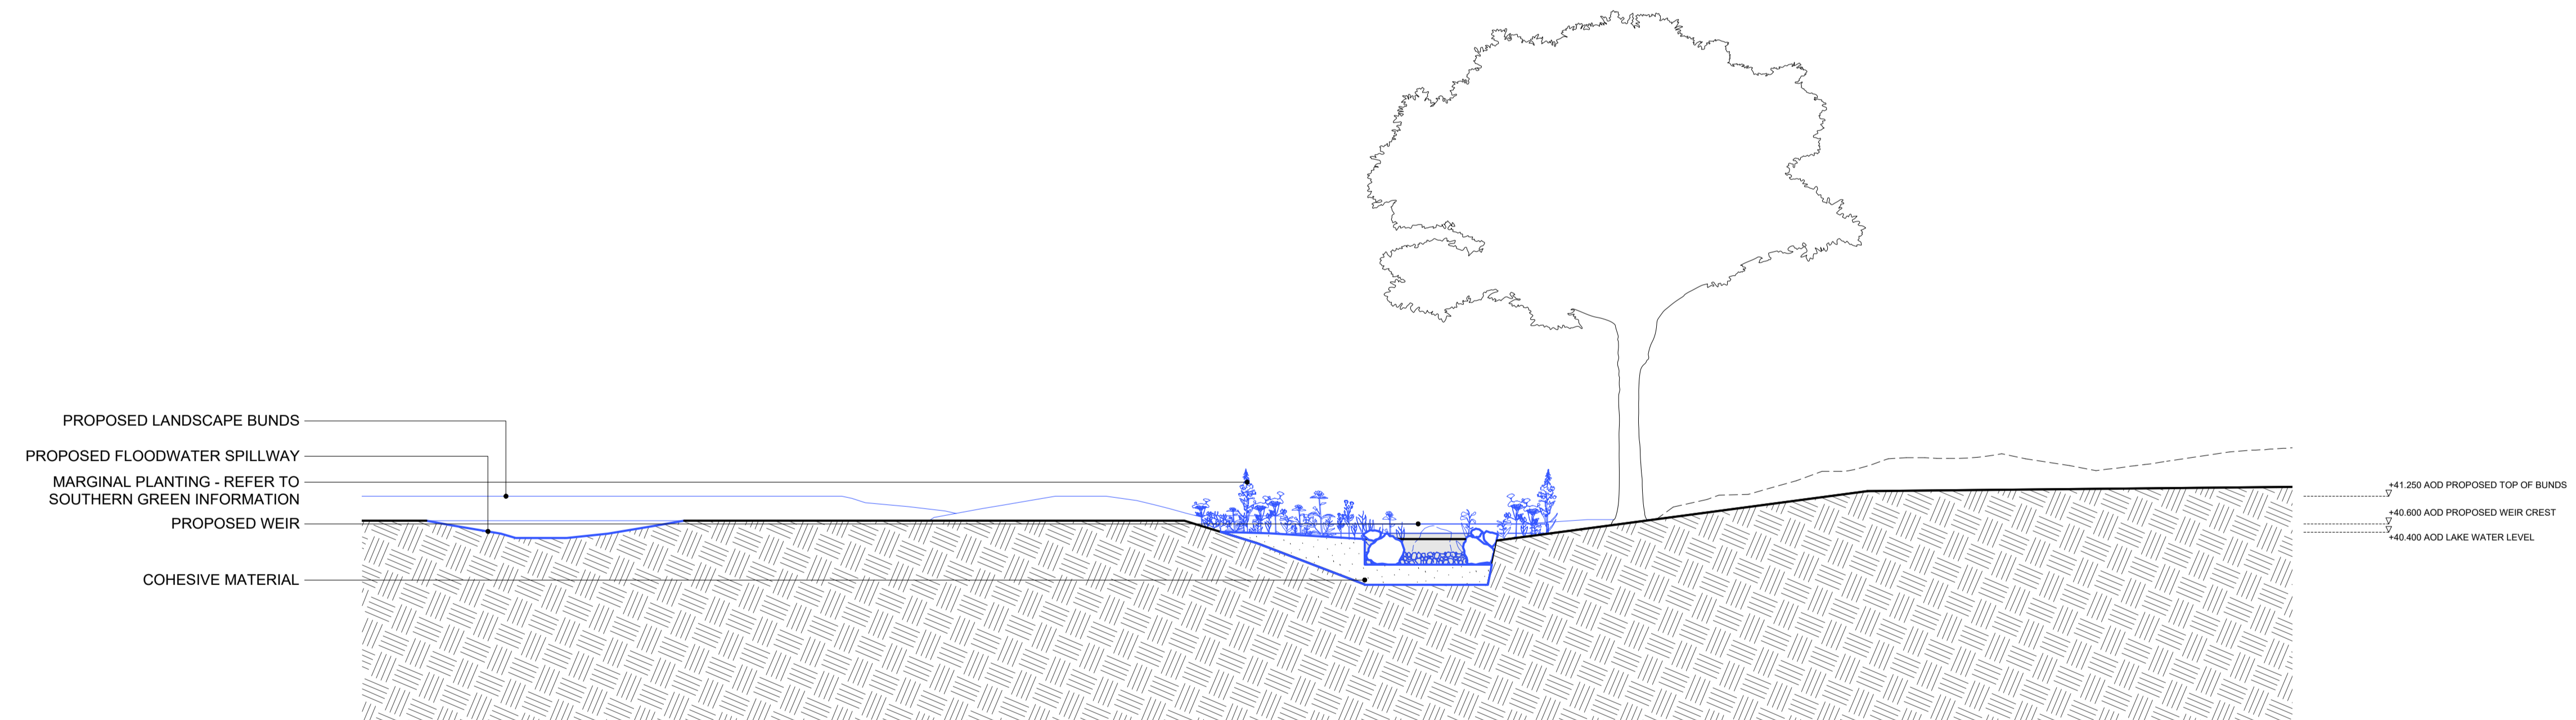


02 PROPOSED SECTION BB
 1:100 (A1) / 1:200 (A3)

0m 4m

Do not scale off this drawing. This drawing is to be read with all other contract documents. Any discrepancies are to be reported to the Architect. At construction status, this drawing remains design intent only. All information to be checked by contractor for site accuracy and fit. Drawings are subject to statutory approvals and site surveys.

NOTES:

- 12.12.23 Issued for Planning					

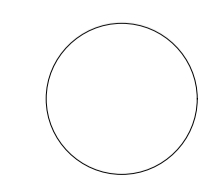

Takeru Shimazaki Architects
 6a Peacock Yard, Iliffe Street
 London SE17 3LH
 t 020 7928 9171
 mail@t-sa.co.uk
 www.t-sa.co.uk

SOUTH ORMSBY LAKE AND WEIR		JOB NO. 441.27	
DRAWING NAME PROPOSED SECTIONS			
DRAWING STATUS PLANNING			
DATE	SCALE	DRAWN	CHECKED
12.12.23	1:100 (A1) / 1:200 (A3)	JM	JF
		NUMBER	REV.
		441.27_1400	-