




Do not scale off this drawing. This drawing is to be read with all other contract documents. Any discrepancies are to be reported to the Architect. At construction status, this drawing remains design intent only. All information to be checked by contractor for site accuracy and fit. Drawings are subject to statutory approvals and site surveys.

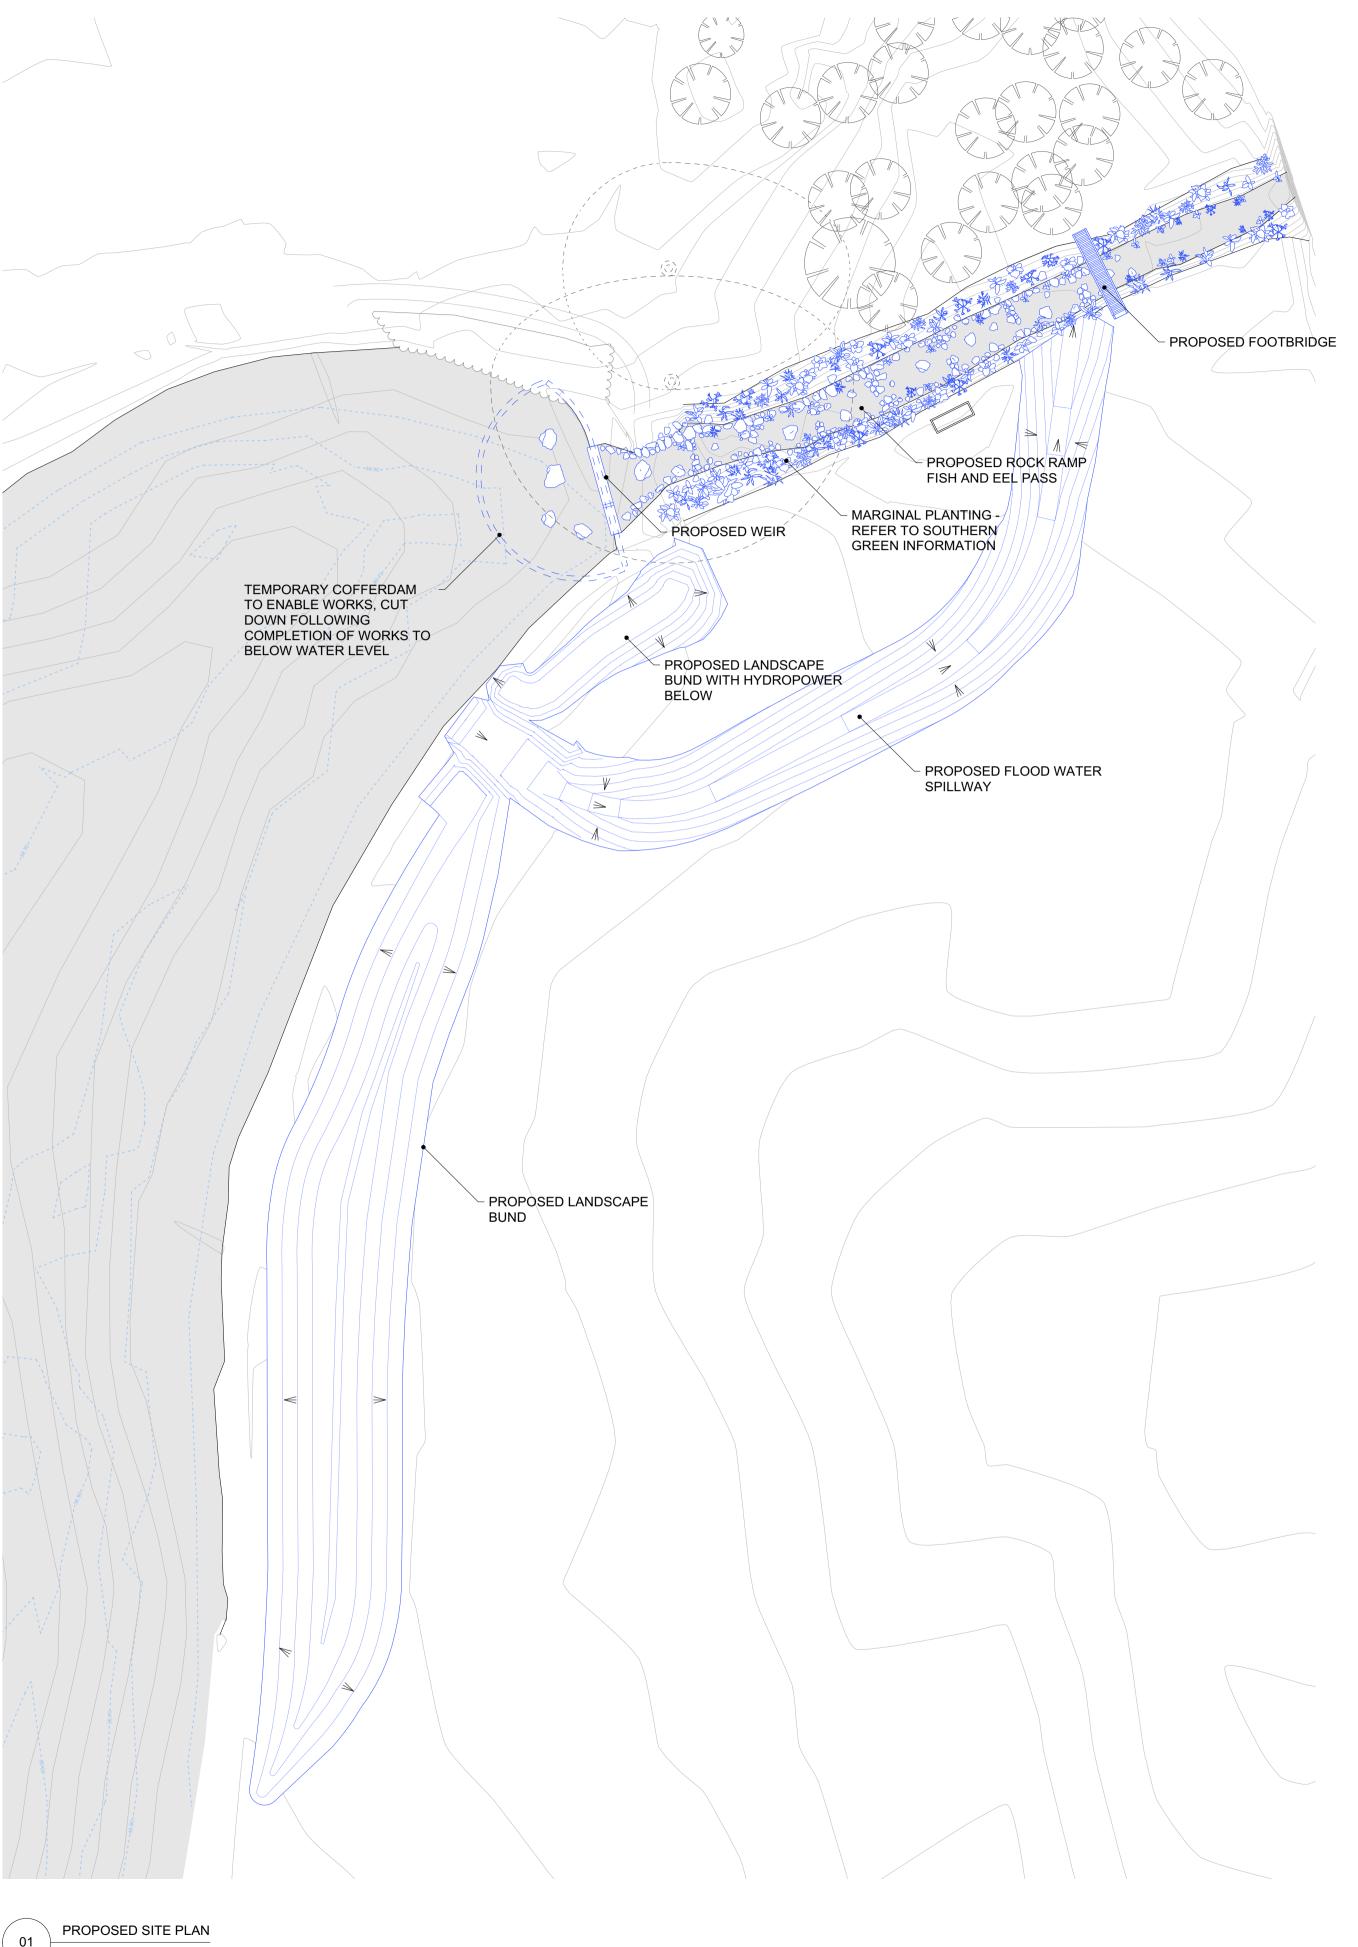

 

1:250 (A1) / 1:500 (A3)

- 12.12.23 Issued for Planning

 

KEY:

PROPOSED WORKS

Takero Shimazaki Architects 6a Peacock Yard, Iliffe Street London SE17 3LH t 020 7928 9171 mail@t-sa.co.uk www.t-sa.co.uk	SOUTH ORMSBY LAKE AND WEIR				JOB NO. 441.27	
	DRAWING NAME PROPOSED SITE PLAN					
	DRAWING STATUS PLANNING					
	DATE 12.12.23	SCALE 1:250 (A1)/ 1:500 (A3)	drawn JM	CHECKED JF	NUMBER 441.27_1100	REV. -