

- KEY:**
- ▨ PROPOSED WORKS
  - ESTIMATED RPA
  - ESTIMATED ROOT PLATE


01 PROPOSED WEIR SITE PLAN  
1:100 (A1) / 1:200 (A3)

0m 4m

NOTES:

Do not scale off this drawing. This drawing is to be read with all other contract documents. Any discrepancies are to be reported to the Architect. At construction status, this drawing remains design intent only. All information to be checked by contractor for site accuracy and fit. Drawings are subject to statutory approvals and site surveys.


- 12.12.23 Issued for Planning

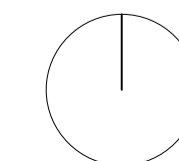
Takero Shimazaki Architects  
6a Peacock Yard, Iliffe Street  
London SE17 3LH  
t 020 7928 9171  
mail@t-sa.co.uk  
www.t-sa.co.uk

**SOUTH ORMSBY LAKE AND WEIR**  
DRAWING NAME PROPOSED WEIR PLAN  
DRAWING STATUS PLANNING  
DATE SCALE DRAWN CHECKED NUMBER REV.  
12.12.23 1:100 (A1) / 1:200 (A3) JM JF 441.27\_1200 -

JOB NO. 441.27

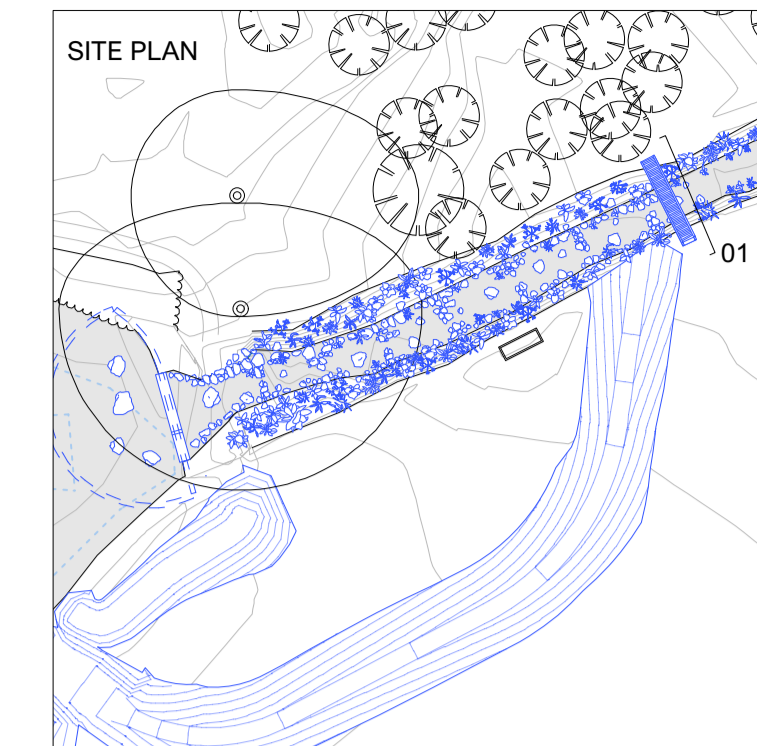

KEY:  
 PROPOSED WORKS

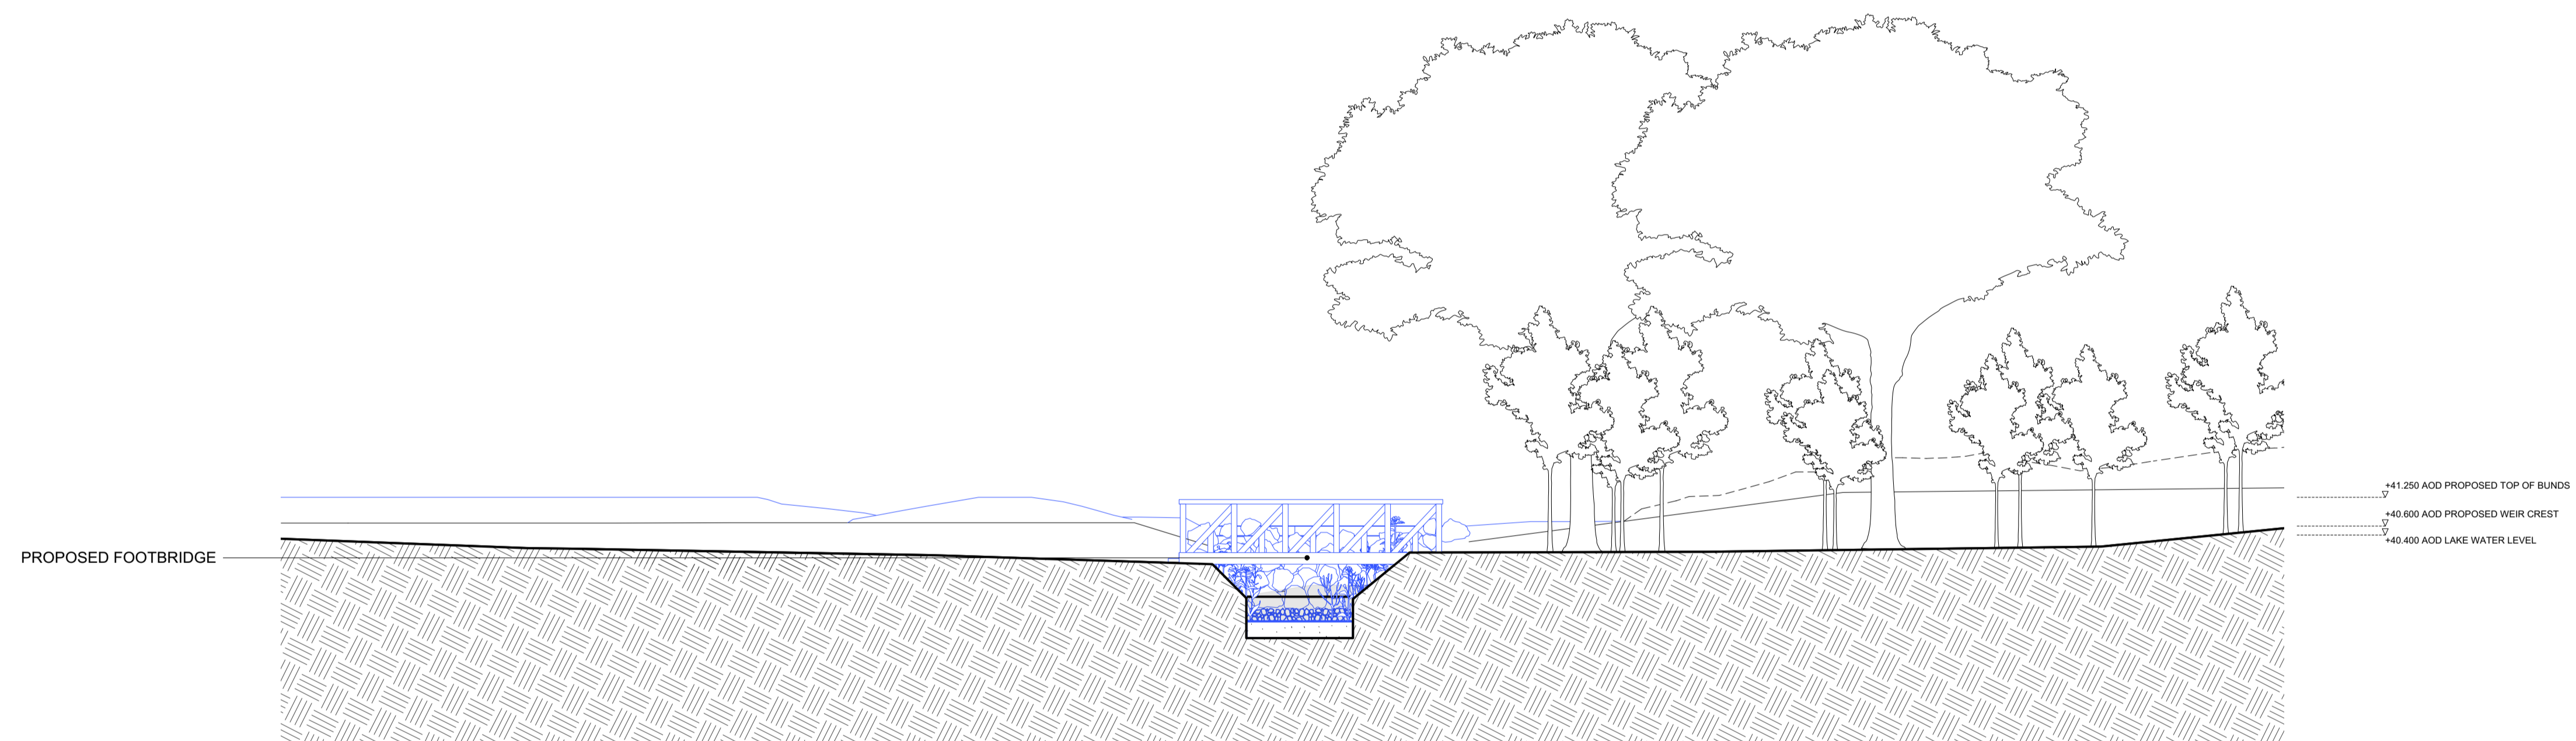


01 PROPOSED NORTH-EAST ELEVATION  
 1:100 (A1) / 1:200 (A3)

0m 4m

Do not scale off this drawing. This drawing is to be read with all other contract documents. Any discrepancies are to be reported to the Architect. At construction status, this drawing remains design intent only. All information to be checked by contractor for site accuracy and fit. Drawings are subject to statutory approvals and site surveys.

NOTES:

- 12.12.23 Issued for Planning

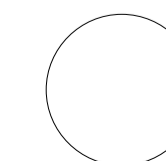


Takero Shimazaki Architects  
 6a Peacock Yard, Iliffe Street  
 London SE17 3LH  
 t 020 7928 9171  
 mail@t-sa.co.uk  
 www.t-sa.co.uk

SOUTH ORMSBY LAKE AND WEIR  
 DRAWING NAME PROPOSED ELEVATION


JOB NO. 441.27

DRAWING STATUS PLANNING


DATE	SCALE	DRAWN	CHECKED	NUMBER	REV.
12.12.23	1:100 (A1) / 1:200 (A3)	JM	JF	441.27_1300	-

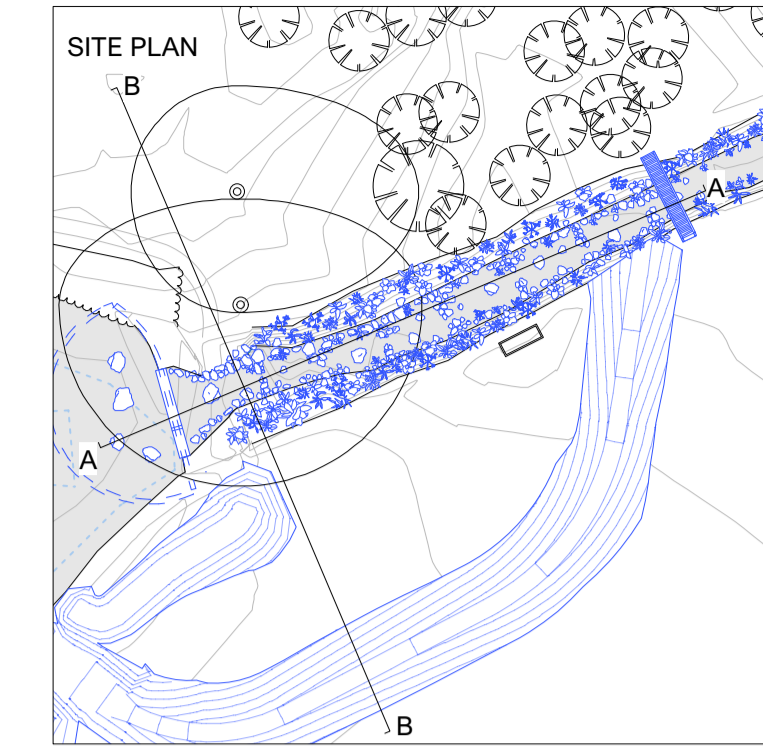

KEY:  
 PROPOSED WORKS

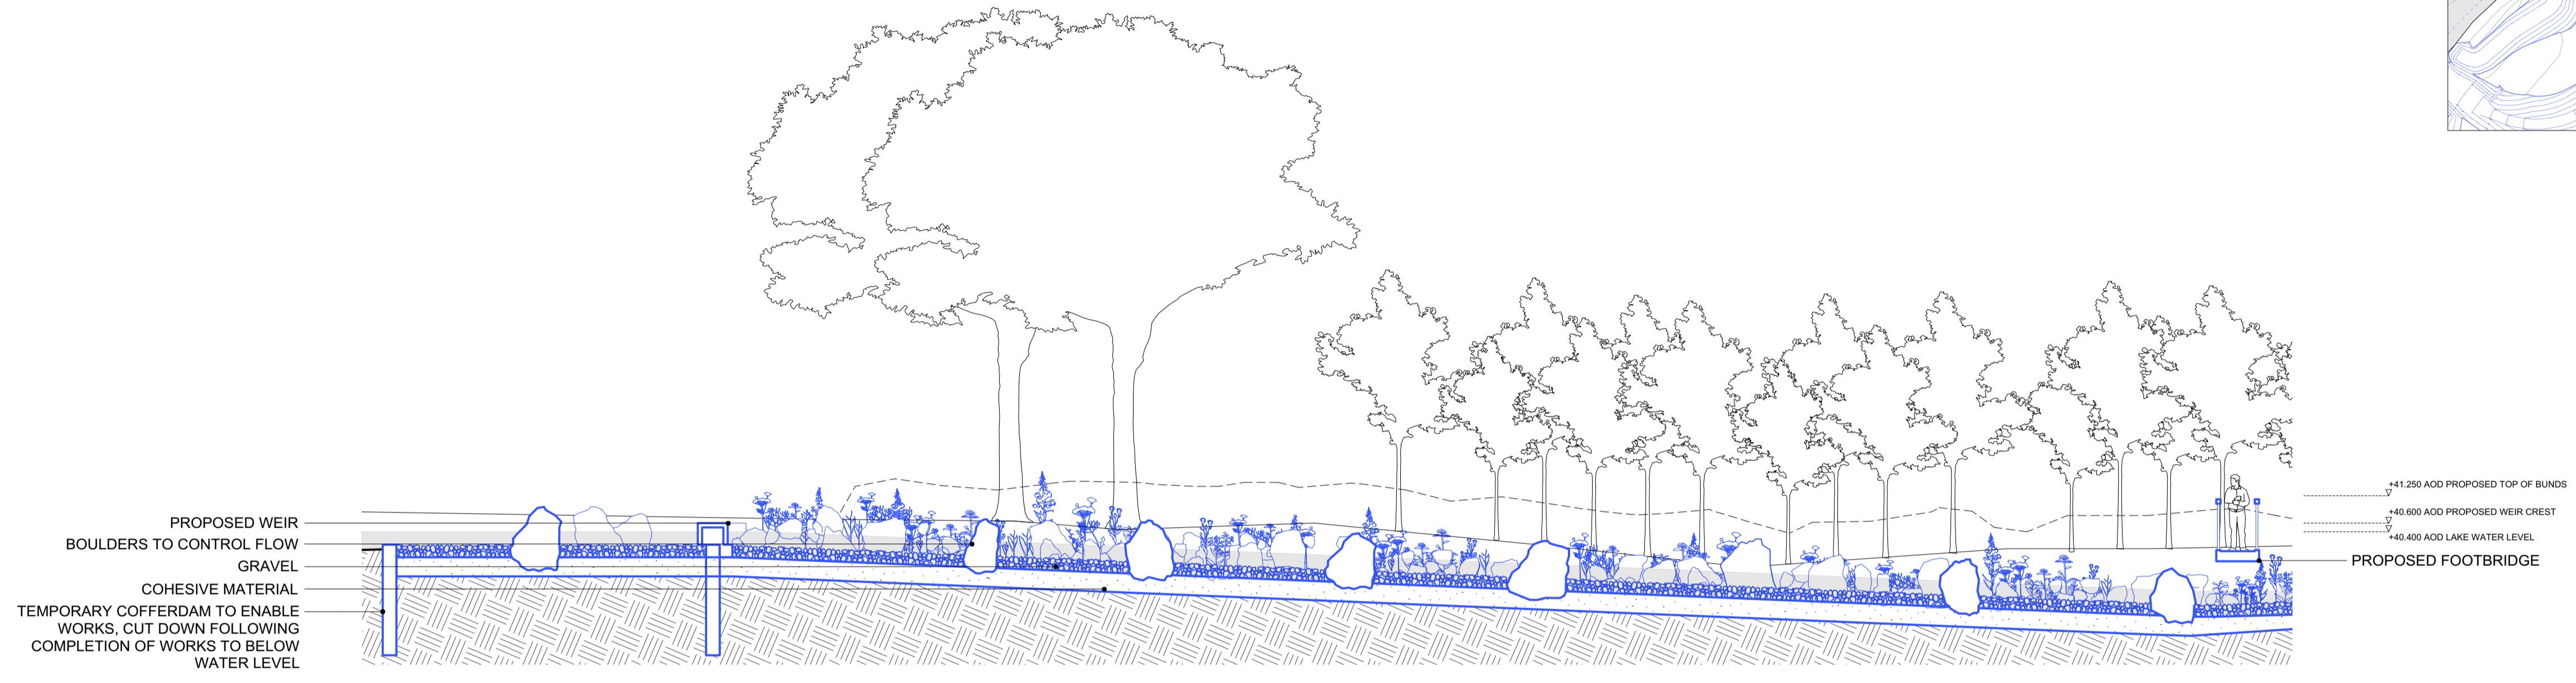

01 PROPOSED SECTION AA  
 1:100 (A1) / 1:200 (A3)

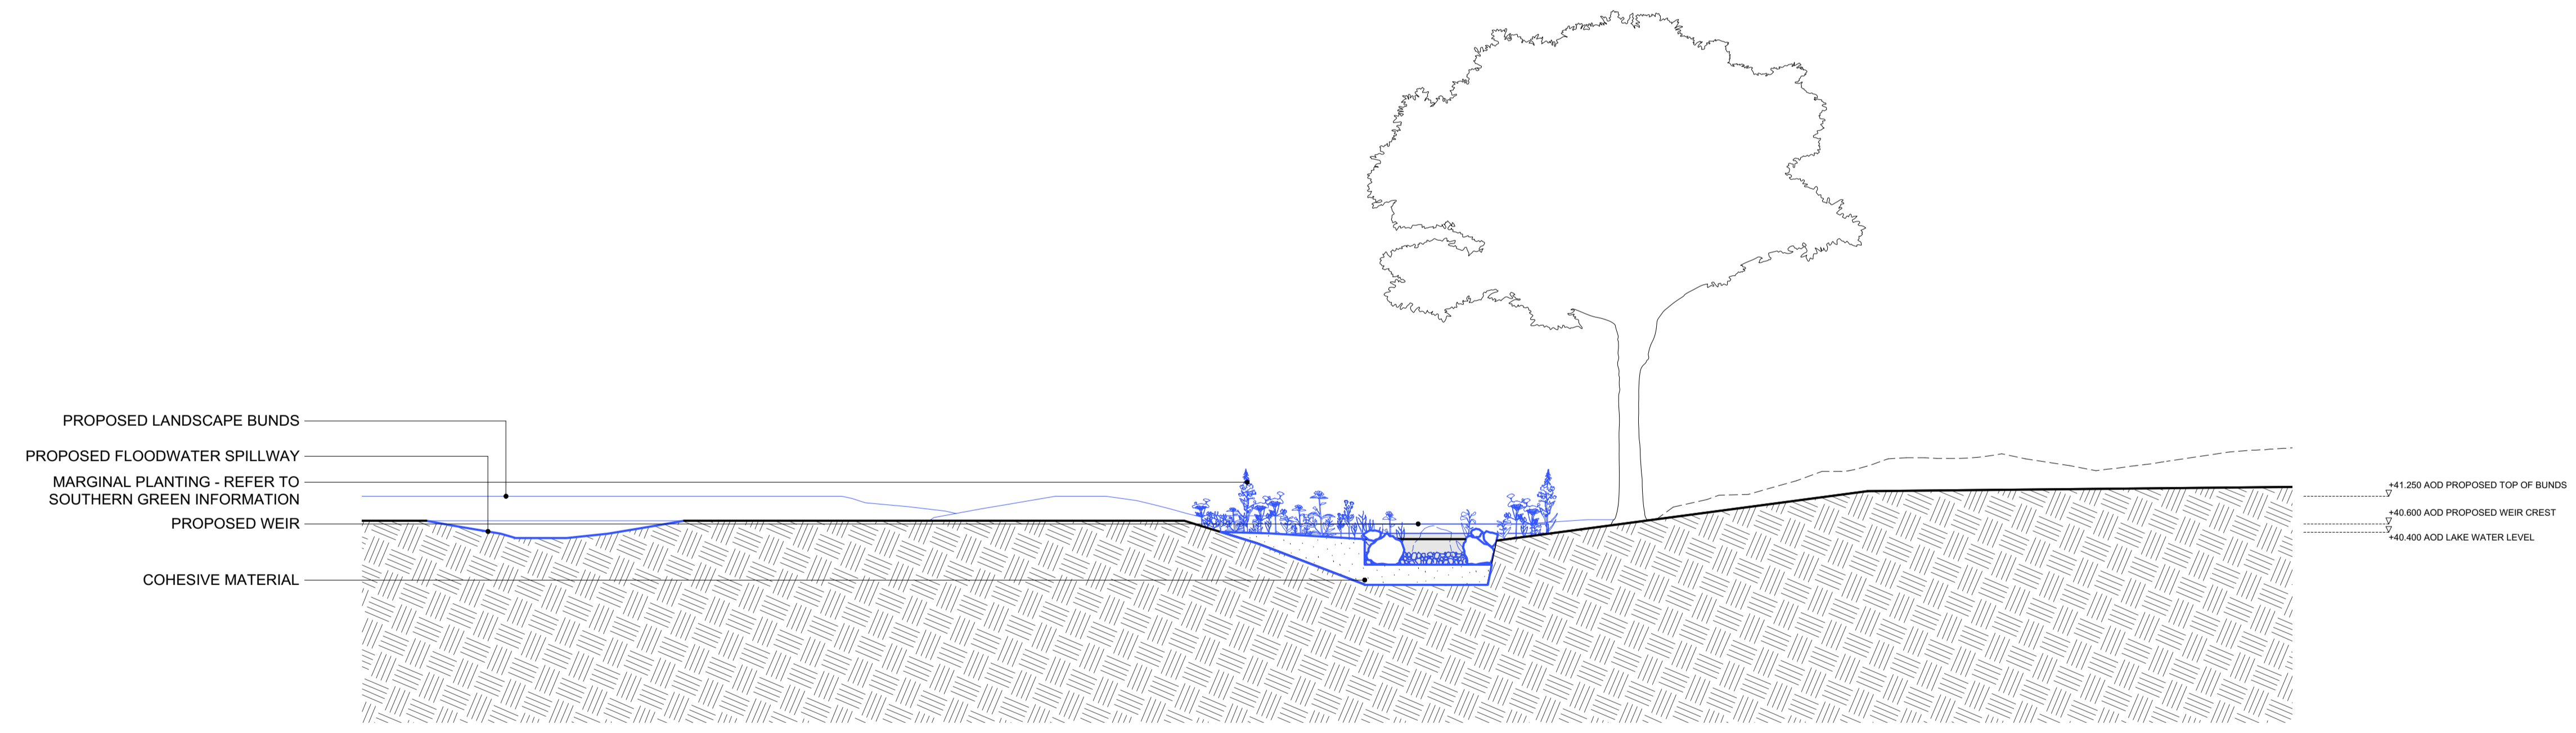


02 PROPOSED SECTION BB  
 1:100 (A1) / 1:200 (A3)



Do not scale off this drawing. This drawing is to be read with all other contract documents. Any discrepancies are to be reported to the Architect. At construction status, this drawing remains design intent only. All information to be checked by contractor for site accuracy and fit. Drawings are subject to statutory approvals and site surveys.

NOTES:

- 12.12.23 Issued for Planning					

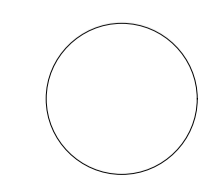

Takero Shimazaki Architects  
 6a Peacock Yard, Iliffe Street  
 London SE17 3LH  
 t 020 7928 9171  
 mail@t-sa.co.uk  
 www.t-sa.co.uk

SOUTH ORMSBY LAKE AND WEIR		JOB NO. 441.27	
DRAWING NAME PROPOSED SECTIONS			
DRAWING STATUS PLANNING			
DATE	SCALE	DRAWN	CHECKED
12.12.23	1:100 (A1) / 1:200 (A3)	JM	JF
NUMBER	REV.		
441.27_1400	-		



Allen Archaeology Limited  
[www.allenarchaeology.co.uk](http://www.allenarchaeology.co.uk)

Company Registered in England and Wales No: 6935529

**Lincoln**  
**Whisby Lodge**  
**Hillcroft Business Park**  
**Whisby Road**  
**Lincoln**  
**Lincolnshire**  
**LN6 3QL**

**T: +44 (0) 1522 685356**  
**E: [info@allenarchaeology.co.uk](mailto:info@allenarchaeology.co.uk)**

**West**  
Arion Business Centre  
Harriet House  
118 High Street  
Birmingham  
B23 6BG  
T: +44 (0) 800 610 2545  
E: [birmingham@allenarchaeology.co.uk](mailto:birmingham@allenarchaeology.co.uk)

**South**  
International House  
Southampton International Business  
Park  
George Curl Way  
Southampton  
SO18 2RZ

T: +44 (0) 800 610 2555  
E: [southampton@allenarchaeology.co.uk](mailto:southampton@allenarchaeology.co.uk)

**East**  
Wellington House  
East Road  
Cambridge  
Cambridgeshire  
CB1 1BH  
T: +44 (0) 800 610 2550  
E: [cambridge@allenarchaeology.co.uk](mailto:cambridge@allenarchaeology.co.uk)

**Northwest**  
Office 4  
Barbury House,  
8 Hardy Close,  
Nelson Court Business Centre,  
Preston,  
PR2 2XP

T: +44 (0) 1772 963039  
M: +44 (0) 7710 099052  
E: [northwest@allenarchaeology.co.uk](mailto:northwest@allenarchaeology.co.uk)