


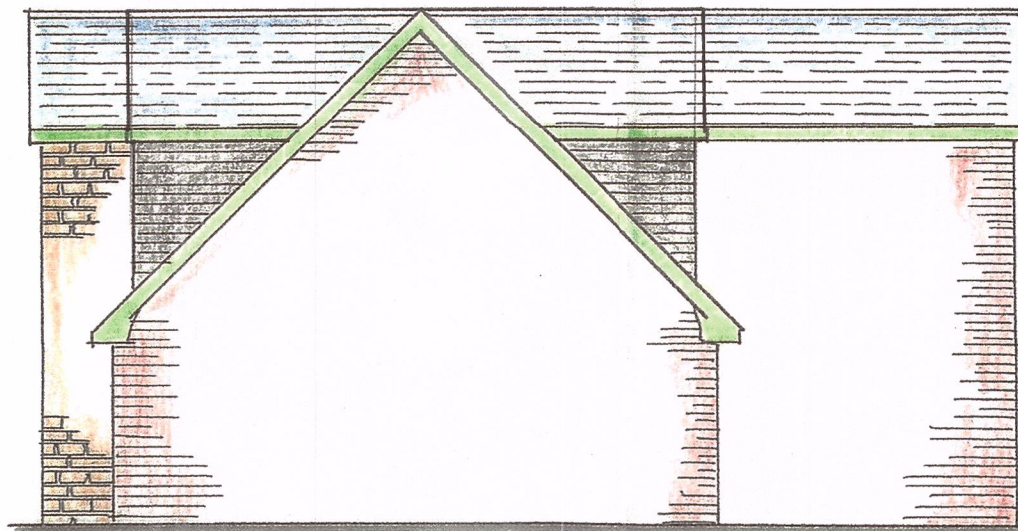


SOUTH EAST ELEVATION.



NORTH EAST ELEVATION




NORTH WEST ELEVATION

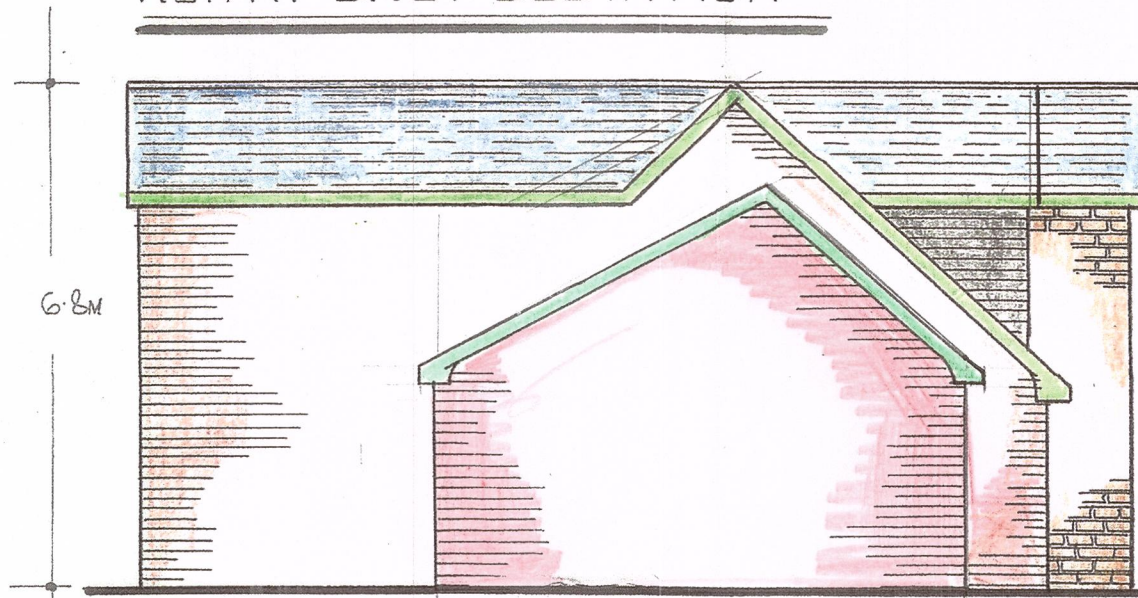


SOUTH WEST ELEV'N


- ROOF: BLUE SLATE
- U.P.V.C. FASCIA'S & SOFFITS
- DORMERS: U.P.V.C. BOARDING
- STONE FEATURE TO FRONT ELEVATION
- WALLS: FACING BRICK OR STONE

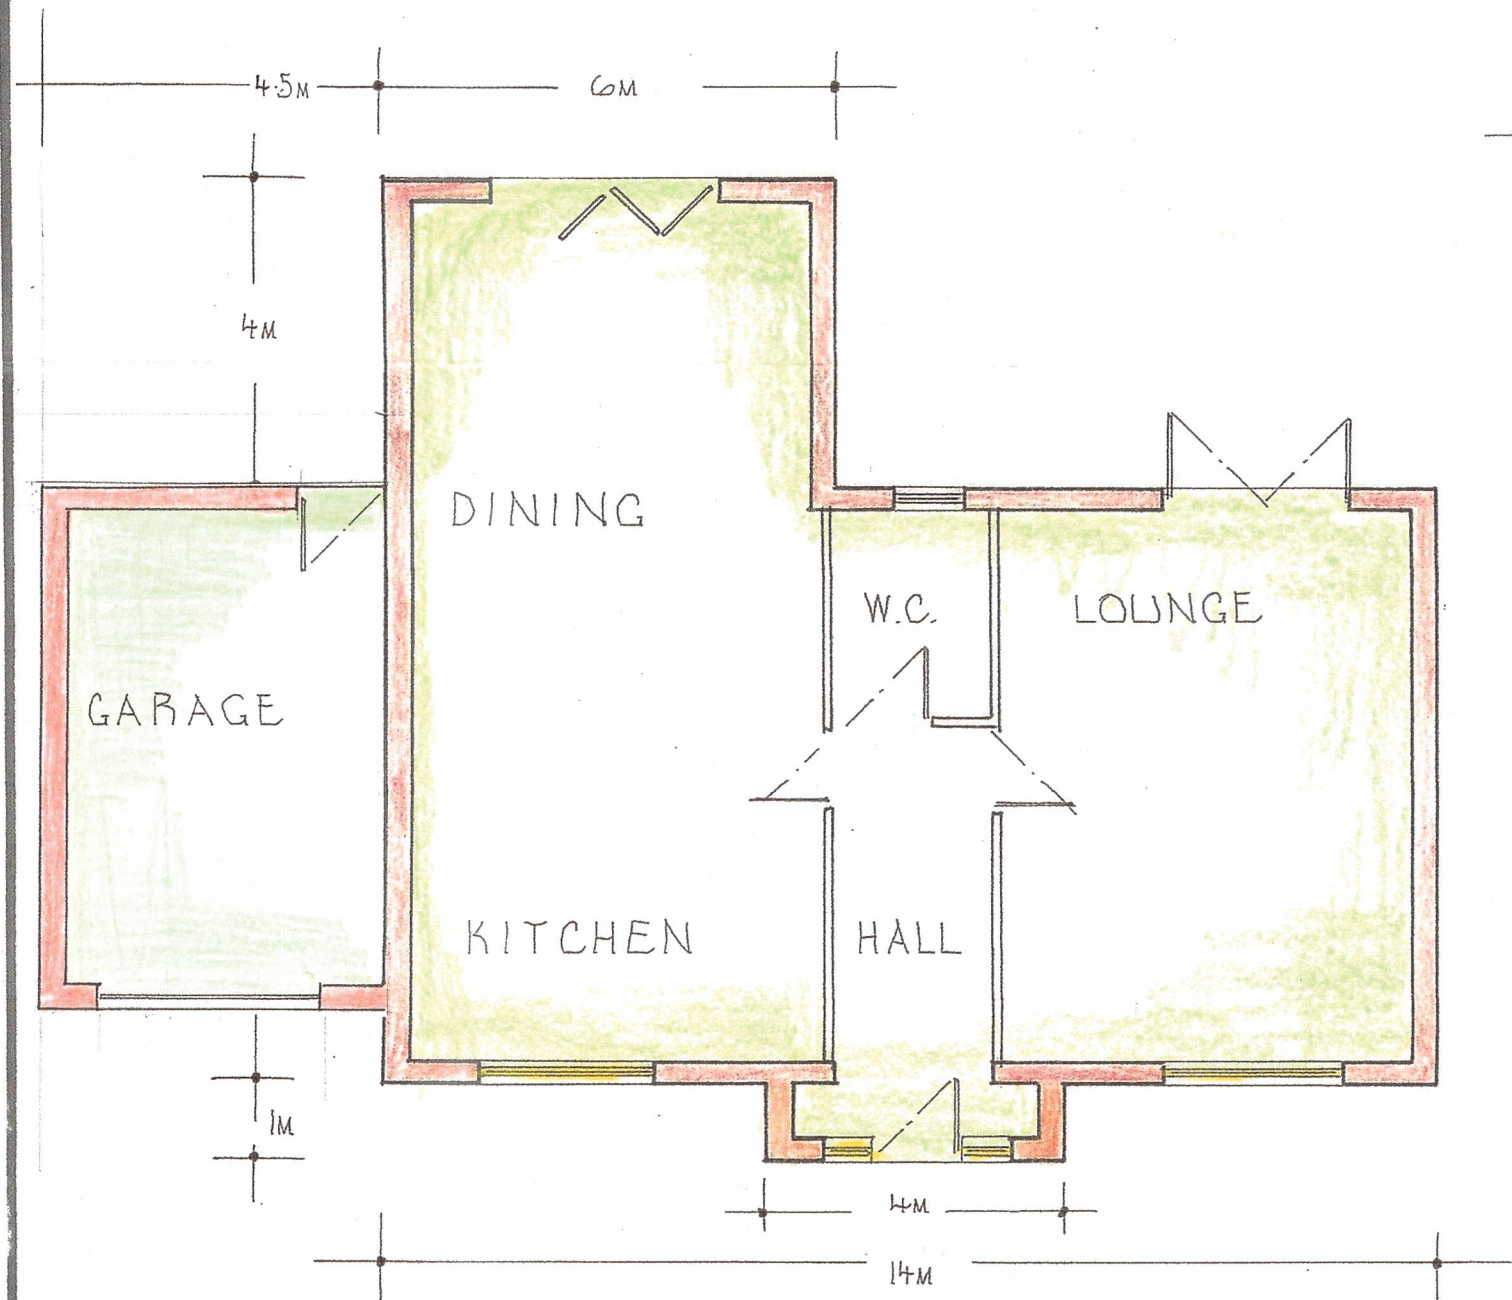

GROUND FLOOR PLAN.

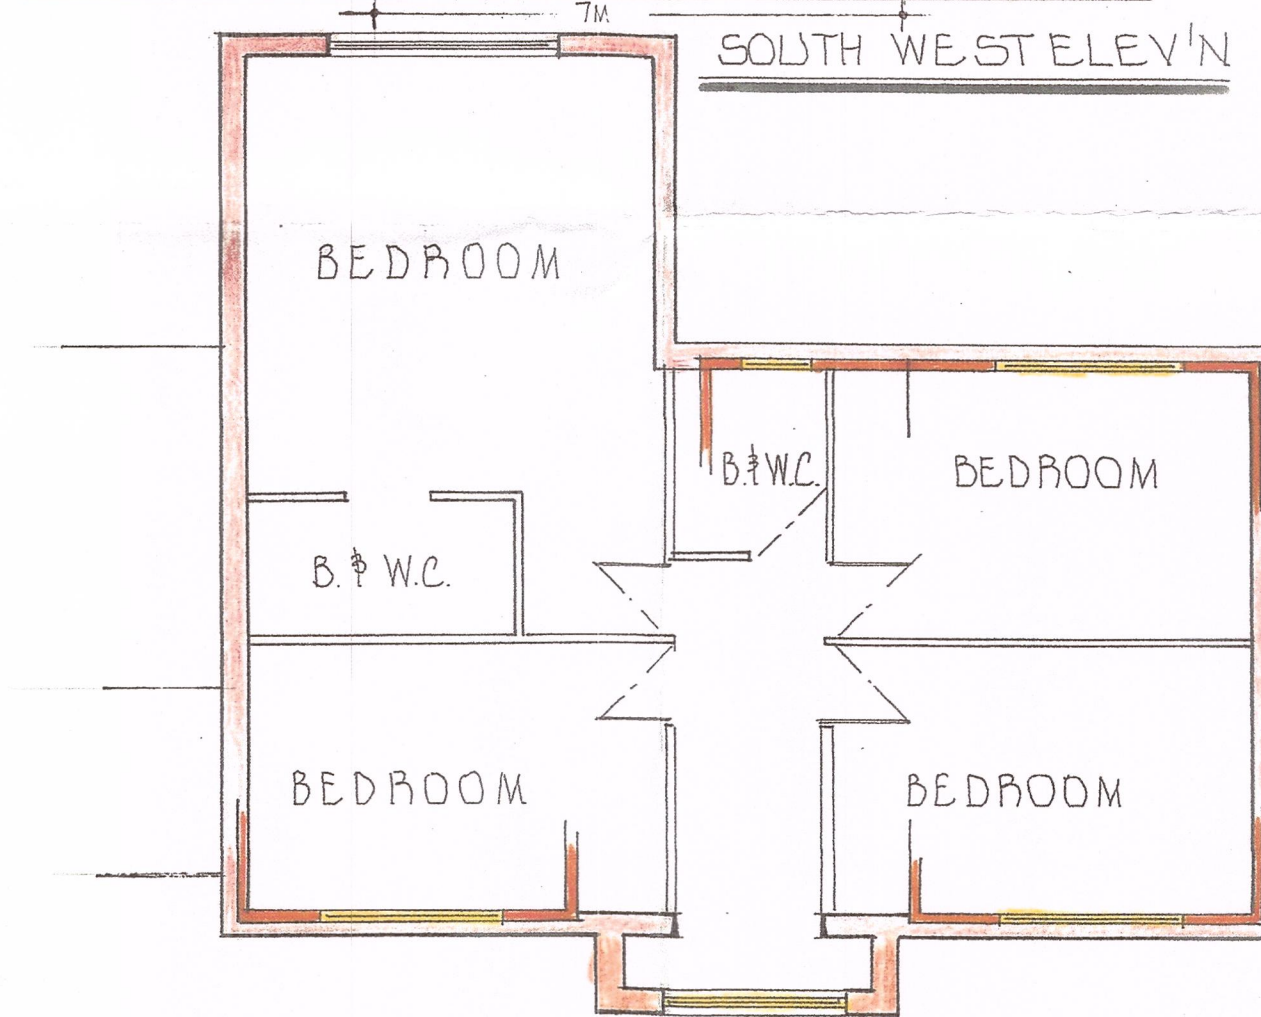

FIRST FLOOR PLAN

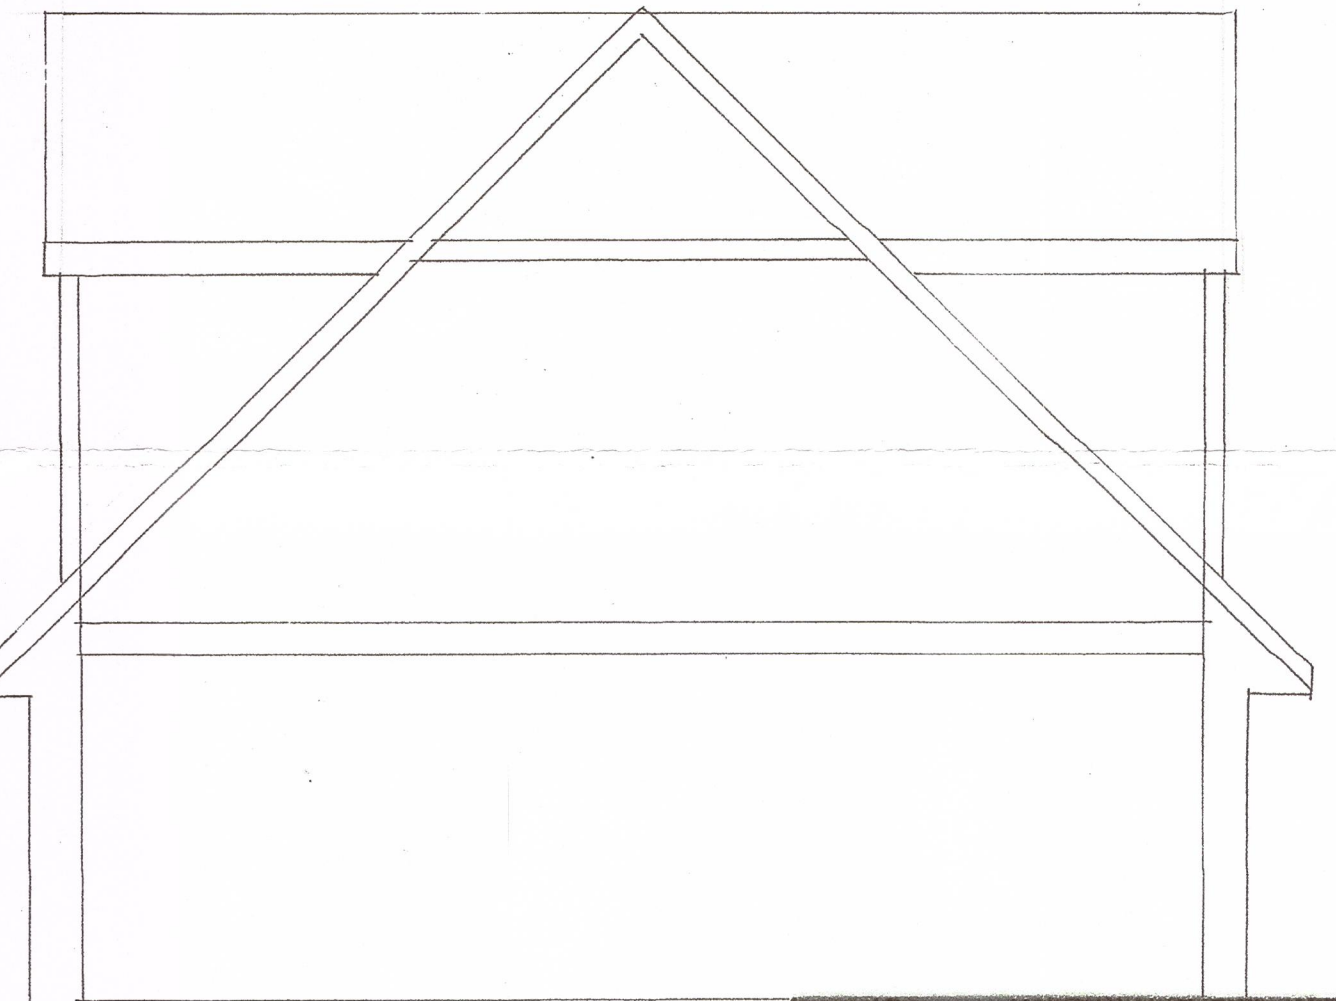

CROSS SECTION

CLIENT MR. & MRS. G. MATHEWS  
 PROJECT DETACHED BUNGALOW  
 LOCATION 5, CARR LANE, GREENFIELD OL3 7BA  
**S. INGRAM & ASSOCIATES**  
 Building Surveyors & Design Consultants  
 CIVIC TRUST AWARD 2002 - COMMENDATION FOR GOOD DESIGN  
 DESIGN STUDIO  
 HEIGHTS LANE  
 HEIGHTS DELPH  
 OLDHAM OL3 5TU  
 Telephone: 0145 787 6500  
 Mobile: 01708910347

SCALES: 1:100 & 1:50  
 DRAWN BY: S. INGRAM  
 DATE: SEPTEMBER 2023

DRAWING No. 32.