



lower ground floor plan

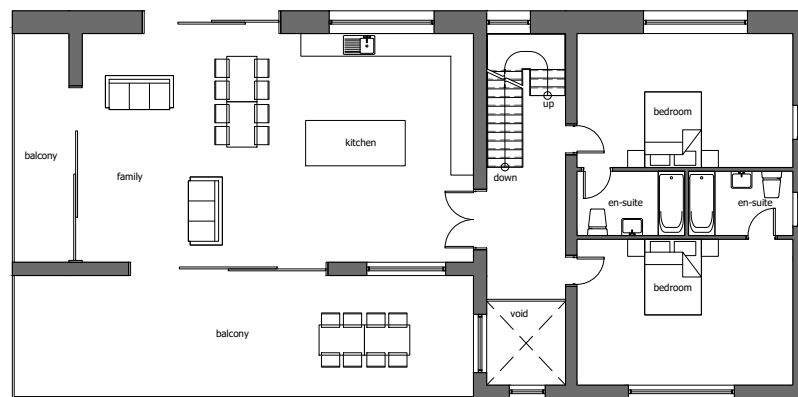


ground floor plan

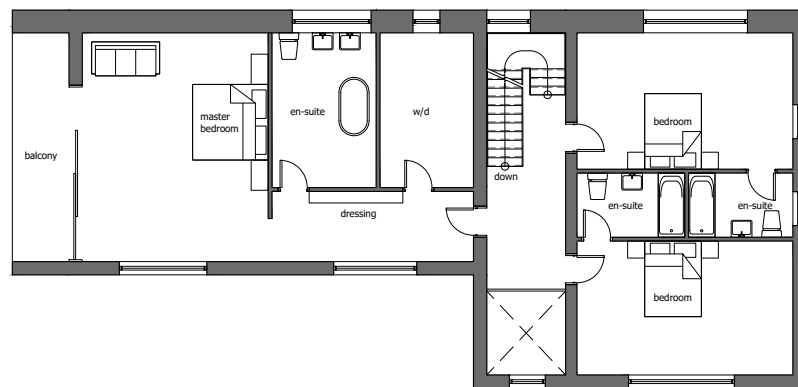


first floor plan



south elevation

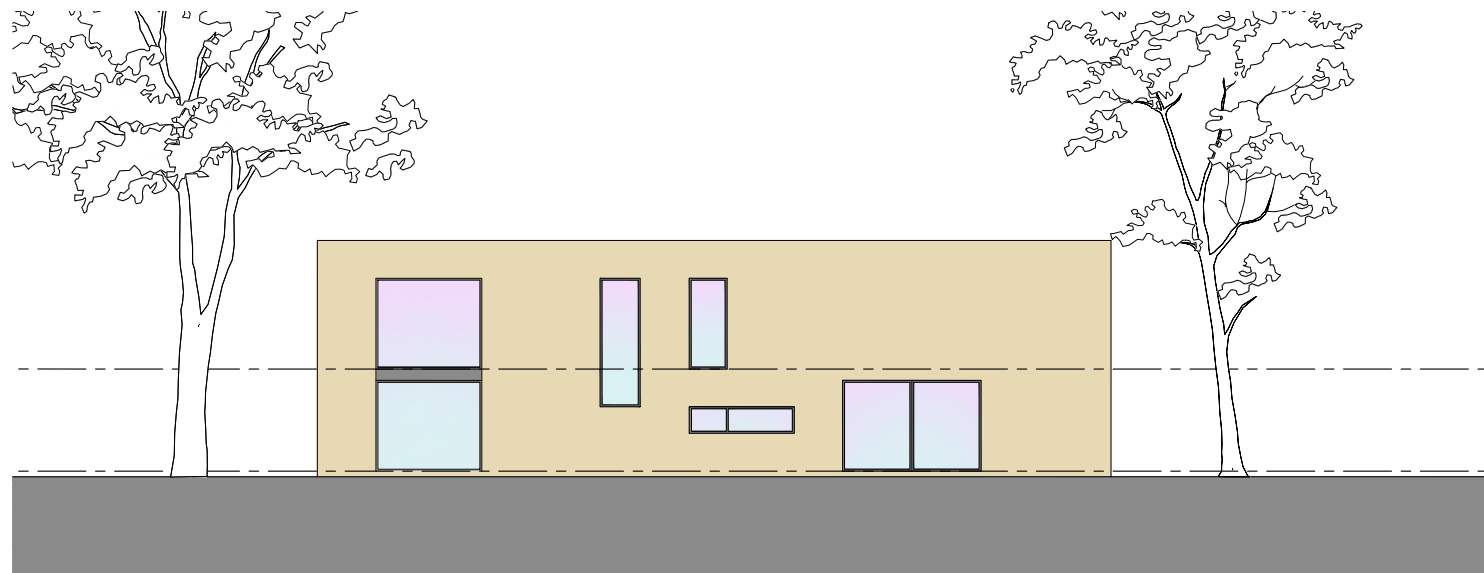

north elevation

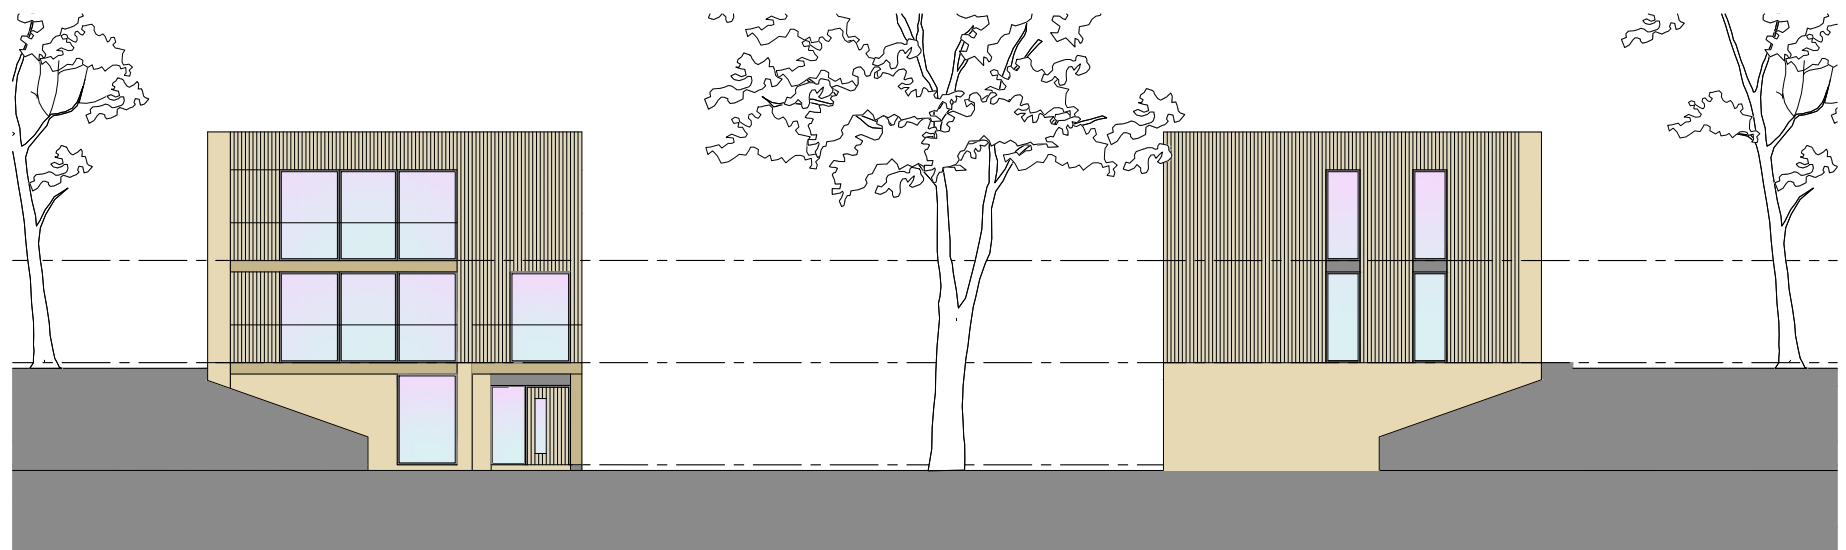

west elevation

east elevation

- Key**
- 1 timber cladding (natural finish/charred)
 - 2.natural sandstone (locally sourced)
 - 3.laminated timber structure
 - 4.high performance timber windows

Summershades Developments
Summershades
Oldham Road
Grasscroft
Saddleworth

House Types T1b

work to figured dimensions

© CJ Partnership owns the copyright of this design / drawing which must not be reproduced in whole or in part without the written permission of CJ Partnership

contract no

3655

drawing no

07

revision

Planning

drawn by

date

September 2023

scale @ A3

1:200

Revisions:
A.

Blue Pit Mill Queensway
Castleton Rochdale OL11 2PG

+44 (0)1706 631347
info@cjpartnership.com
www.cjpartnership.com

