



Proposed Barn First Floor Plan:

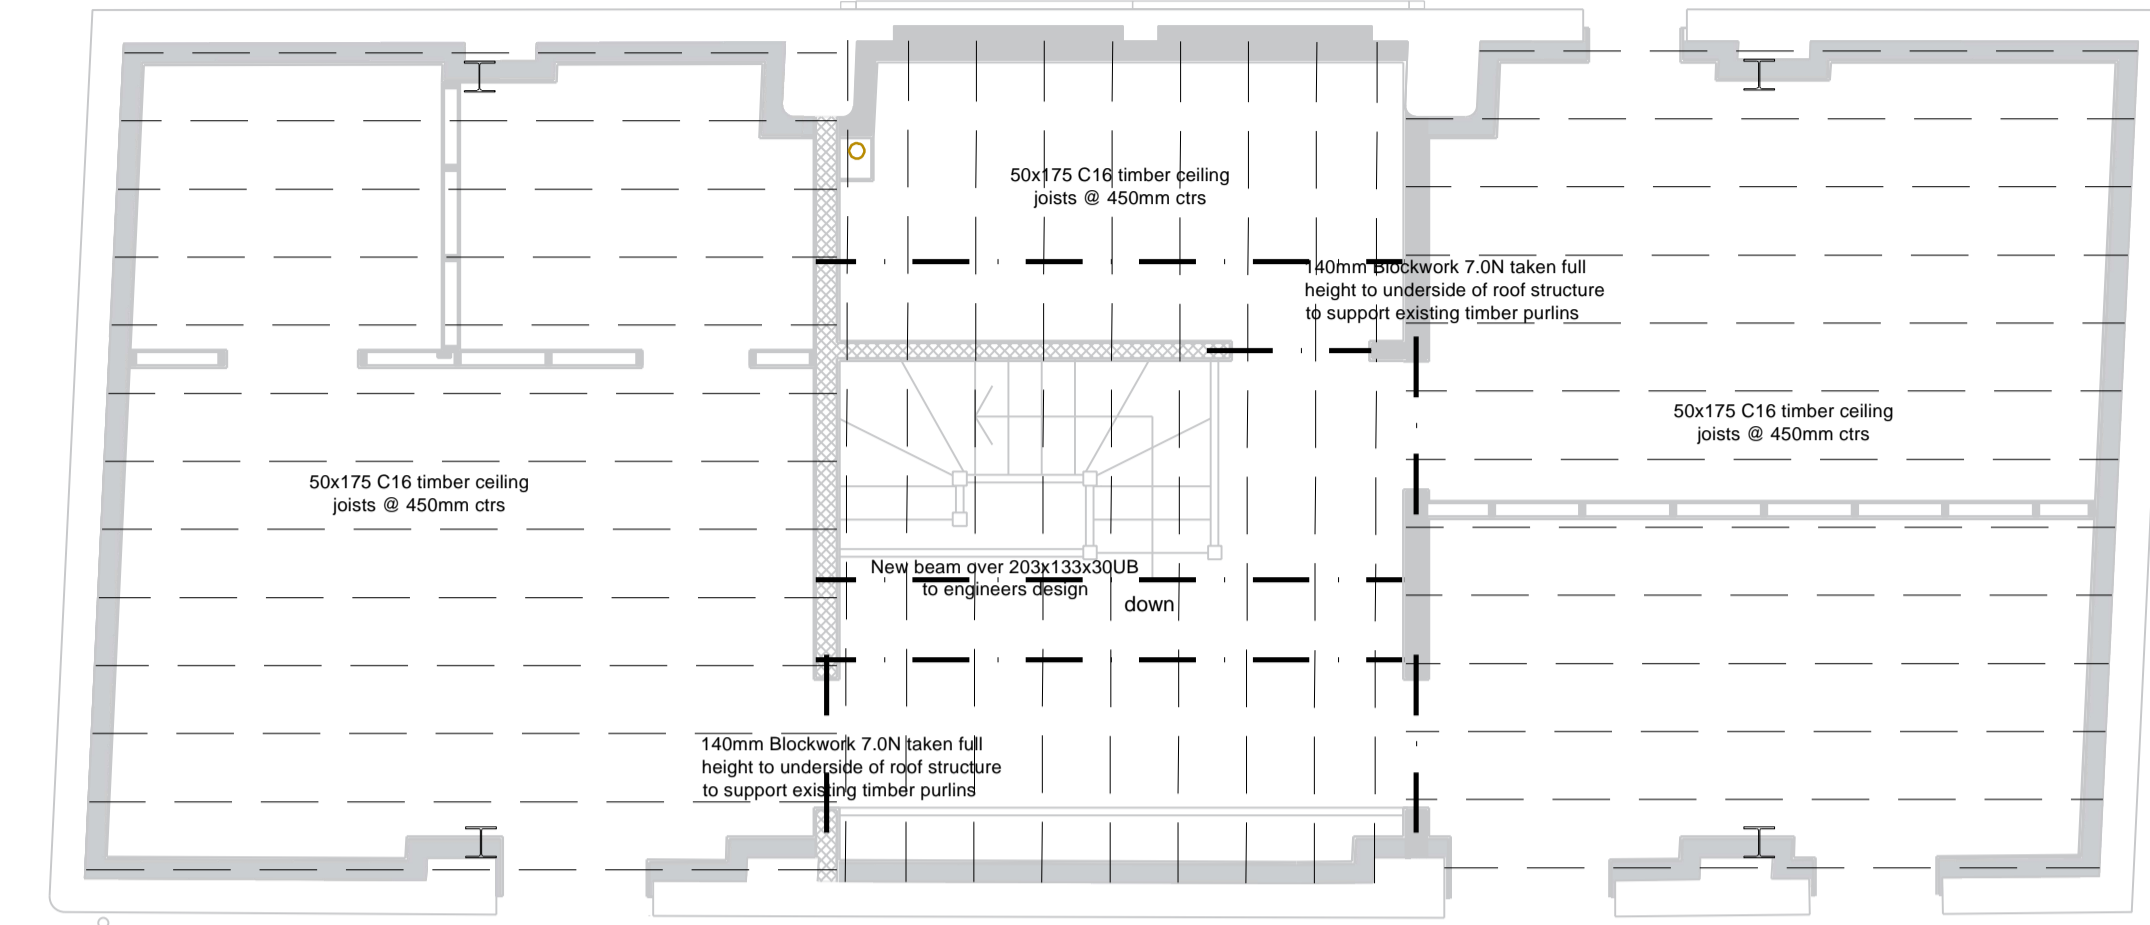


NOTE: All structural details, connections, sizes and specification ALL to engineers design and calculations

Proposed First Floor Ceiling Joist Plan:

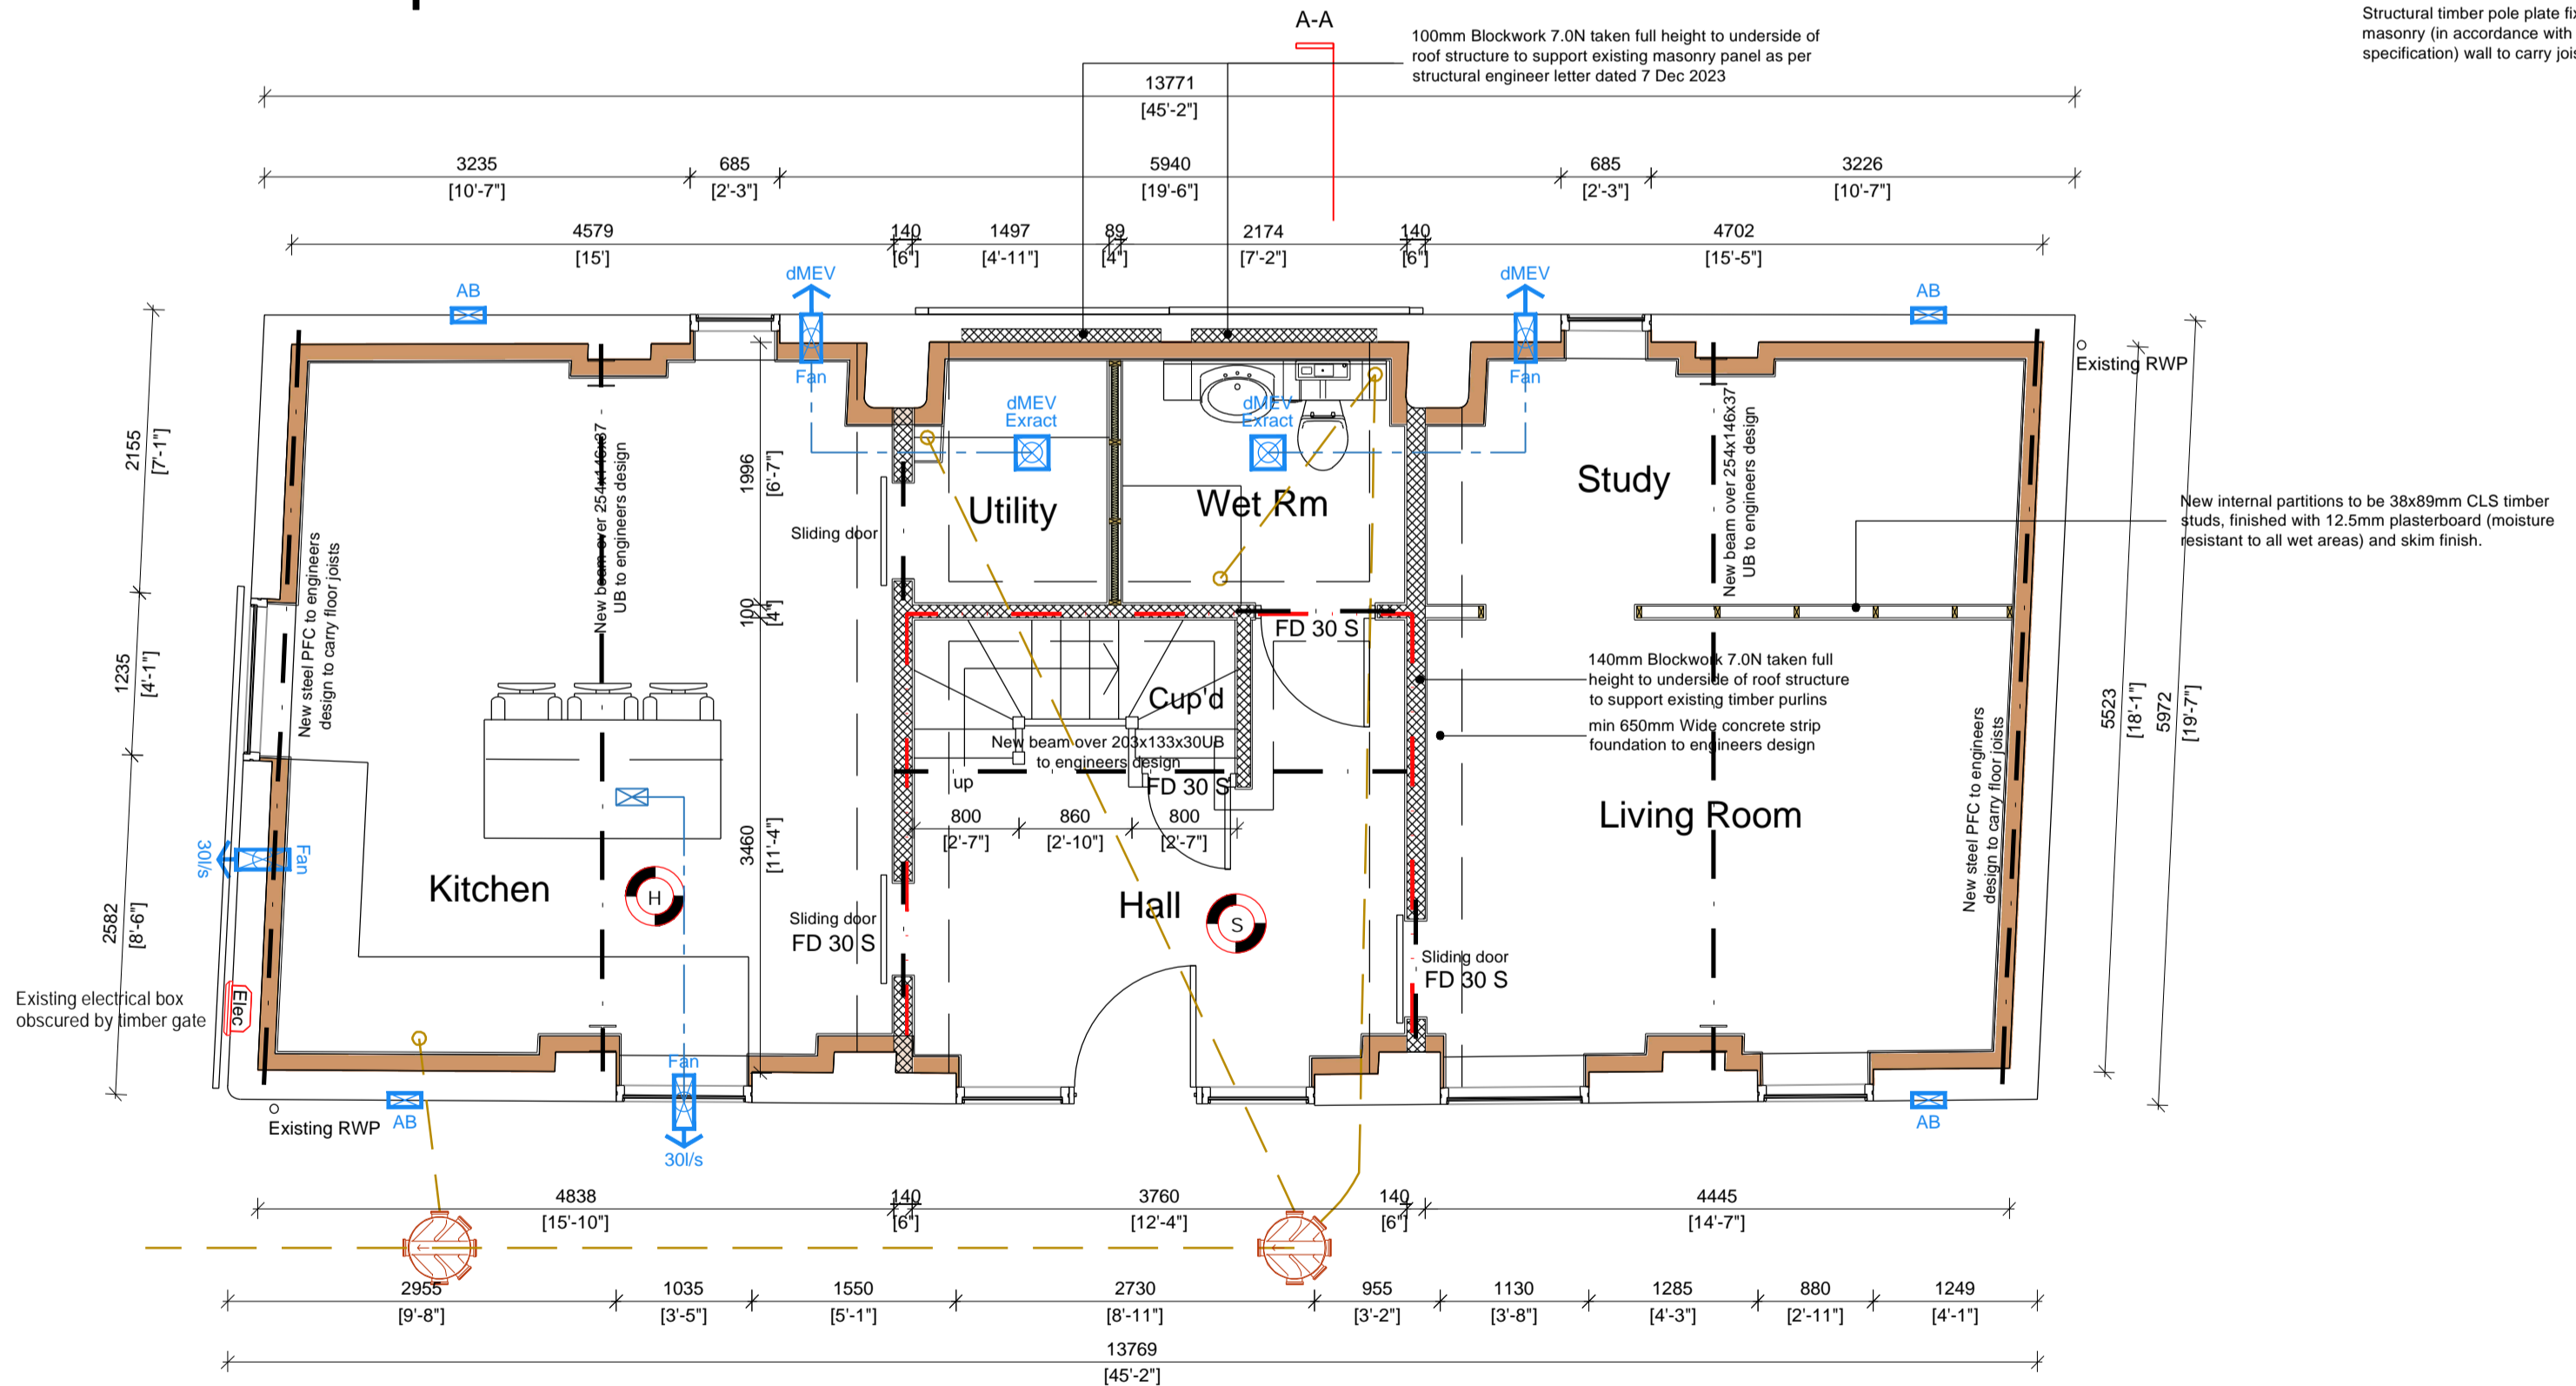


Proposed Barn Ground Floor Plan:

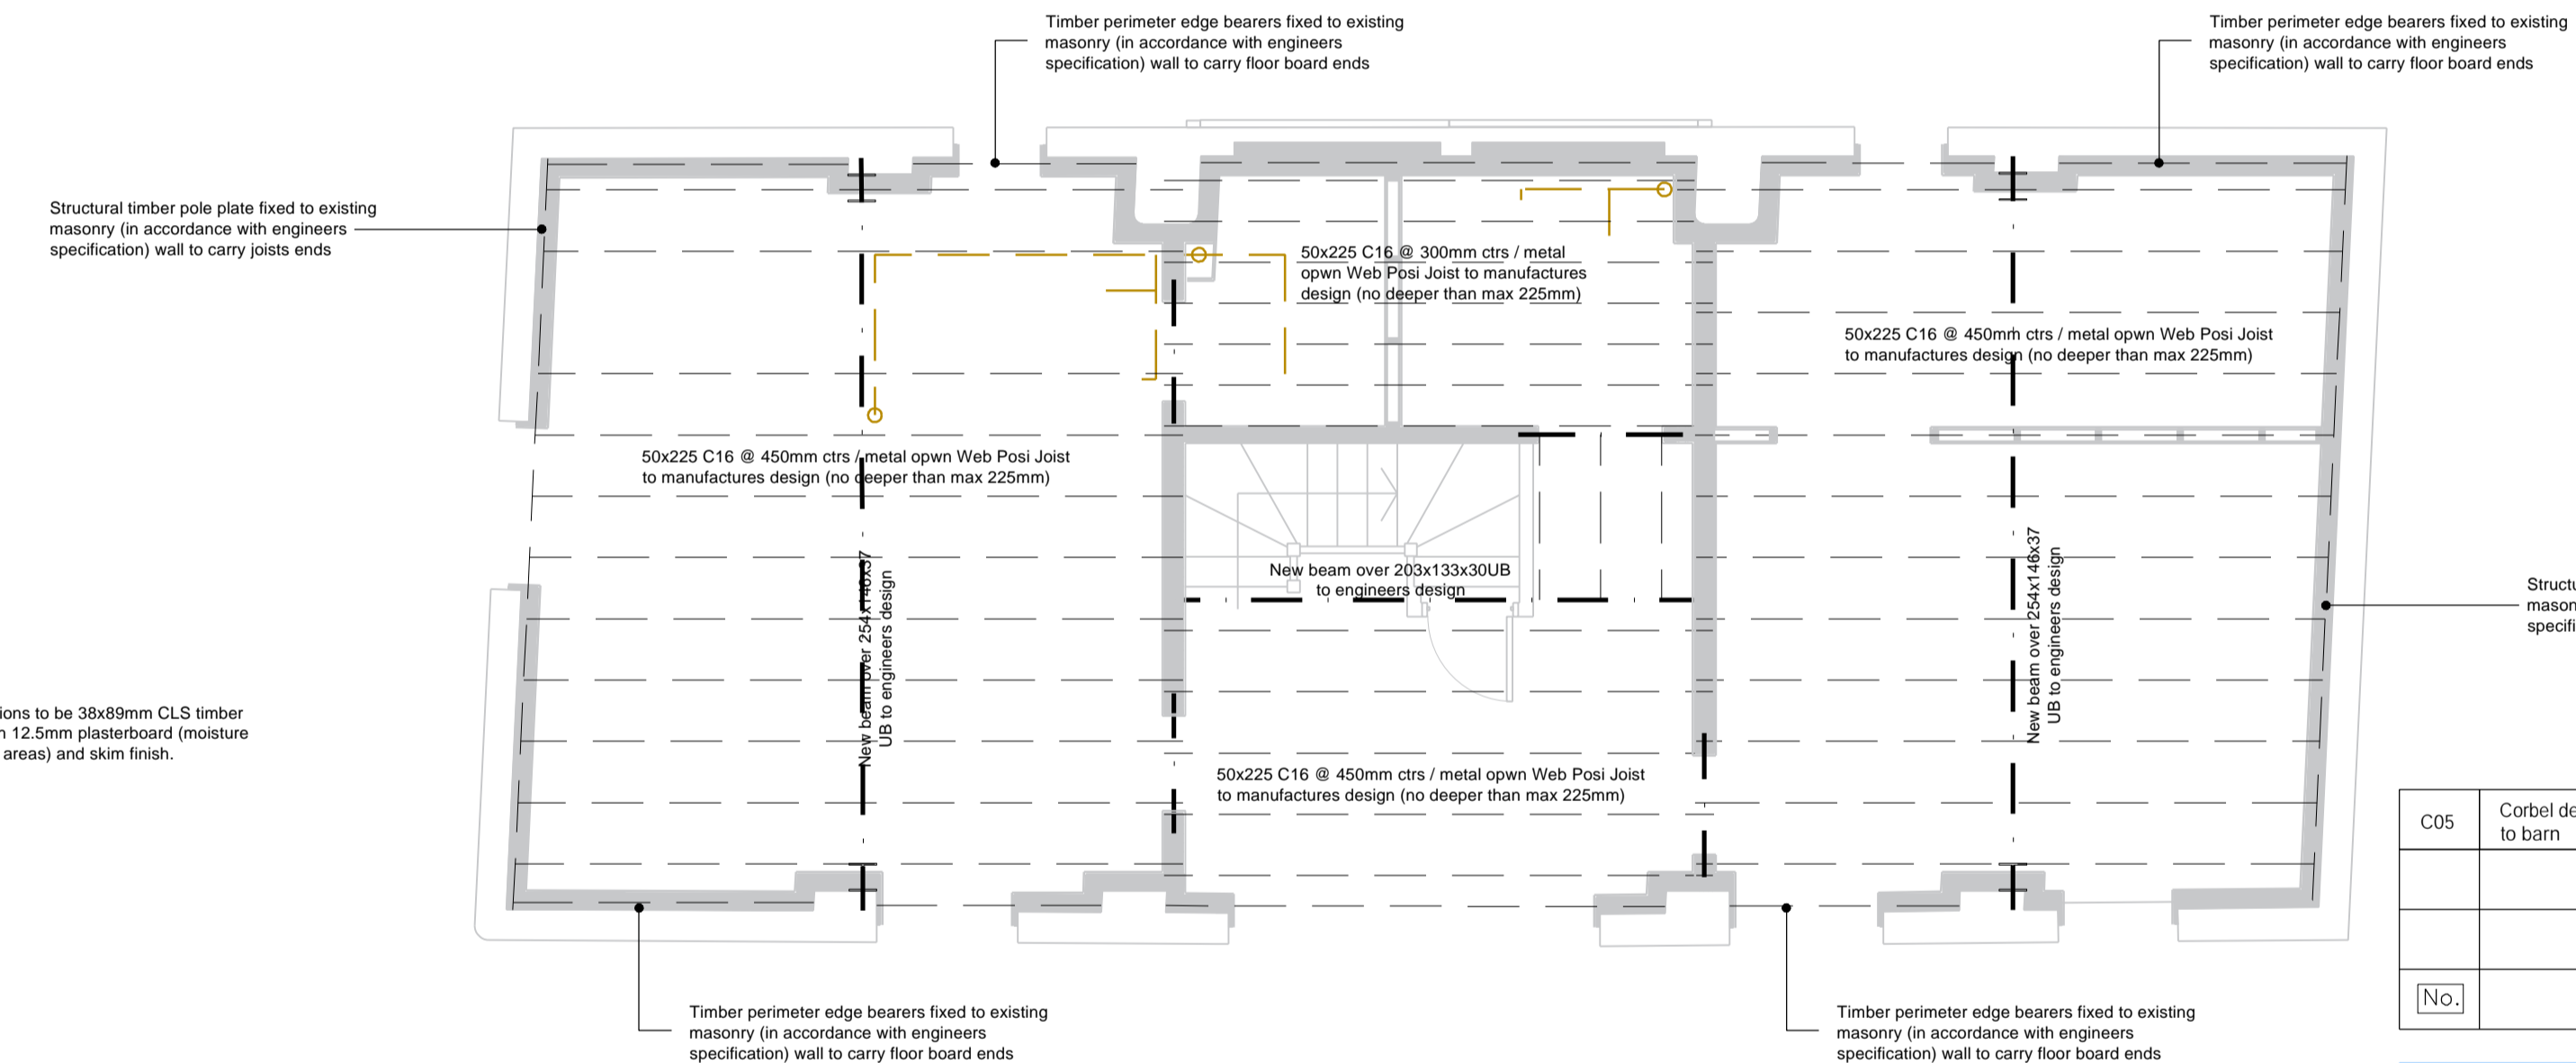


NOTE: All structural details, connections, sizes and specification ALL to engineers design and calculations

Proposed Floor Joist Plan:

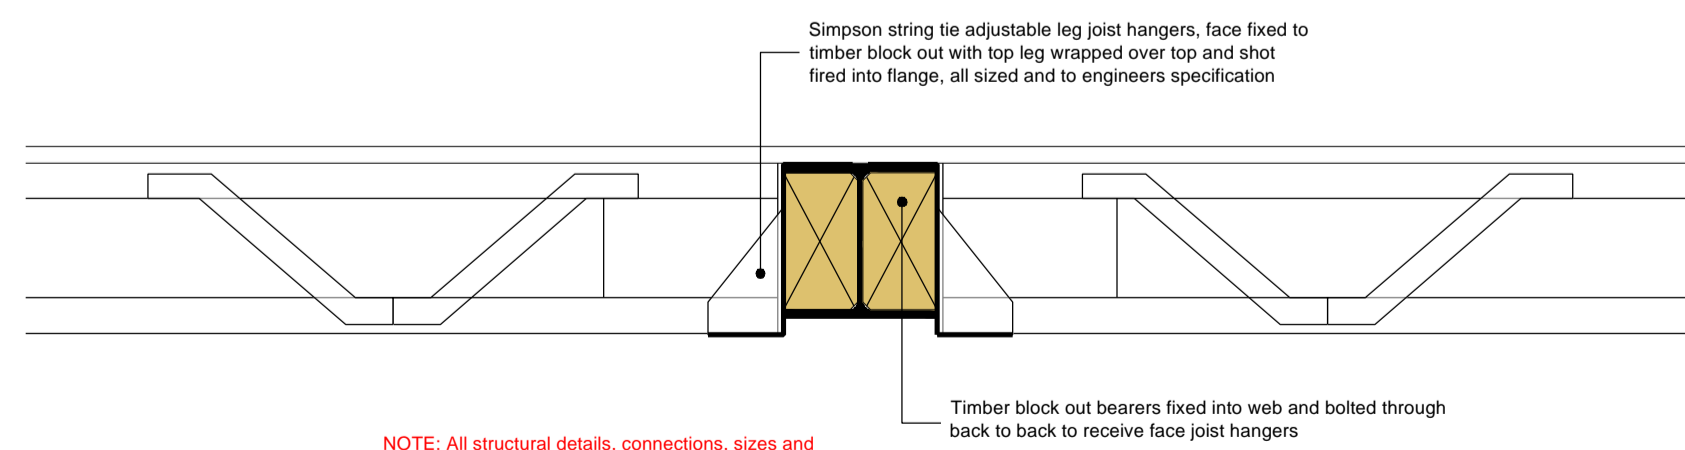

NOTE: All structural details, connections, sizes and specification ALL to engineers design and calculations

Floor Joist Detail:

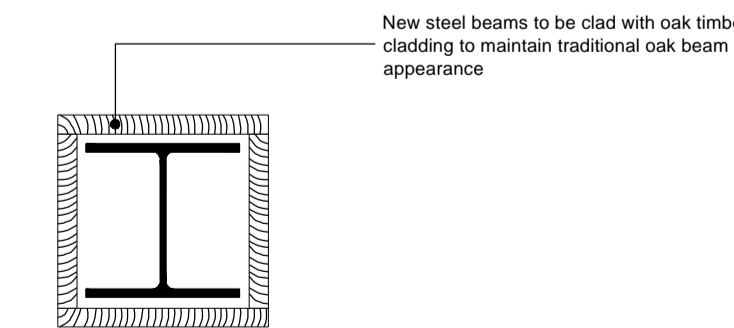

Beam Detail:

No.	Revision/Issue	Date
C05	Corbel detail raised to annexe, internal wall added to barn	12.2023

TF Architectural Services Ltd

PROJECT:
Proposed Barn & Annex Conversion

DRAWING TITLE:
Barn - Proposed Floor Plans

PROJECT ADDRESS:
Old Manor Farm
Main Street
Farnsfield

CLIENT: Mr & Mrs Heywood	
DRG NO: 005_2023_7001 C05	DATE: June 2023
SCALE: 1:50 & 1:10	FORMAT: A1

- Walls to be demolished
- 30min. Fire rated partition
- FD 30 S 30 minute fire-resisting doorset (with smoke seals)

0m 100mm 200mm 500mm 1:10 at A1

0m 100mm 200mm 500mm 1:10 at A1