



The design of this site is in accordance with the following design documentation:  
 Radio Base Station Design Guide & Specification - Issue Date 03.02.06  
 Technical Guidance Notes - TGN 0092 to TGN 0124 inclusive.

NOTE: ORIGINAL DRAWING SIZE A3  
 NOTES

### GENERAL NOTES

Based upon Ordnance Survey maps with the permission of the Controller of Her Majesty's Stationery Office. © Crown Copyright.

O.S. Ref. : E 314039 , N 181214  
 Lat: 51.523275 Long: -3.2404133


**DIRECTIONS.**  
 FROM THE M4 JUNCTION 32 ONTO THE CORYTON ROUNDABOUT. BEAR LEFT ONTO PENDWYALLT ROAD AND TAKE THE FIRST RIGHT AND FOLLOW THE SIGN POSTS INTO TY CORYTON. THE TREES ARE LOCATED AROUND THE BACK IN THE PLAY PARK

### SITE LOCATION




LOCATION PLAN (1:50000)

### SITE LOCATION ACCESS ROUTE

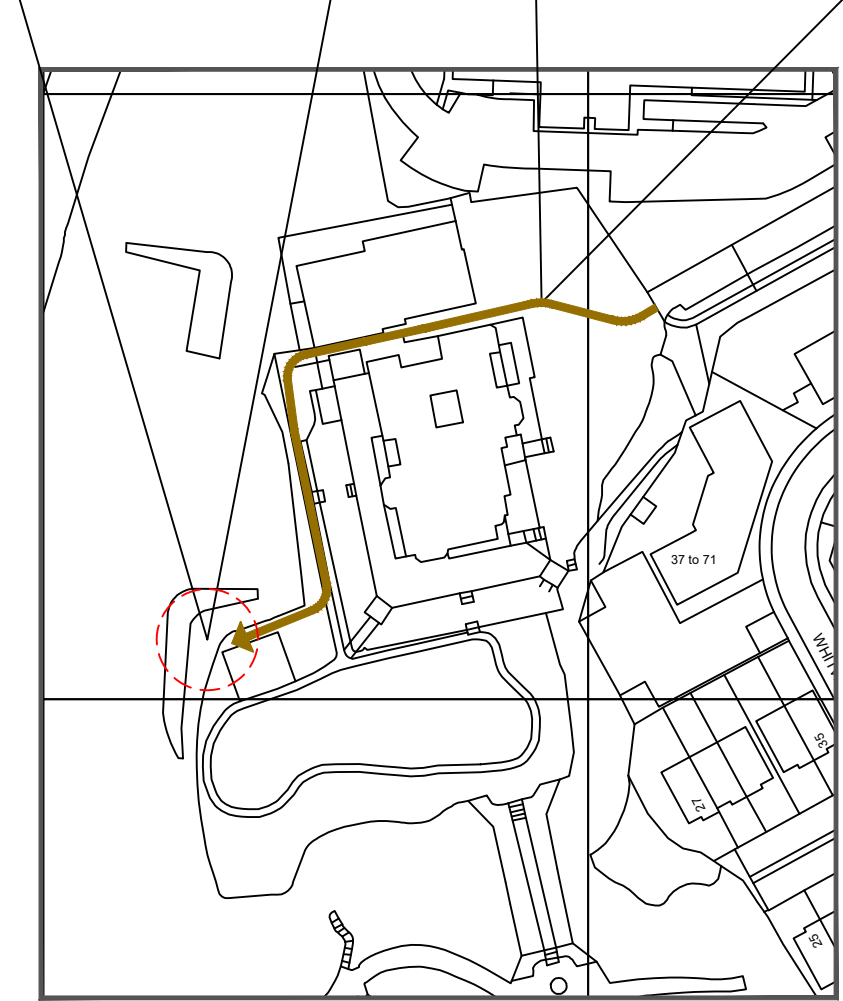

LOCATION PLAN (1:1250)

 

A	21.12.23	GENERAL ARRANGEMENT FOR COMMENT	AM	DB
Rev	Date	Amendments	Drawn By	Approved By

**HEYROD COMMUNICATIONS LTD**

Thornley House,  
 Overens Street,  
 Oldham, OL4 1LA

Tel: 0161 6224160  
 Fax: 0161 6224161

**AIRWAVE**  
 a Motorola Solutions Company

Job Title  
**SWA071 - TY CORYTON  
 PENDWYALLT RD, CORYTON  
 WHITCHURCH, CARDIFF, WALES, CF14 7EF**

Drawing Title  
**GENERAL ARRANGEMENT  
 SITE LOCATION PLANS  
 SHEET 01**


Scale AS SHOWN	Version V.0	Approved by CM
Drawn by AM	Checked by DB	Date Approved 21.12.23
Date Drawn 21.12.23	Date Checked 21.12.23	

Drawing No. **SWA071-GA-01**

NOTE: ORIGINAL DRAWING SIZE A3

NOTES

1. This drawing to be read in conjunction with SWA071 Series drawings and standard Airwave drawings.
2. All dimensions are in mm unless otherwise stated.

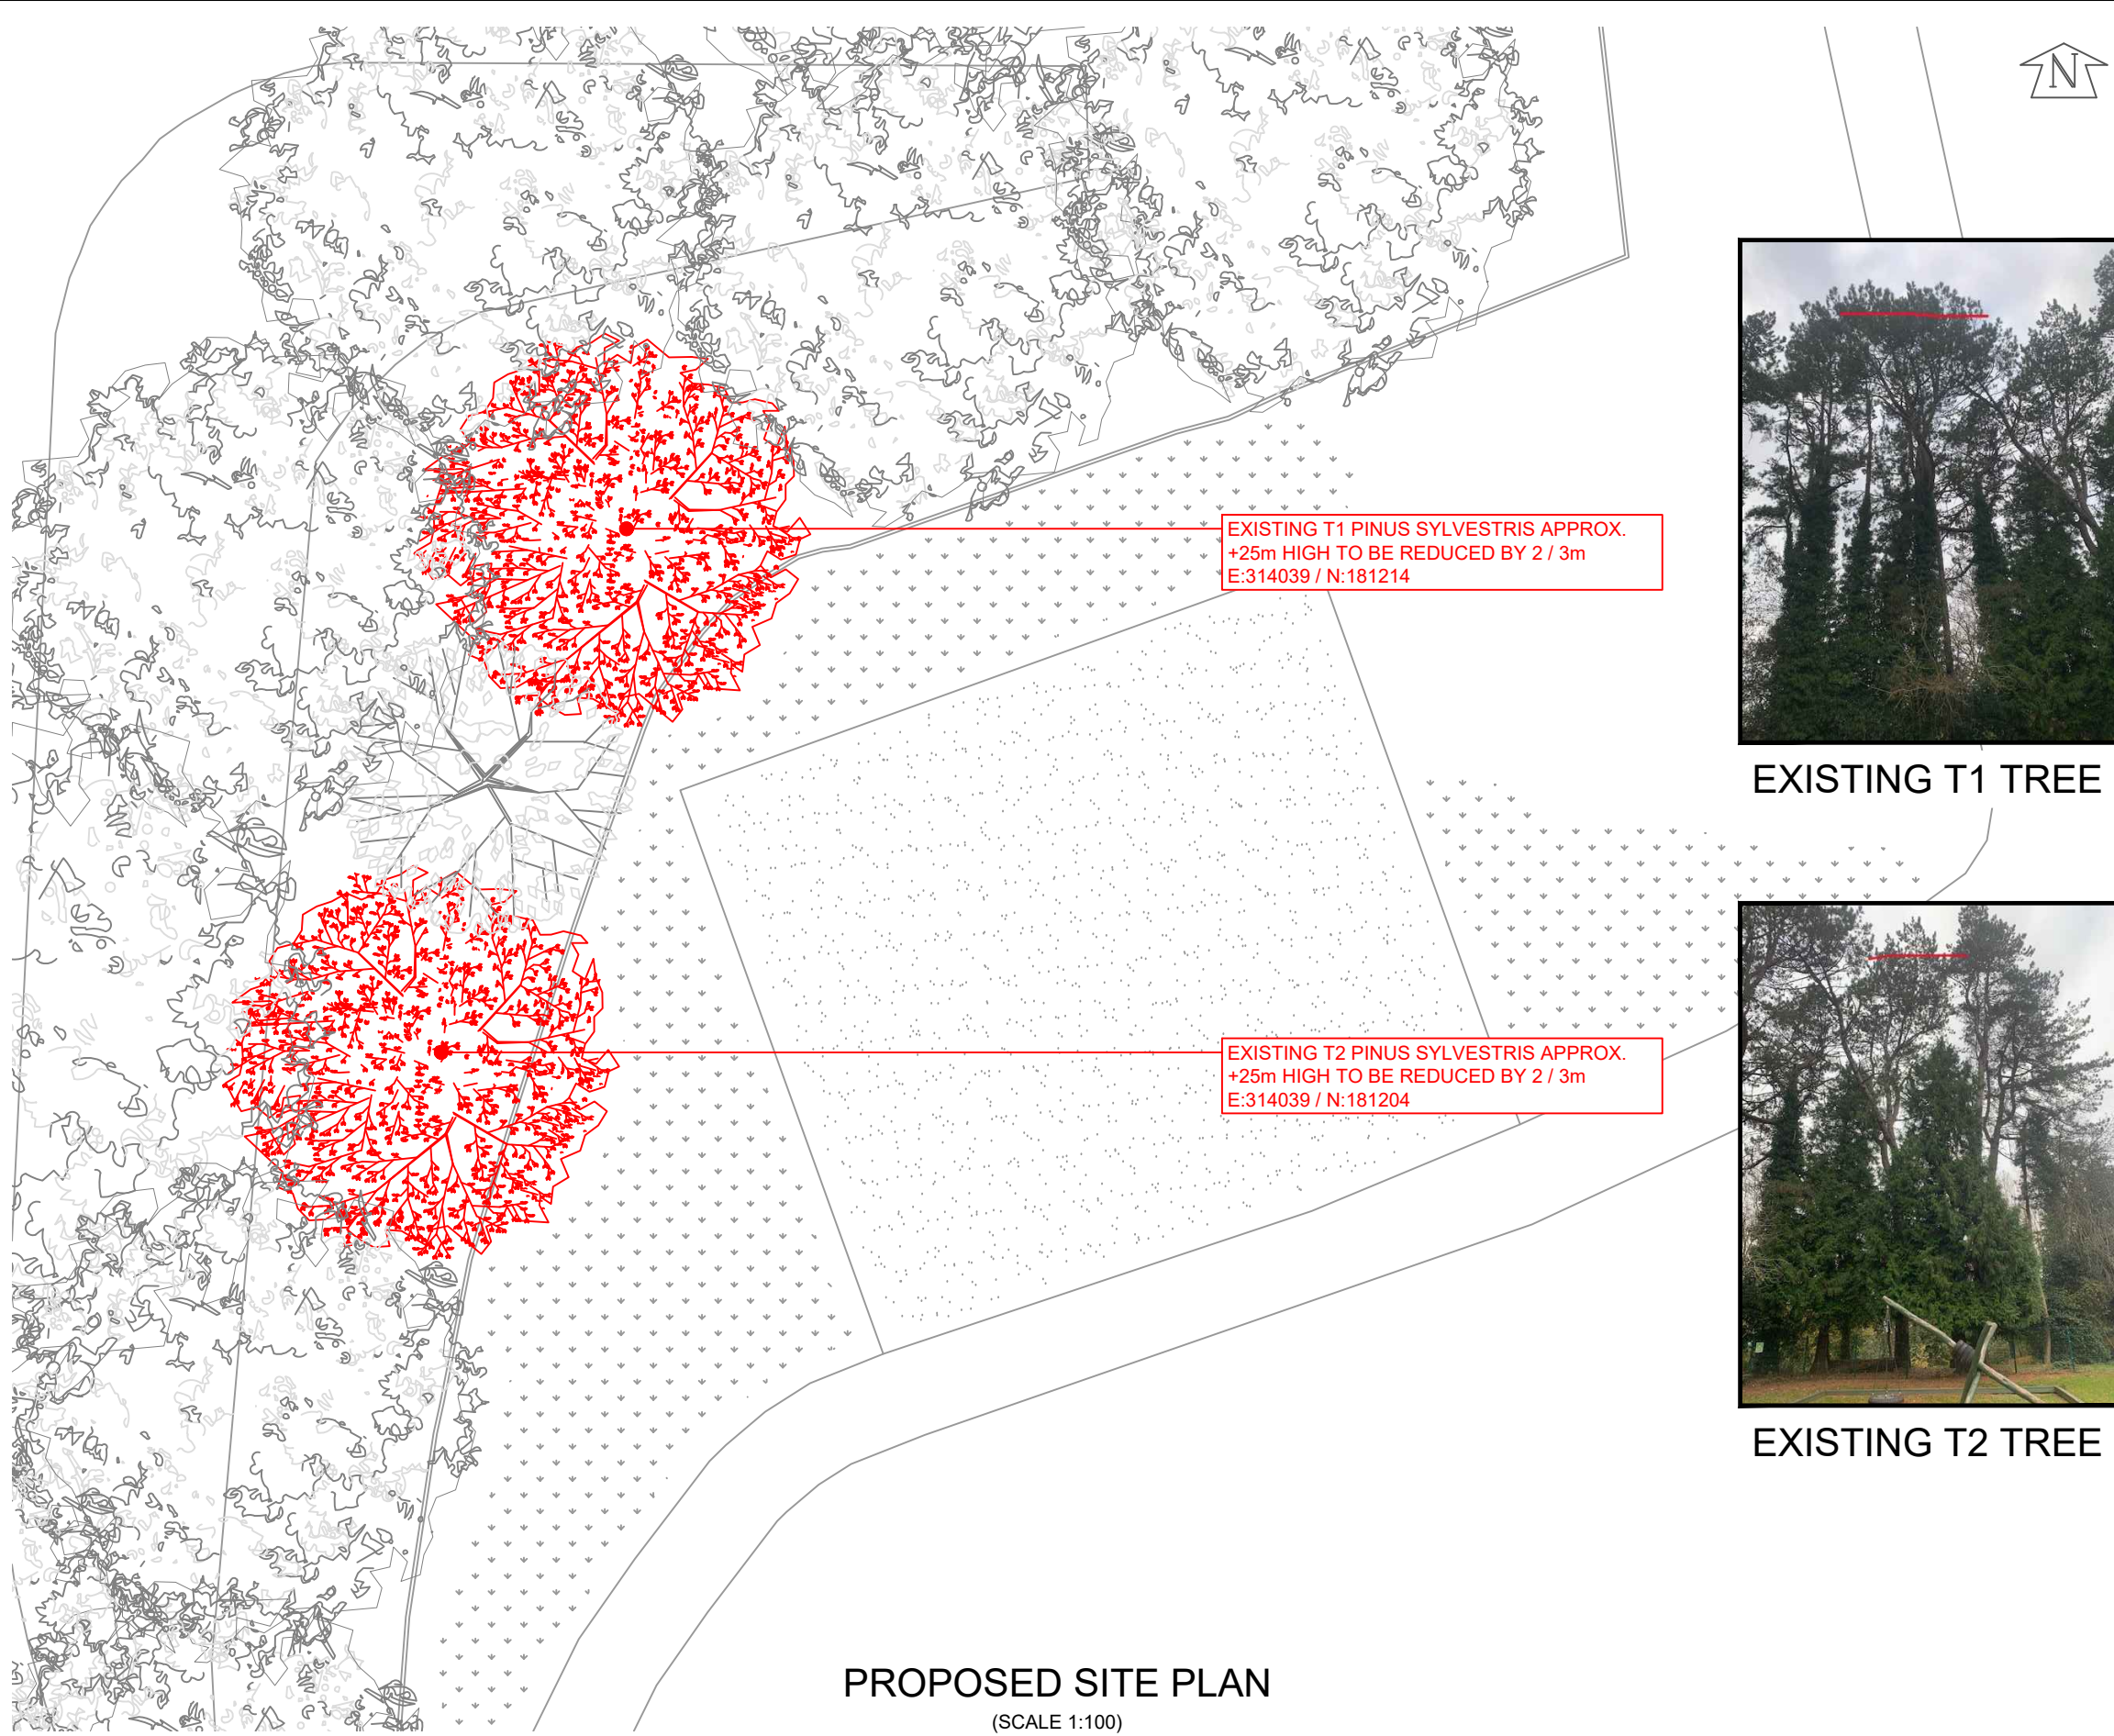

EXISTING T1 TREE



EXISTING T2 TREE

PROPOSED SITE PLAN

(SCALE 1:100)



ORIGINAL SCALE AT A3 - 1:100

ALL DIMENSIONS IN MILLIMETRES

The design of this site is in accordance with the following design documentation:  
 Radio Base Station Design Guide & Specification - Issue Date 03.02.06  
 Technical Guidance Notes - TGN 0092 to TGN 0124 inclusive.

A	21.12.23	GENERAL ARRANGEMENT FOR COMMENT	AM	DB
Rev	Date	Amendments	Drawn By	Approved By

**HEYROD COMMUNICATIONS LTD**

Thornley House,  
Overens Street,  
Oldham, OL4 1LA

Tel: 0161 6224160  
Fax: 0161 6224161

**AIRWAVE**  
a Motorola Solutions Company

Job Title  
SWA071 - TY CORYTON  
PENDWYALLT RD, CORYTON  
WHITCHURCH, CARDIFF, WALES, CF14 7EF

Drawing Title  
GENERAL ARRANGEMENT  
PROPOSED SITE PLAN  
SHEET 02

Scale 1:100	Version V.0	Approved by CM
Drawn by AM	Checked by DB	Date Approved 21.12.23
Date Drawn 21.12.23	Date Checked 21.12.23	

Drawing No. SWA071-GA-02