



GENERAL NOTES
All levels & dimensions to be checked on site
All materials to relevant British Standard
All work in accordance with 2011 Building Regulations & Approved Documents

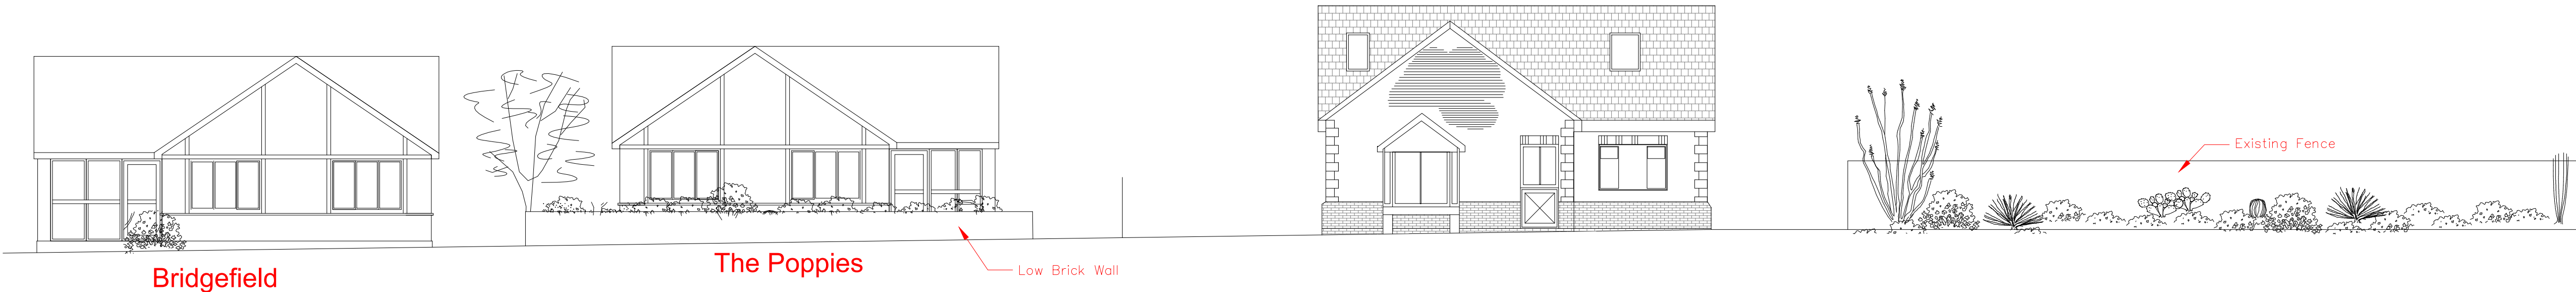

Sugden Avenue Street Scene
(scale 1:100)

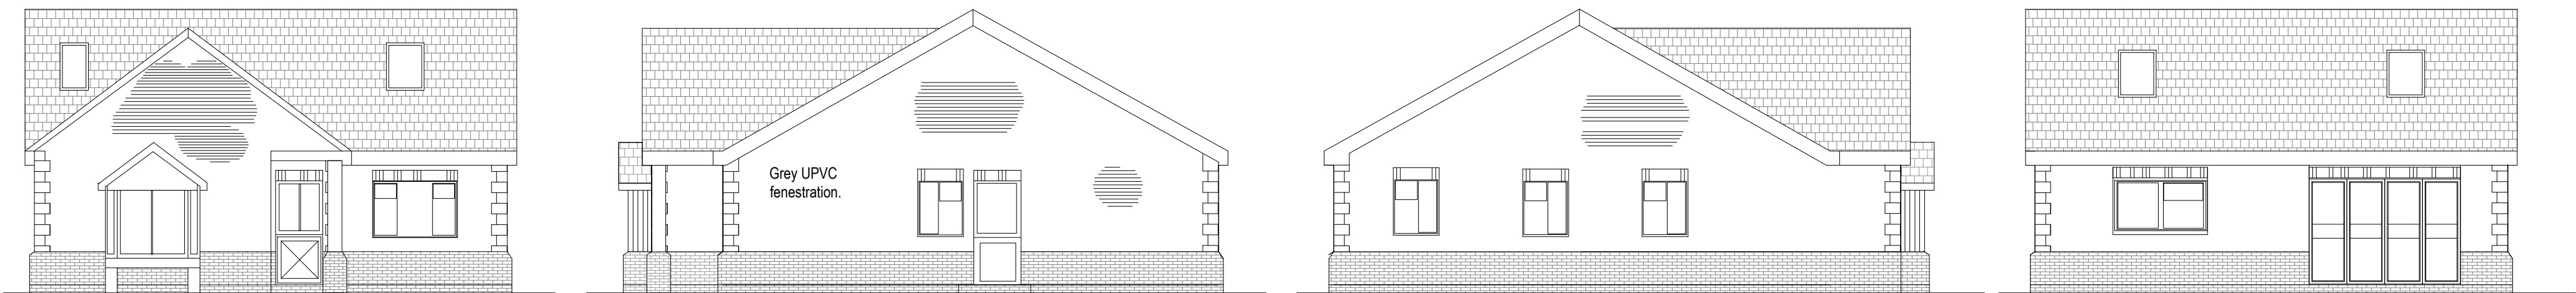


PROPOSED FRONT ELEVATION
SCALE 1:100


PROPOSED SIDE ELEVATION
SCALE 1:100

PROPOSED SIDE ELEVATION
SCALE 1:100


PROPOSED REAR ELEVATION
SCALE 1:100

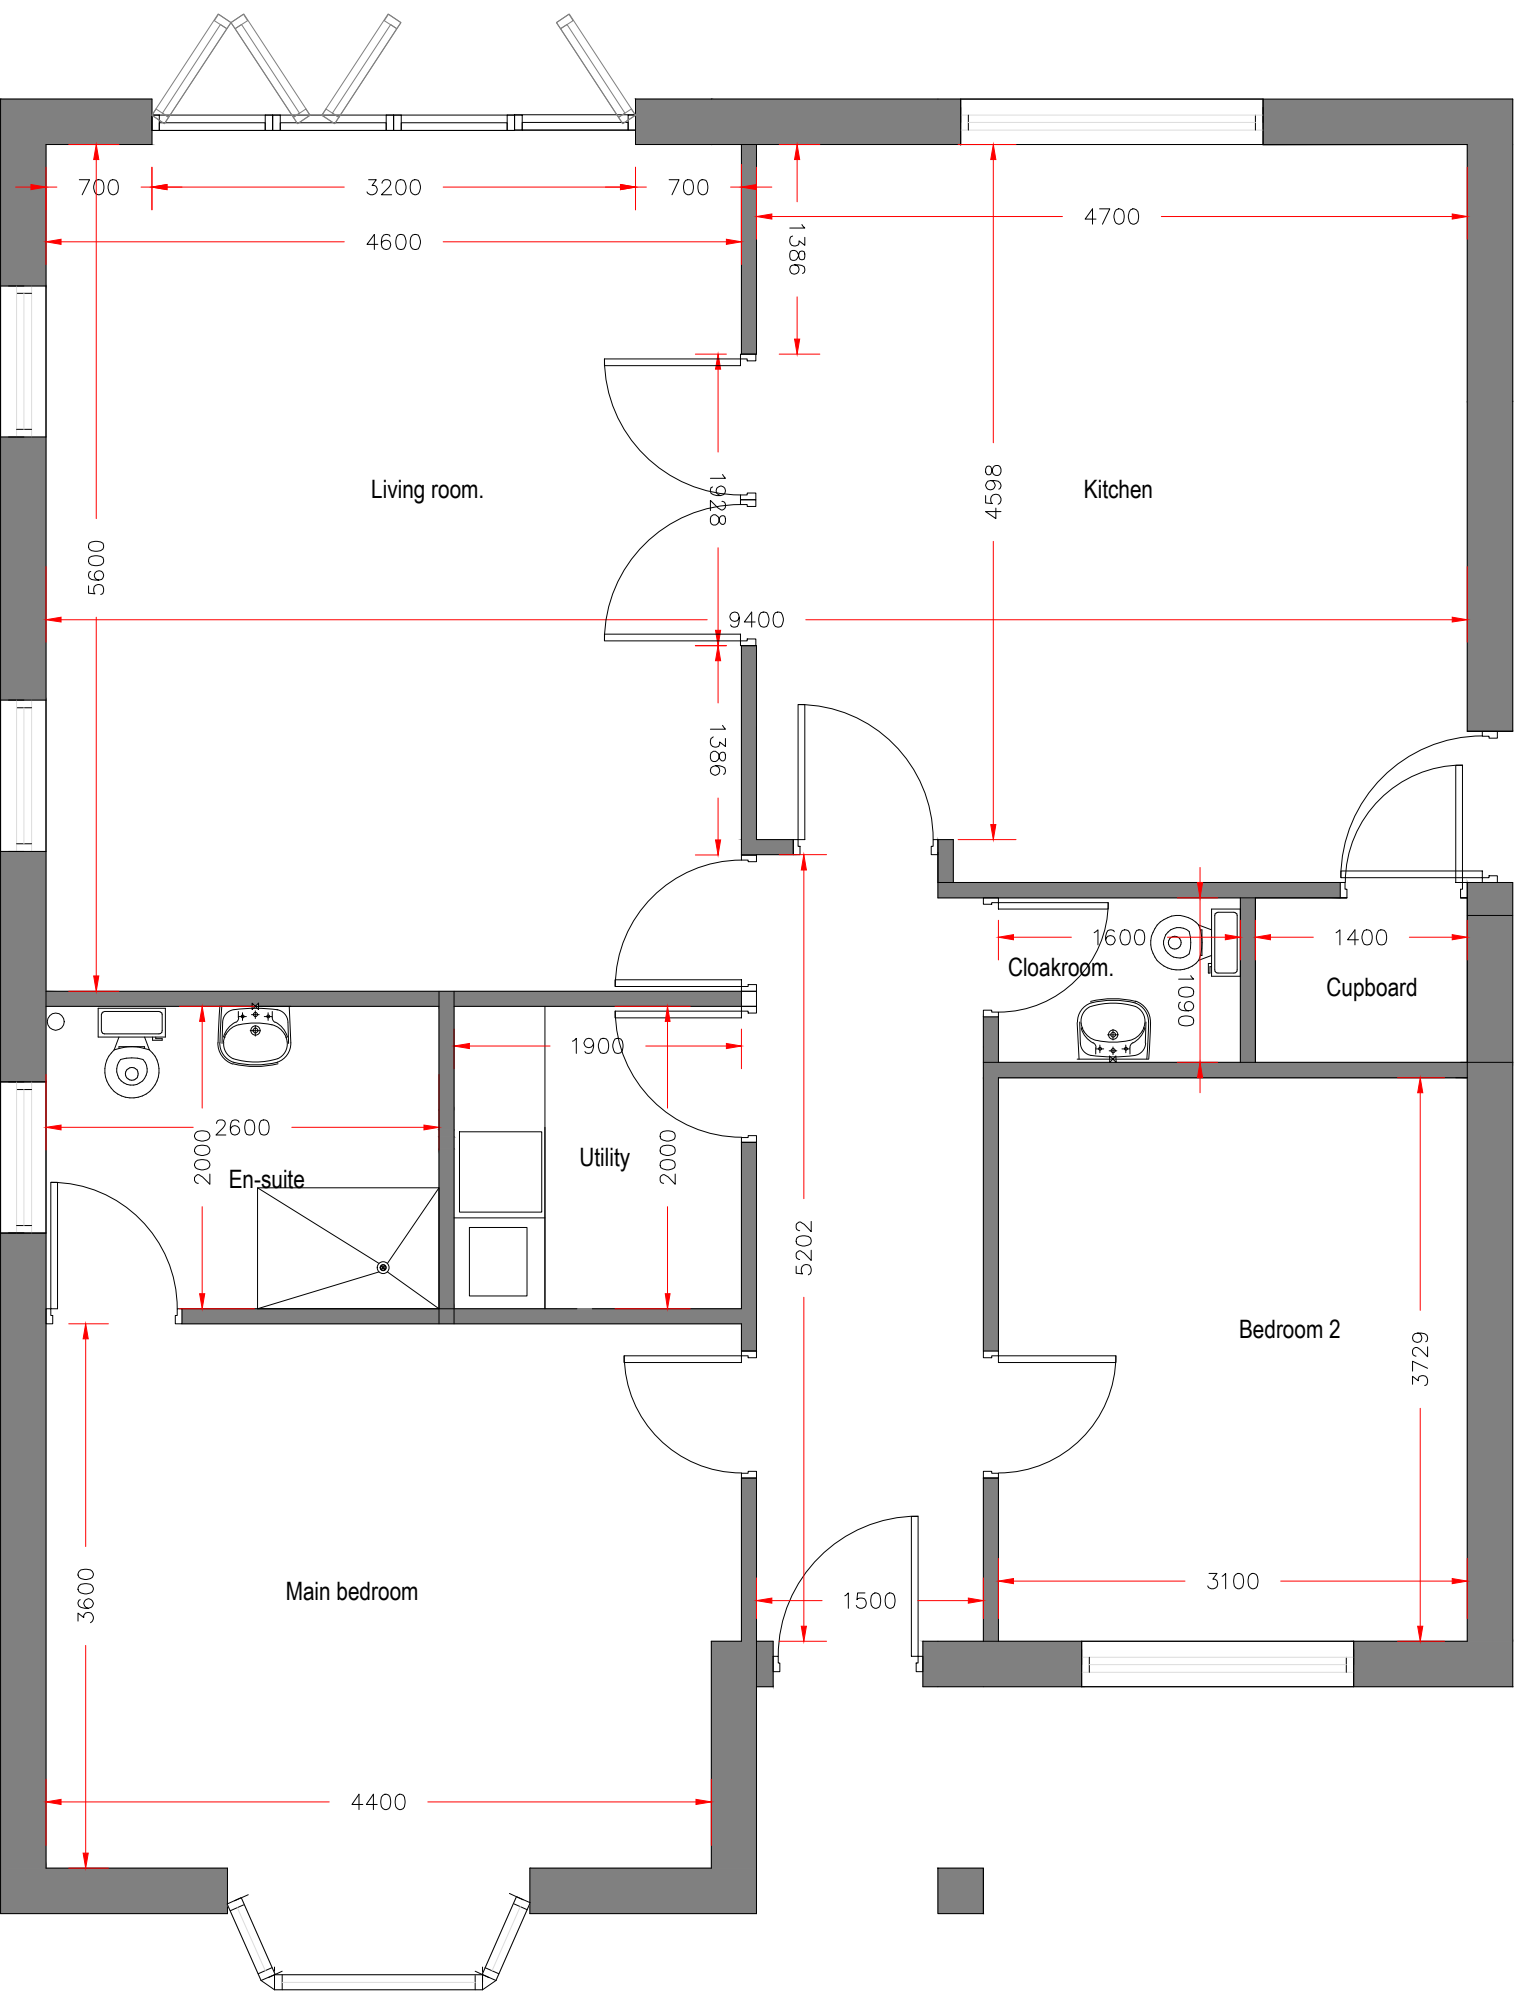

PROPOSED GROUND FLOOR PLAN
SCALE 1:50

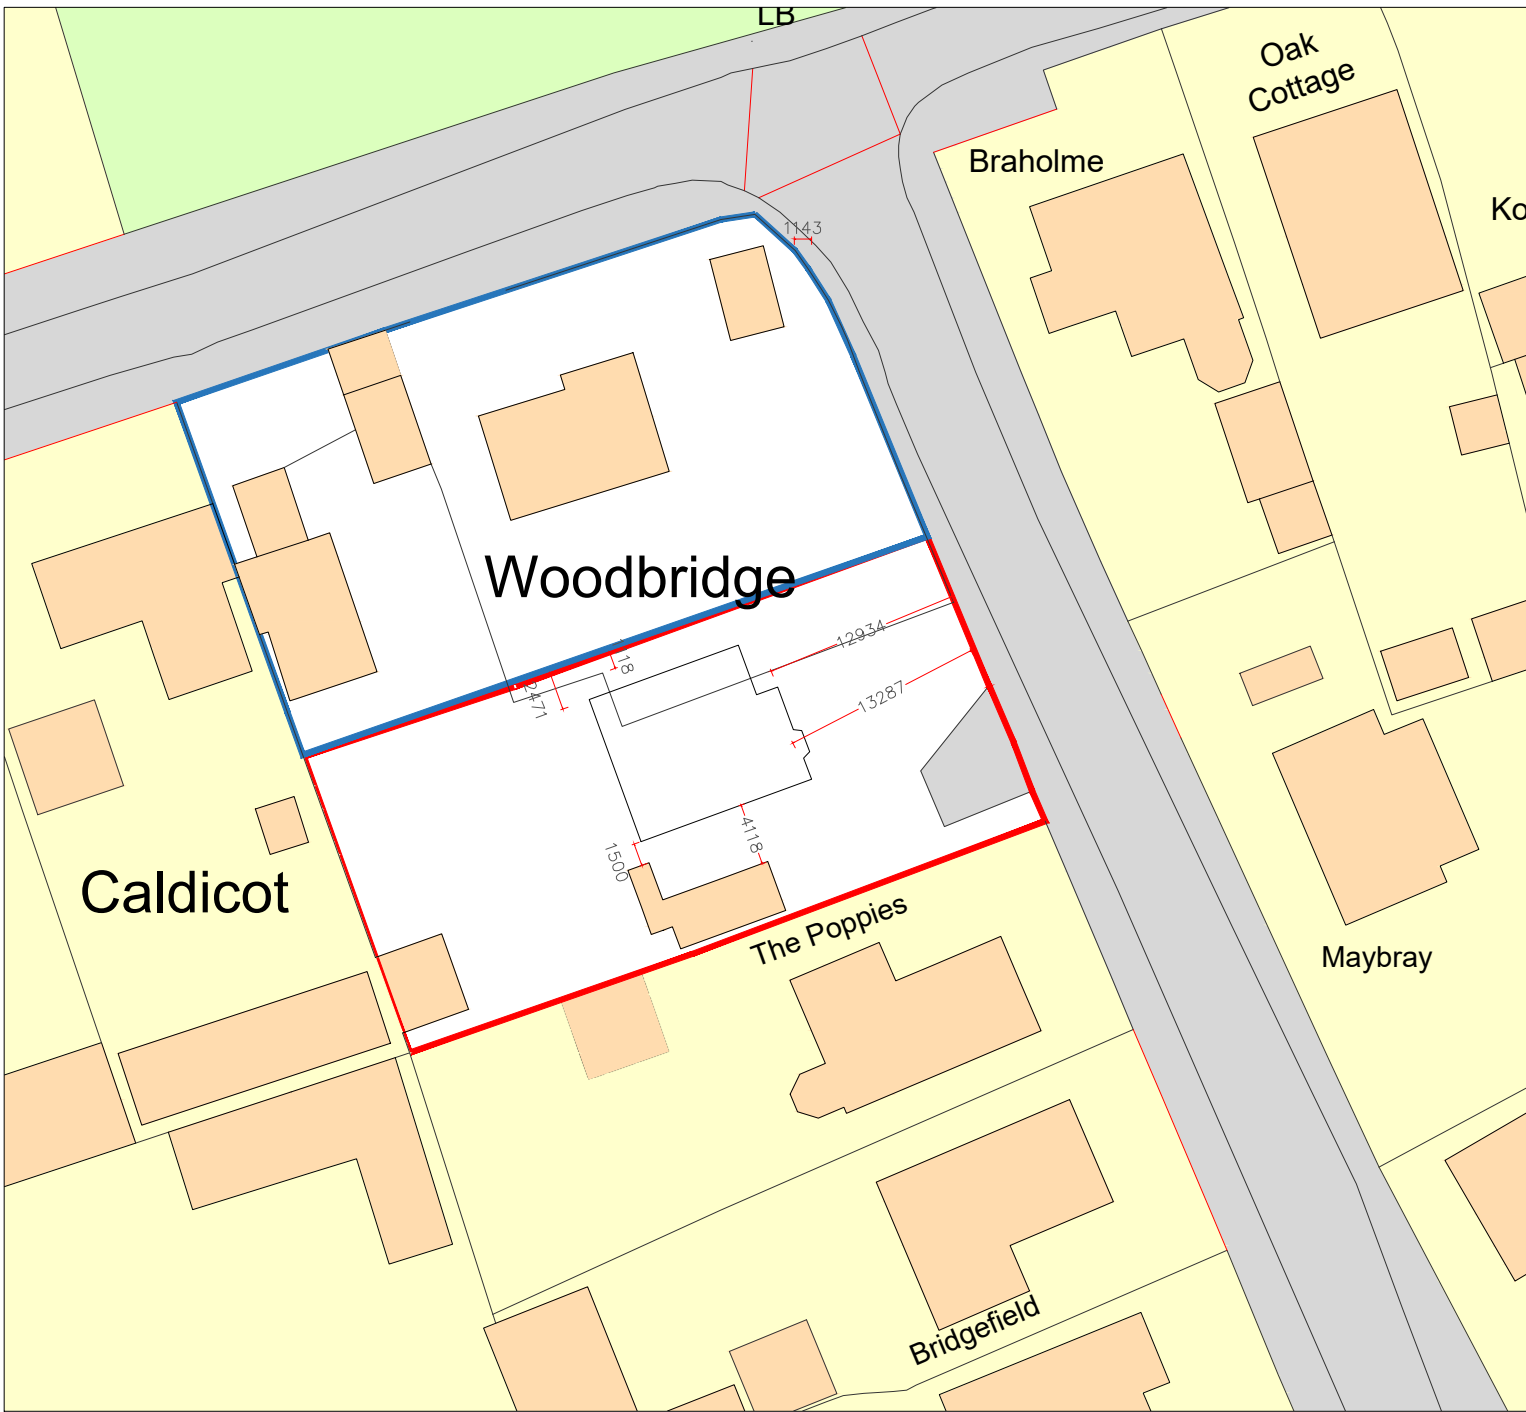

SITE PLAN
SCALE (1:500)

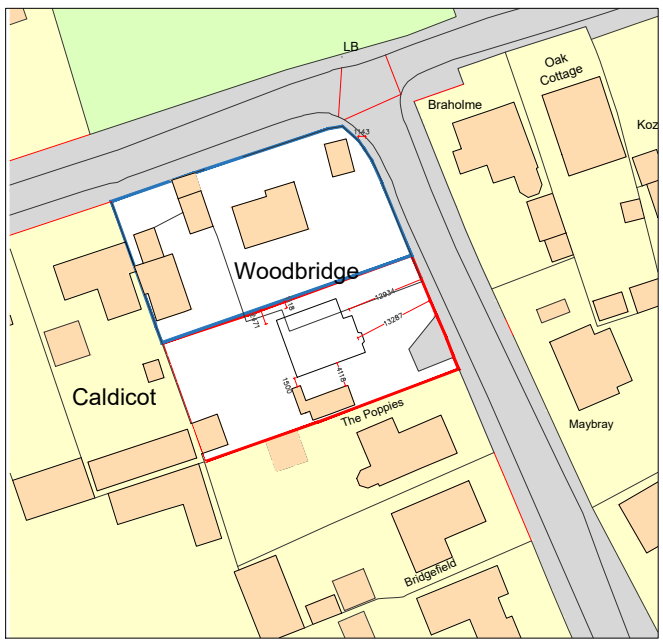

LOCATION PLAN
SCALE (1:1250)

Planning

Domino Sky Building Design

189 Main Road,
Broomfield,
Essex,
CM1 7EQ
TEL: 01245512864
EMAIL: info@dominoskyltd.co.uk

CLIENT	-
PROJECT	Woodbridge, Branksom Avenue Wickford, SS12 0JD
DRAWING TITLE	Proposed floor plans and Elevations
DRAWING NUMBER	C-465-01
DRAWING SCALE	1:50& 1:100 @ A1
Revision	P3
CHECKED BY	-
DATE	14/03/2022