


Location Plan

Scale 1:1000

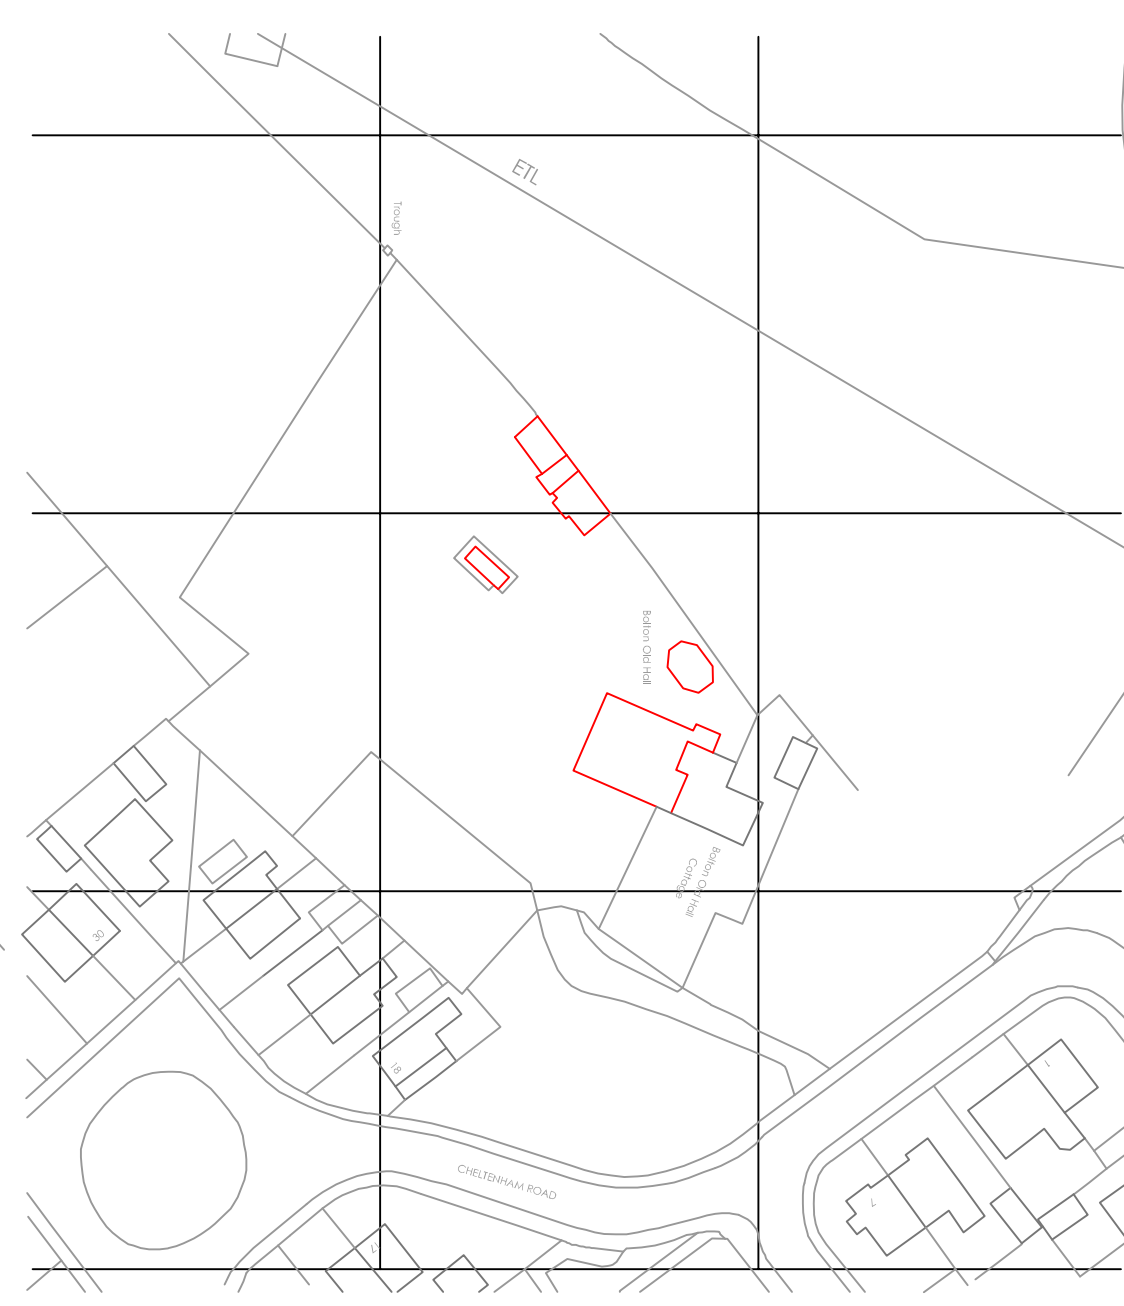

Ordnance Survey (c) Crown Copyright 2022. All rights reserved. Licence number 100022432



SCALE 1:200

Station	East	North	Height	Description
CP201	416634.838	436270.759	194.627	Survey Station
101	416617.457	436297.624	194.818	Survey Station
102	416643.616	436277.214	195.251	Survey Station
103	416620.847	436263.838	194.335	Survey Station

Site Survey Control & Datum Information

Survey related to Ordnance Survey "OSGB36" or control point (GTS01) and the survey data was processed on a plane grid. (No scale factor) OS Orthometric Hs

Control & Datum Information

Grid datums and levels are based upon OSGB 1936 National Grid (OSGB36) and Ordnance Survey Height (OS Hs). All the National Grid Transformation OSTN 1458 and the National Grid Model OSGM1508. This data obtained for use in this drawing involved the use of real-time GPS survey and total station survey. Contours are shown at 1m intervals.

Rev	Description	By	Date
Surv.	Drawn	CHKD	Date
NH	NH	09/11/22	

This drawing may not be reproduced, made use of or issued to a third party without permission of:
MARTIN WALSH ARCHITECTURAL

MARTIN WALSH ARCHITECTURAL
 Firm Buildings: 39 - 101 Lewis Rd, Daresbury, Warrington, WA12 7BU
 e: info@martinwalsh.co.uk w: www.martinwalsh.co.uk
 t: 01924 44342

Holden Surveys Ltd
 Topographical Building & Site Surveys - CAD Services
 T: 0773 493 6449 E: holdensurveys@hsl.com

Title: **Site Plan**
 Site: **Bolton Hall**
Cheltenham Rd
Bradford

COMPUTER GENERATED DRAWING - DO NOT ALTER
 Dwg No. **MWA_271_Bolton Hall**
 Sheet No. **1**
 SCALE **1/200** REV.