


NOTES :

1. ALL DIMENSIONS IN MILLIMETRES UNLESS OTHERWISE STATED.



PROPOSED FRONT(E) ELEVATION

SCALE 1:100

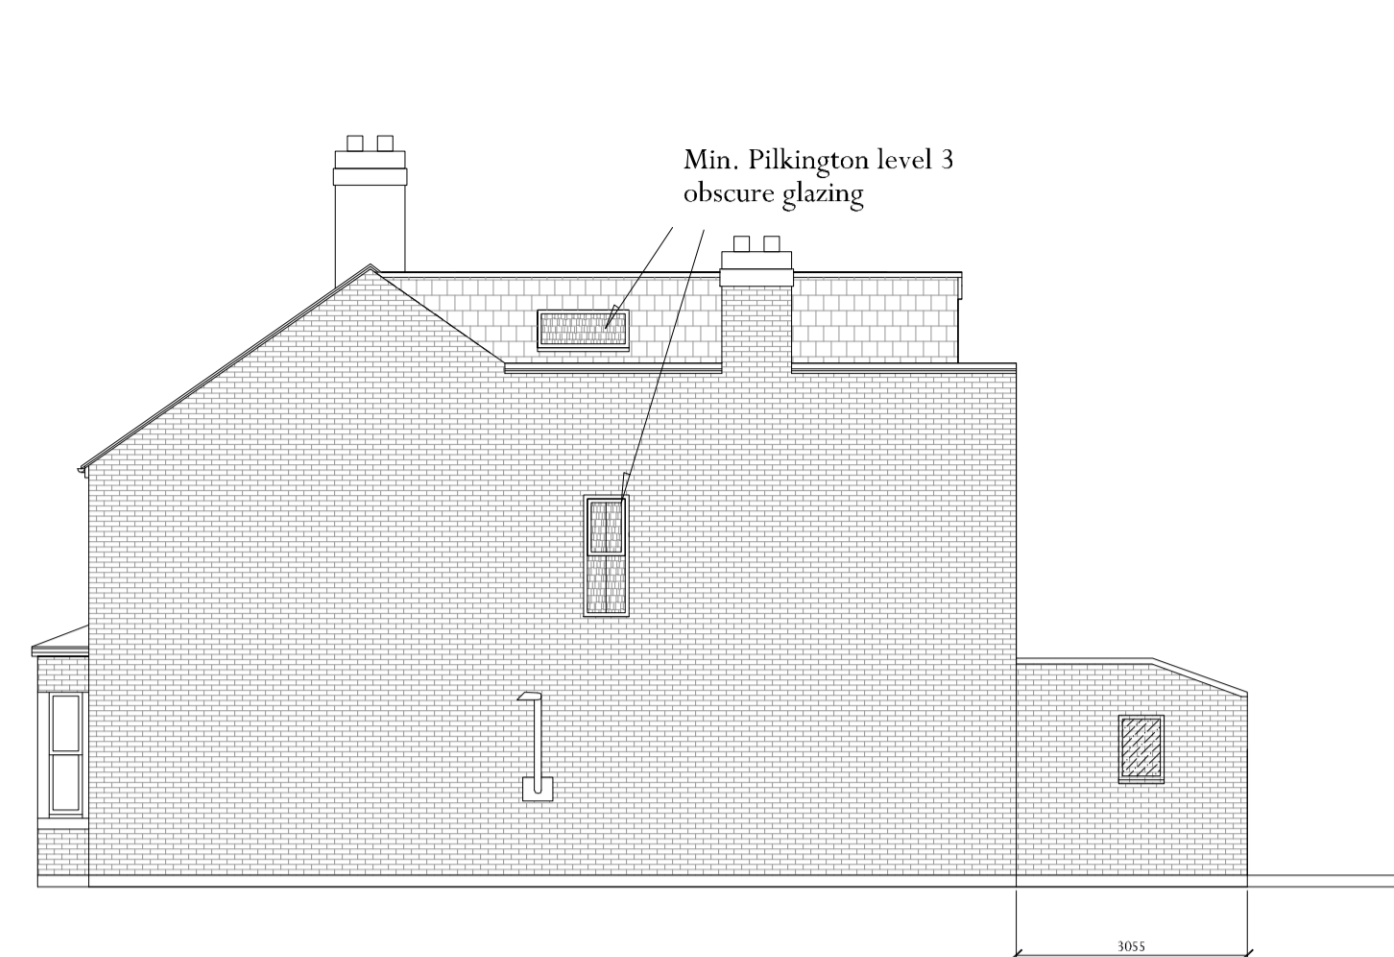


PROPOSED SIDE (N) ELEVATION

SCALE 1:100




PROPOSED REAR (W) ELEVATION

SCALE 1:100

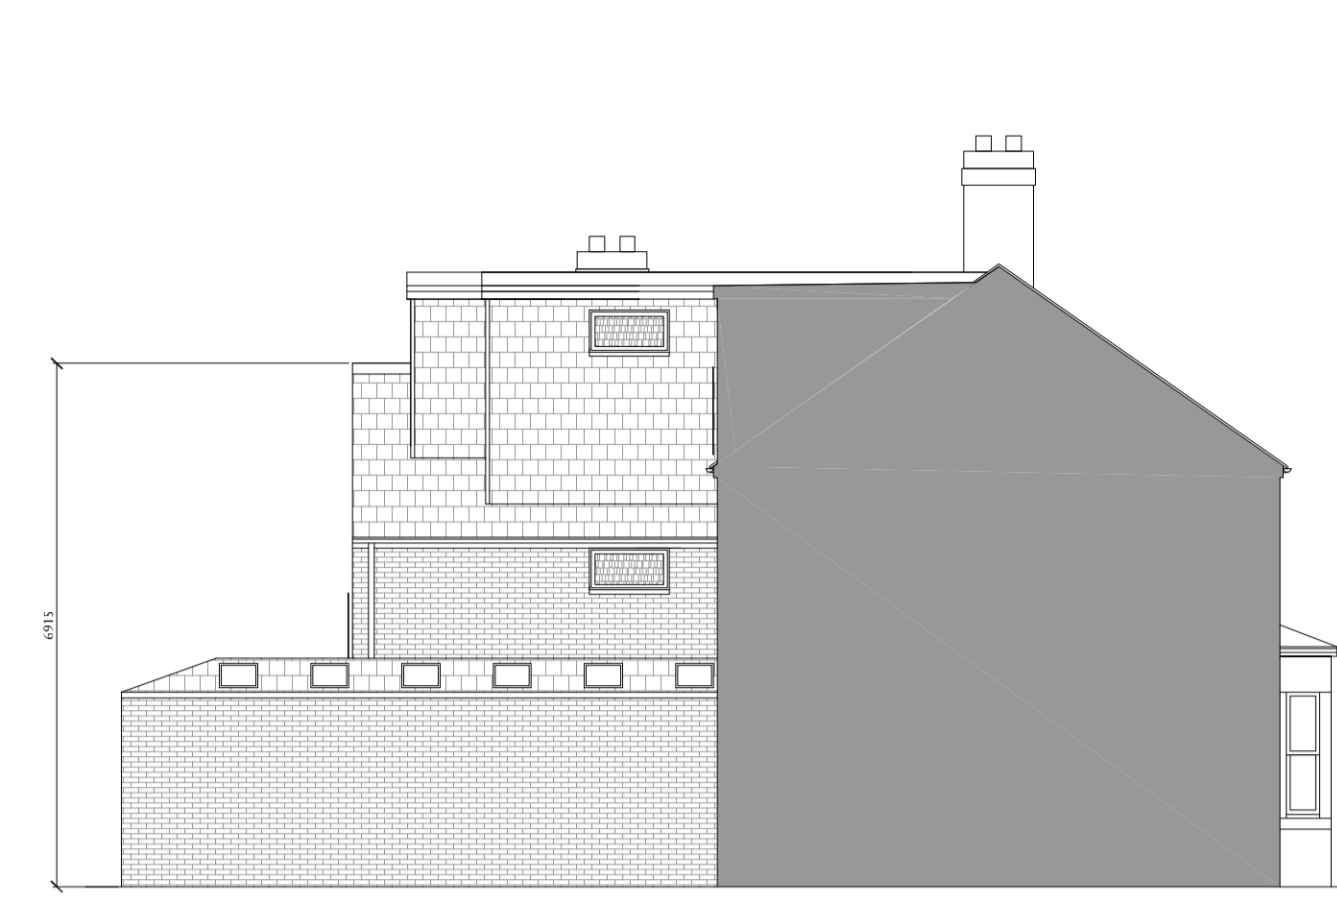


PROPOSED SIDE (S) ELEVATION (Sectional)

SCALE 1:100

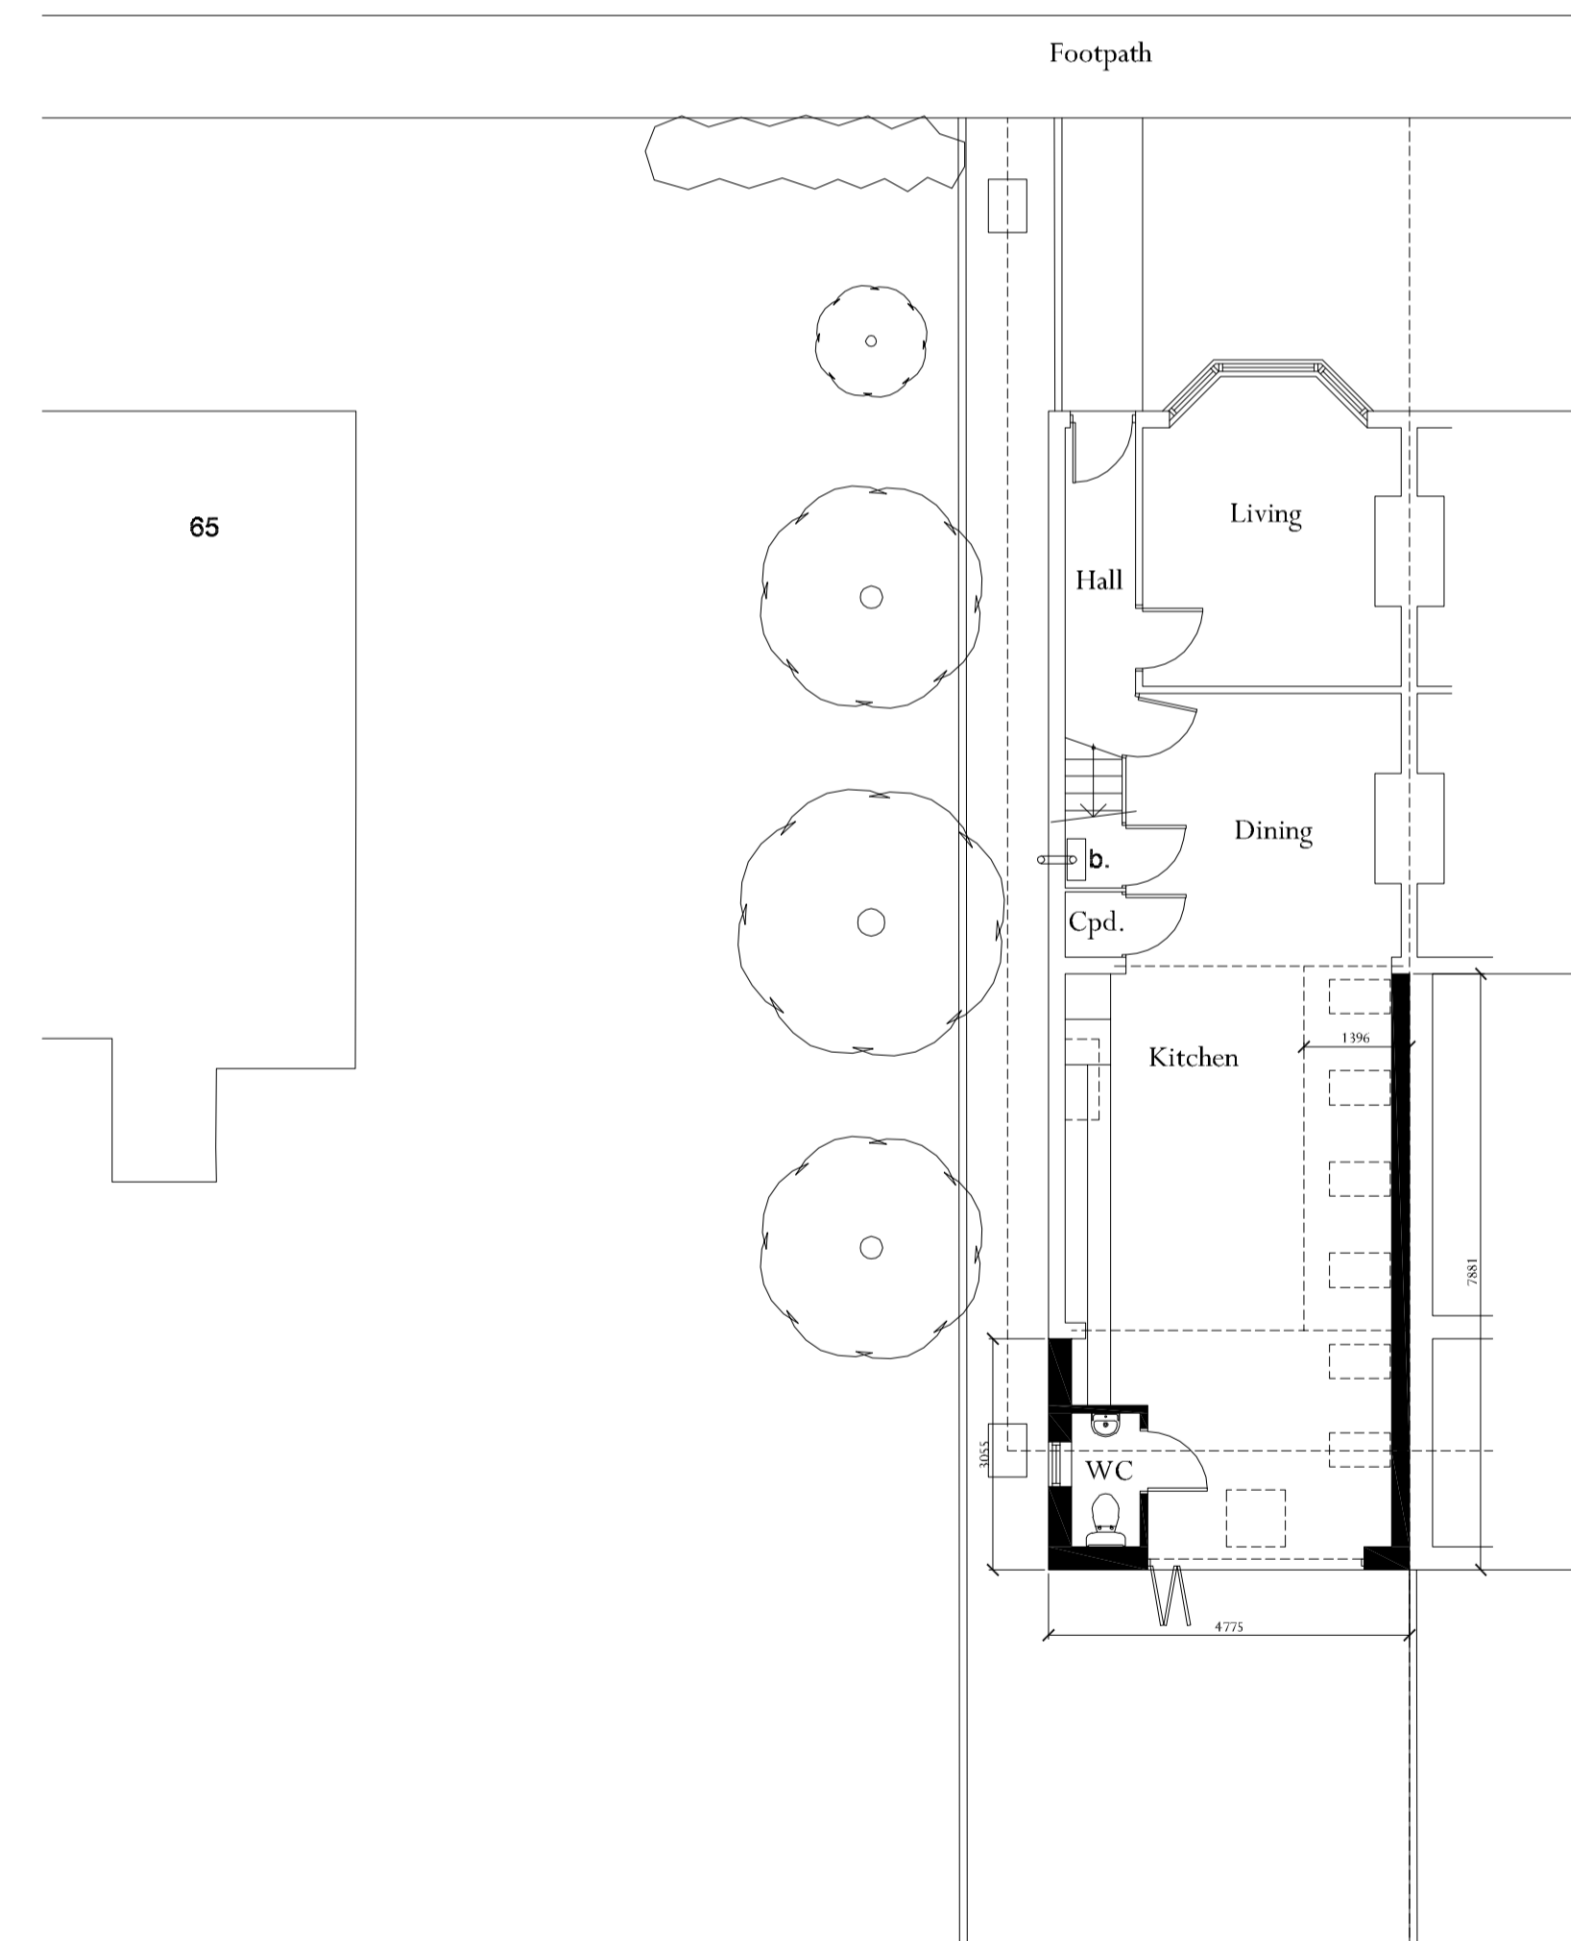


PROPOSED GROUND FLOOR & BLOCK PLAN

SCALE 1:100

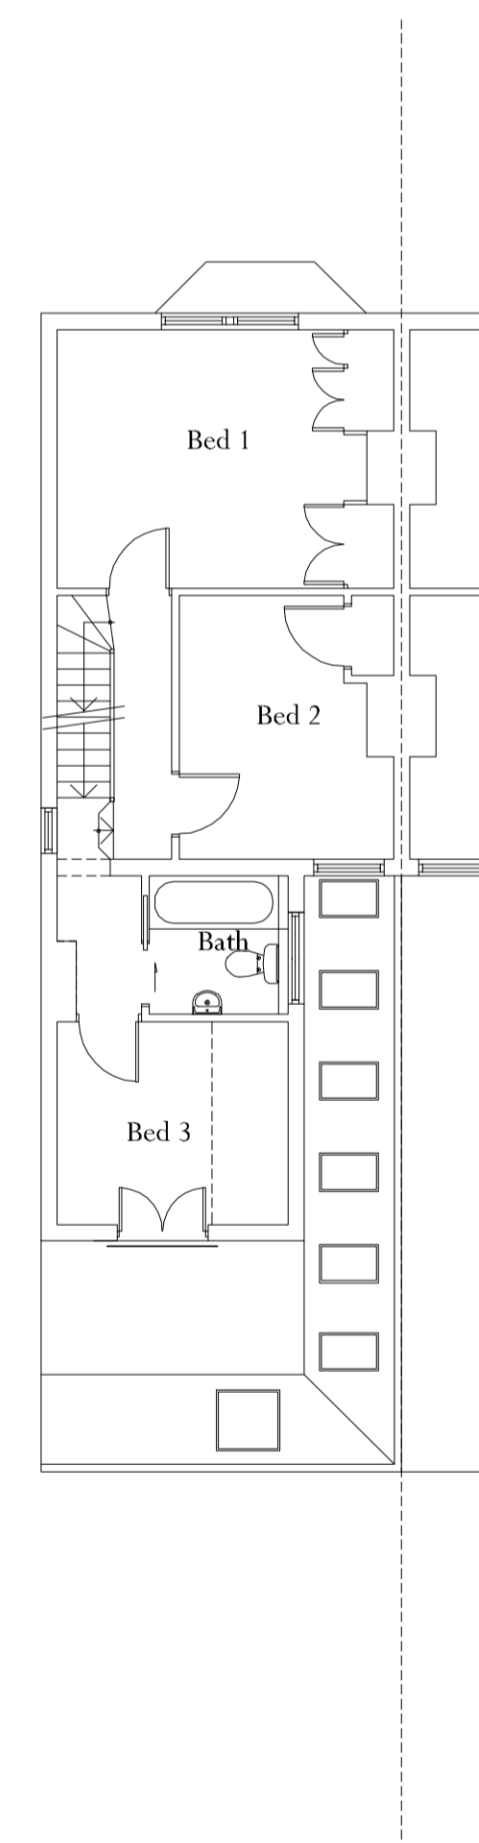


PROPOSED FIRST FLOOR PLAN

SCALE 1:100

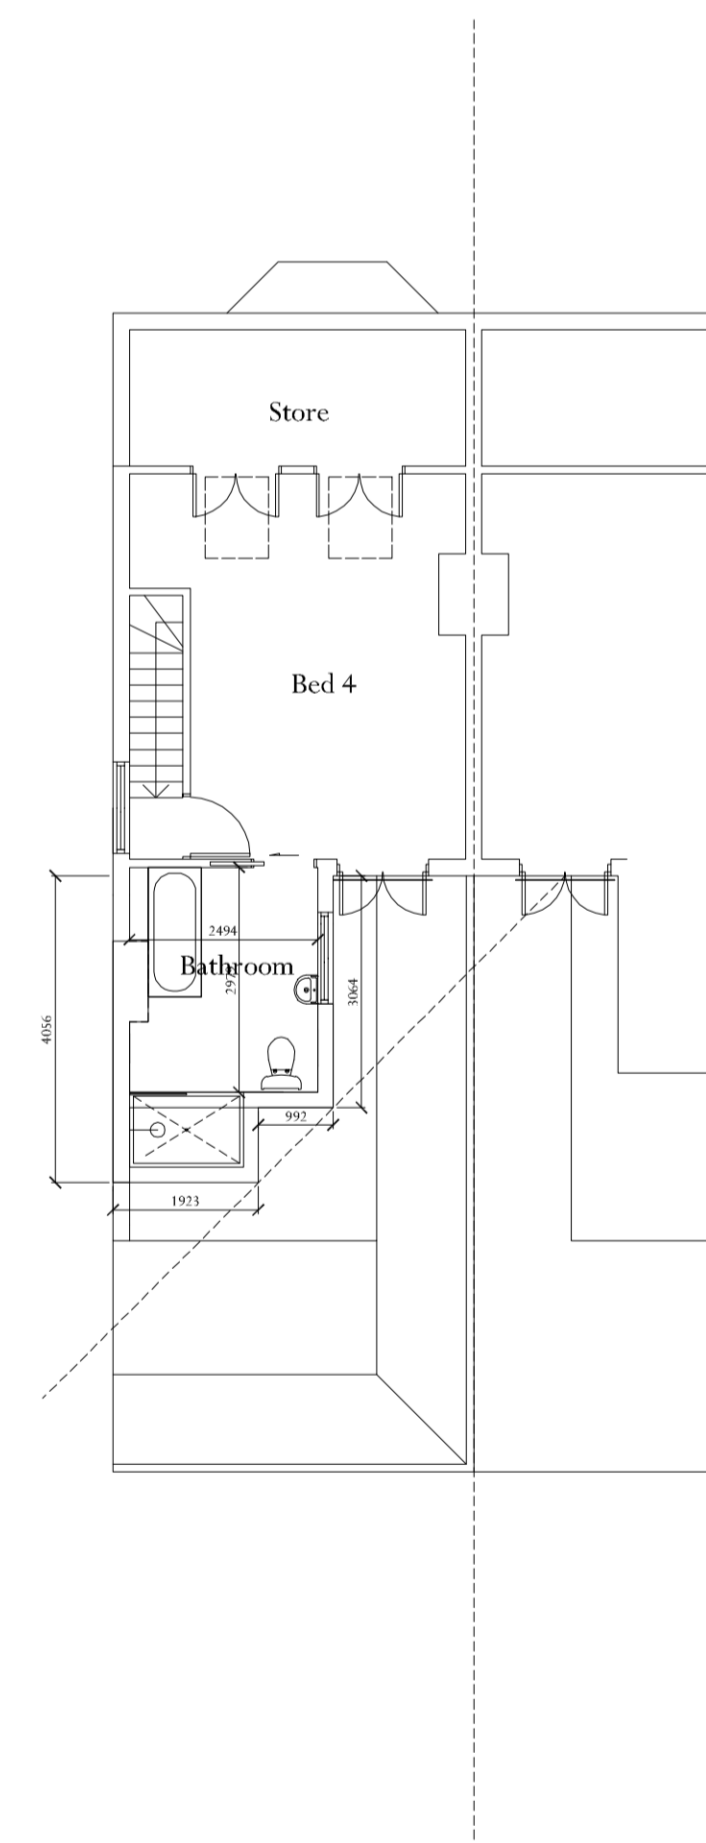

PROPOSED SECOND FLOOR PLAN

SCALE 1:100

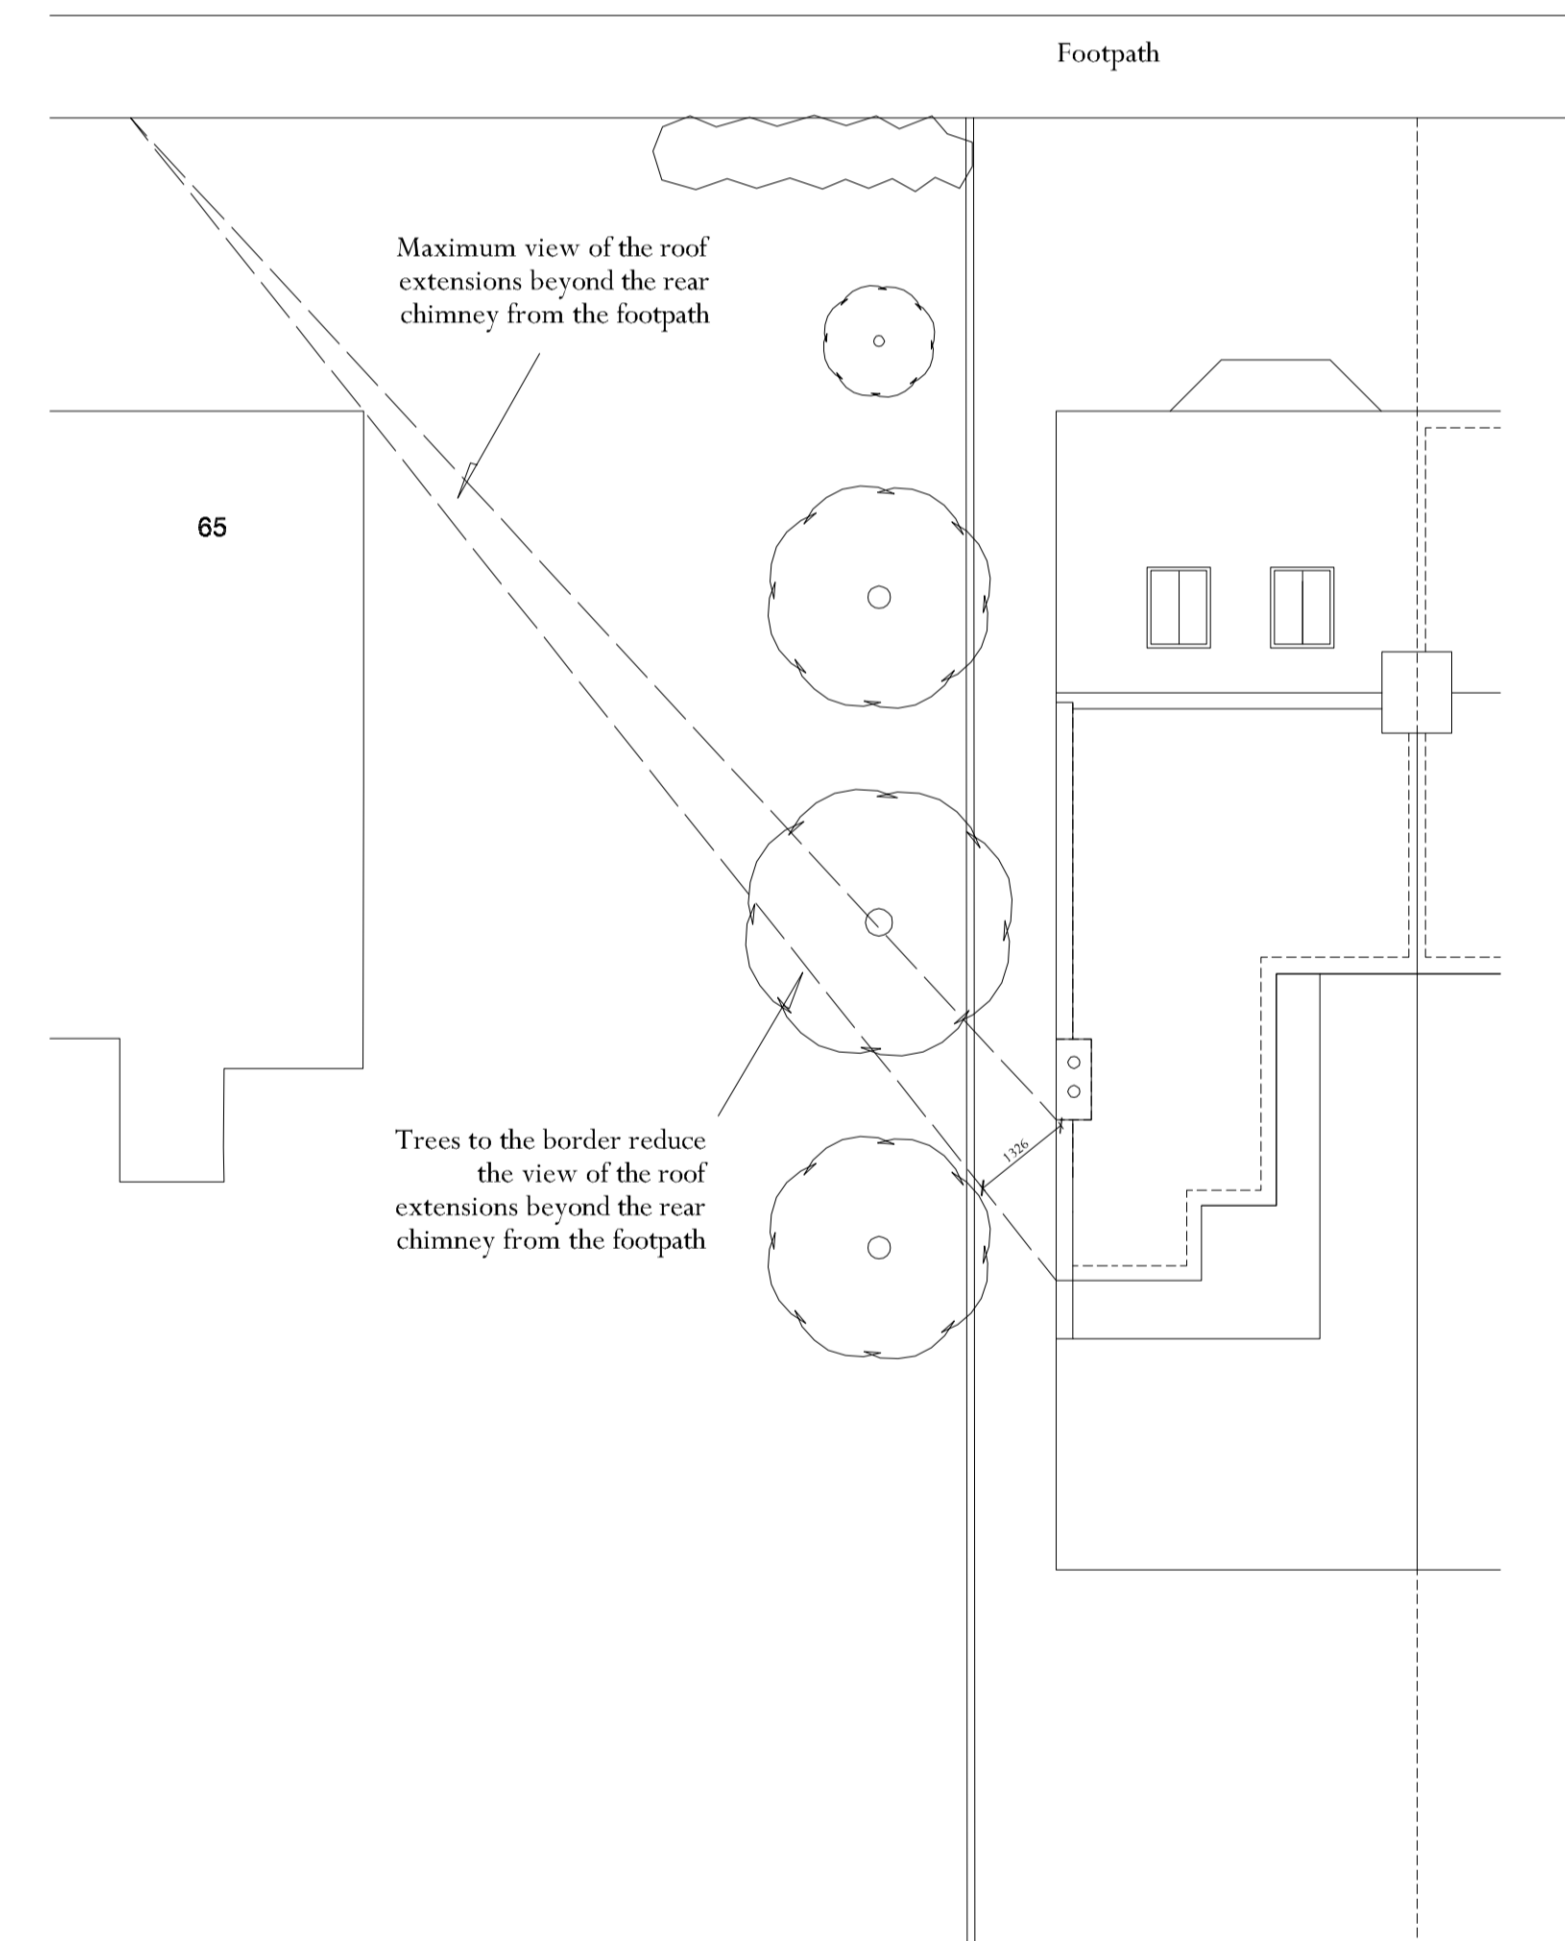


PROPOSED ROOF PLAN

SCALE 1:100

This plan includes the following Licensed Data: OS MasterMap Black and White PDF Location Plan by the Ordnance Survey National Geographic Database and incorporating surveyed revision available at the date of production. Reproduction in whole or in part is prohibited without the prior permission of Ordnance Survey. The representation of a road, track or path is no evidence of a right of way. The representation of features, as lines, is no evidence of a property boundary.
© Crown copyright and database rights, 2016. Ordnance Survey 0100031673.

SCALE RULER

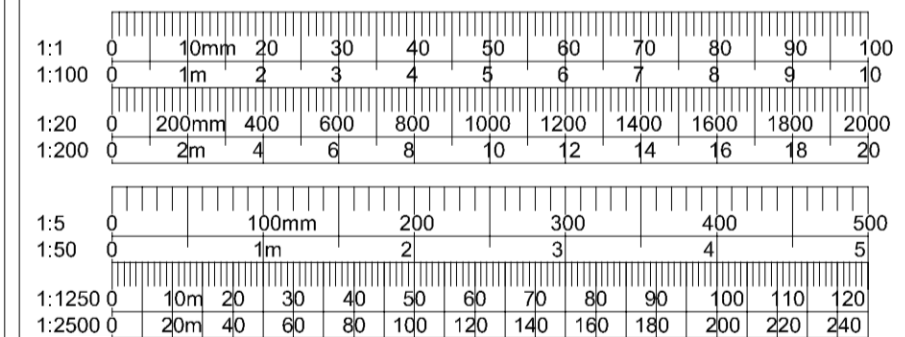

JPT DESIGN

RESIDENTIAL PLANNING & DEVELOPMENT ENGINEERING

THE STUDIO, 23 HAIFAX ROAD, UPPER CAMBOURNE CB23 6AX

WWW.JPTDESIGN.CO.UK

Drawing Title -

PROPOSED PLANS AND BLOCK PLANS

Client - MRS VERESS

Address - 61 GARDEN WALK, CAMBRIDGE

Scale - AS SHOWN @ A1

Date - JUN 23

Dwg. No. - JPT/VRS/0623/002

Rev. E