


NOTES :

1. ALL DIMENSIONS IN MILLIMETRES UNLESS OTHERWISE STATED.



EXISTING FRONT(E) ELEVATION

SCALE 1:100

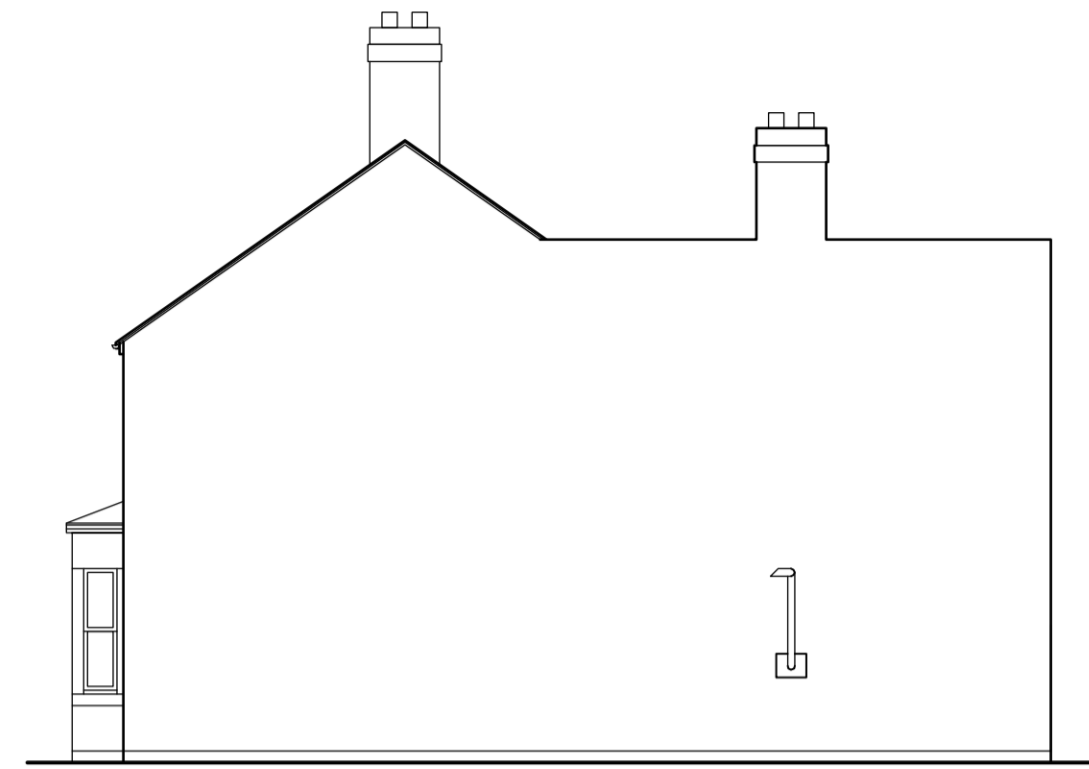

EXISTING SIDE (N) ELEVATION

SCALE 1:100



EXISTING REAR (W) ELEVATION

SCALE 1:100




EXISTING SIDE (S) ELEVATION (Sectional)


SCALE 1:100



SITE LOCATION PLAN SCALE 1:1250

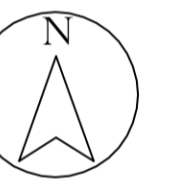


SITE PLAN SCALE 1:500

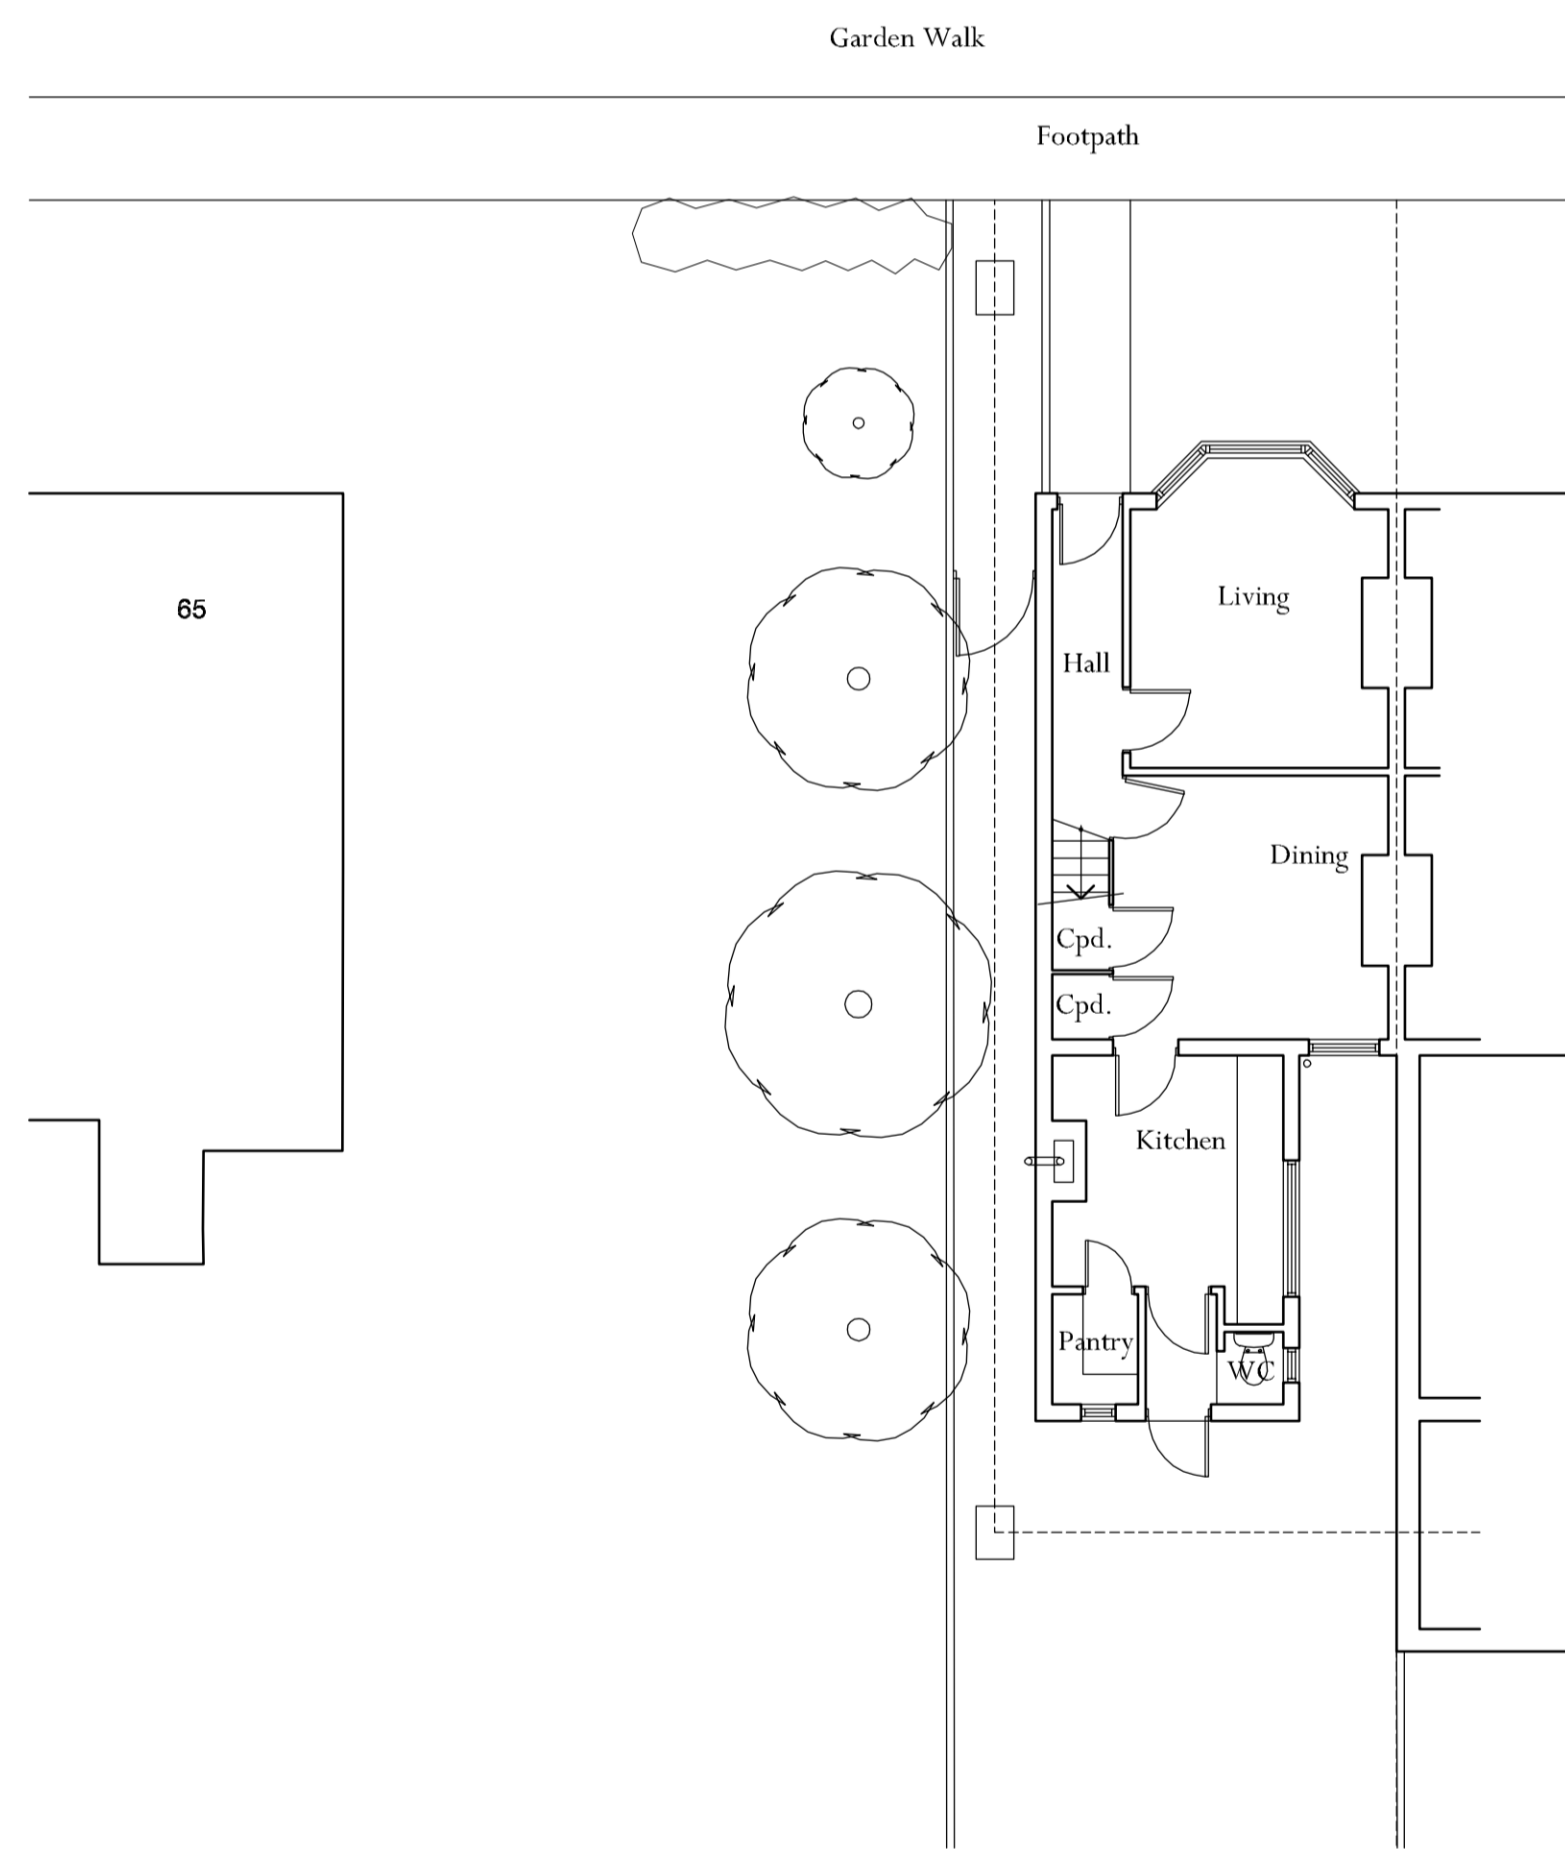


EXISTING GROUND FLOOR PLAN

SCALE 1:100

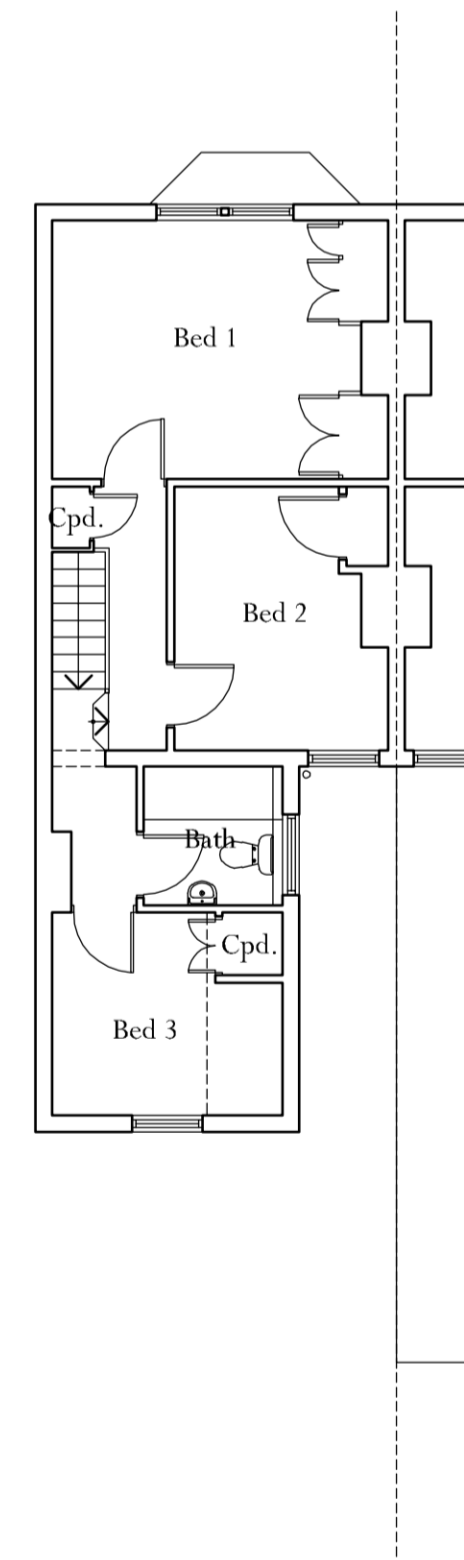

EXISTING FIRST FLOOR PLAN


SCALE 1:100

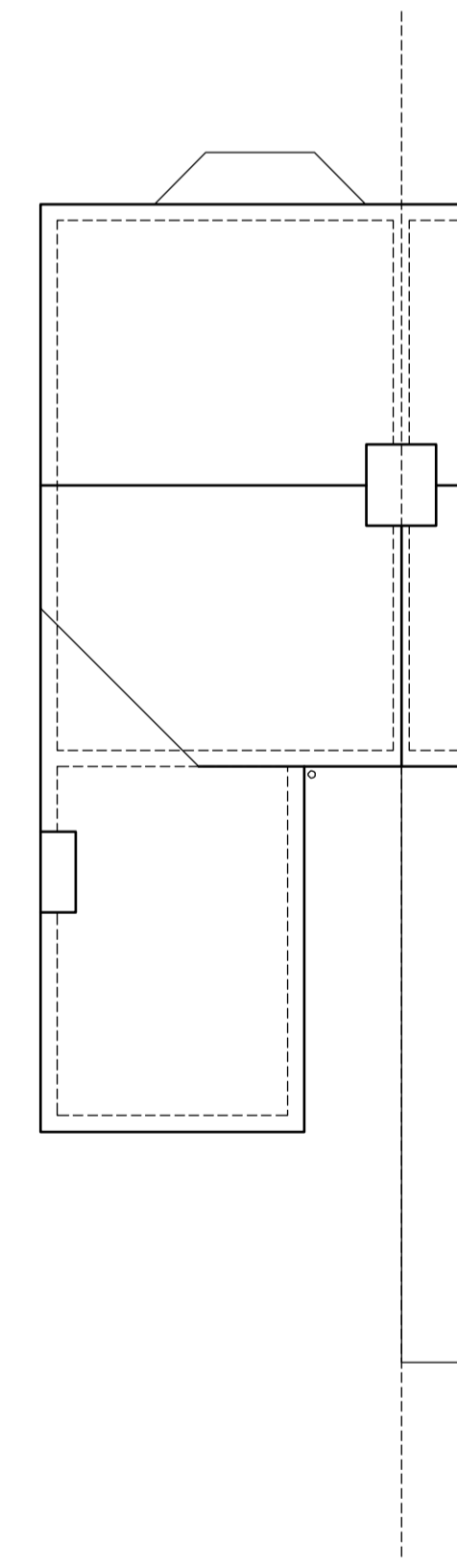

EXISTING ROOF PLAN

SCALE 1:100

This plan includes the following Licensed Data: OS MasterMap Black and White PDF Location Plan by the Ordnance Survey National Geographic Database and incorporating surveyed revision available at the date of production. Reproduction in whole or in part is prohibited without the prior permission of Ordnance Survey. The representation of a road, track or path is no evidence of a right of way. The representation of features, as lines, is no evidence of a property boundary.
© Crown copyright and database rights, 2016. Ordnance Survey 0100031673.

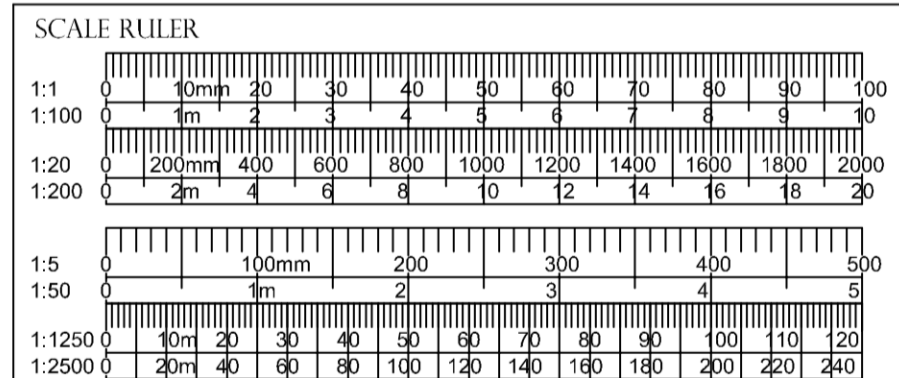

JPT DESIGN
RESIDENTIAL PLANNING & DEVELOPMENT ENGINEERING
THE STUDIO, 23 HAIFAX ROAD, UPPER CAMBOURNE CB23 6AX
WWW.JPTDESIGN.CO.UK

Drawing Title -
EXISTING PLANS AND BLOCK PLANS
Client - MRS VERESS
Address - 61 GARDEN WALK, CAMBRIDGE
Scale - AS SHOWN @ A1 Date - JUN 23
Dwg. No. - JPT/VRS/0623/001 Rev. B