

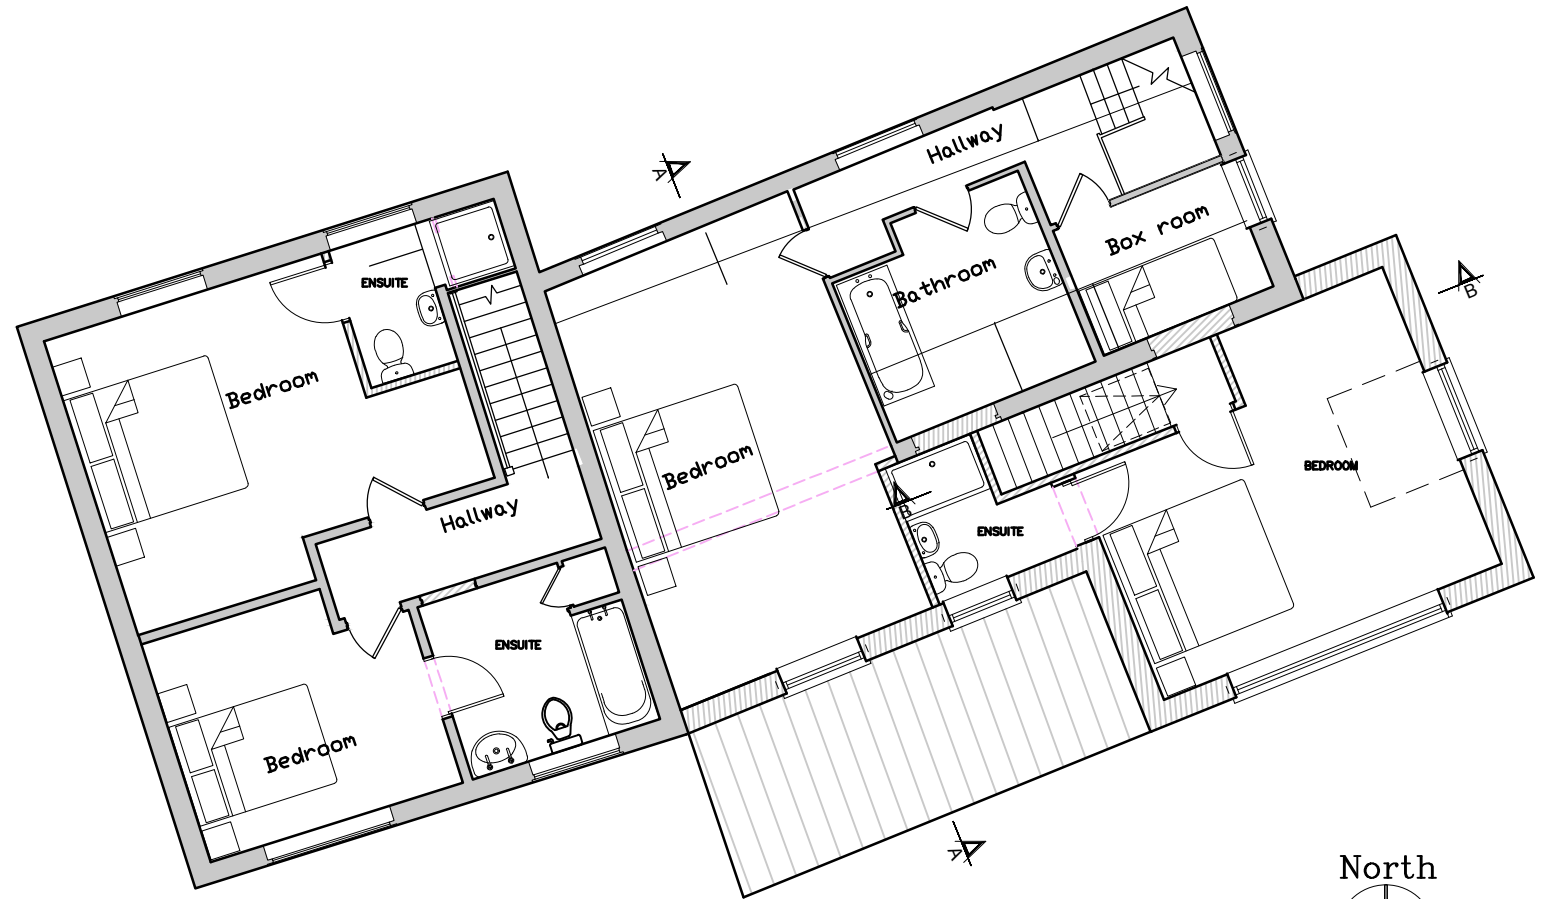


© this drawing and the building works depicted are the copyright of the Rural Architect Ltd and may not be reproduced or amended except by written permission. no liability will be accepted for amendments made by other persons.

all dimensions to be checked on site and architect notified of any discrepancies prior to commencement.
do not scale.

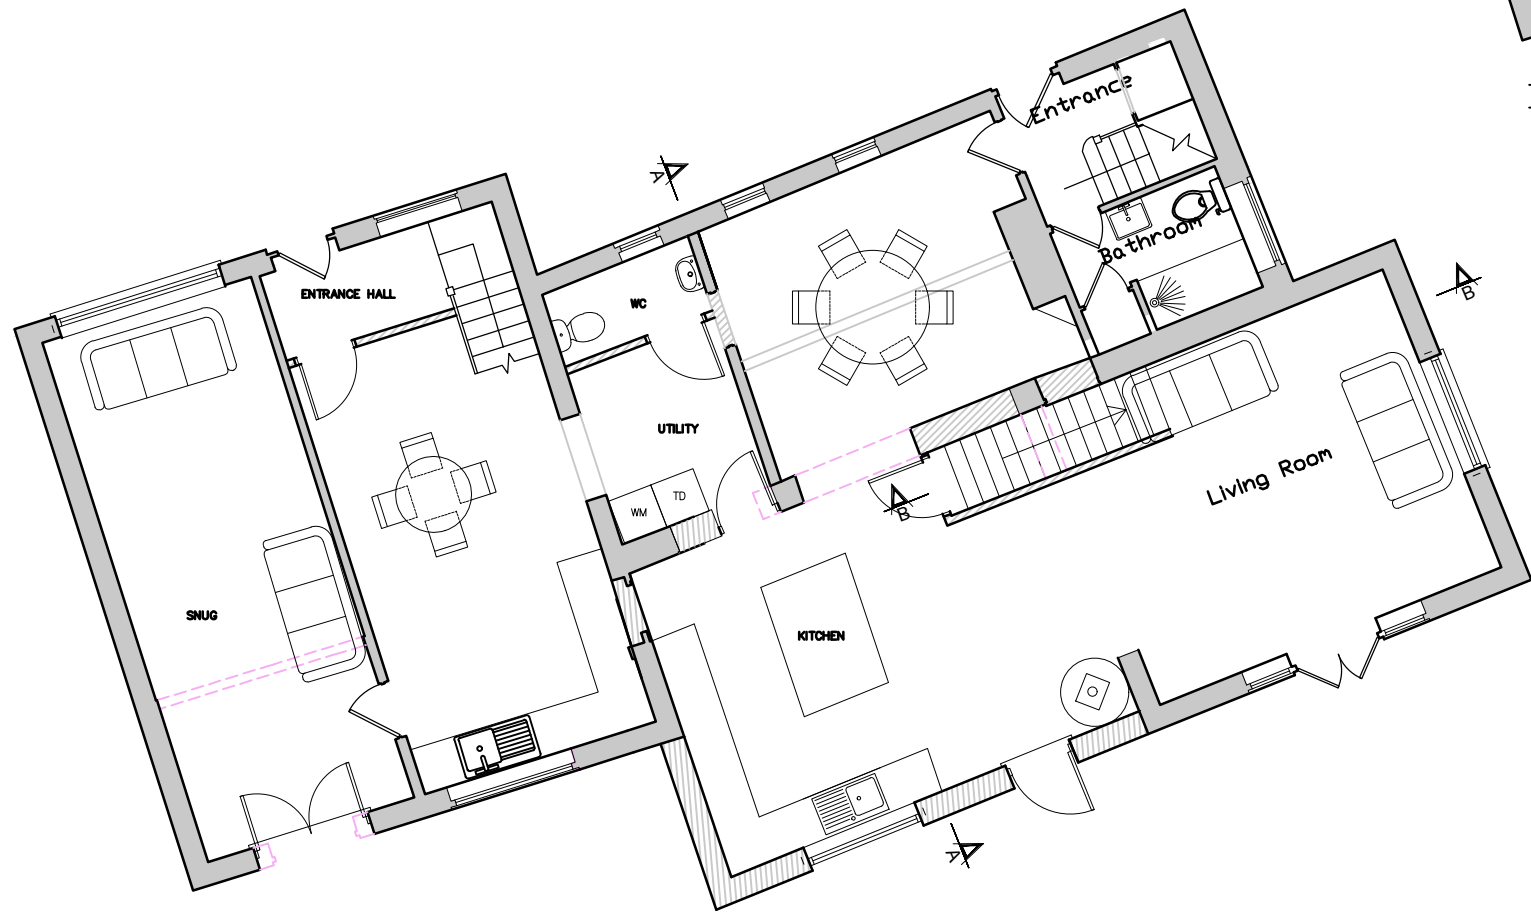

First Floor Plan

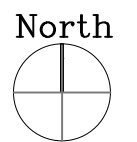

Ground Floor Plan

B	29.11.23	Revised to include amendments sent on 18.11.23	RCB
A	22.11.23	Revised to include amendments sent on 15.11.23	RCB
rev:	date:	comment(s):	name:

status: **PLANNING**

client: **MR AND MRS C ANDREWS**

job: **LILAC COTTAGE**

title: **PROPOSED FLOOR PLANS**

date: **NOV 2023** scale @ a3: **1:100**

job no: **22.57** drg no: **05B**



THE RURAL ARCHITECT

