




NORTH ELEVATION
Scale 1/50




EAST ELEVATION
Scale 1/50



SOUTH ELEVATION
Scale 1/50

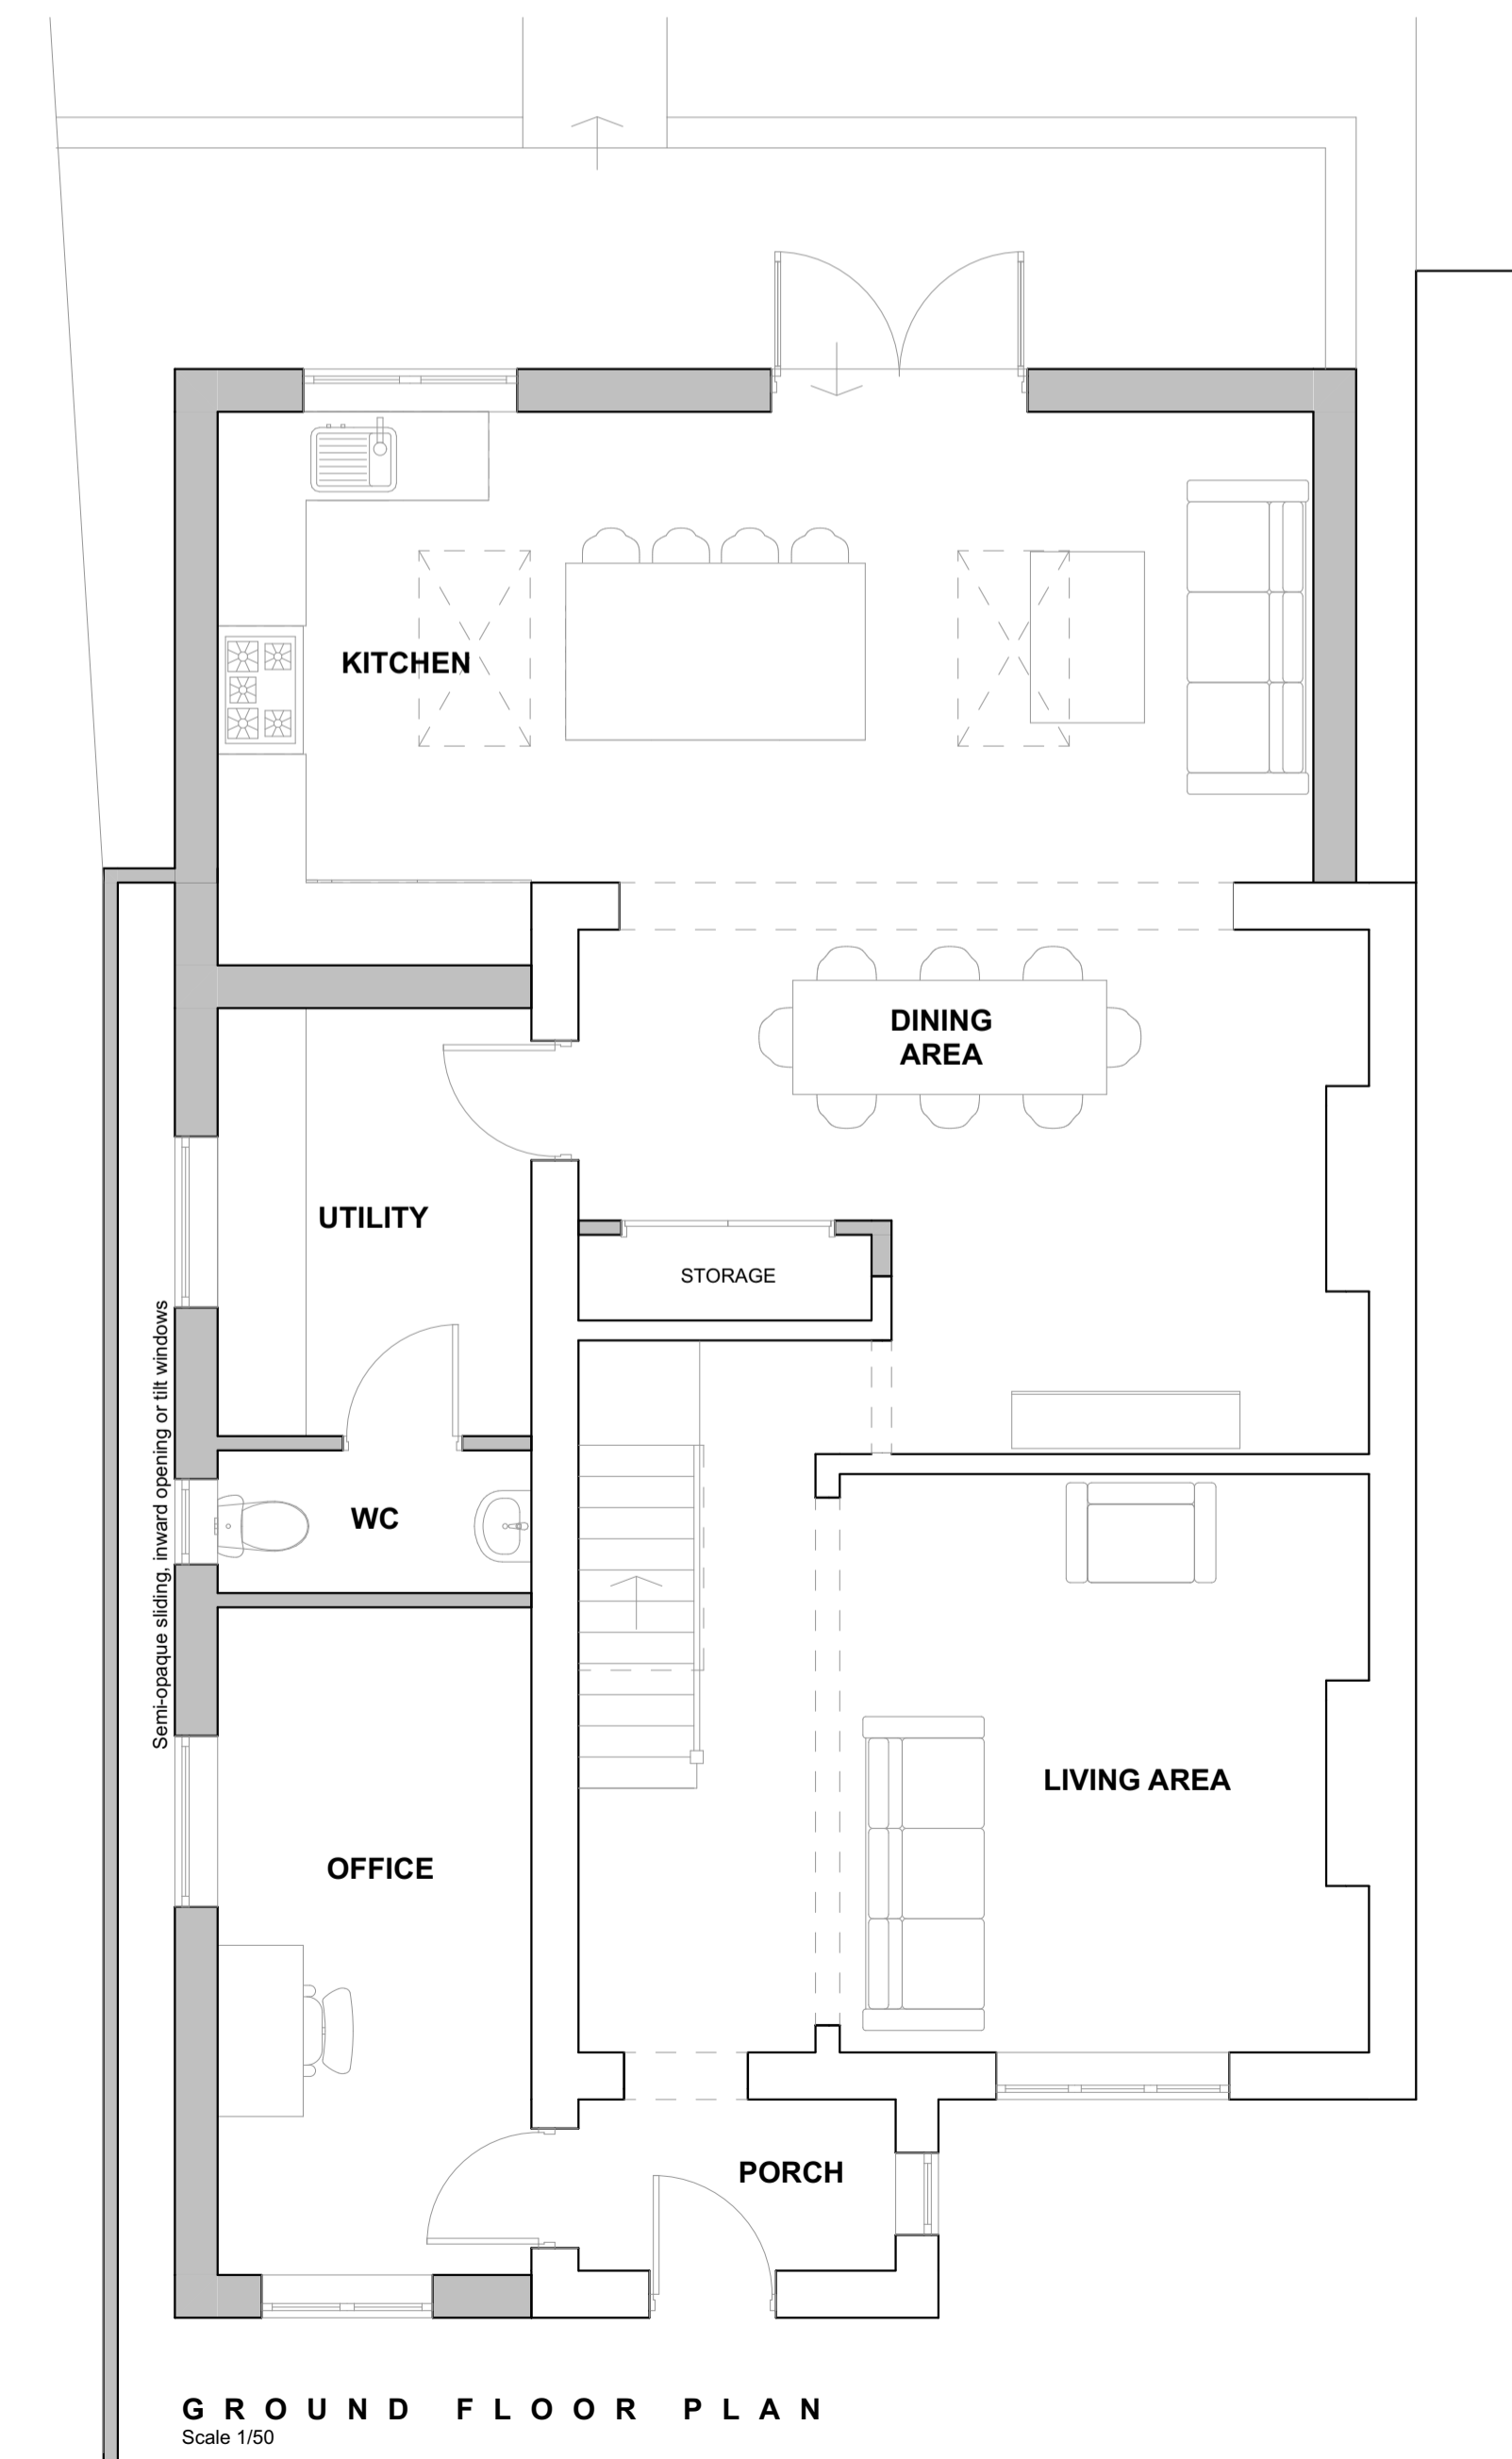


GROUND FLOOR PLAN
Scale 1/50

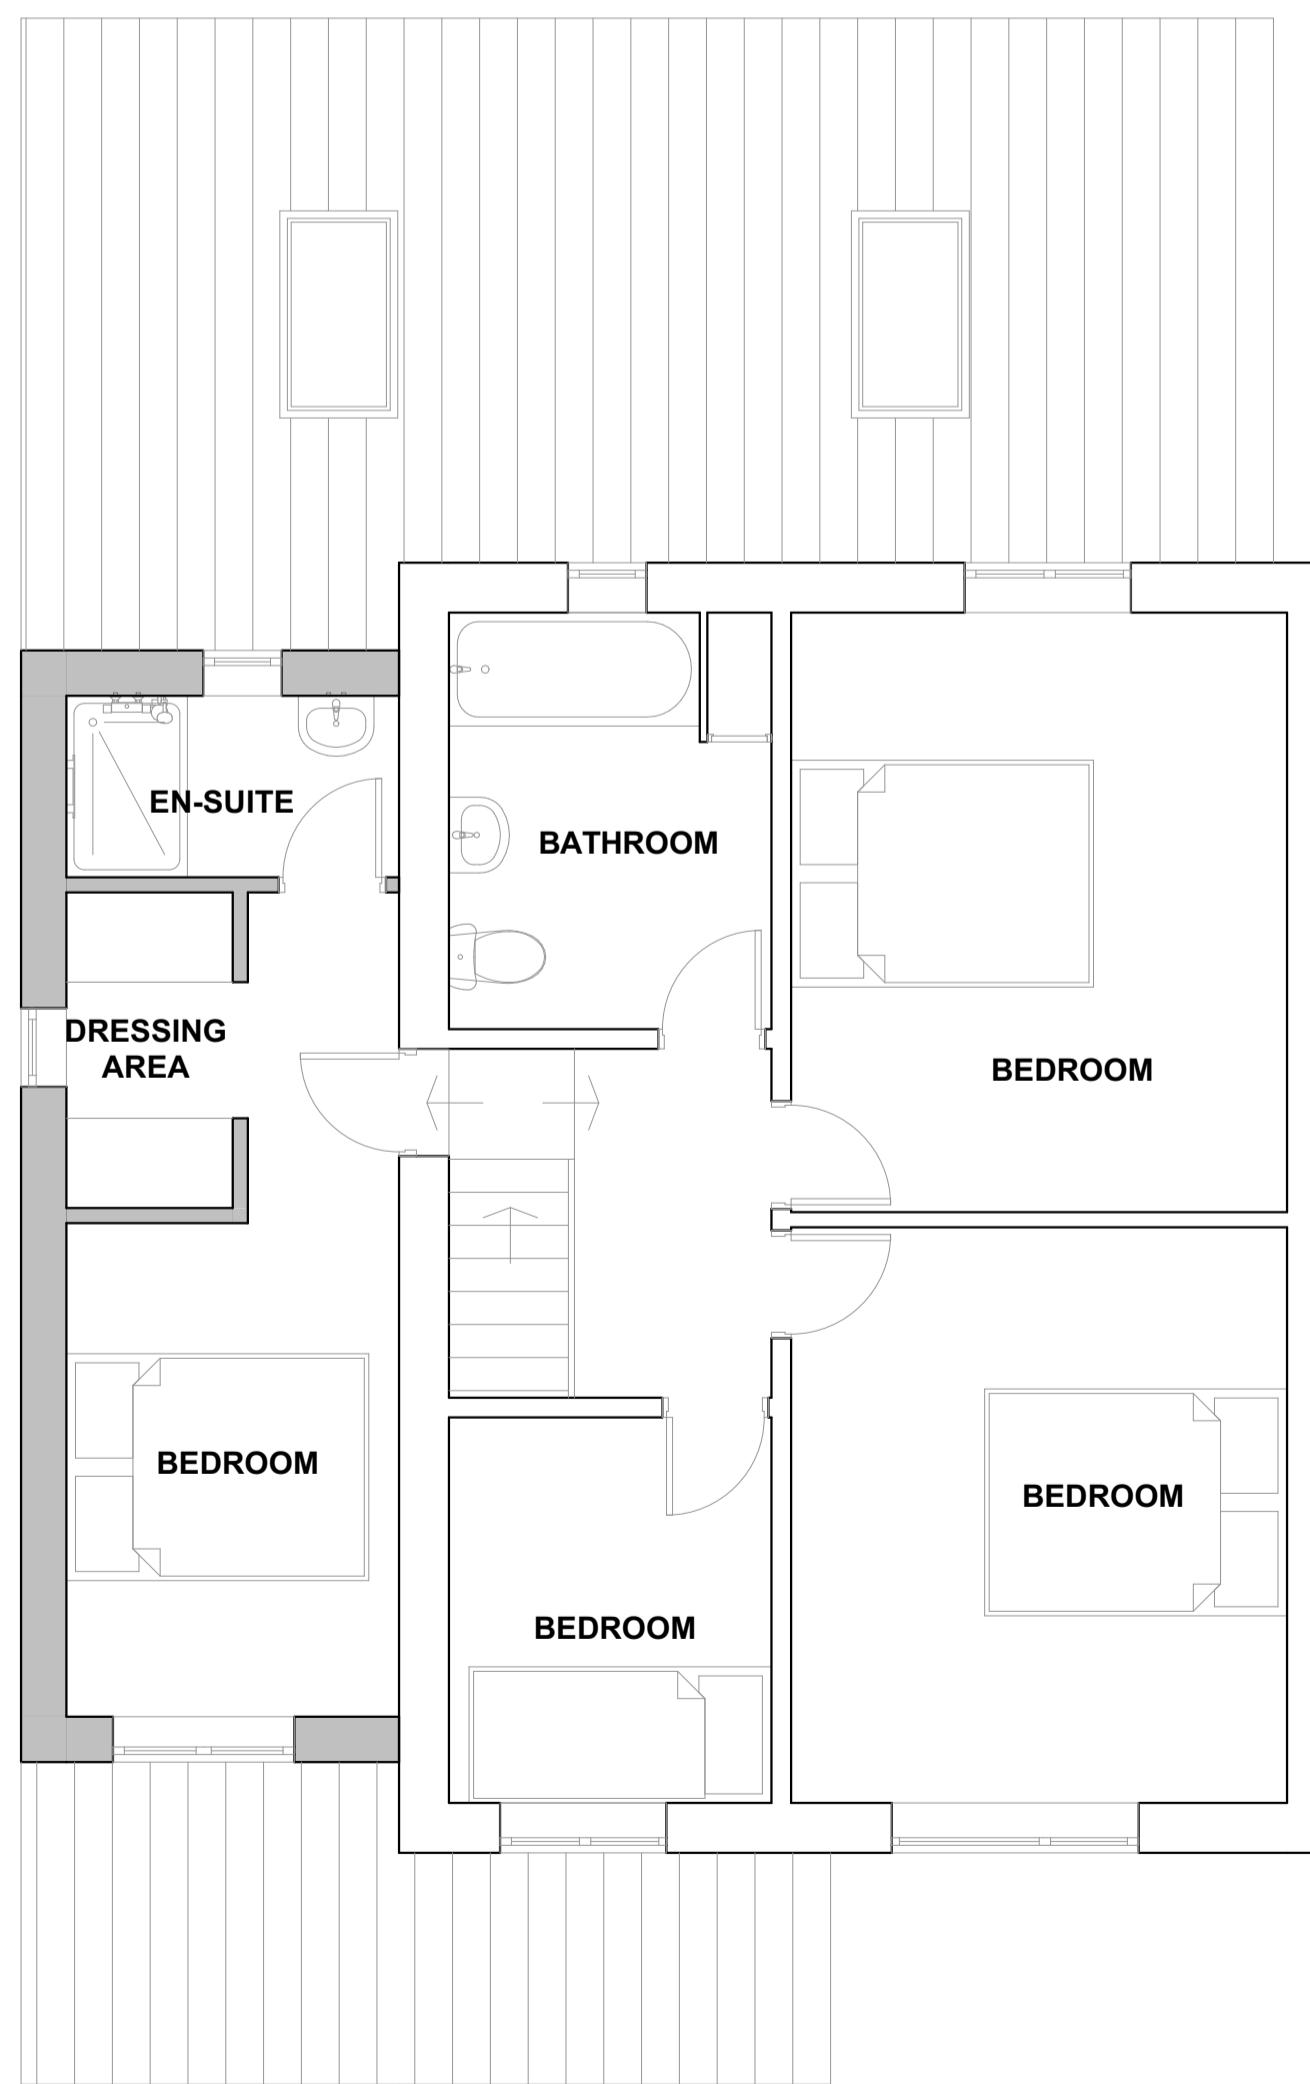


FIRST FLOOR PLAN
Scale 1/50



EAST ELEVATION - STREET SCENE
Scale 1/100

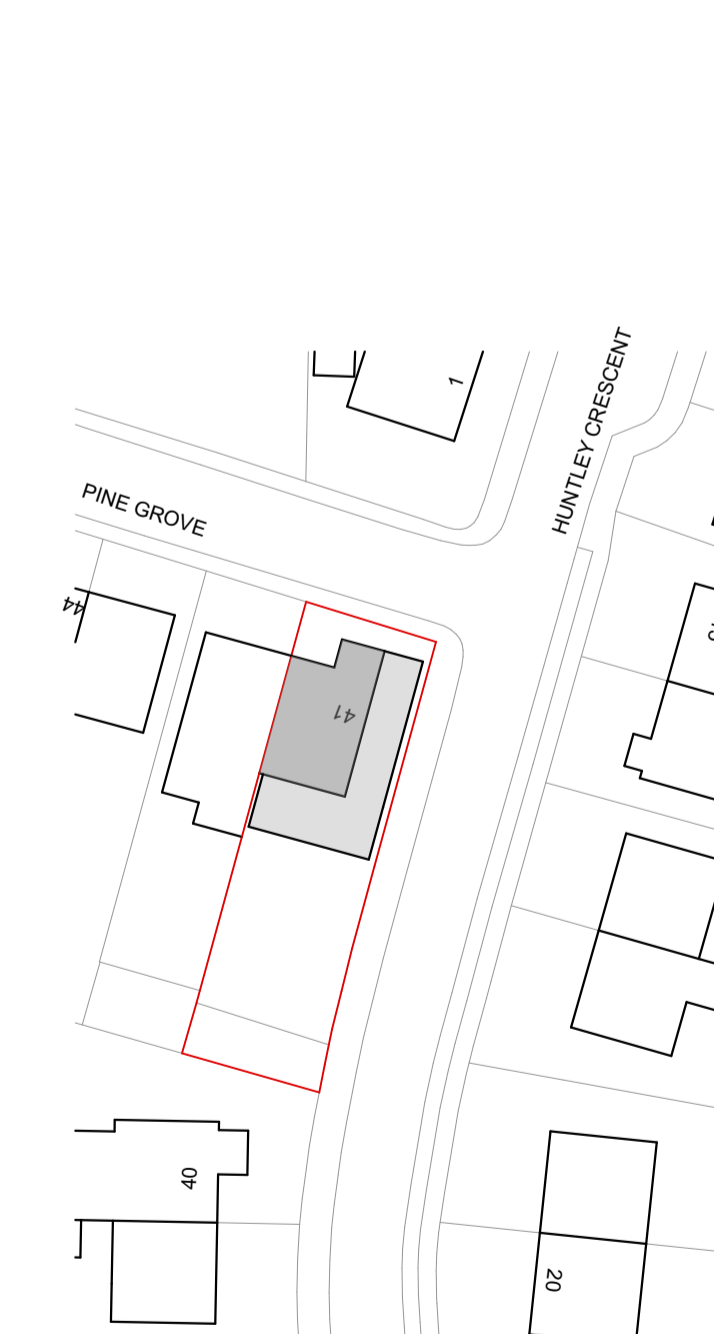

SITE PLAN
Scale 1/500
Mapping contents © Crown copyright and database rights 2022
Ordnance Survey 100035207

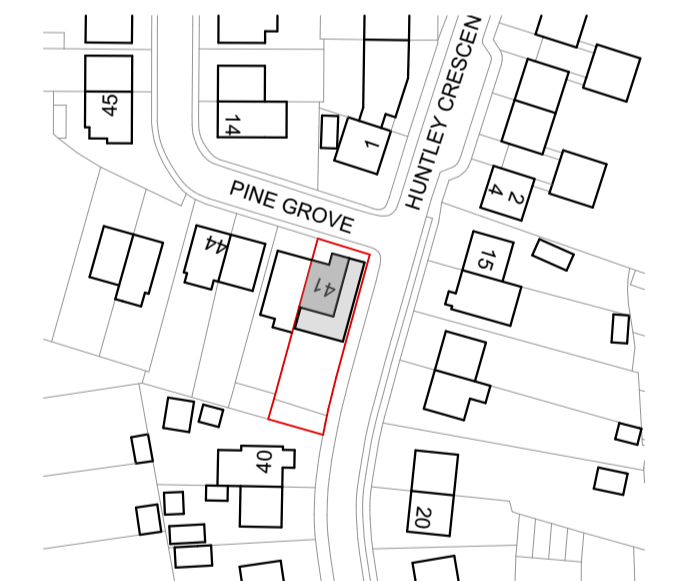

LOCATION PLAN
Scale 1/1250
Mapping contents © Crown copyright and database rights 2022
Ordnance Survey 100035207

Amendments:	Date:	Rev:
Client comments	11/10/2022	A
Planning comments	26/01/2023	B
Client comments	27/01/2023	C
Planning comments	08/02/2023	D

SMG ARCHITECTS



Willow House, 9 Willow Lane
Norwich,
Norfolk
NR2 1EU

www.smg-architects.co.uk
info@smg-architects.co.uk
01603 614422

All dimensions are to be checked on site and the Architect is to be notified of any discrepancies. Written dimensions are to be followed in preference to scaled dimensions. This drawing is copyright and may not be reproduced without the written consent of SMG Architects.

Job Title
Extension to 41 Pine Grove, Sheringham, NR26 8QG

Client
Mr & Mrs Collarbone

Dwg. Title
Planning Drawings - Scale as shown at A1

Job No.	Drawn by	Checked by
22.5009.064	RC	RC
Dwg. No.	Rev	Date
PL01	D	28/09/2022

