


**Notes**



front elevation

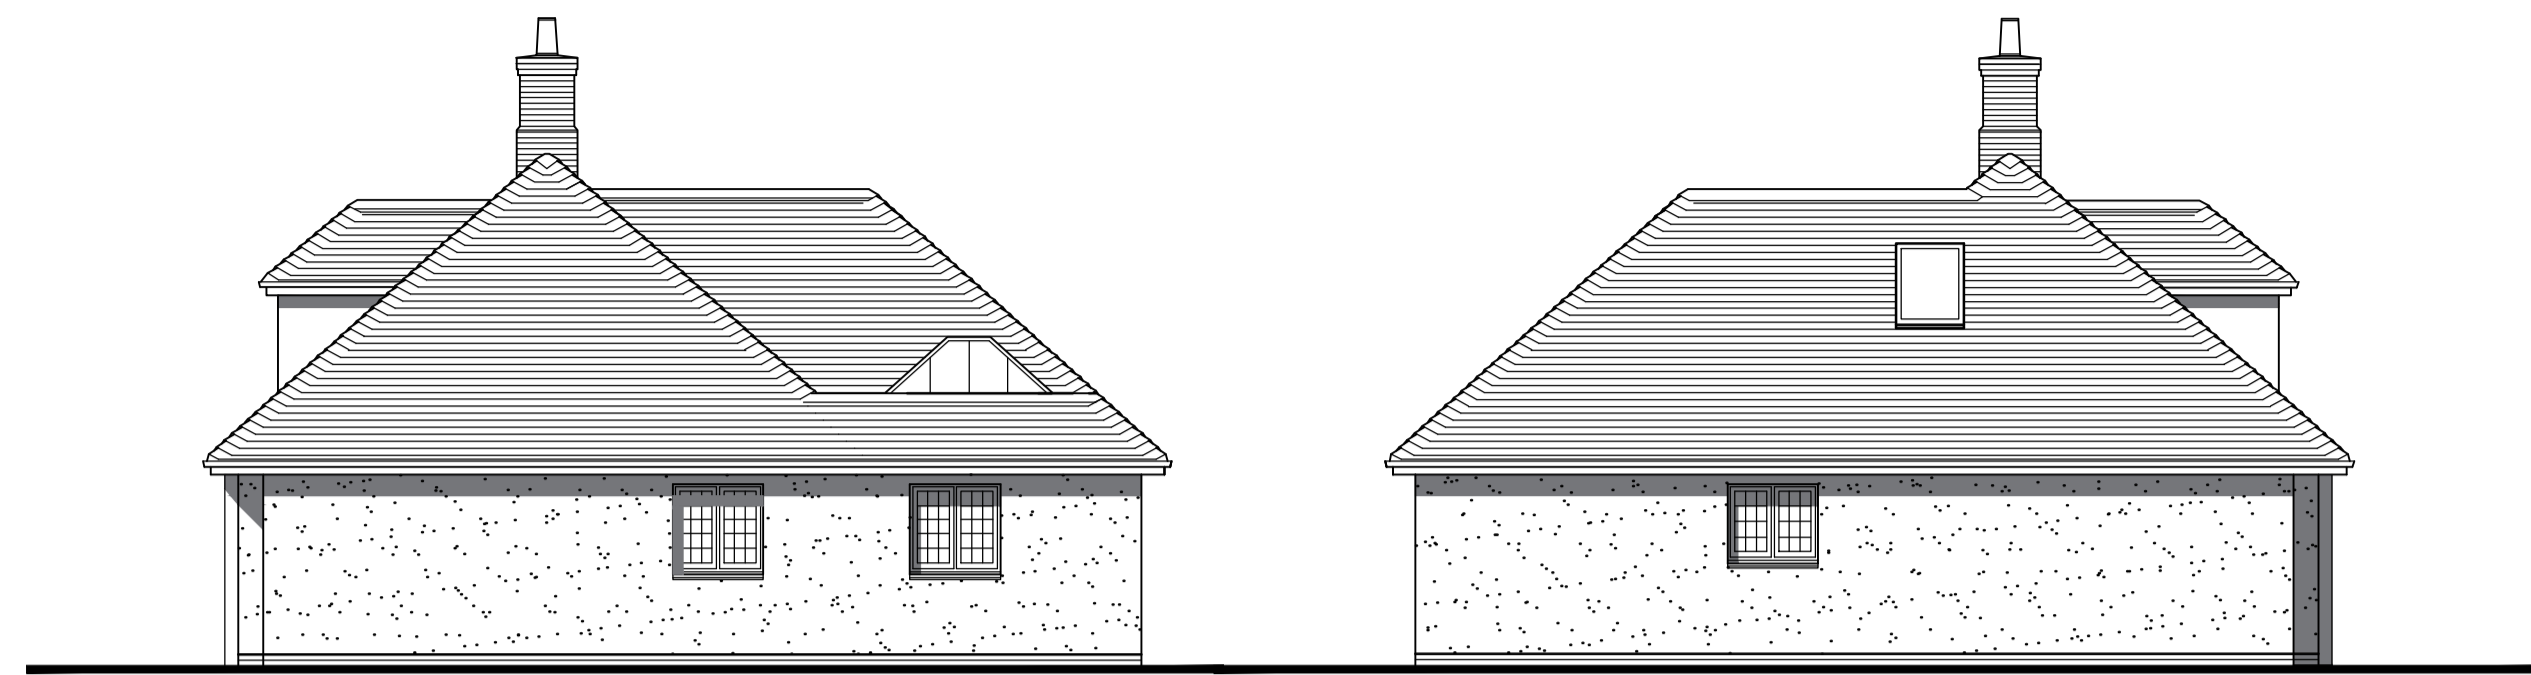


side elevation


side elevation




rear elevation

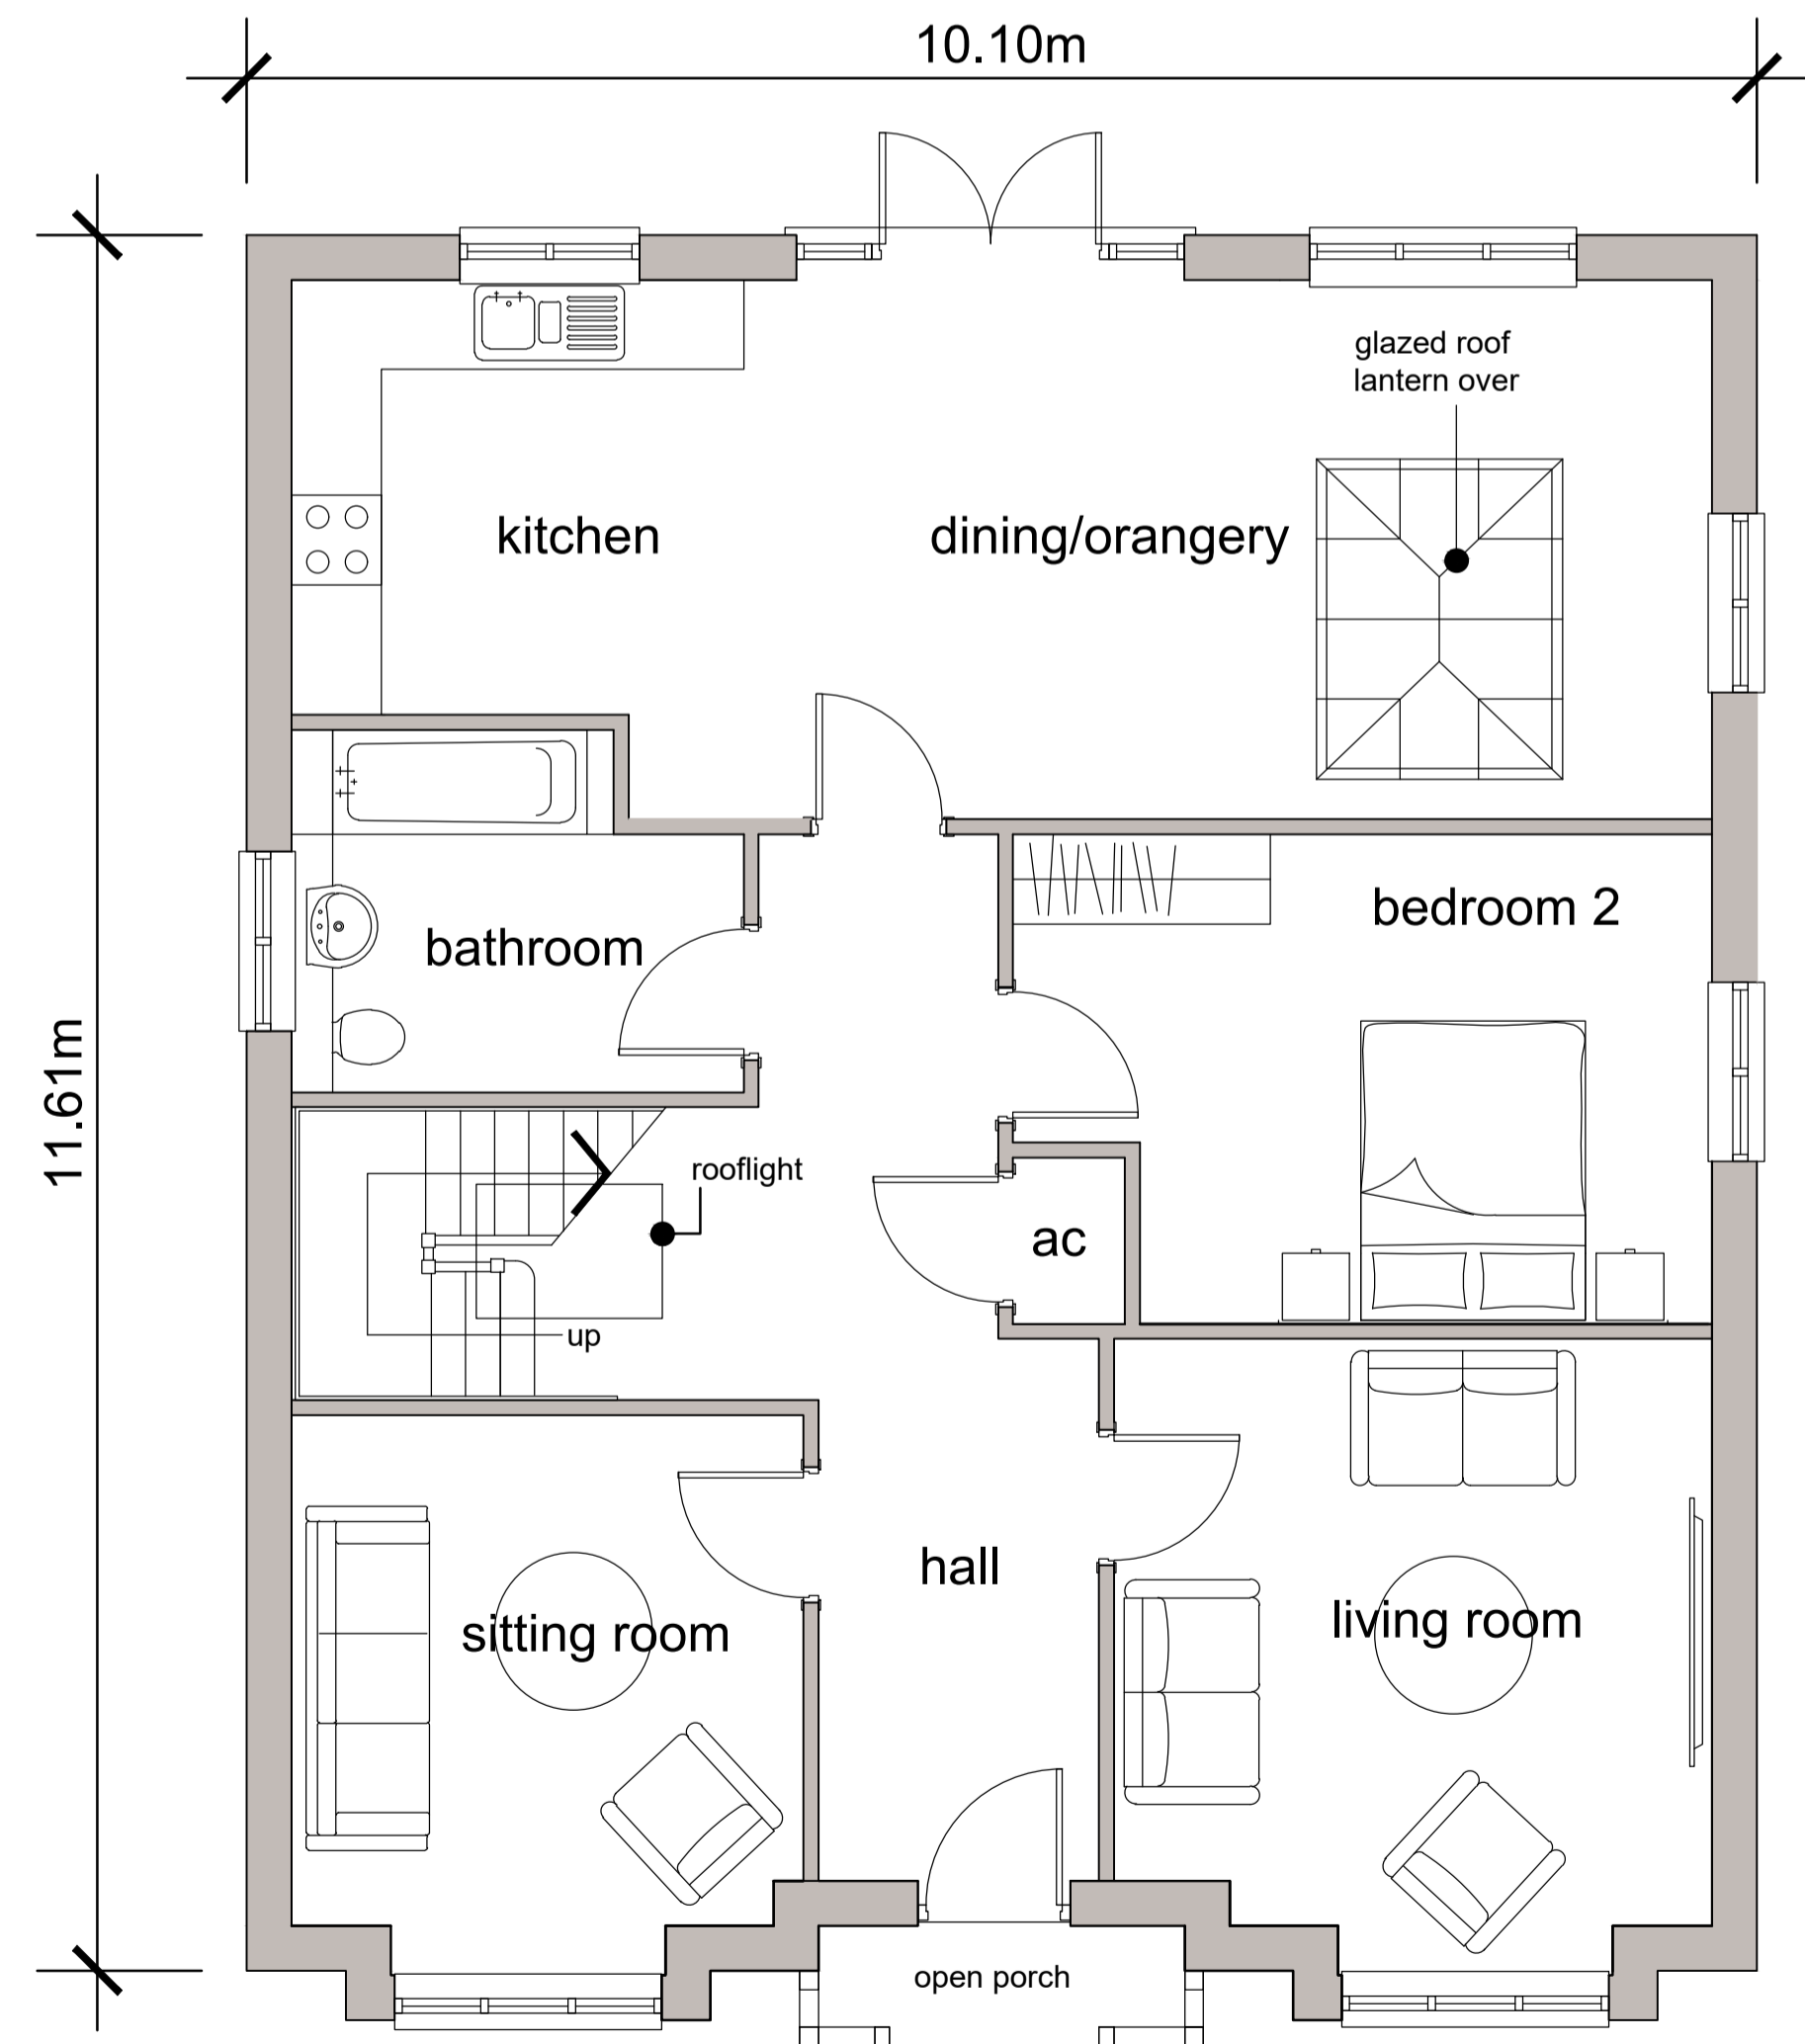

ground floor plan

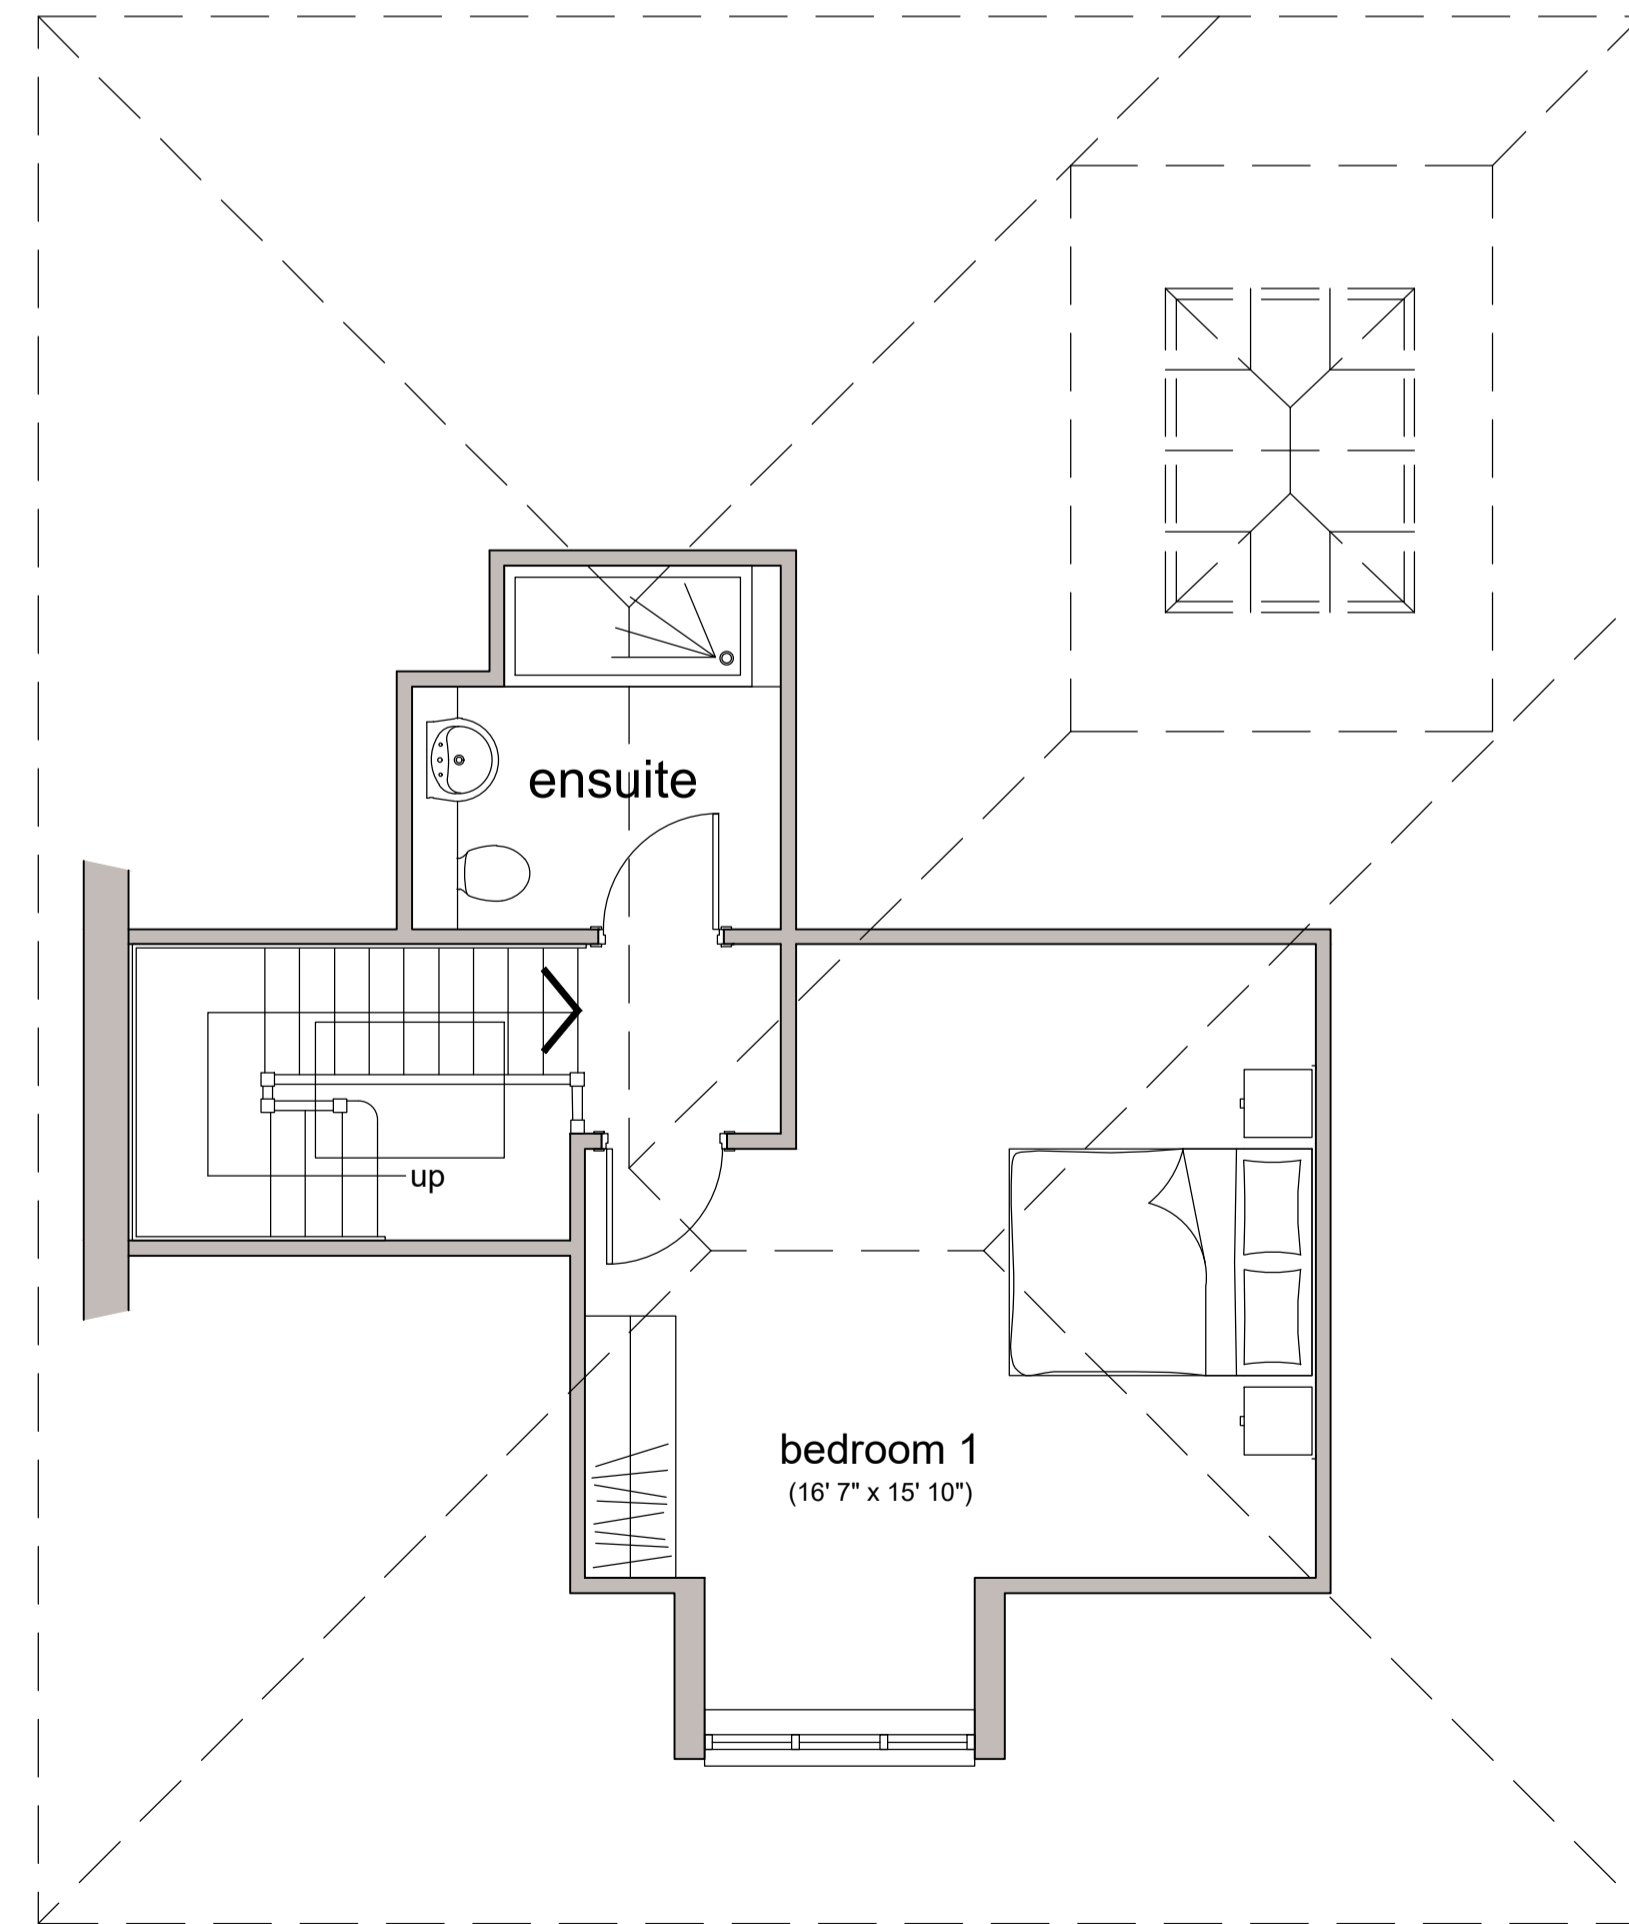

first floor plan

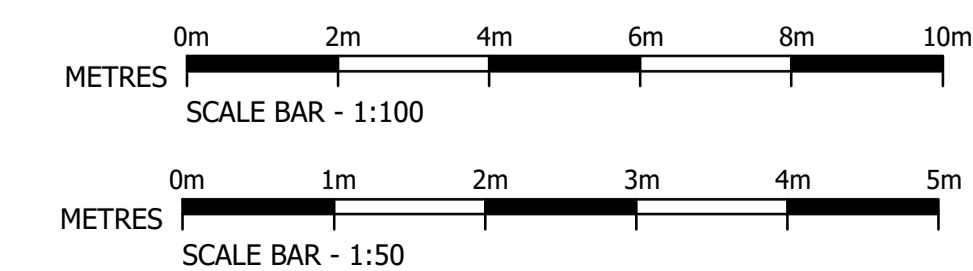

Rev	Date	Description
B	20.09.23	"not to be scaled note" removed.
A	01.09.23	Detail Updated

**PAUL NEWMAN**

NEW HOMES

12 YEARLSTONE SQUARE  
 ASHLAND  
 MILTON KEYNES MK6 4AT  
 Tel: 01908 690216  
 Web: www.paulnewmanhomes.co.uk

Project:  
 RESIDENTIAL DEVELOPMENT  
 RAUNDS ROAD - SPENCER STREET  
 RINGSTEAD  
 NORTHAMPTONSHIRE

Drawing Title:  
 HOUSE TYPE B  
 dormer bungalow - plot 19  
 FLOOR PLANS AND ELEVATIONS

Drawn: D. Frost	Date: August 2023	Scale: 1:50/1:100 @A1
--------------------	----------------------	--------------------------

Drawing No: 1258-51	Revision: B
------------------------	----------------

Drawing Status:  
 PLANNING