





Trees & Vegetation

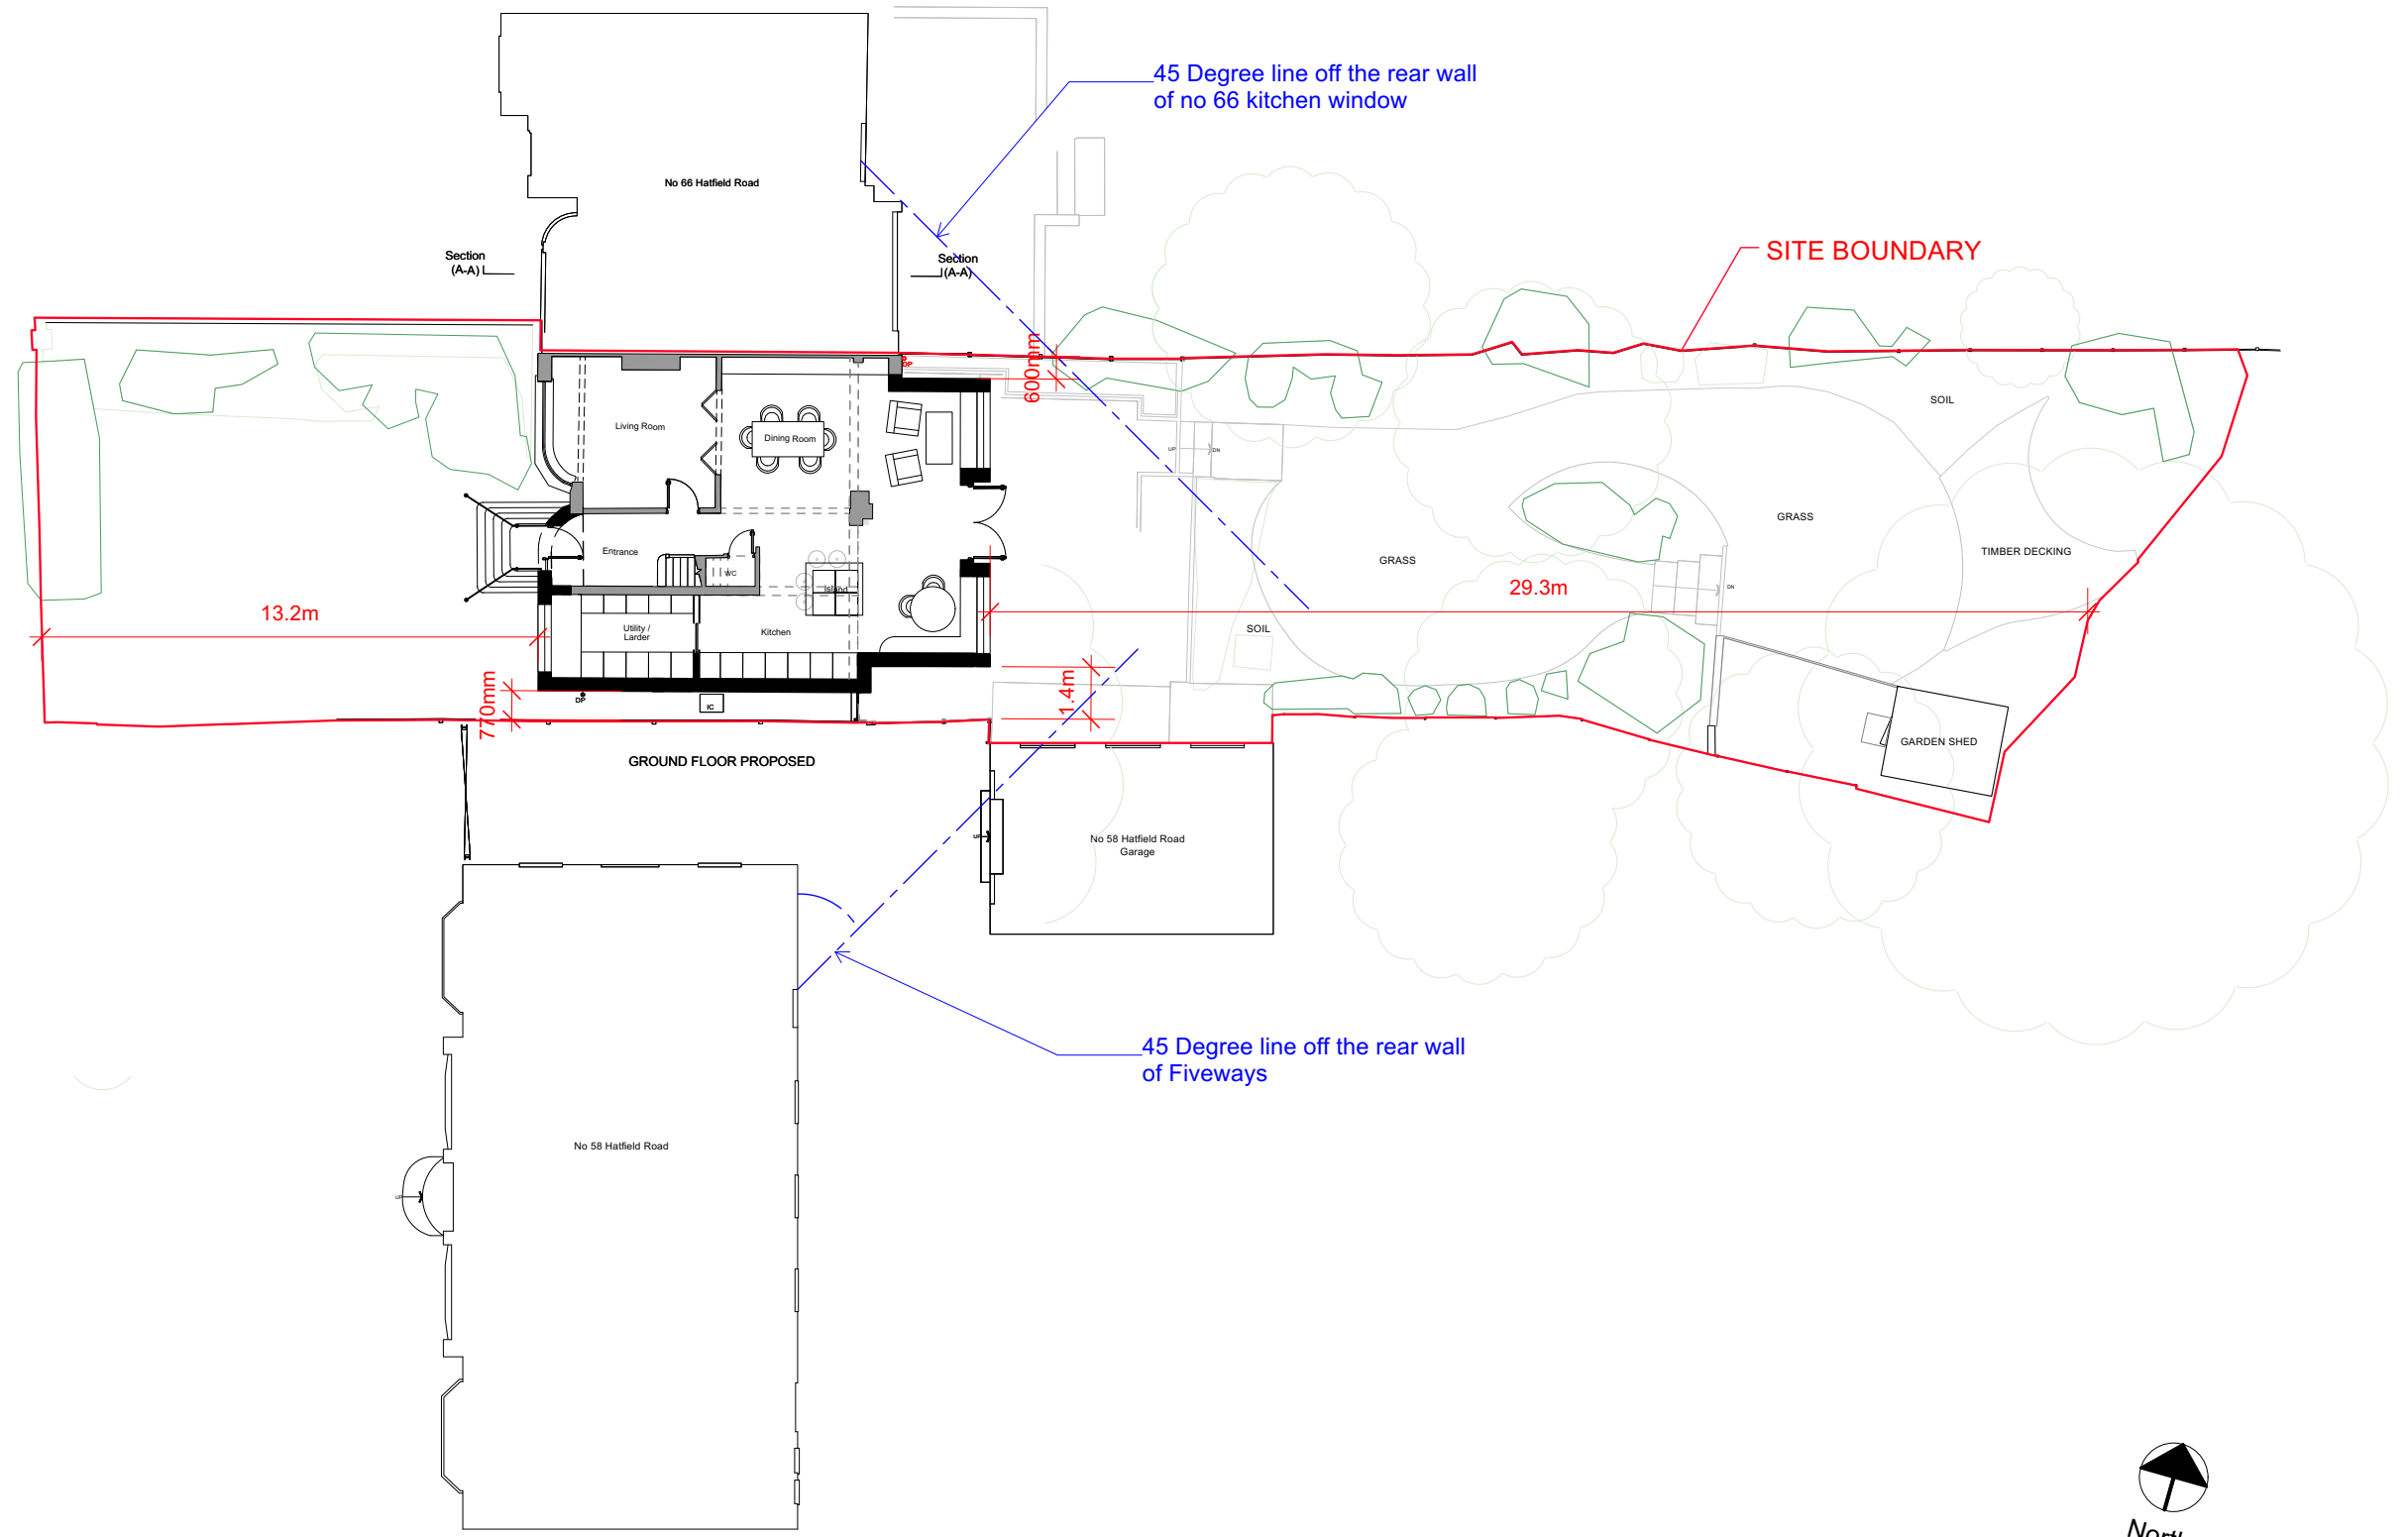

SCALE BAR 1:500

 

REV	DESCRIPTION	REV BY	CHKD BY	ISSD BY	DATE
/	Issued for planning			BM	

PROJECT 61 Hatfield Road		FASCIA Architecture & Interior design	
DRAWING Site Plan Proposed		82 Elgin Avenue, London W9 2HB t: 07955126375 e: info@fascia-arch.com	
JOB No. 014	DRAWING No. GA 007	REV A	SIZE A3
SCALE 1:200 @ A3			