


KEY

■ New Walls

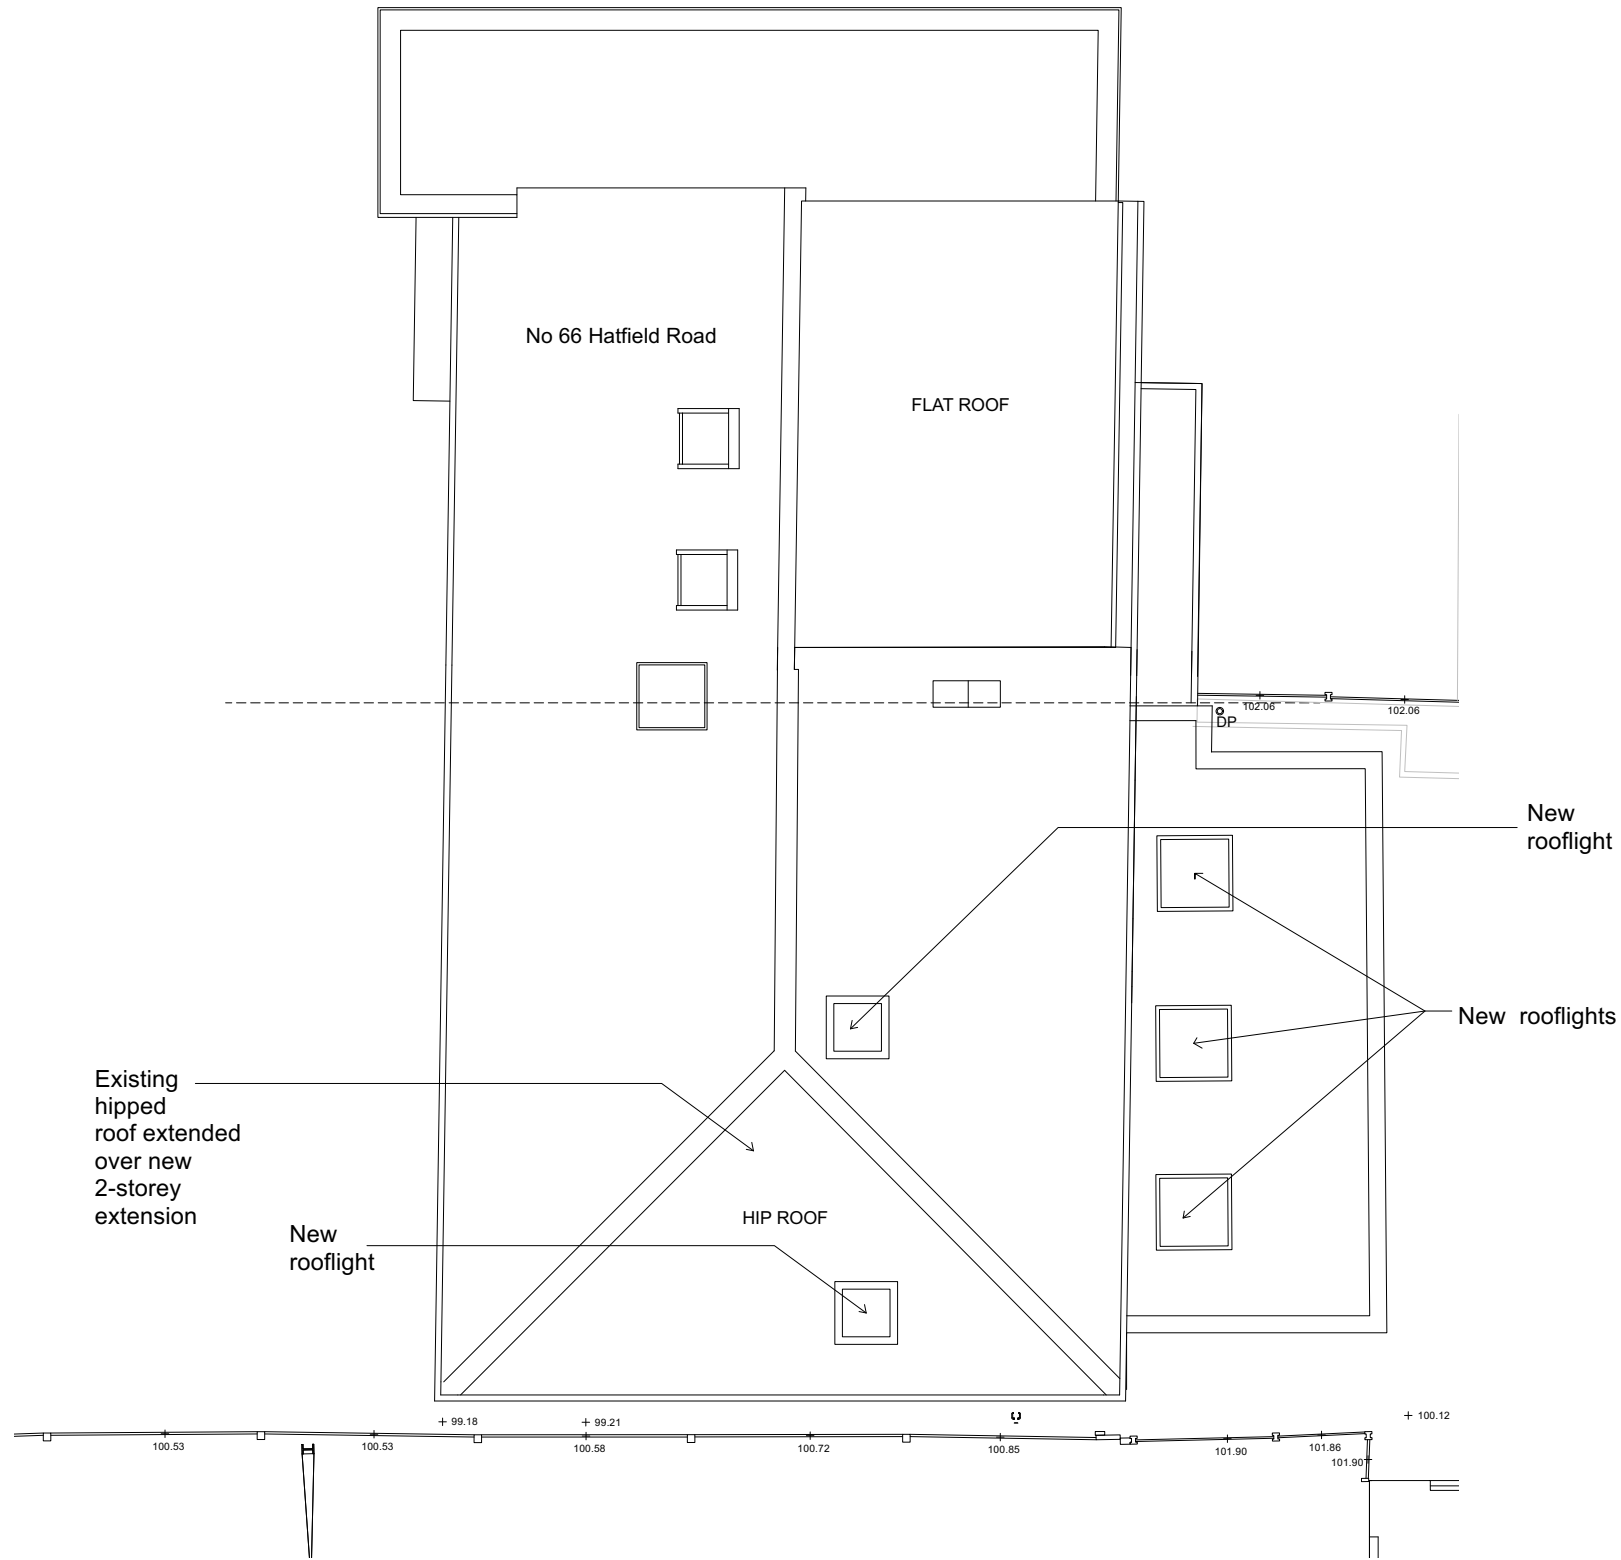

REV	DESCRIPTION	REV BY	CHKD BY	ISSD BY	DATE
/	Issued for planning			BM	

PROJECT 61 Hatfield Road		FASCIA	
DRAWING Roof plan Proposed		Architecture & Interior design 82 Elgin Avenue, London W9 2HB	
JOB No. 014	DRAWING No. GA 009	REV A	SIZE A3
SCALE 1:100 @ A3			