



KEY



Trees & Vegetation

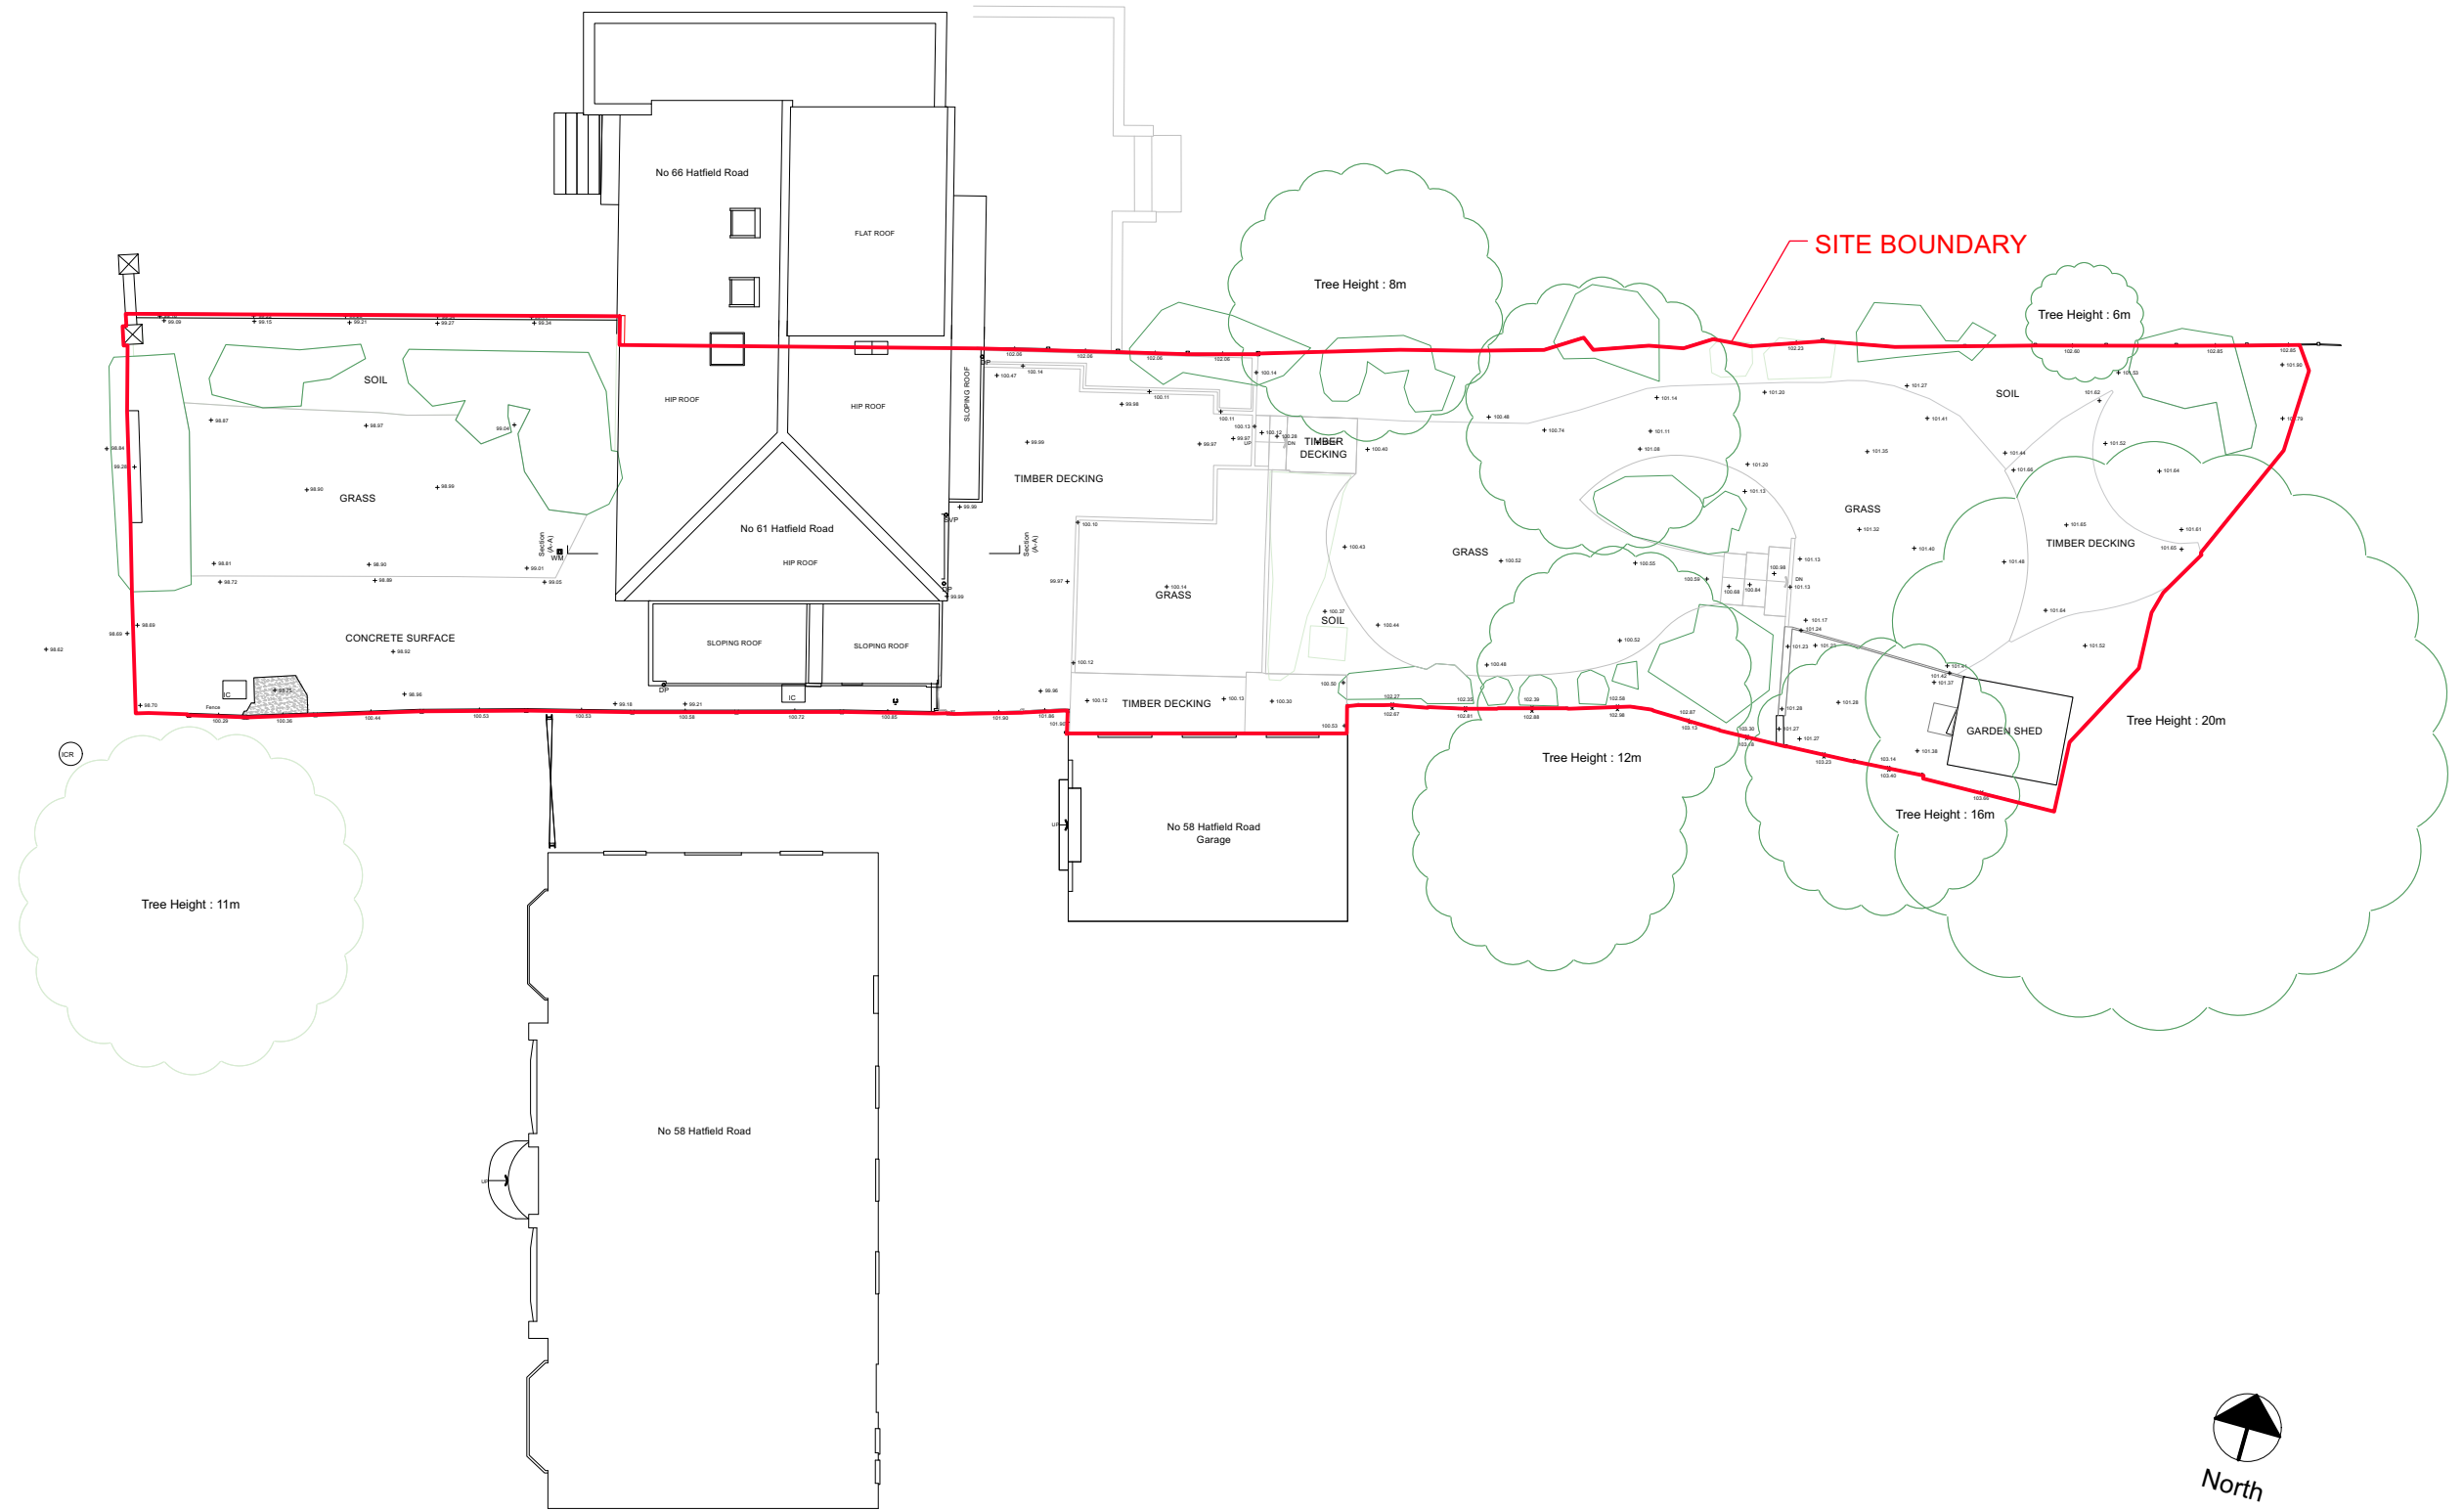

SCALE BAR 1:500

 

REV	DESCRIPTION	REV BY	CHKD BY	ISSD BY	DATE
/	Issued for planning			BM	

PROJECT	61 Hatfield Road	
DRAWING	Site Plan Existing	
JOB No.	DRAWING No.	REV
014	GA 002	/
SCALE	SIZE	
1:200 @ A3	A3	



North