



Important notes for clients / contractors  
No works are to commence on site until all relevant approvals have been obtained. Any deviations to the approved plans have to be reported to this office. Contractors to check all dimensions on site prior to commencement of work. Given dimensions only to be used. "DO NOT SCALE". The copyright of this drawing and design remain the sole property of Fern + Birch Architecture and must not under any circumstance be reproduced in any way without express written consent.

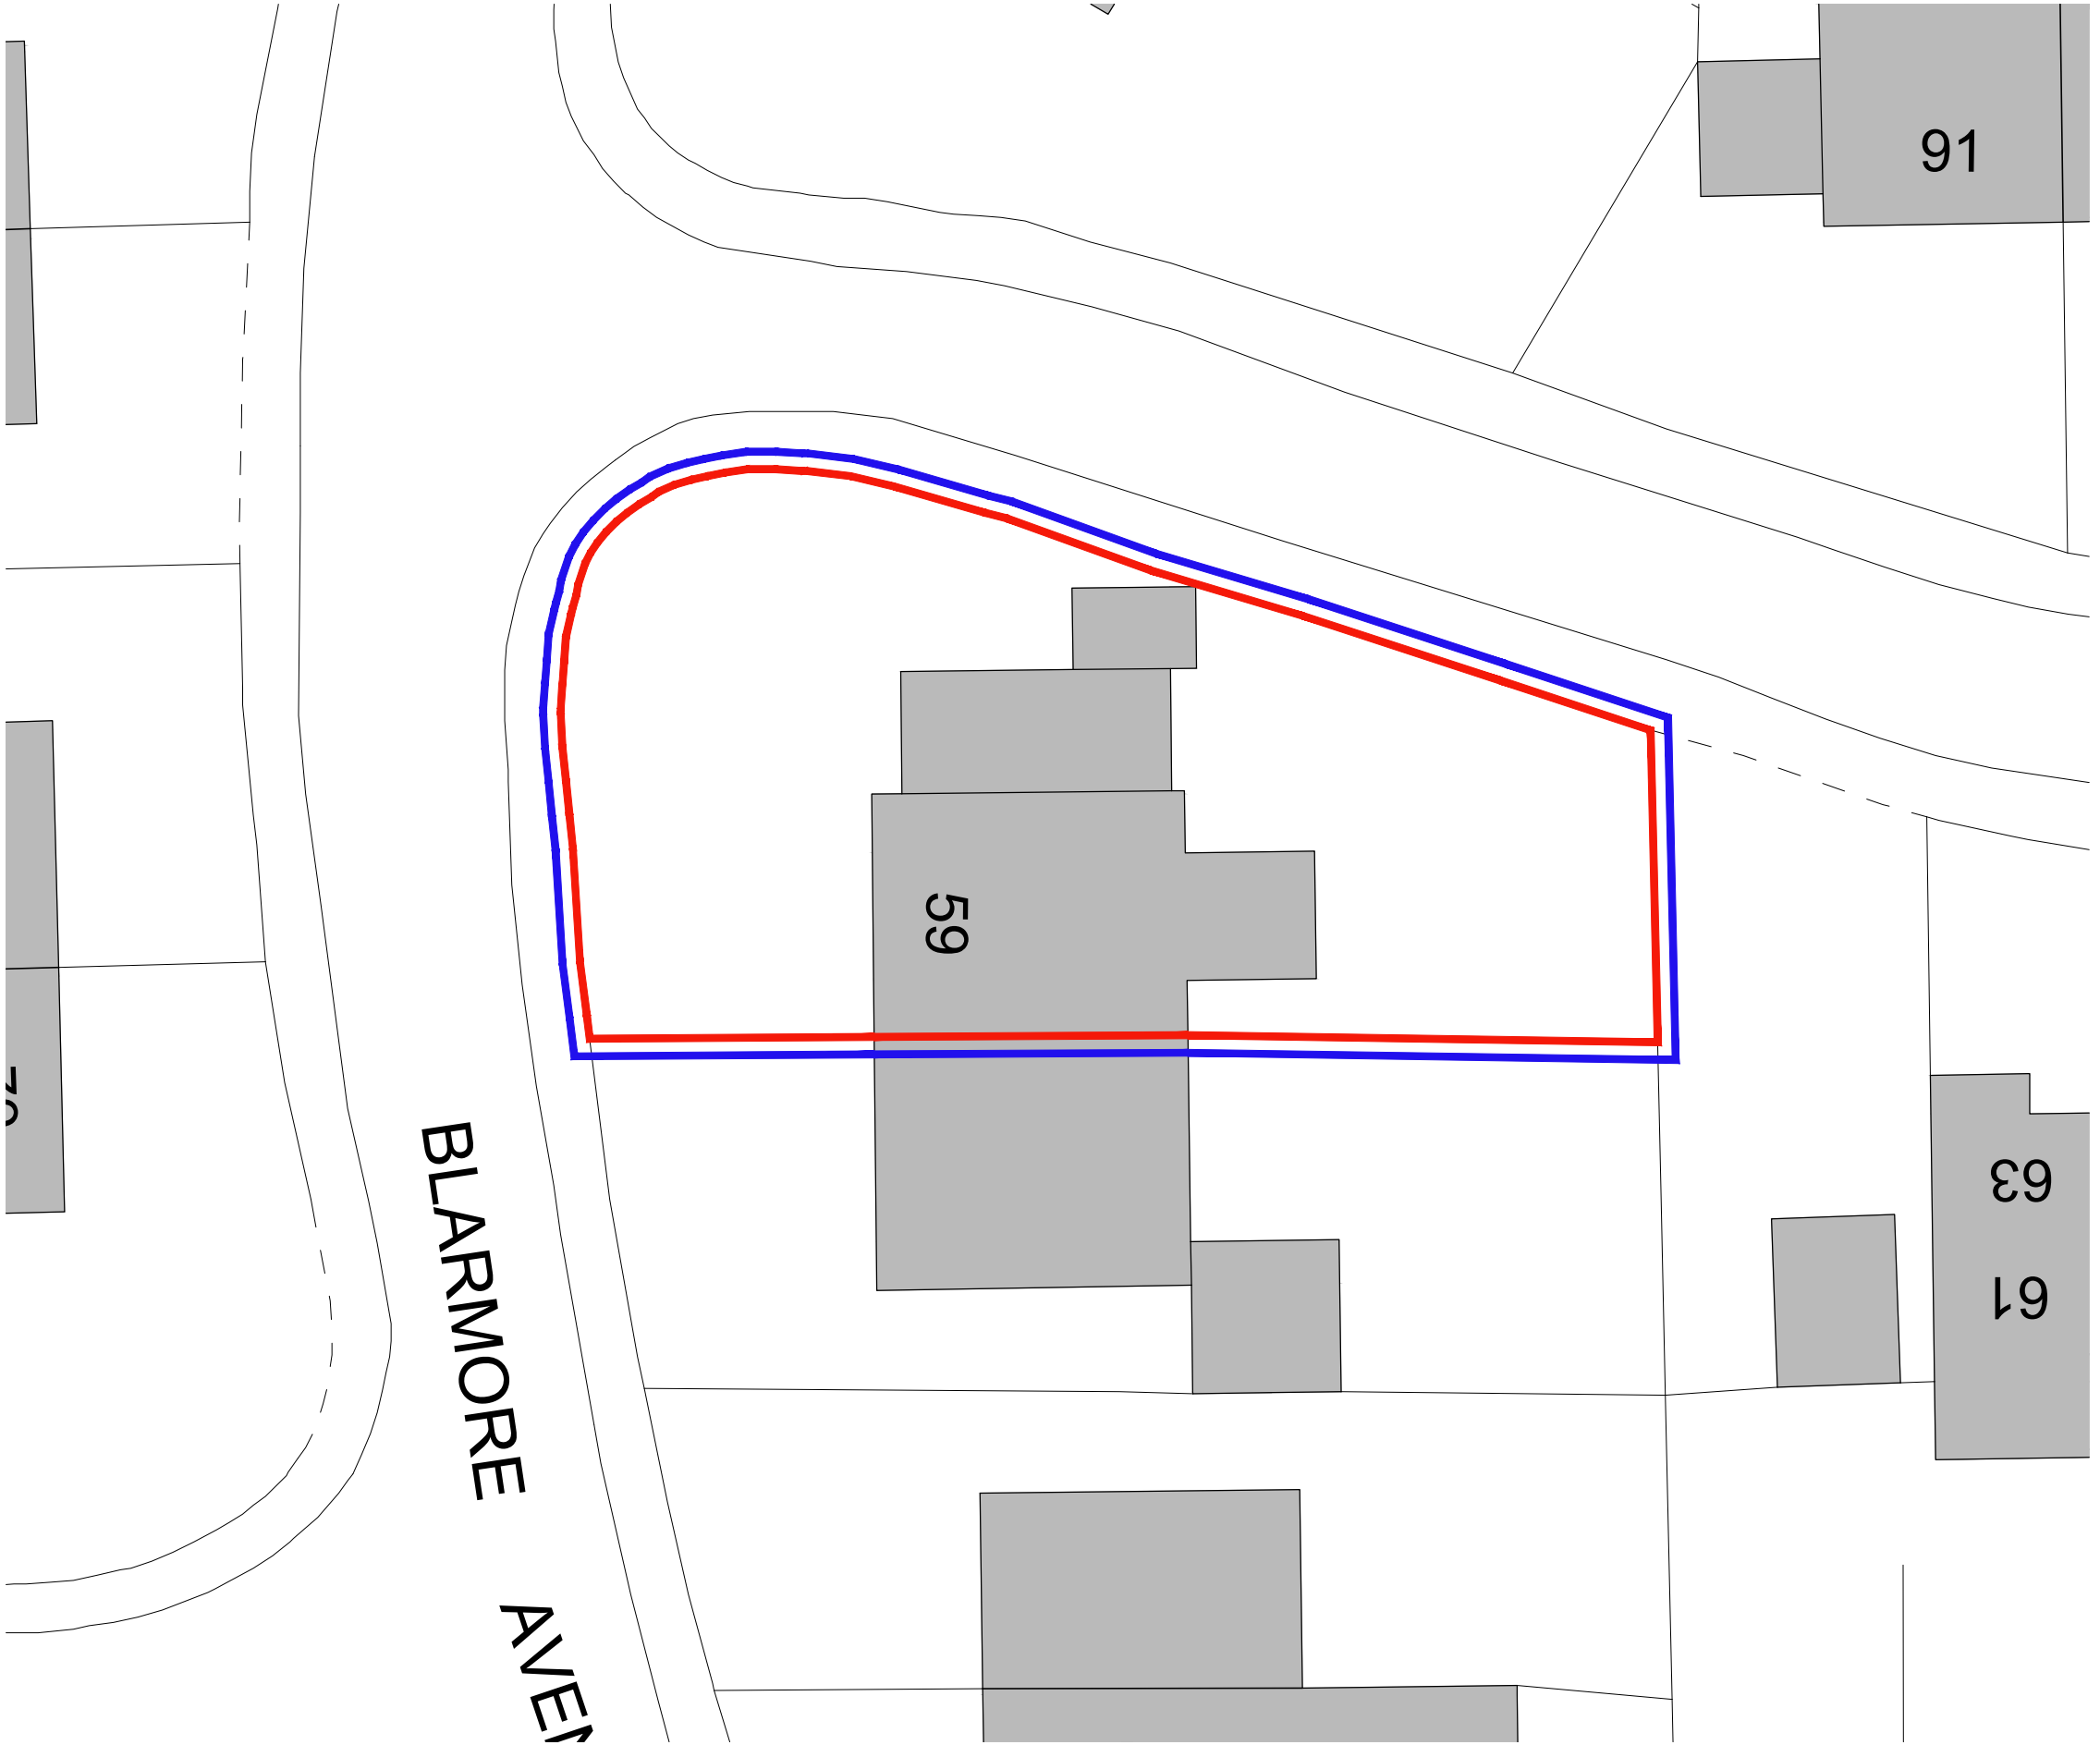

PLANNING

Rev.	Date	Remarks	By	Ch.
Revisions				

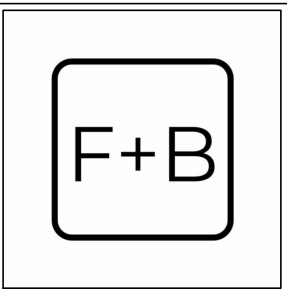

Fern + Birch Architecture  
17 Leys Drive, Inverness, IV2 3JB  
07842 763 350

Project  
New Garage  
59 Blarmore Avenue, Inverness  
IV3 8QT  
Drawing  
Existing Site Plan

Scale	Date	Drawn by	Checked by
1:200@A3	14/12/2023	AJ	--

Drawing no.	Rev
L102	

