




EXISTING GROUND FLOOR PLAN

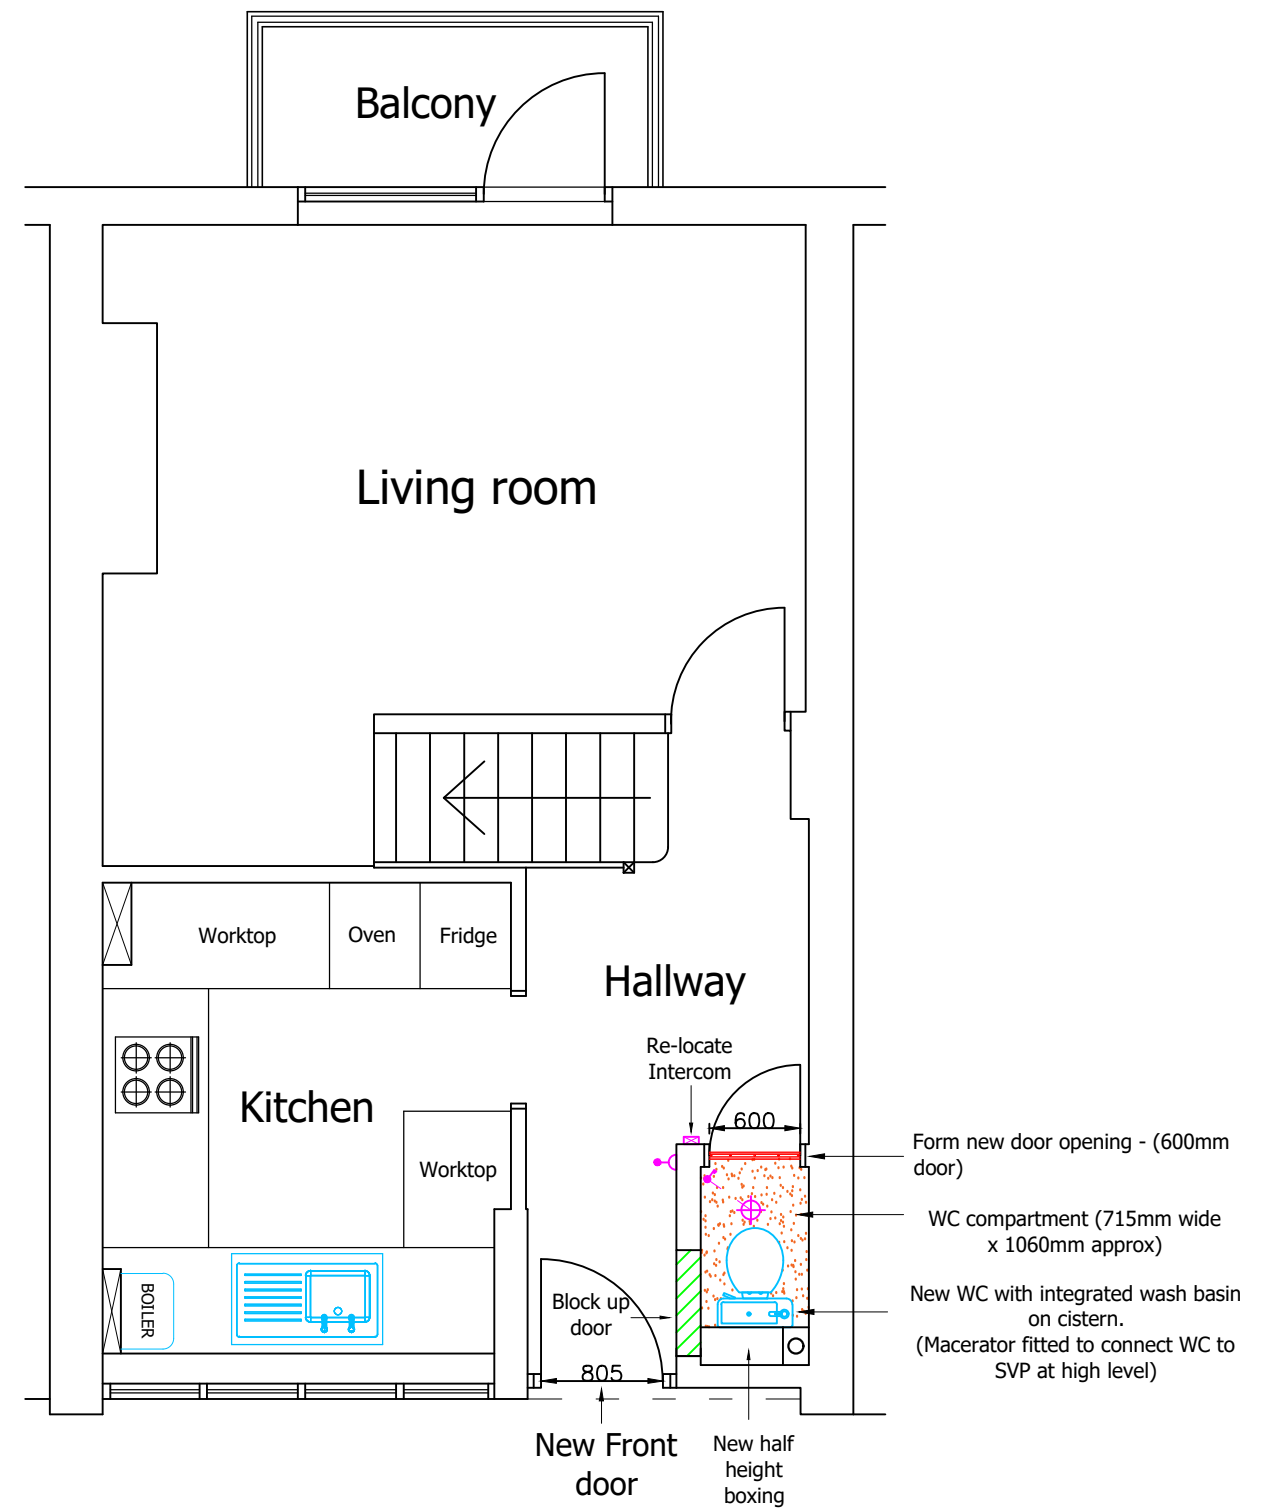

PROPOSED GROUND FLOOR PLAN



LONDON BOROUGH of NEWHAM
 HAIL TEAM
 Strategic Commissioning & Community
 Adult Social Care

Notes:

THIS DRAWING IS TO SCALE

Project Address: 39 EDWARD STREET E16			
Title: EXISTING/PROP GROUND FLOOR PLAN	Drawing No: 39 EDWARD ST/003	Rev No: C	
Date: 23/06/2023	Scale: 1 : 50	Rev Date: 18/12/2023	
Drawn by: PS BIRDI		H.S	PSB