


No. 37

No. 41

**EXISTING REAR
ELEVATION
(No. 39)**

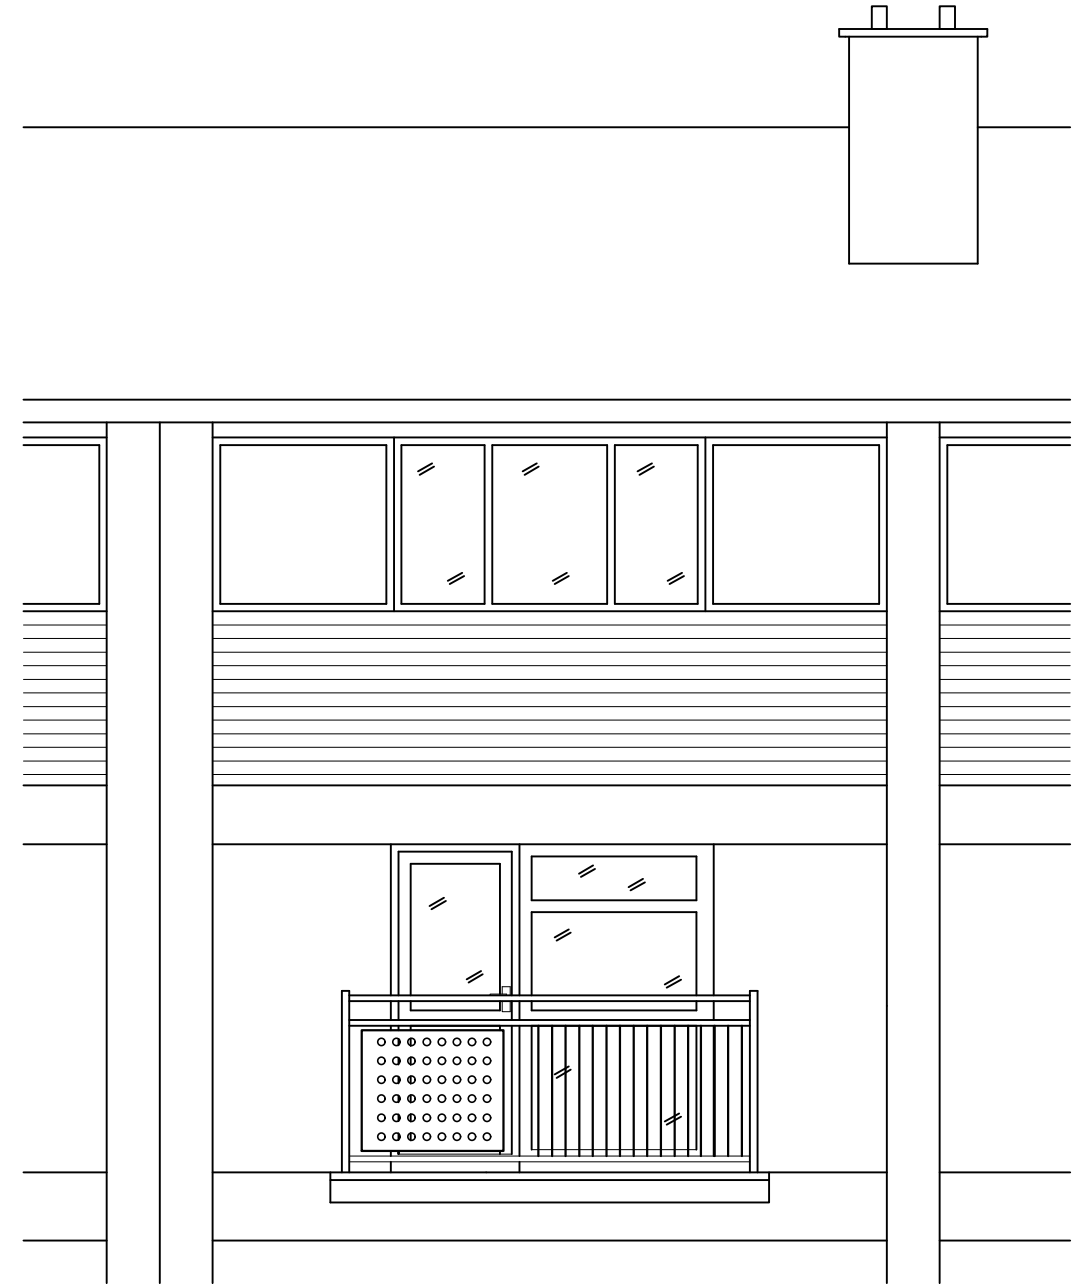

No. 37

No. 41

**PROPOSED REAR
ELEVATION
(No. 39)
(NO CHANGE)**



LONDON BOROUGH of NEWHAM
HAIL TEAM
Strategic Commissioning & Community
Adult Social Care

Notes:

THIS DRAWING IS TO SCALE

Project Address: 39 EDWARD STREET E16		
Title: EXISTING/PROP REAR ELEVATION	Drawing No: 39 EDWARD ST/002	Rev No: B
Date: 23/06/2023	Scale: 1 : 50	Rev Date: 18/12/2023
Drawn by: PS BIRDI		H.S PSB