


No. 41

No. 37

EXISTING FRONT ELEVATION

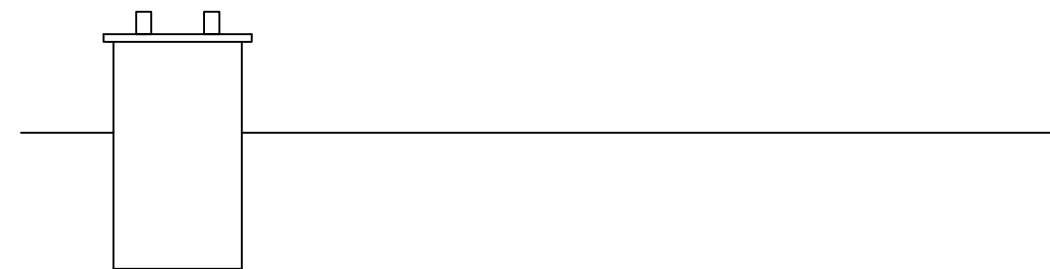

No. 41

New Front door in new location
(to match existing or similar)

No. 37

PROPOSED FRONT ELEVATION



LONDON BOROUGH of NEWHAM

HAIL TEAM

Strategic Commissioning & Community

Adult Social Care

Notes:

THIS DRAWING IS TO SCALE

Project Address: 39 EDWARD STREET E16

Title: EXISTING/PROP
FRONT ELEVATION

Drawing No:
39 EDWARD ST/001

Rev No: A

Date: 23/06/2023

Scale: 1 : 50

Rev Date:
18/12/2023

Drawn by: PS BIRDI

H.S PSB