
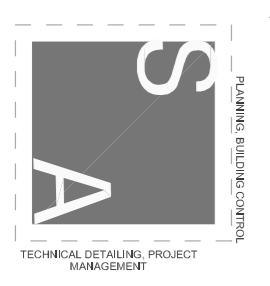


Scale 1:100

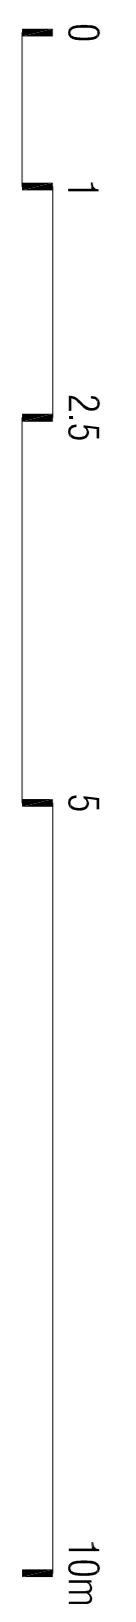

REV A MINOR AMENDMENT 16-12-2023

Project:
LAND ADJACENT TO
2 HOLMSCHOF ROAD LUG 21J

Client:
MR. MAVEED

Drawing Title:
EXISTING FLOOR PLANS

Scale: 1:100 @A3
Project No: 23088
Date: OCTOBER 2023
Drawn: ZU
Checked: SA
Revision: A