


G F EXISTING
SCALE 1:100



G F PROPOSED
SCALE 1:100

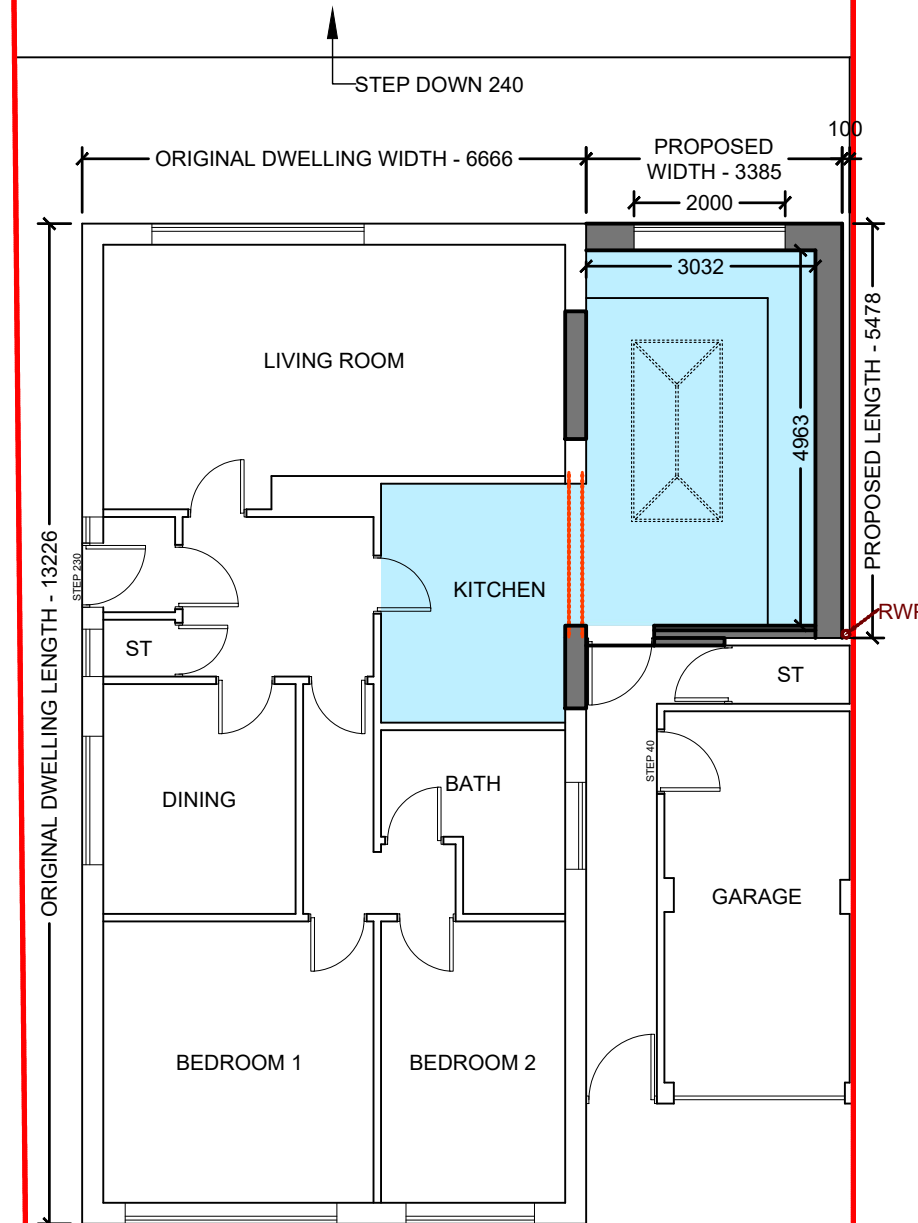

Partner Authority Scheme

PLEASE NOTE

1. IT IS THE RESPONSIBILITY OF THE CLIENT TO ENSURE THAT ANY ISSUES RELATING TO THE PARTY WALL ACT ARE IMPLEMENTED AT THE RELEVANT STAGES.
2. ALL DRAWINGS ARE BASED ON MEASURED SURVEYS ONLY.
3. PLANS TO BE SCALED FOR PLANNING AND BUILDING CONTROL PURPOSES ONLY.
4. COPYRIGHT REMAINS PROPERTY OF DT DESIGNS Ltd. NO COPIES OF DRAWING TO BE TAKEN WITHOUT PERMISSION.
5. PERMISSION IS NOT GRANTED FOR THESE PLANS TO BE USED FOR THE PURPOSES OF OBTAINING BUILDING QUOTATIONS UNTIL RELEVANT APPROVALS HAVE BEEN GRANTED BY LOCAL AUTHORITY.
6. IT IS THE RESPONSIBILITY OF THE CLIENT TO CHECK THAT THE PLAN DOES NOT CONTRAVENE OR AFFECT COVENANTS OR ENCROACH ANY BOUNDARIES. IT IS NOT THE RESPONSIBILITY OF DT DESIGNS Ltd TO CHECK ANY MATTERS RELATING TO LAND TITLE OR POSITIONS OF PUBLIC DRAINAGE.
7. IT IS NOT THE RESPONSIBILITY OF DT DESIGNS Ltd TO ADMINISTER ANY AGREEMENTS WITH OTHER STATUTORY BODIES ie. SEVERN TRENT WATER Ltd etc. LOCATION OF DRAINAGE (WHERE SHOWN) & INVERT LEVELS ARE TO BE VERIFIED PRIOR TO COMMENCEMENT OF BUILDING WORKS. NO RESPONSIBILITY IS ACCEPTED FOR THE POSITIONING OF ANY BELOW GROUND DRAINAGE.
8. DO NOT SCALE FROM THE DRAWING. CHECK ALL MEASUREMENTS ON SITE. CHECK ALL LINTEL, STEEL & JOIST SPANS AND ROOF ANGLES & VERIFY BEFORE COMMENCEMENT OF WORK ON SITE. PLANS REFLECT INFORMATION PROVIDED, ALL BOUNDARY POSITIONS AND QUARRIES AS TO LAND TITLE, COVENANTS AND THE LIKE SHOULD BE CONFIRMED BY CLIENT.

LAWFUL DEVELOPMENT
CERTIFICATE 29/11/2023



PROPOSED SINGLE STOREY SIDE
EXTENSION AND ALTERATIONS AT
3 BRAILSFORD ROAD
WIGSTON
LEICESTER
LE18 1BG

SCALE:
AS SHOWN @ A3

PAGE:
1 OF 6


DRAWING NO:
2023/11/281

DRAWN BY:
RSJ/MD

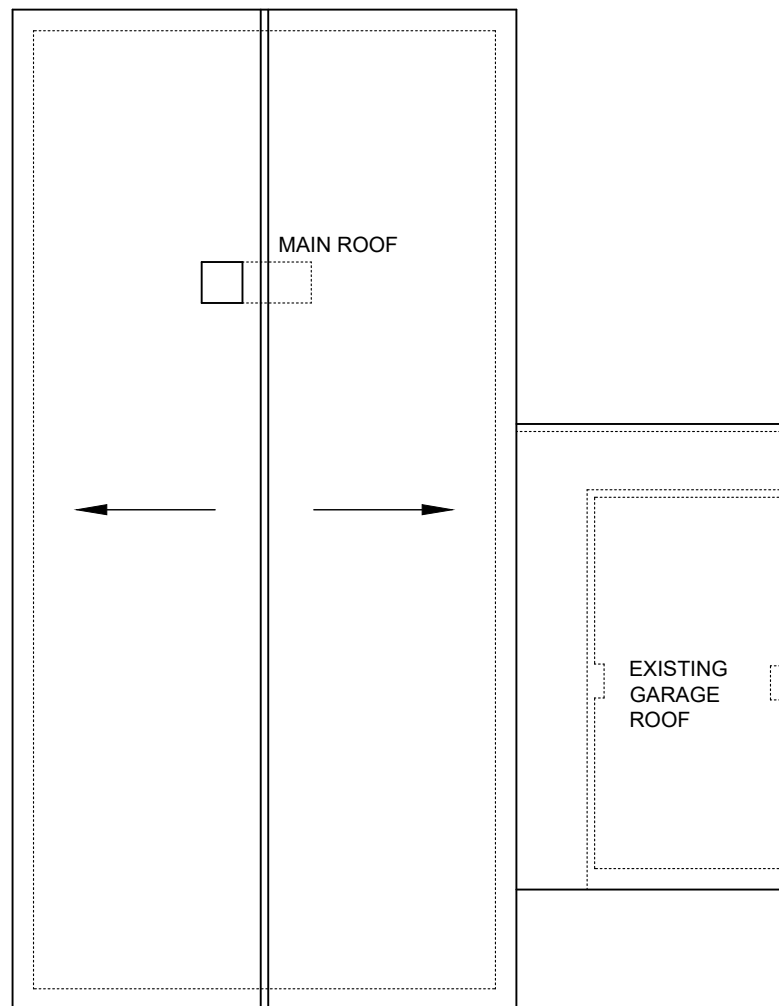 

ROOF PLAN EXISTING

SCALE 1:100

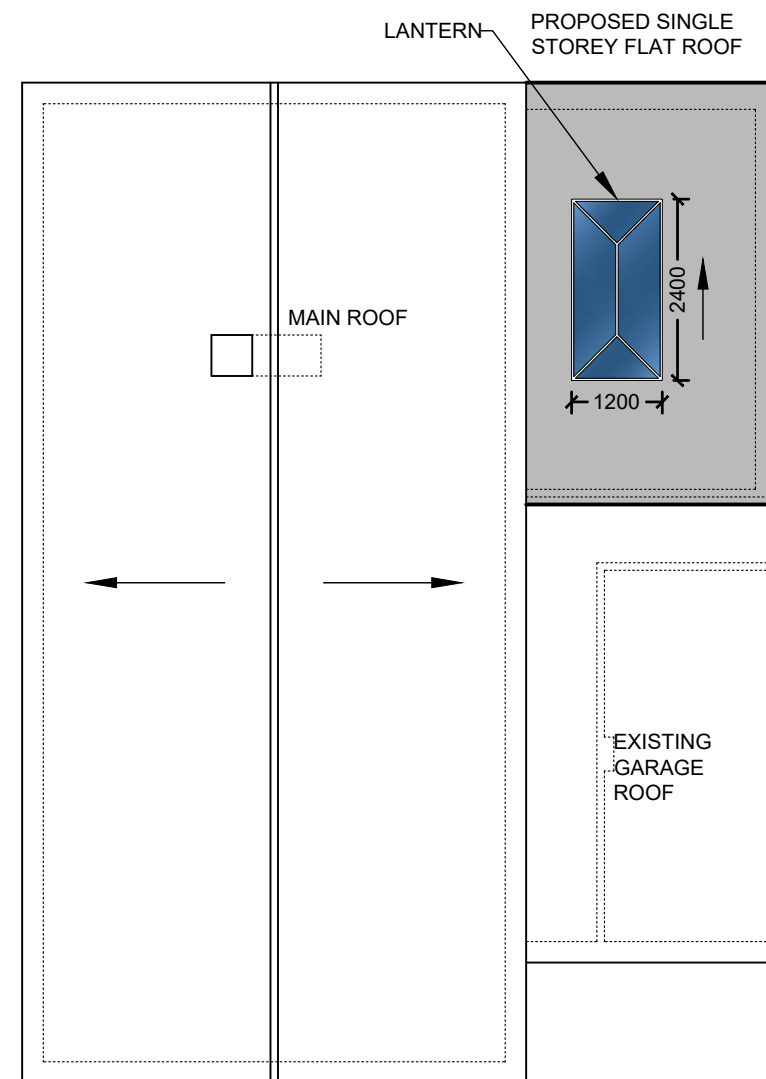

ROOF PLAN PROPOSED

SCALE 1:100

**DT
DESIGNS
LTD**

a: 74A WYVERN AVENUE, LEICESTER, LE4 7HH
 p: 0116 2668947
 e: DTDESIGNSLIMITED@GMAIL.COM
 w: WWW.DTDESIGNSLTD.COM



Partner Authority Scheme

PLEASE NOTE

1. IT IS THE RESPONSIBILITY OF THE CLIENT TO ENSURE THAT ANY ISSUES RELATING TO THE PARTY WALL ACT ARE IMPLEMENTED AT THE RELEVANT STAGES.
2. ALL DRAWINGS ARE BASED ON MEASURED SURVEYS ONLY.
3. PLANS TO BE SCALED FOR PLANNING AND BUILDING CONTROL PURPOSES ONLY.
4. COPYRIGHT REMAINS PROPERTY OF DT DESIGNS Ltd. NO COPIES OF DRAWING TO BE TAKEN WITHOUT PERMISSION.
5. PERMISSION IS NOT GRANTED FOR THESE PLANS TO BE USED FOR THE PURPOSES OF OBTAINING BUILDING QUOTATIONS UNTIL RELEVANT APPROVALS HAVE BEEN GRANTED BY LOCAL AUTHORITY.
6. IT IS THE RESPONSIBILITY OF THE CLIENT TO CHECK THAT THE PLAN DOES NOT CONTRAVENE OR AFFECT COVENANTS OR ENCROACH ANY BOUNDARIES. IT IS NOT THE RESPONSIBILITY OF DT DESIGNS Ltd TO CHECK ANY MATTERS RELATING TO LAND TITLE OR POSITIONS OF PUBLIC DRAINAGE.
7. IT IS NOT THE RESPONSIBILITY OF DT DESIGNS Ltd TO ADMINISTER ANY AGREEMENTS WITH OTHER STATUTORY BODIES ie. SEVERN TRENT WATER Ltd etc. LOCATION OF DRAINAGE (WHERE SHOWN) & INVERT LEVELS ARE TO BE VERIFIED PRIOR TO COMMENCEMENT OF BUILDING WORKS. NO RESPONSIBILITY IS ACCEPTED FOR THE POSITIONING OF ANY BELOW GROUND DRAINAGE.
8. DO NOT SCALE FROM THE DRAWING. CHECK ALL MEASUREMENTS ON SITE. CHECK ALL LINTEL, STEEL & JOIST SPANS AND ROOF ANGLES & VERIFY BEFORE COMMENCEMENT OF WORK ON SITE. PLANS REFLECT INFORMATION PROVIDED, ALL BOUNDARY POSITIONS AND QUARRIES AS TO LAND TITLE, COVENANTS AND THE LIKE SHOULD BE CONFIRMED BY CLIENT.

**LAWFUL DEVELOPMENT
 CERTIFICATE 29/11/2023**

PROPOSED SINGLE STOREY SIDE
 EXTENSION AND ALTERATIONS AT
 3 BRAILSFORD ROAD
 WIGSTON
 LEICESTER
 LE18 1BG


SCALE:
 AS SHOWN @ A3

PAGE:
 2 OF 6


DRAWING NO:
 2023/11/281

DRAWN BY:
 RSJ/MD

© Copyright.

 

PROPOSED ELEVATIONS

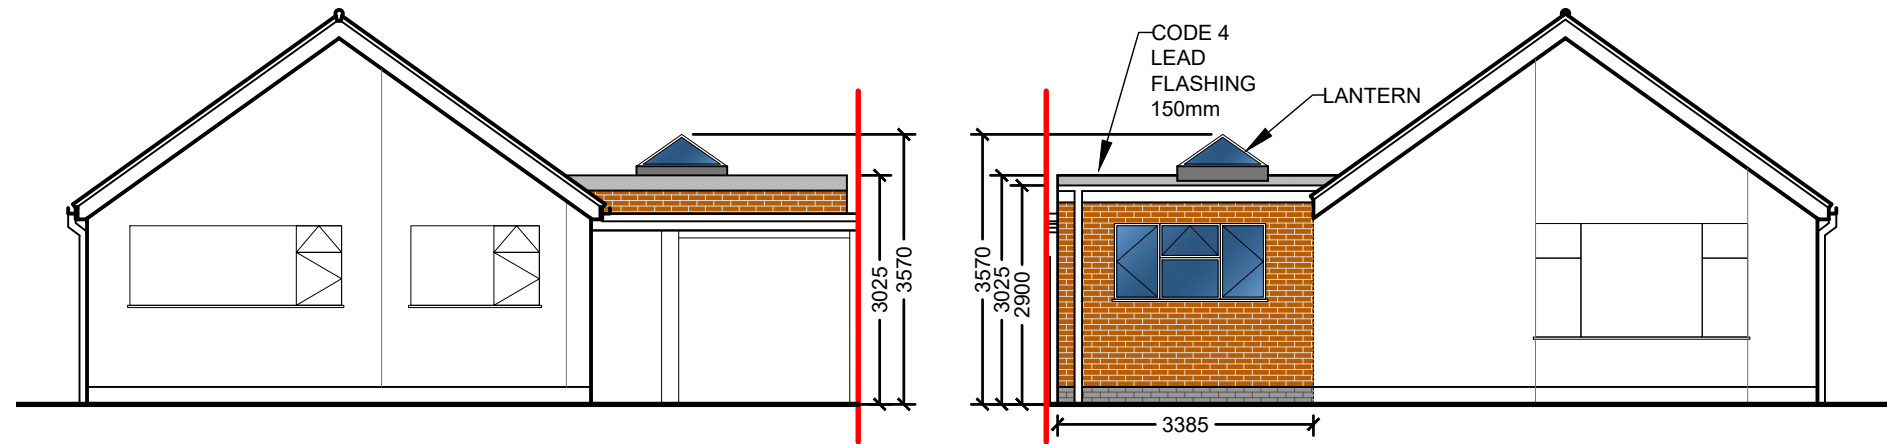


FRONT ELEVATION

SCALE 1:100

REAR ELEVATION

SCALE 1:100

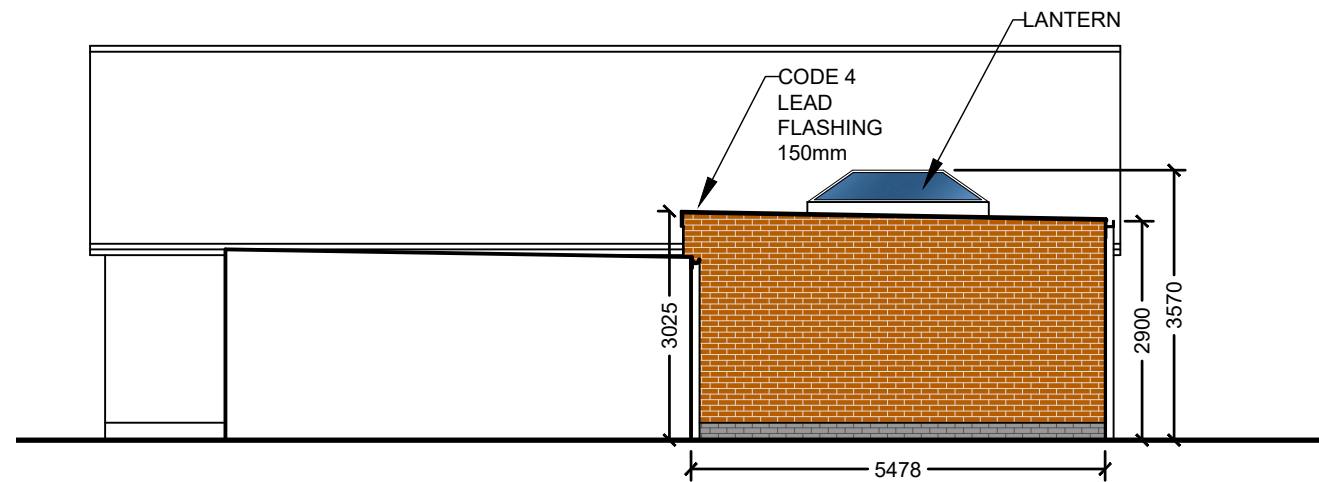

SIDE ELEVATION

SCALE 1:100

NOTE:
THE MATERIALS USED IN ANY EXTERIOR WORK SHALL BE OF A SIMILAR APPEARANCE TO THOSE USED IN THE CONSTRUCTION OF THE EXTERIOR OF THE EXISTING DWELLINGHOUSE



Partner Authority Scheme

PLEASE NOTE

1. IT IS THE RESPONSIBILITY OF THE CLIENT TO ENSURE THAT ANY ISSUES RELATING TO THE PARTY WALL ACT ARE IMPLEMENTED AT THE RELEVANT STAGES.
2. ALL DRAWINGS ARE BASED ON MEASURED SURVEYS ONLY.
3. PLANS TO BE SCALED FOR PLANNING AND BUILDING CONTROL PURPOSES ONLY.
4. COPYRIGHT REMAINS PROPERTY OF DT DESIGNS LTD. NO COPIES OF DRAWING TO BE TAKEN WITHOUT PERMISSION.
5. PERMISSION IS NOT GRANTED FOR THESE PLANS TO BE USED FOR THE PURPOSES OF OBTAINING BUILDING QUOTATIONS UNTIL RELEVANT APPROVALS HAVE BEEN GRANTED BY LOCAL AUTHORITY.
6. IT IS THE RESPONSIBILITY OF THE CLIENT TO CHECK THAT THE PLAN DOES NOT CONTRAVENE OR AFFECT COVENANTS OR ENCROACH ANY BOUNDARIES. IT IS NOT THE RESPONSIBILITY OF DT DESIGNS LTD TO CHECK ANY MATTERS RELATING TO LAND TITLE OR POSITIONS OF PUBLIC DRAINAGE.
7. IT IS NOT THE RESPONSIBILITY OF DT DESIGNS LTD TO ADMINISTER ANY AGREEMENTS WITH OTHER STATUTORY BODIES ie. SEVERN TRENT WATER Ltd etc. LOCATION OF DRAINAGE (WHERE SHOWN) & INVERT LEVELS ARE TO BE VERIFIED PRIOR TO COMMENCEMENT OF BUILDING WORKS. NO RESPONSIBILITY IS ACCEPTED FOR THE POSITIONING OF ANY BELOW GROUND DRAINAGE.
8. DO NOT SCALE FROM THE DRAWING. CHECK ALL MEASUREMENTS ON SITE. CHECK ALL LINTEL, STEEL & JOIST SPANS AND ROOF ANGLES & VERIFY BEFORE COMMENCEMENT OF WORK ON SITE. PLANS REFLECT INFORMATION PROVIDED, ALL BOUNDARY POSITIONS AND QUARRIES AS TO LAND TITLE, COVENANTS AND THE LIKE SHOULD BE CONFIRMED BY CLIENT.

LAWFUL DEVELOPMENT
CERTIFICATE 29/11/2023


PROPOSED SINGLE STOREY SIDE
EXTENSION AND ALTERATIONS AT
3 BRAILSFORD ROAD
WIGSTON
LEICESTER
LE18 1BG

SCALE:
AS SHOWN @ A3


PAGE:
3 OF 6

DRAWING NO:
2023/11/281

DRAWN BY:
RSJ/MD

 


EXISTING ELEVATIONS

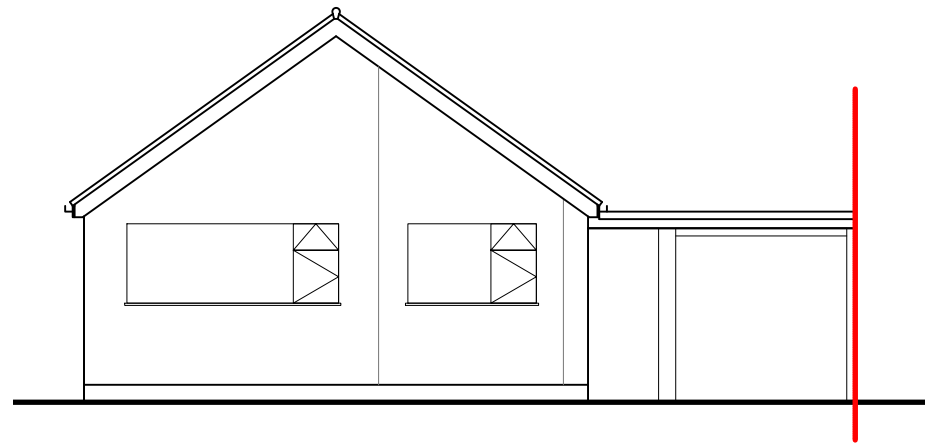


FRONT ELEVATION

SCALE 1:100

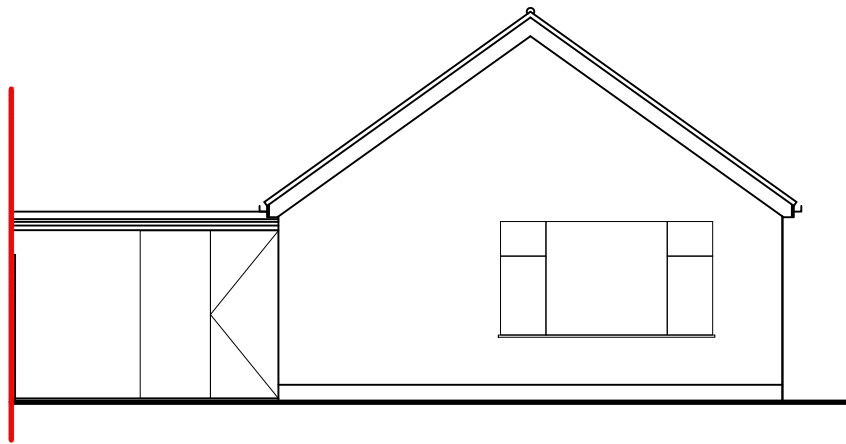

REAR ELEVATION

SCALE 1:100

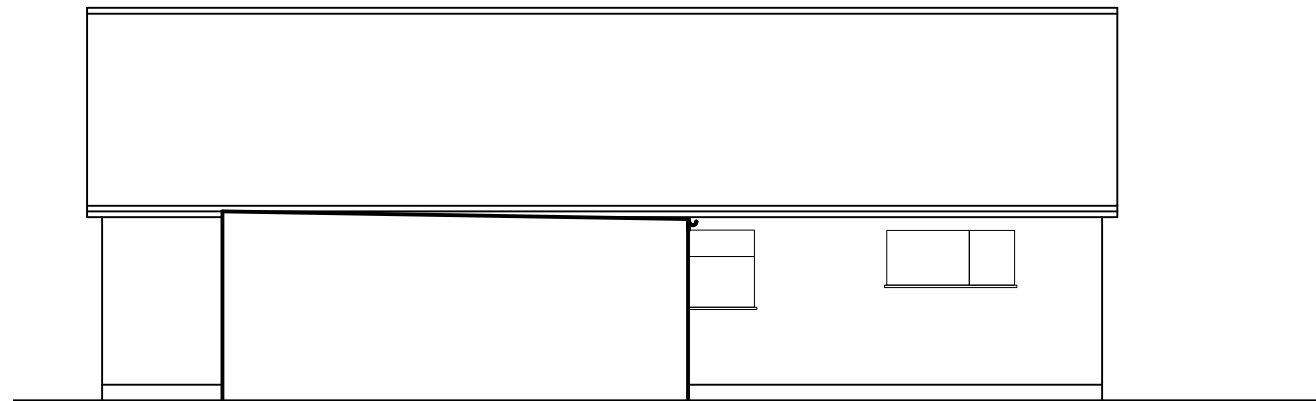

SIDE ELEVATION

SCALE 1:100

**DT
DESIGNS
LTD**

a: 74A WYVERN AVENUE, LEICESTER, LE4 7HH
p: 0116 2668947
e: DTDESIGNSLIMITED@GMAIL.COM
w: WWW.DTDESIGNSLTD.COM



Partner Authority Scheme

PLEASE NOTE

1. IT IS THE RESPONSIBILITY OF THE CLIENT TO ENSURE THAT ANY ISSUES RELATING TO THE PARTY WALL ACT ARE IMPLEMENTED AT THE RELEVANT STAGES.
2. ALL DRAWINGS ARE BASED ON MEASURED SURVEYS ONLY.
3. PLANS TO BE SCALED FOR PLANNING AND BUILDING CONTROL PURPOSES ONLY.
4. COPYRIGHT REMAINS PROPERTY OF DT DESIGNS Ltd. NO COPIES OF DRAWING TO BE TAKEN WITHOUT PERMISSION.
5. PERMISSION IS NOT GRANTED FOR THESE PLANS TO BE USED FOR THE PURPOSES OF OBTAINING BUILDING QUOTATIONS UNTIL RELEVANT APPROVALS HAVE BEEN GRANTED BY LOCAL AUTHORITY.
6. IT IS THE RESPONSIBILITY OF THE CLIENT TO CHECK THAT THE PLAN DOES NOT CONTRAVENE OR AFFECT COVENANTS OR ENCROACH ANY BOUNDARIES. IT IS NOT THE RESPONSIBILITY OF DT DESIGNS Ltd TO CHECK ANY MATTERS RELATING TO LAND TITLE OR POSITIONS OF PUBLIC DRAINAGE.
7. IT IS NOT THE RESPONSIBILITY OF DT DESIGNS Ltd TO ADMINISTER ANY AGREEMENTS WITH OTHER STATUTORY BODIES ie. SEVERN TRENT WATER Ltd etc. LOCATION OF DRAINAGE (WHERE SHOWN) & INVERT LEVELS ARE TO BE VERIFIED PRIOR TO COMMENCEMENT OF BUILDING WORKS. NO RESPONSIBILITY IS ACCEPTED FOR THE POSITIONING OF ANY BELOW GROUND DRAINAGE.
8. DO NOT SCALE FROM THE DRAWING. CHECK ALL MEASUREMENTS ON SITE. CHECK ALL LINTEL, STEEL & JOIST SPANS AND ROOF ANGLES & VERIFY BEFORE COMMENCEMENT OF WORK ON SITE. PLANS REFLECT INFORMATION PROVIDED, ALL BOUNDARY POSITIONS AND QUARRIES AS TO LAND TITLE, COVENANTS AND THE LIKE SHOULD BE CONFIRMED BY CLIENT.

LAWFUL DEVELOPMENT
CERTIFICATE 29/11/2023

PROPOSED SINGLE STOREY SIDE
EXTENSION AND ALTERATIONS AT
3 BRAILSFORD ROAD
WIGSTON
LEICESTER
LE18 1BG


SCALE:
AS SHOWN @ A3

PAGE:
4 OF 6

DRAWING NO:
2023/11/281


DRAWN BY:
RSJ/MD

© Copyright.

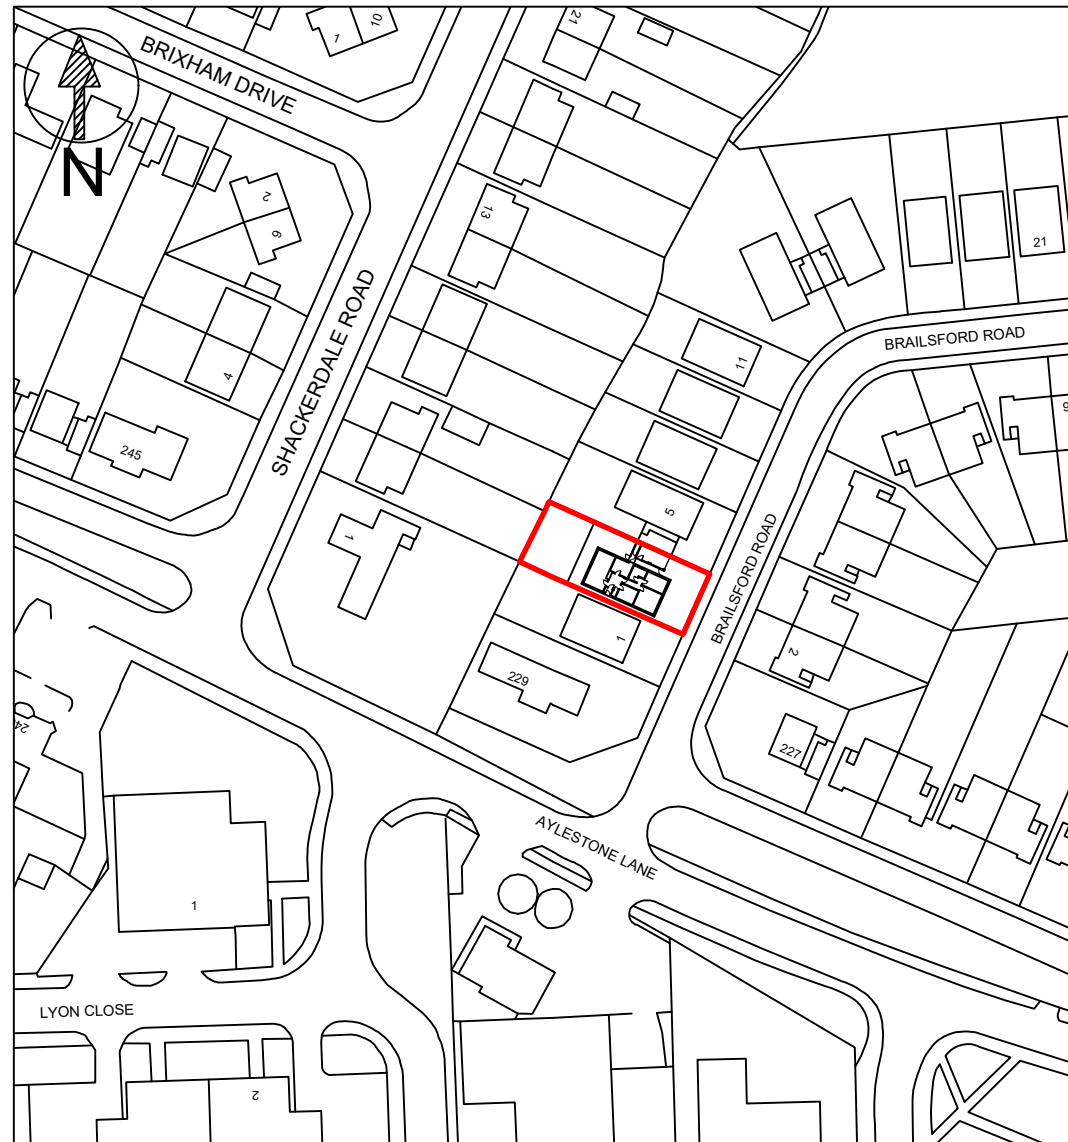

SITE LOCATION 1:1250

1:1250 50m

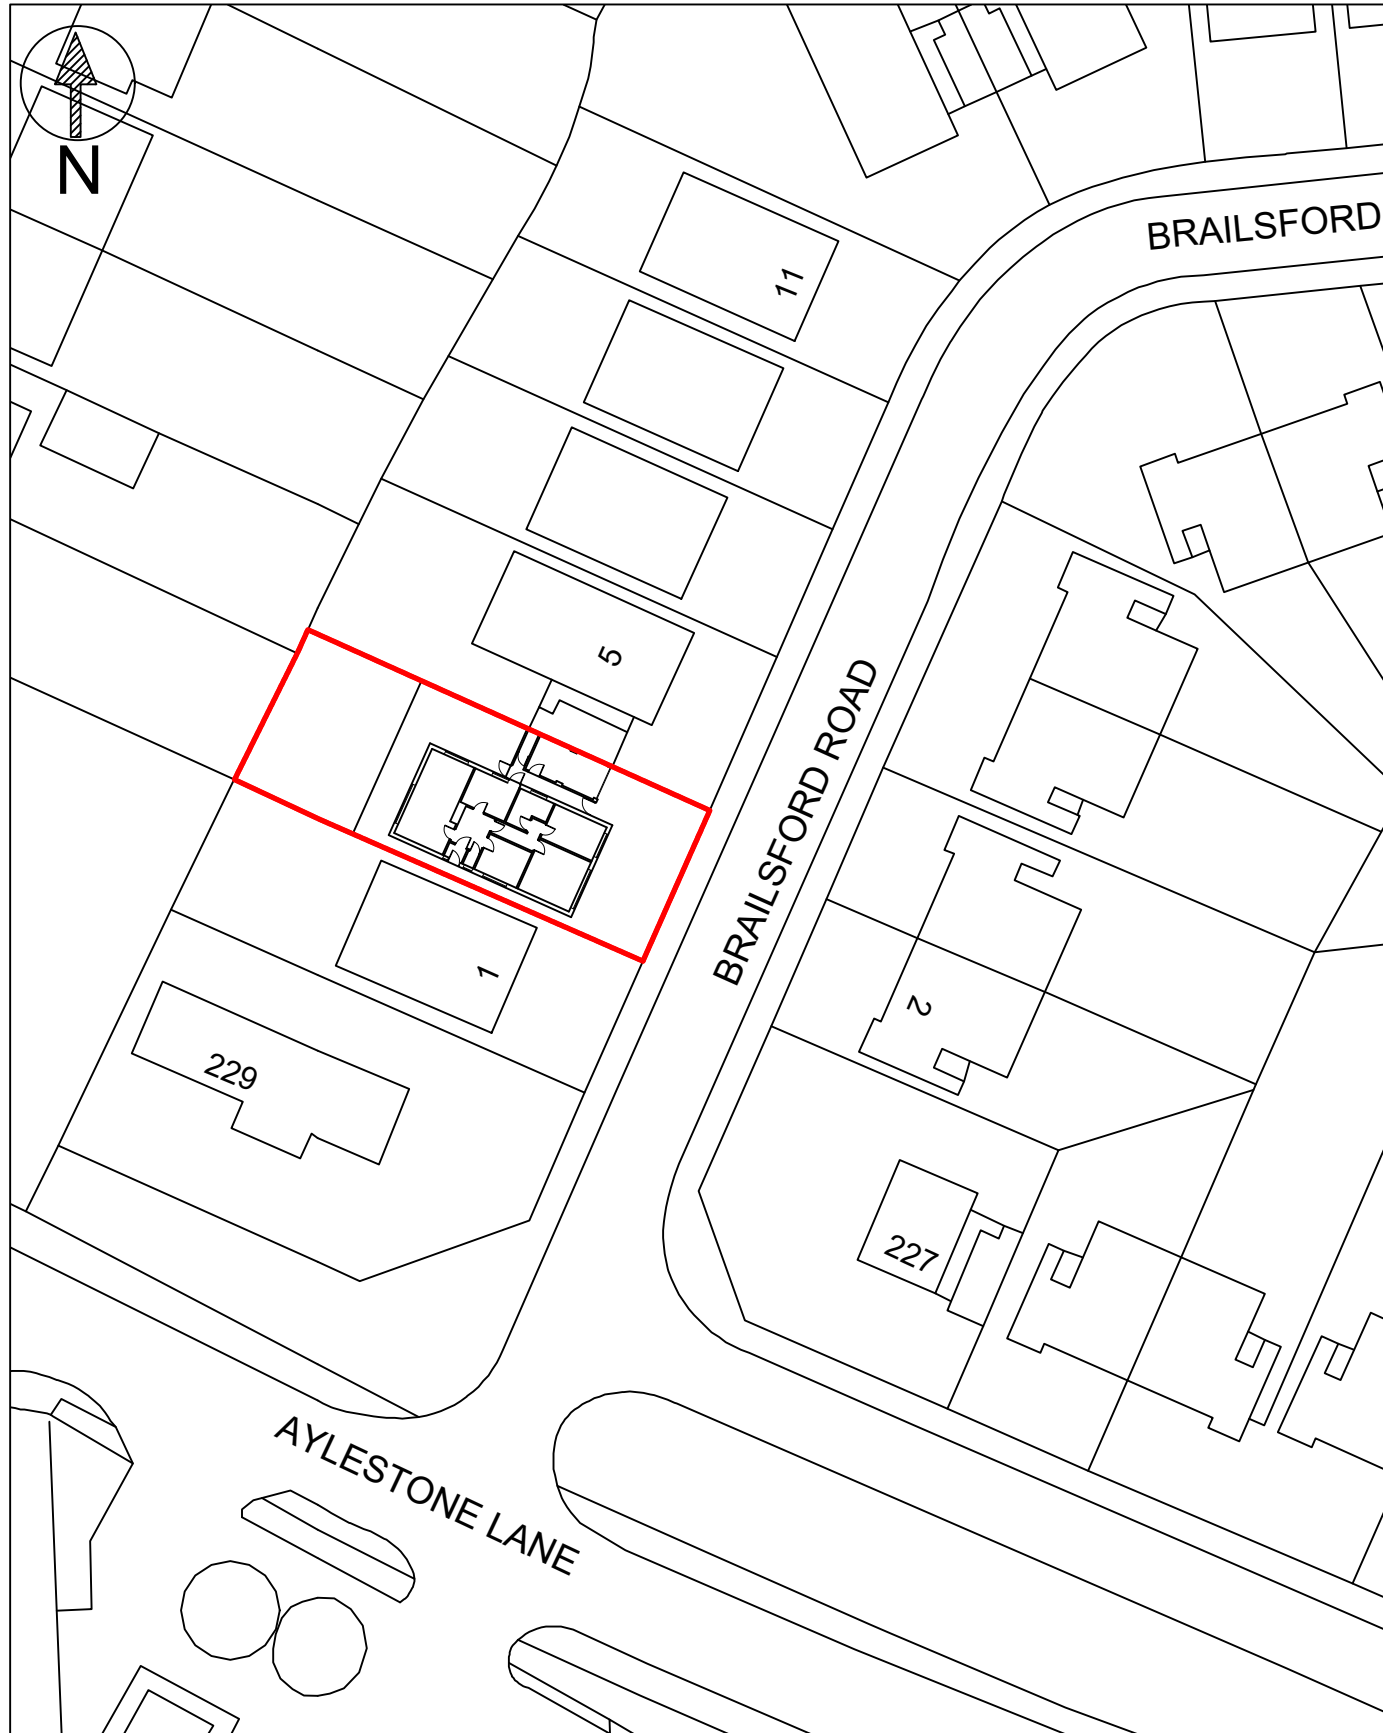

EXISTING SITE 1:500

1:500 20m



Partner Authority Scheme

PLEASE NOTE

1. IT IS THE RESPONSIBILITY OF THE CLIENT TO ENSURE THAT ANY ISSUES RELATING TO THE PARTY WALL ACT ARE IMPLEMENTED AT THE RELEVANT STAGES.
2. ALL DRAWINGS ARE BASED ON MEASURED SURVEYS ONLY.
3. PLANS TO BE SCALED FOR PLANNING AND BUILDING CONTROL PURPOSES ONLY.
4. COPYRIGHT REMAINS PROPERTY OF DT DESIGNS LTD. NO COPIES OF DRAWING TO BE TAKEN WITHOUT PERMISSION.
5. PERMISSION IS NOT GRANTED FOR THESE PLANS TO BE USED FOR THE PURPOSES OF OBTAINING BUILDING QUOTATIONS UNTIL RELEVANT APPROVALS HAVE BEEN GRANTED BY LOCAL AUTHORITY.
6. IT IS THE RESPONSIBILITY OF THE CLIENT TO CHECK THAT THE PLAN DOES NOT CONTRAVENE OR AFFECT COVENANTS OR ENCROACH ANY BOUNDARIES. IT IS NOT THE RESPONSIBILITY OF DT DESIGNS LTD TO CHECK ANY MATTERS RELATING TO LAND TITLE OR POSITIONS OF PUBLIC DRAINAGE.
7. IT IS NOT THE RESPONSIBILITY OF DT DESIGNS LTD TO ADMINISTER ANY AGREEMENTS WITH OTHER STATUTORY BODIES ie. SEVERN TRENT WATER LTD etc. LOCATION OF DRAINAGE (WHERE SHOWN) & INVERT LEVELS ARE TO BE VERIFIED PRIOR TO COMMENCEMENT OF BUILDING WORKS. NO RESPONSIBILITY IS ACCEPTED FOR THE POSITIONING OF ANY BELOW GROUND DRAINAGE.
8. DO NOT SCALE FROM THE DRAWING. CHECK ALL MEASUREMENTS ON SITE. CHECK ALL LINTEL, STEEL & JOIST SPANS AND ROOF ANGLES & VERIFY BEFORE COMMENCEMENT OF WORK ON SITE. PLANS REFLECT INFORMATION PROVIDED, ALL BOUNDARY POSITIONS AND QUARRIES AS TO LAND TITLE, COVENANTS AND THE LIKE SHOULD BE CONFIRMED BY CLIENT.

**LAWFUL DEVELOPMENT
 CERTIFICATE 29/11/2023**


PROPOSED SINGLE STOREY SIDE
 EXTENSION AND ALTERATIONS AT
 3 BRAILSFORD ROAD
 WIGSTON
 LEICESTER
 LE18 1BG

SCALE:
 AS SHOWN @ A3

PAGE:
 5 OF 6

DRAWING NO:
 2023/11/281

DRAWN BY:
 RSJ/MD

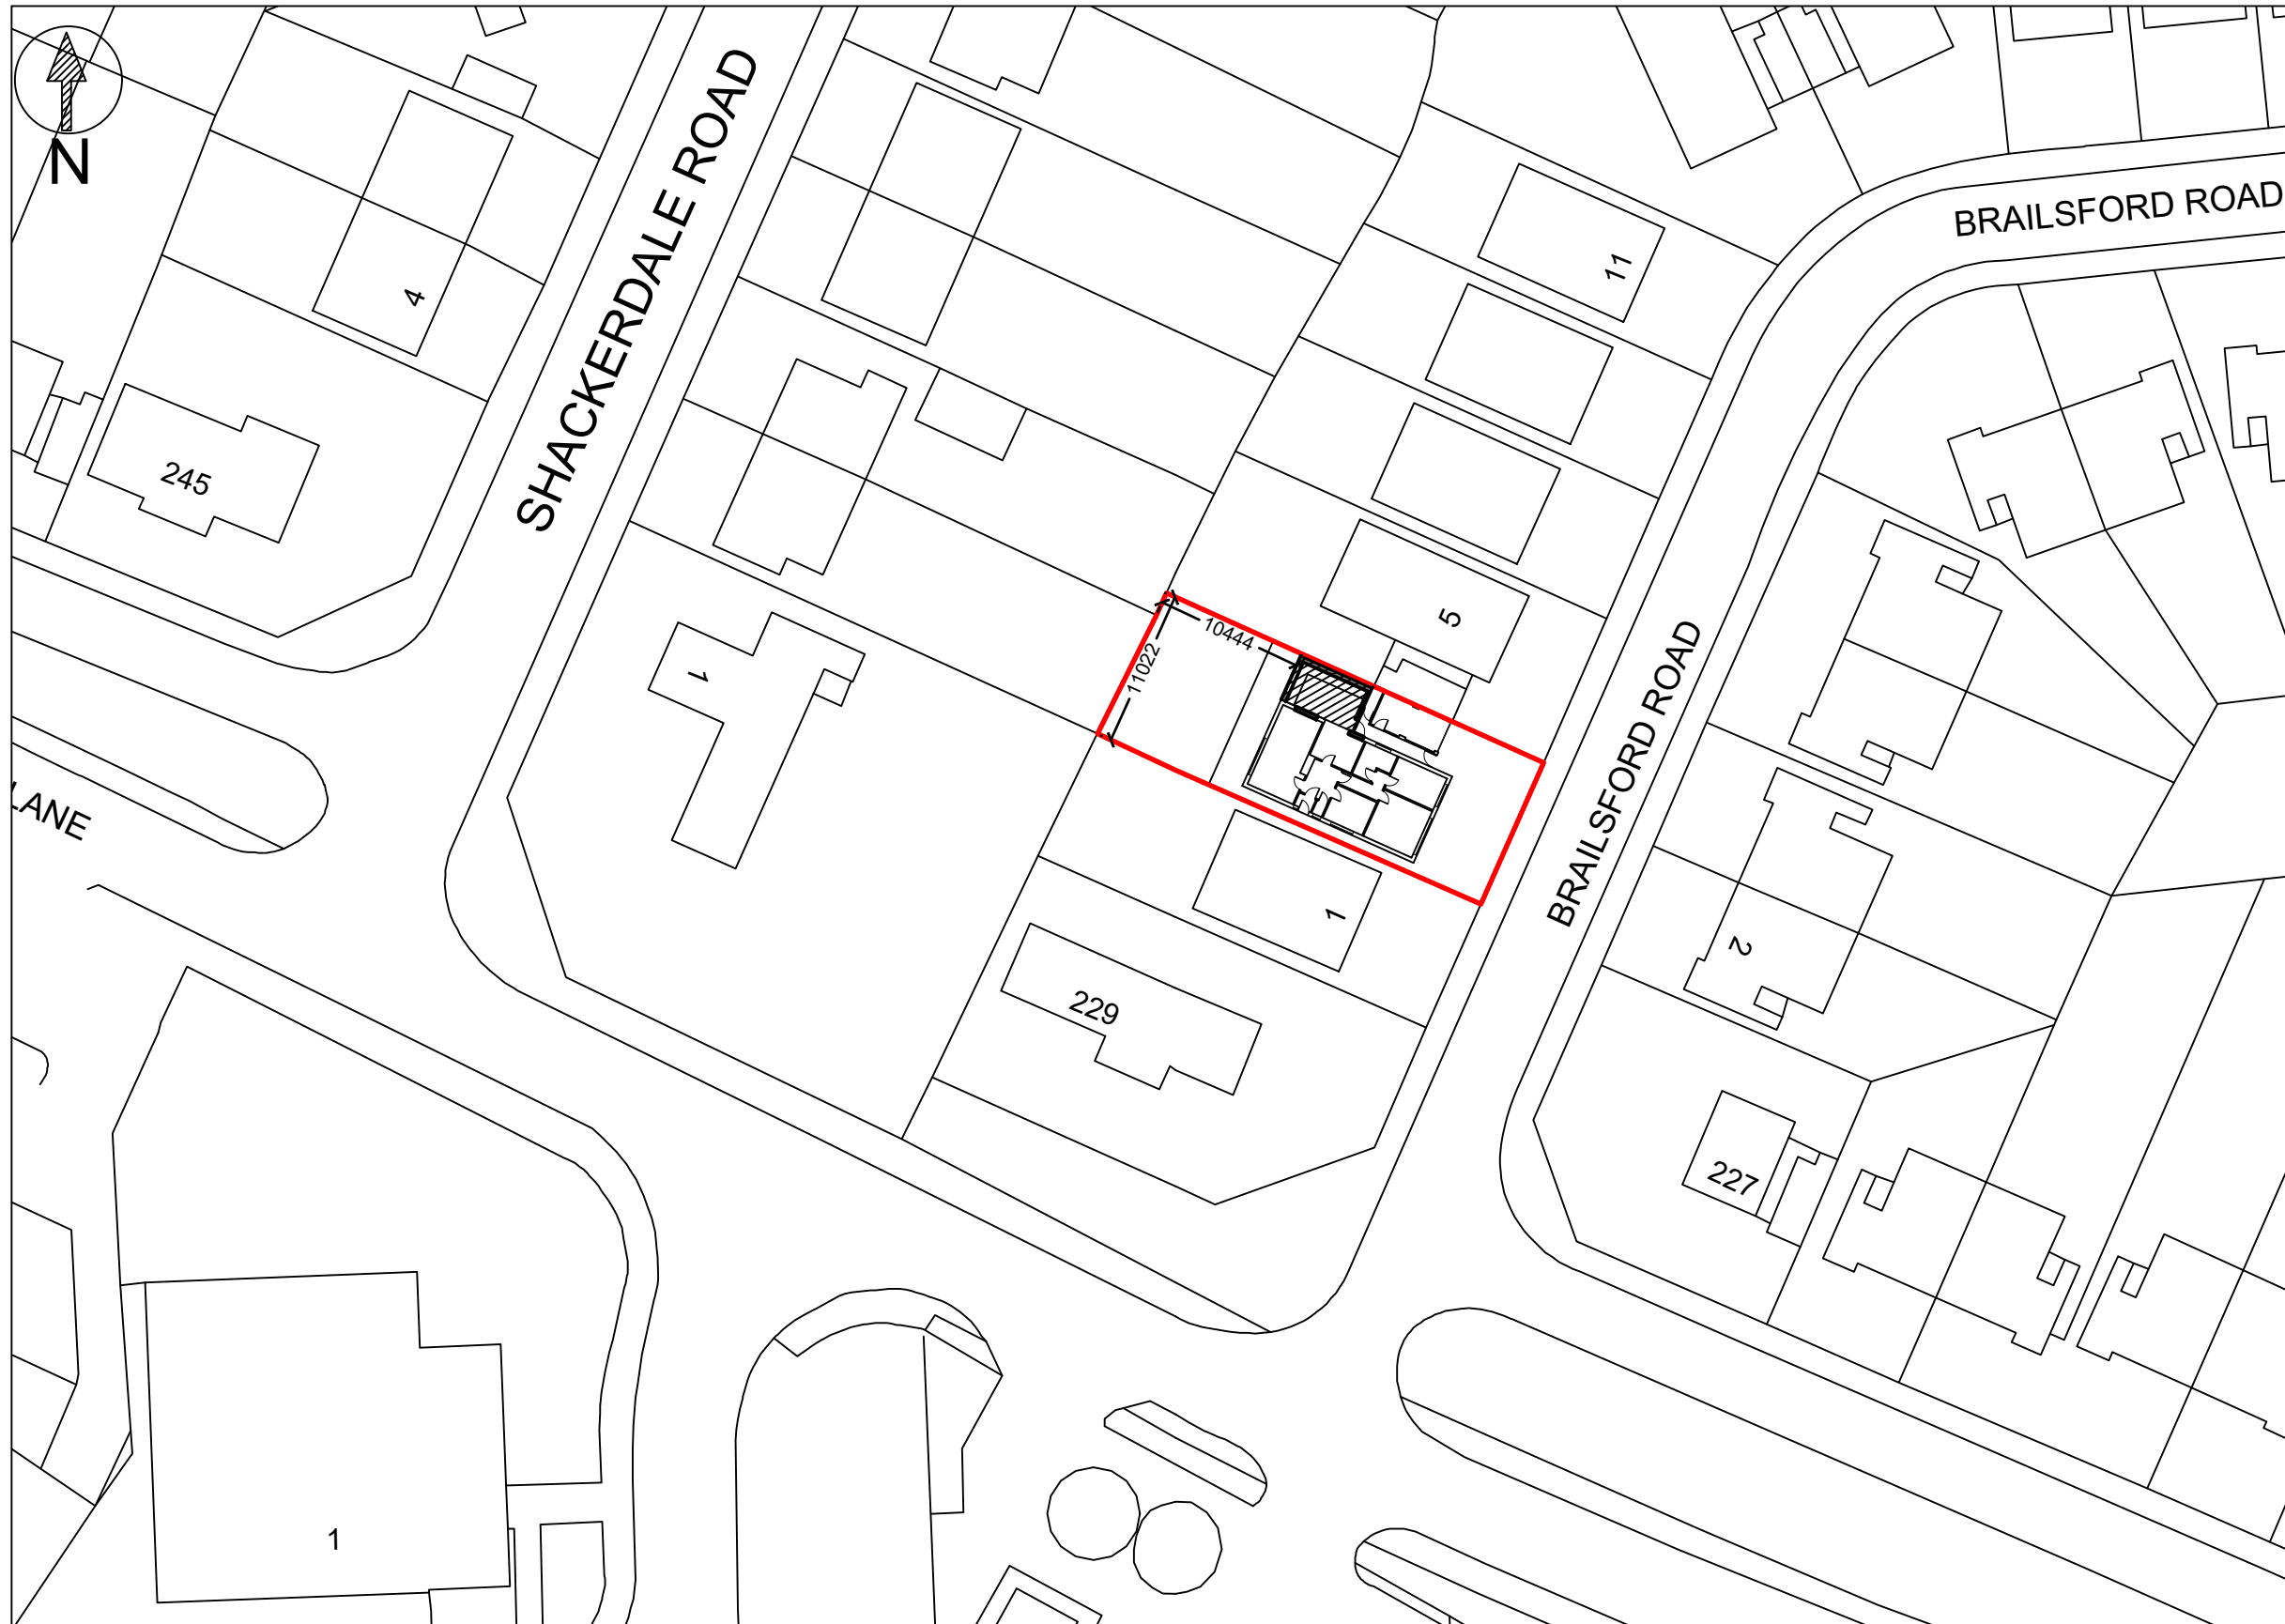

PROPOSED SITE 1:500
 1:500 20m

SINGLE STOREY EXTENSION



Partner Authority Scheme

PLEASE NOTE

1. IT IS THE RESPONSIBILITY OF THE CLIENT TO ENSURE THAT ANY ISSUES RELATING TO THE PARTY WALL ACT ARE IMPLEMENTED AT THE RELEVANT STAGES.
2. ALL DRAWINGS ARE BASED ON MEASURED SURVEYS ONLY.
3. PLANS TO BE SCALED FOR PLANNING AND BUILDING CONTROL PURPOSES ONLY.
4. COPYRIGHT REMAINS PROPERTY OF DT DESIGNS Ltd. NO COPIES OF DRAWING TO BE TAKEN WITHOUT PERMISSION.
5. PERMISSION IS NOT GRANTED FOR THESE PLANS TO BE USED FOR THE PURPOSES OF OBTAINING BUILDING QUOTATIONS UNTIL RELEVANT APPROVALS HAVE BEEN GRANTED BY LOCAL AUTHORITY.
6. IT IS THE RESPONSIBILITY OF THE CLIENT TO CHECK THAT THE PLAN DOES NOT CONTRAVENE OR AFFECT COVENANTS OR ENCROACH ANY BOUNDARIES. IT IS NOT THE RESPONSIBILITY OF DT DESIGNS Ltd TO CHECK ANY MATTERS RELATING TO LAND TITLE OR POSITIONS OF PUBLIC DRAINAGE.
7. IT IS NOT THE RESPONSIBILITY OF DT DESIGNS Ltd TO ADMINISTER ANY AGREEMENTS WITH OTHER STATUTORY BODIES ie. SEVERN TRENT WATER Ltd etc. LOCATION OF DRAINAGE (WHERE SHOWN) & INVERT LEVELS ARE TO BE VERIFIED PRIOR TO COMMENCEMENT OF BUILDING WORKS. NO RESPONSIBILITY IS ACCEPTED FOR THE POSITIONING OF ANY BELOW GROUND DRAINAGE.
8. DO NOT SCALE FROM THE DRAWING. CHECK ALL MEASUREMENTS ON SITE. CHECK ALL LINTEL, STEEL & JOIST SPANS AND ROOF ANGLES & VERIFY BEFORE COMMENCEMENT OF WORK ON SITE. PLANS REFLECT INFORMATION PROVIDED, ALL BOUNDARY POSITIONS AND QUARRIES AS TO LAND TITLE, COVENANTS AND THE LIKE SHOULD BE CONFIRMED BY CLIENT.

**LAWFUL DEVELOPMENT
 CERTIFICATE 29/11/2023**

PROPOSED SINGLE STOREY SIDE
 EXTENSION AND ALTERATIONS AT
 3 BRAILSFORD ROAD
 WIGSTON
 LEICESTER
 LE18 1BG

SCALE:
 AS SHOWN @ A3

PAGE:
 6 OF 6

DRAWING NO:
 2023/11/281

DRAWN BY:
 RSJ/MD