


NOTE: Do not scale dimensions from this drawing. If in doubt refer to JS Design.
 This drawing remains the copyright of the JS Design Partnership alone all materials specified must be used in accordance with the manufacturers recommendations and all relevant current codes of practice.


Rev:	Description:	Date:
a	dimensions added to plan	15.12.23

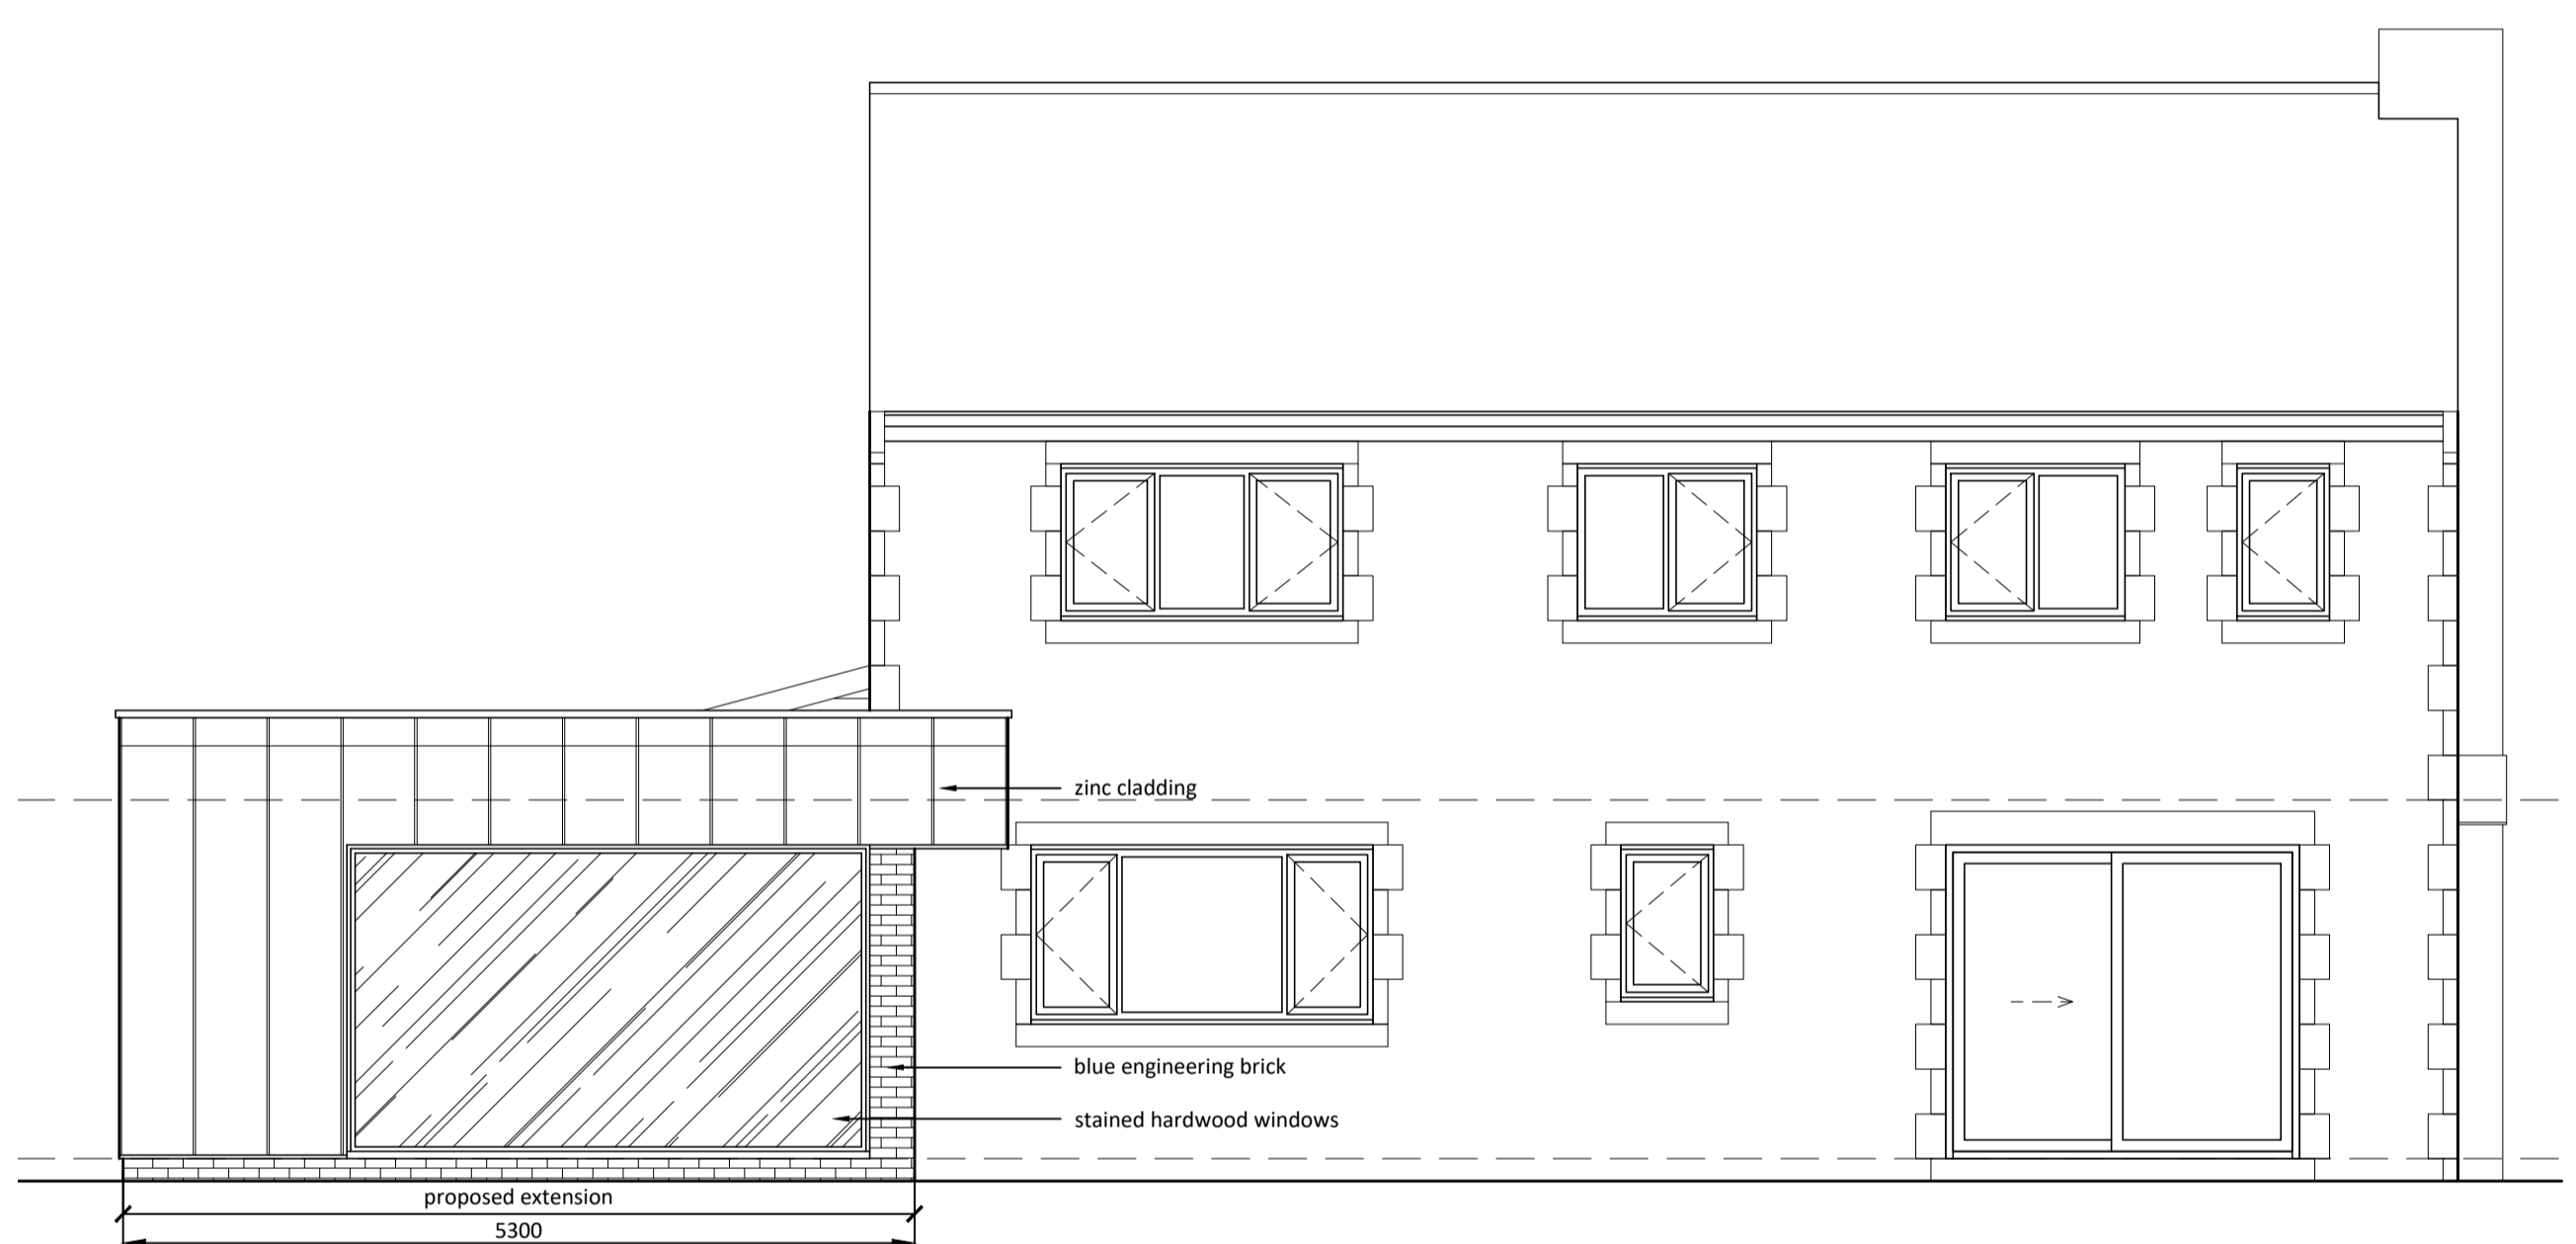


1 PROPOSED NORTH ELEVATION
 Scale: 1:50



2 PROPOSED WEST ELEVATION
 Scale: 1:50

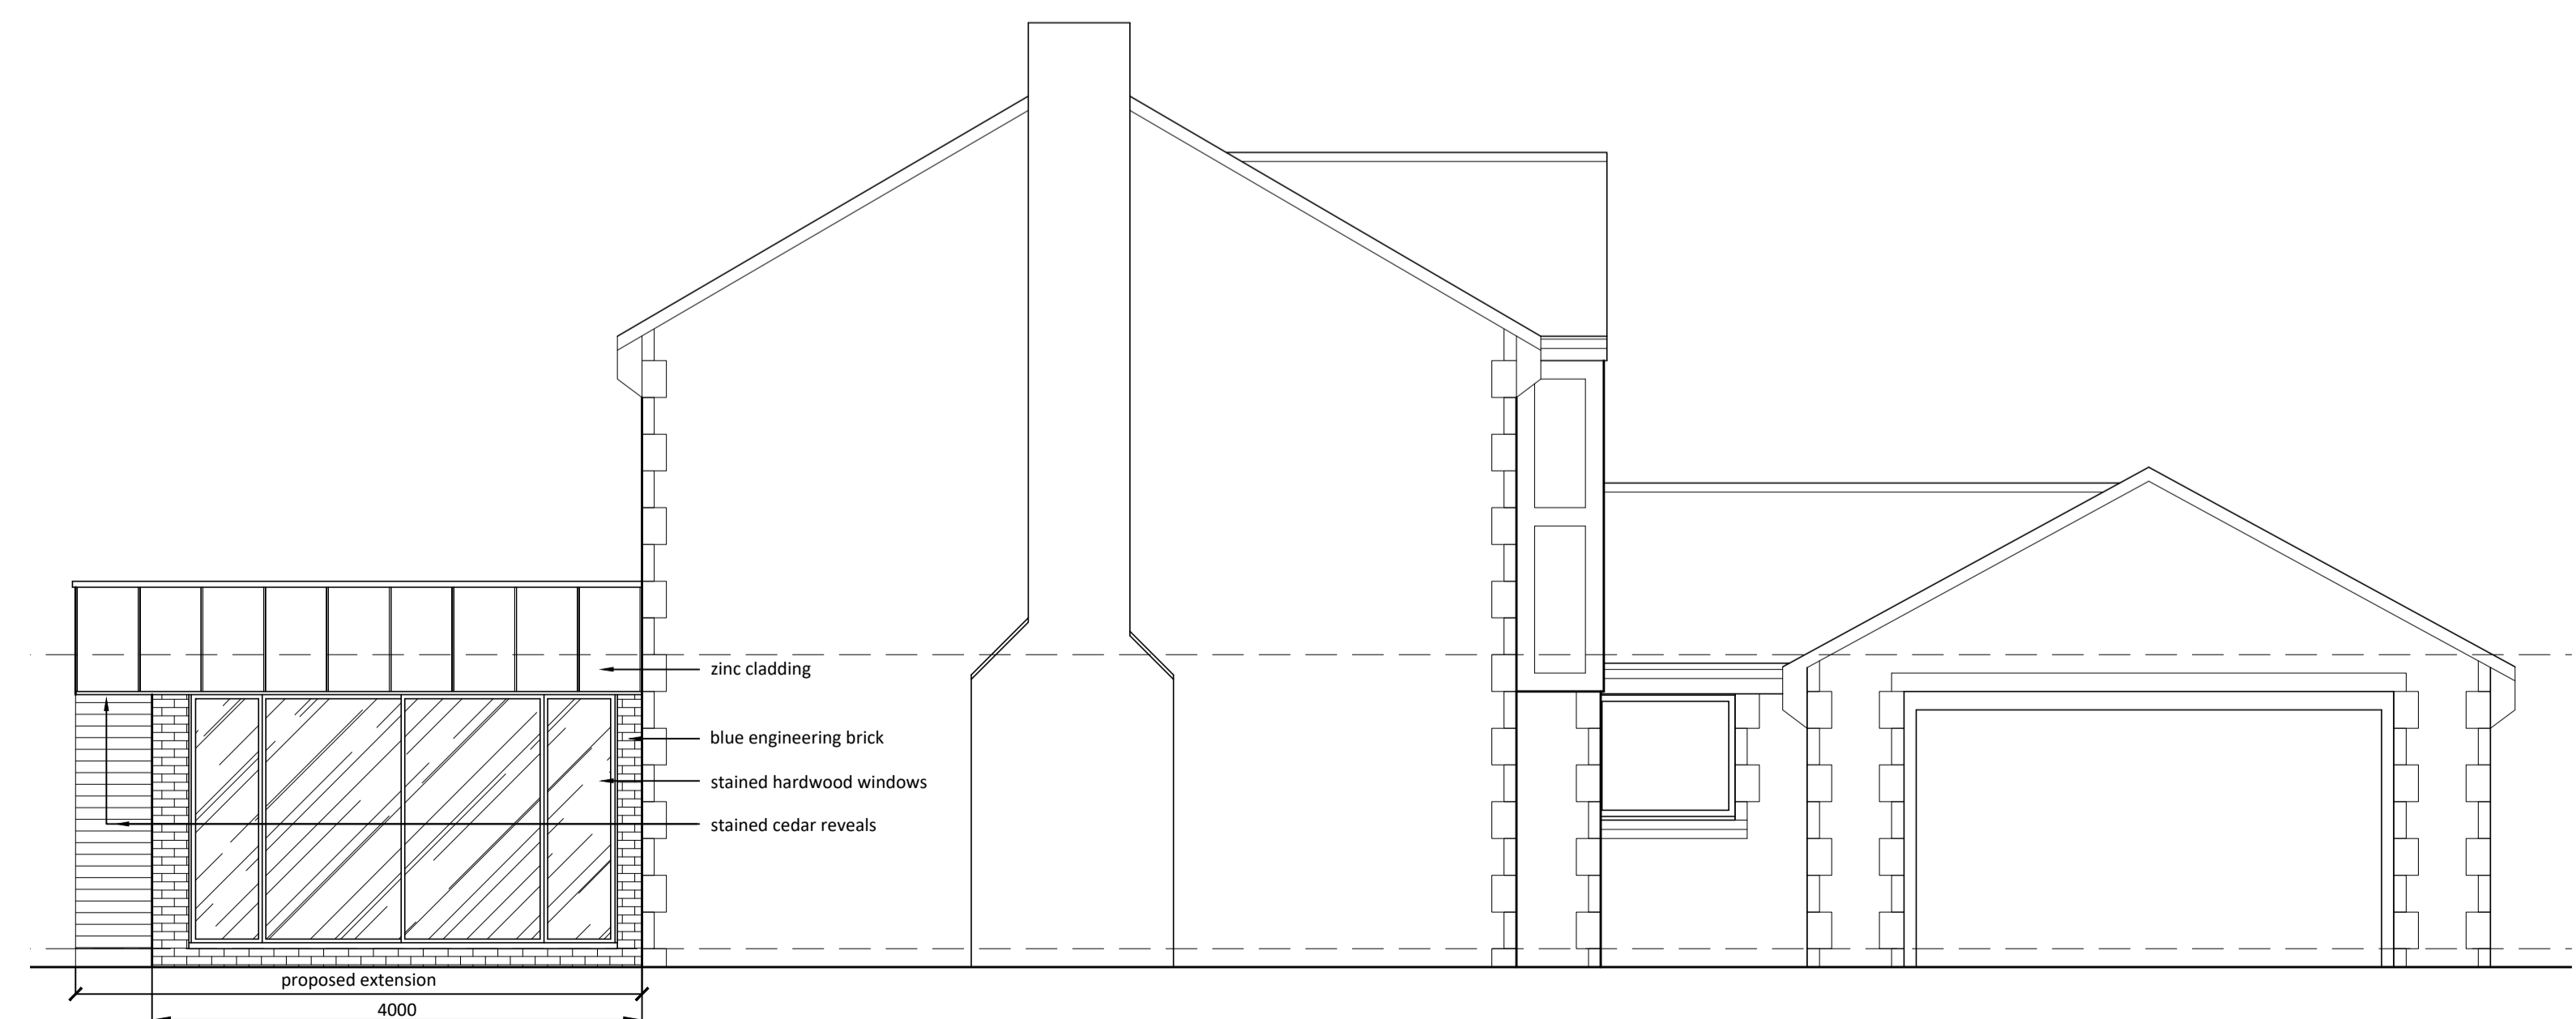


3 PROPOSED SOUTH ELEVATION
 Scale: 1:50

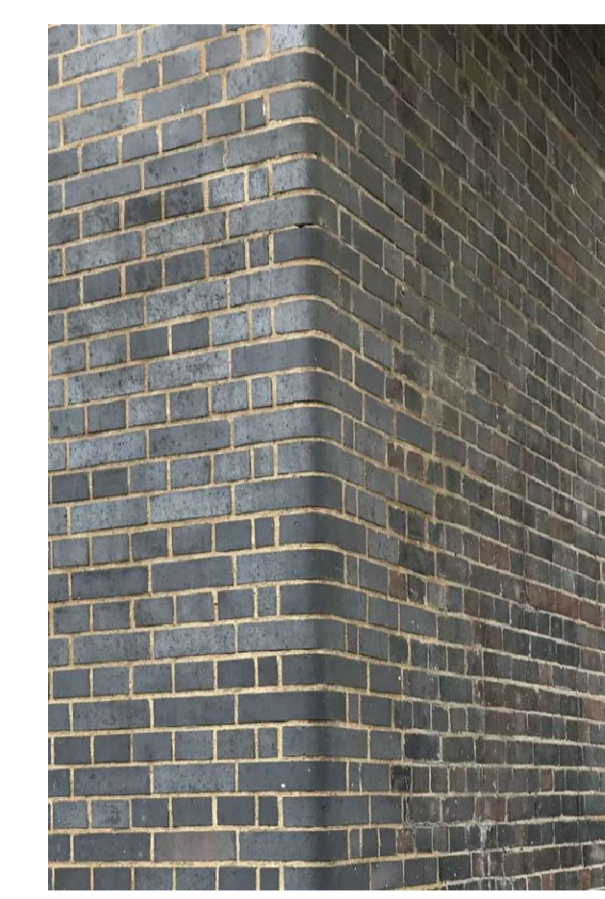

Blue Engineering Brick




Stained Cedar Reveals

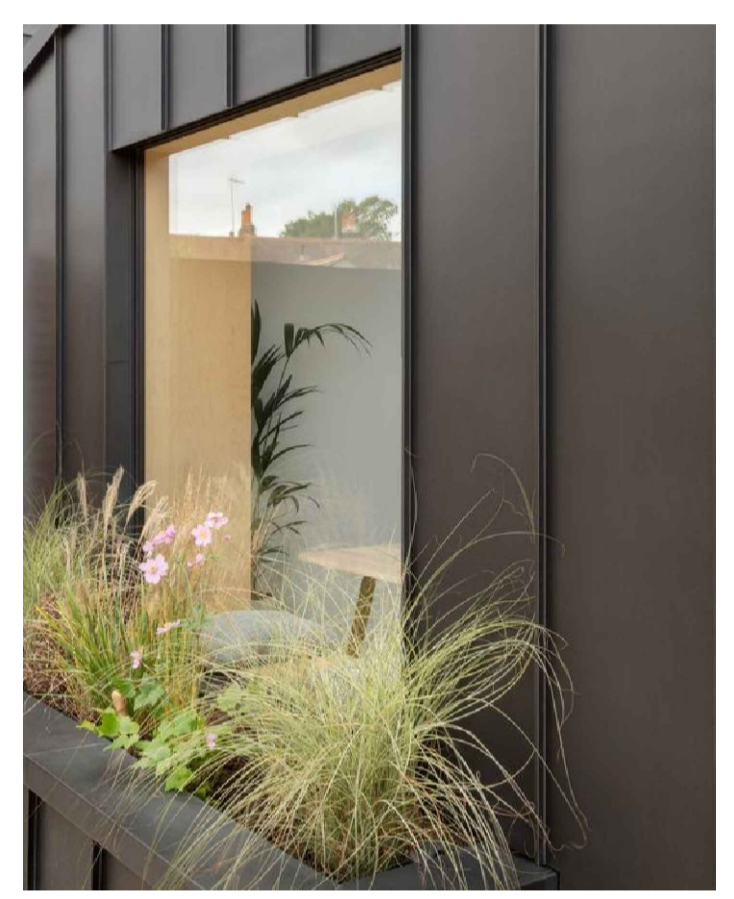


Zinc Cladding



Water Feature outside Picture Window

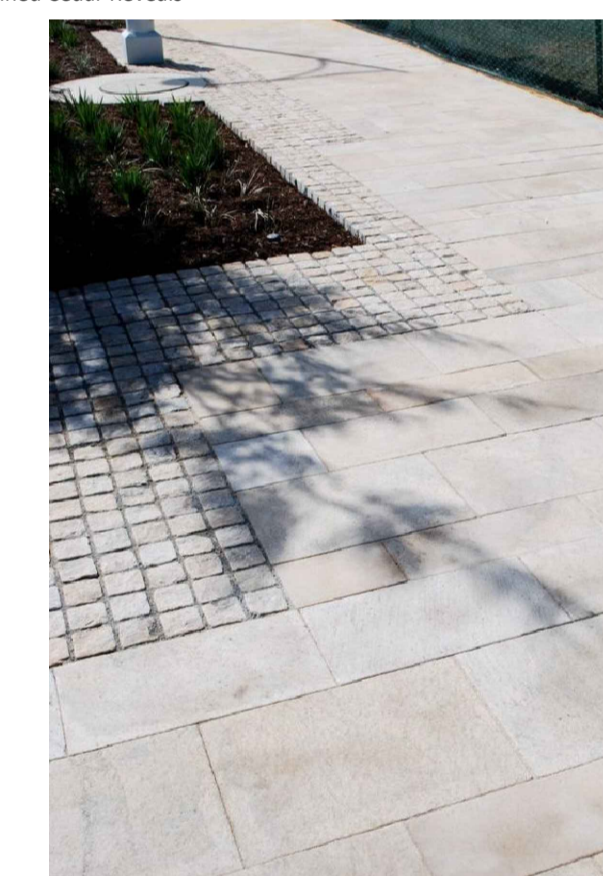

Paving Style

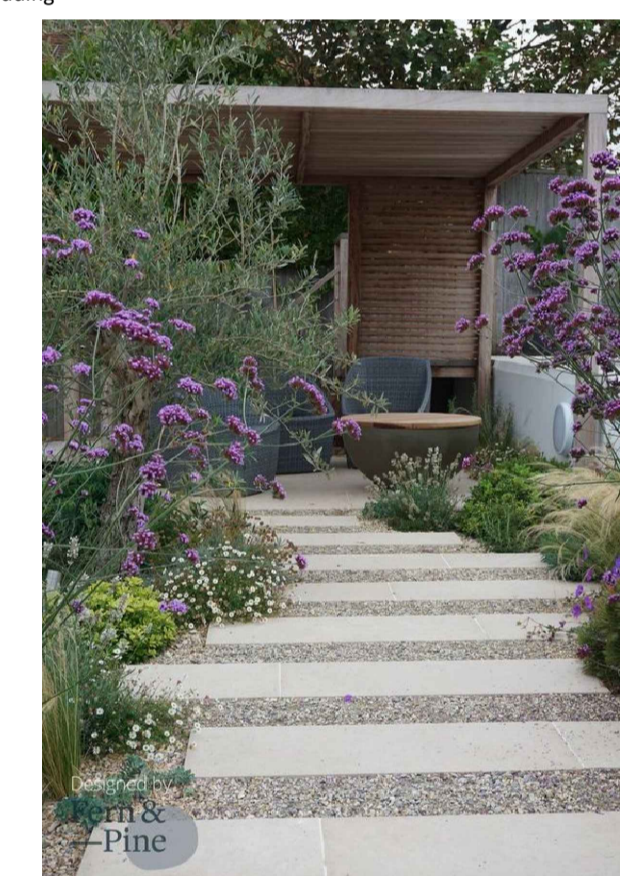

Gravel Garden

4 EXTERNAL PRECEDENT IMAGES
 NTS

CDM 2015:
 Under the CDM regulations there are no significant design risks.

JS DESIGN
 PARTNERSHIP LLP

T: 01274 533022
 E: info@jsdesignpartnership.co.uk
 Unit 5, Park House, 27 Easton Street, Shipley Bradford, BD18 3NA.
the jsdesign partnership is a limited liability partnership registered on 06/02/2011

Client:
Mr Andrew Lattimer

Project:
**18 Causeway Head
 Haslingden
 Rossendale
 BB4 4DW**

Title:
Proposed Elevations

Drawing No:	Rev:	Date:	Drawn By:	Checked:	Scale @ A1:
9155 - 04	a	27.11.23	SB	SA	1:50