



NOTE: Do not scale dimensions from this drawing. If in doubt refer to JS Design.
 This drawing remains the copyright of the JS Design Partnership alone all materials specified must be used in accordance with the manufacturers recommendations and all relevant current codes of practice.

Rev:	Description:	Date:

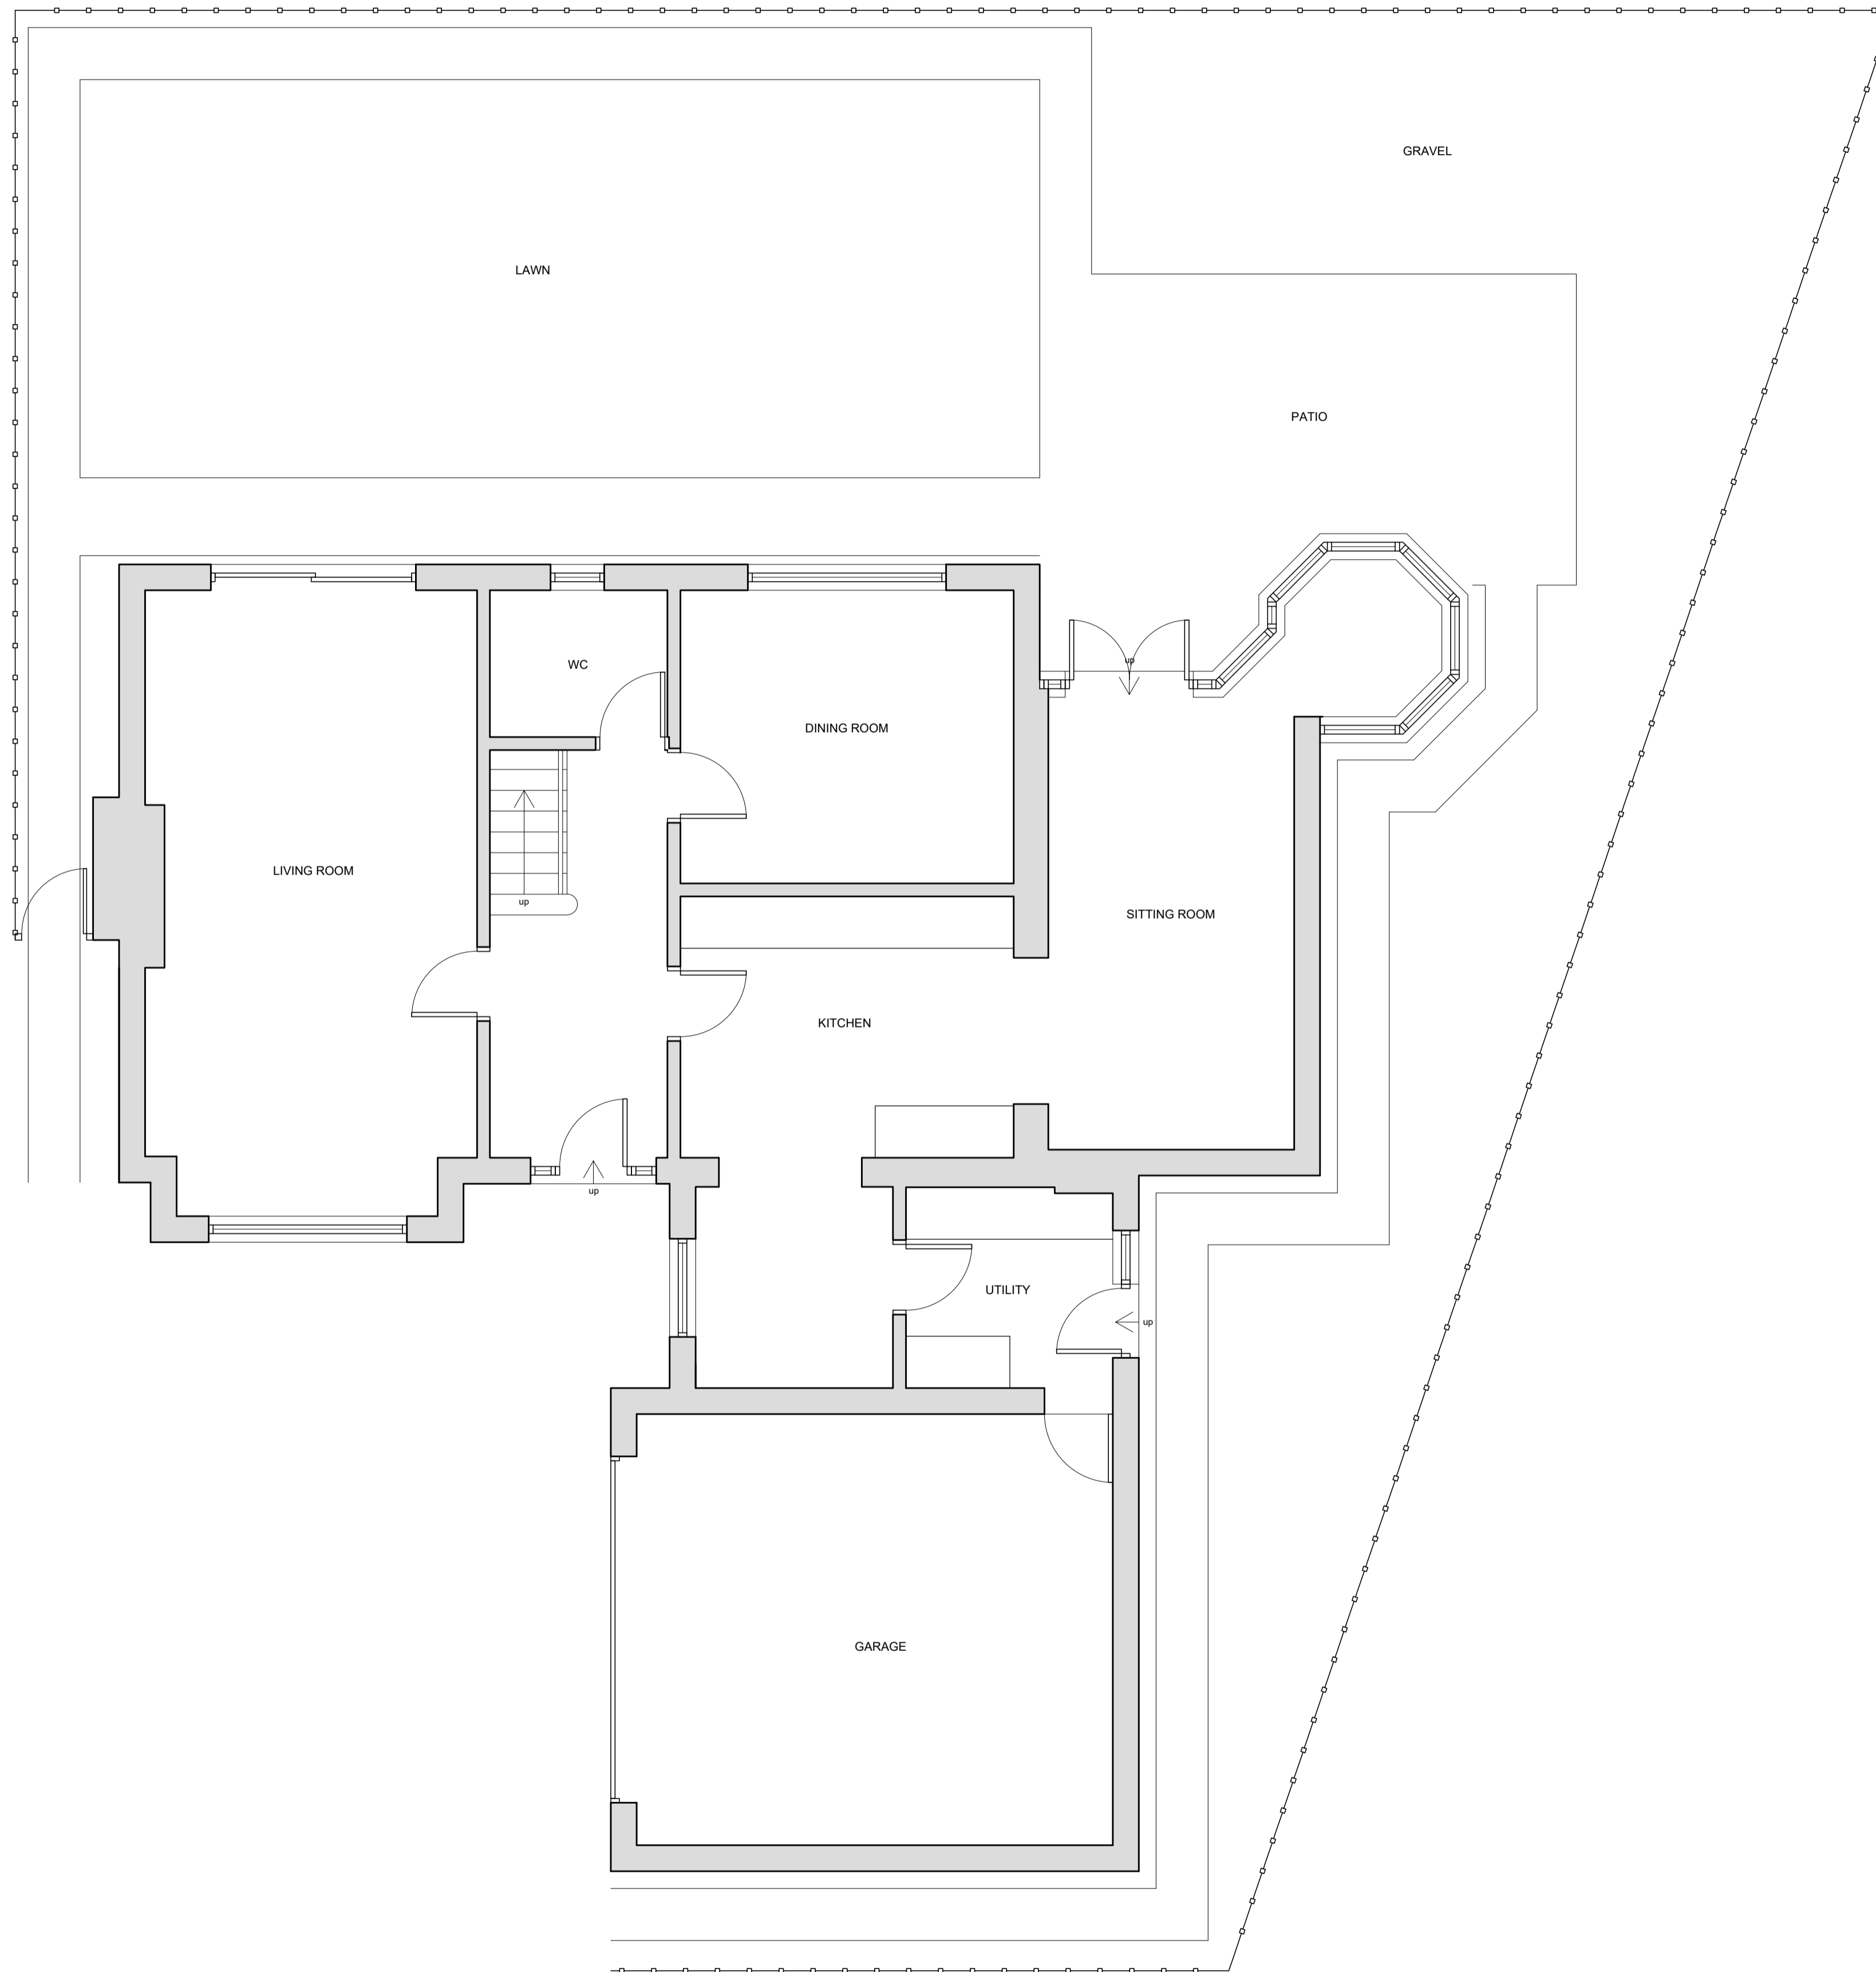

1 EXISTING GROUND FLOOR PLAN
 Scale: 1:50

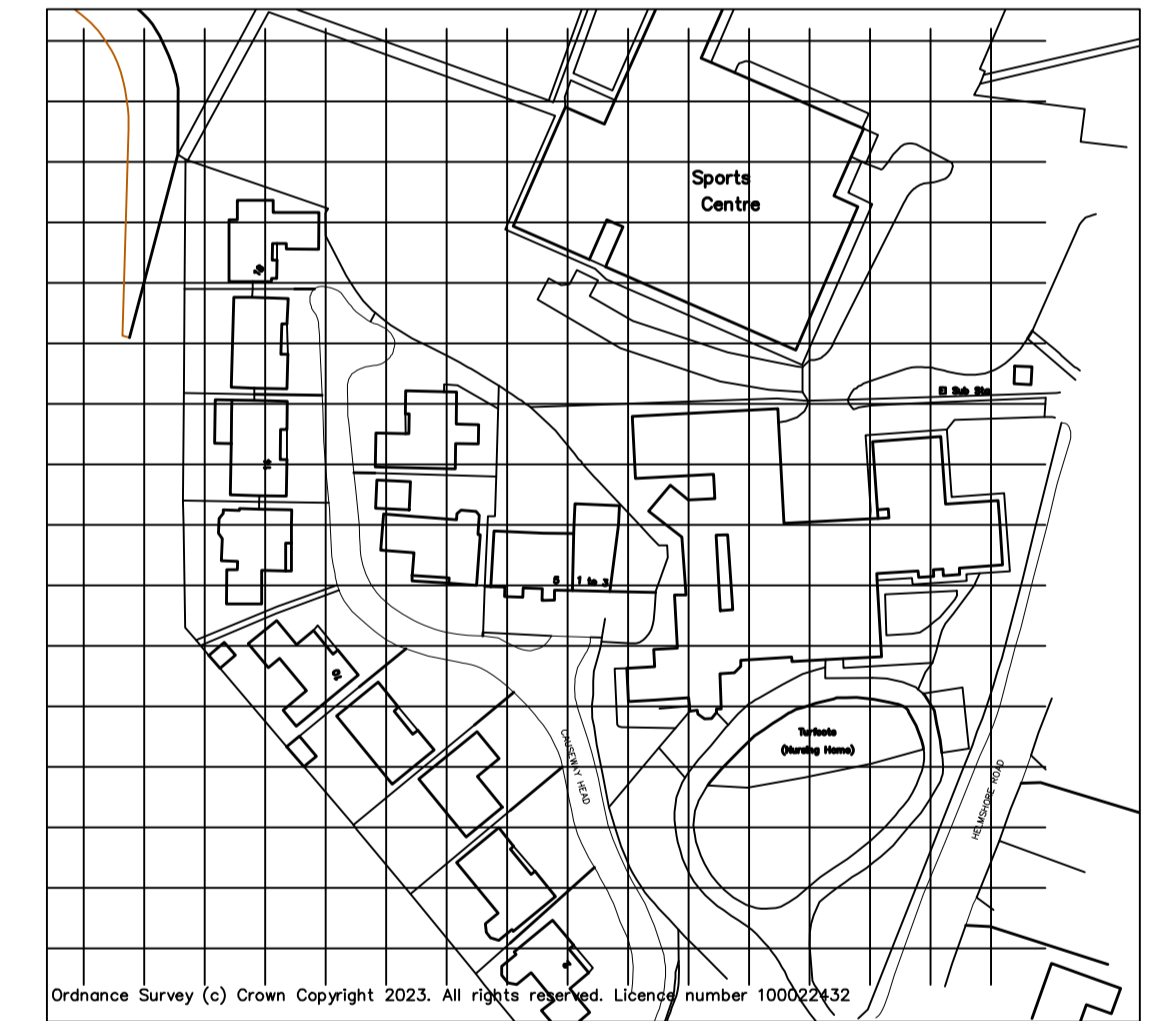

1 SITE LOCATION PLAN
 Scale: 1:1250

CDM 2015:
 Under the CDM regulations there are no significant design risks.



T: 01274 533022
 E: info@jsdesignpartnership.co.uk
 Unit 5, Park House, 27 Easton Street, Shipley Bradford, BD18 3NA.
the jsdesign partnership is a limited liability partnership registered no 0630211

Client:
Mr Andrew Lattimer

Project:
**18 Causeway Head
 Haslingden
 Rossendale
 BB4 4DW**

Title:
Existing Plan

Drawing No:	Rev:	Date:	Drawn By:	Checked:	Scale @ A1:
9155 - 01		20.11.23	SB	SA	1:50