



EXISTING
WEST ELEVATION
SCALE - 1:100

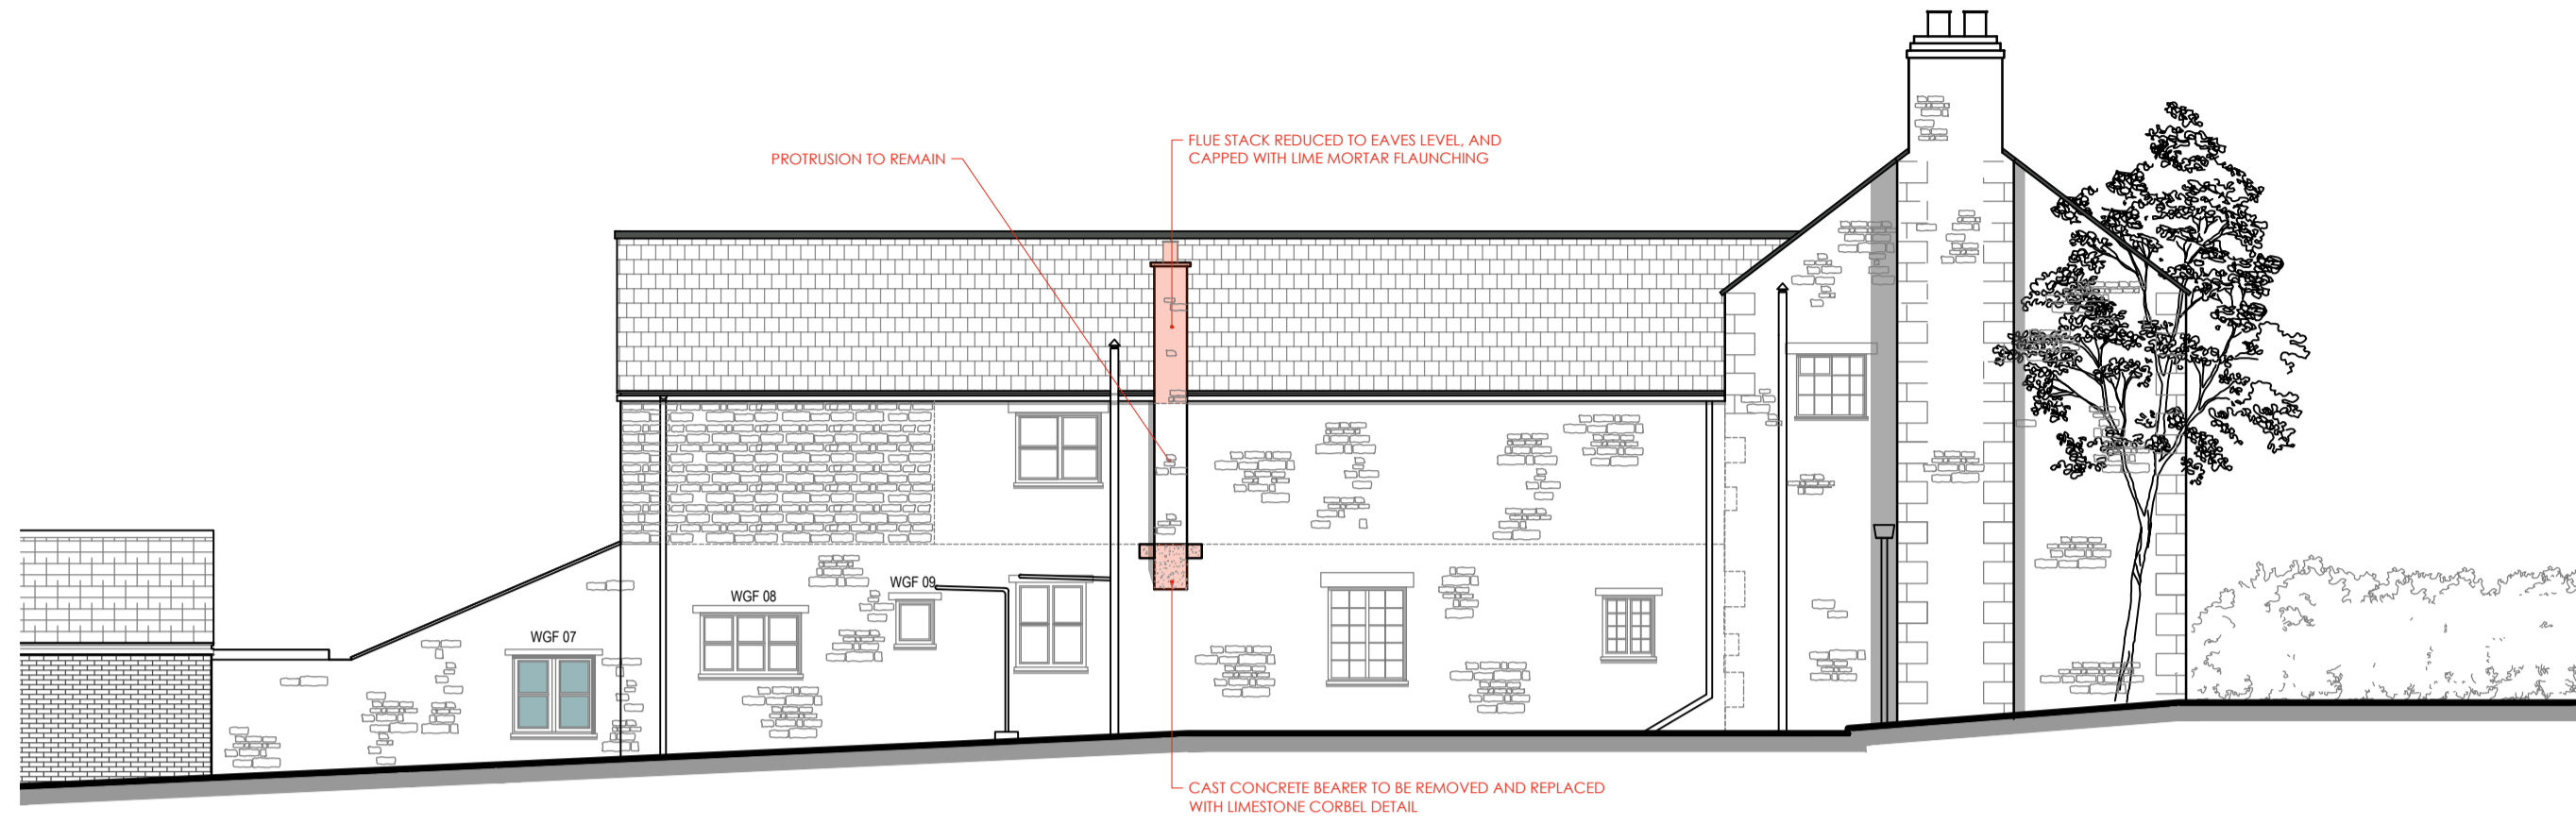


PROPOSED
WEST ELEVATION
SCALE - 1:100

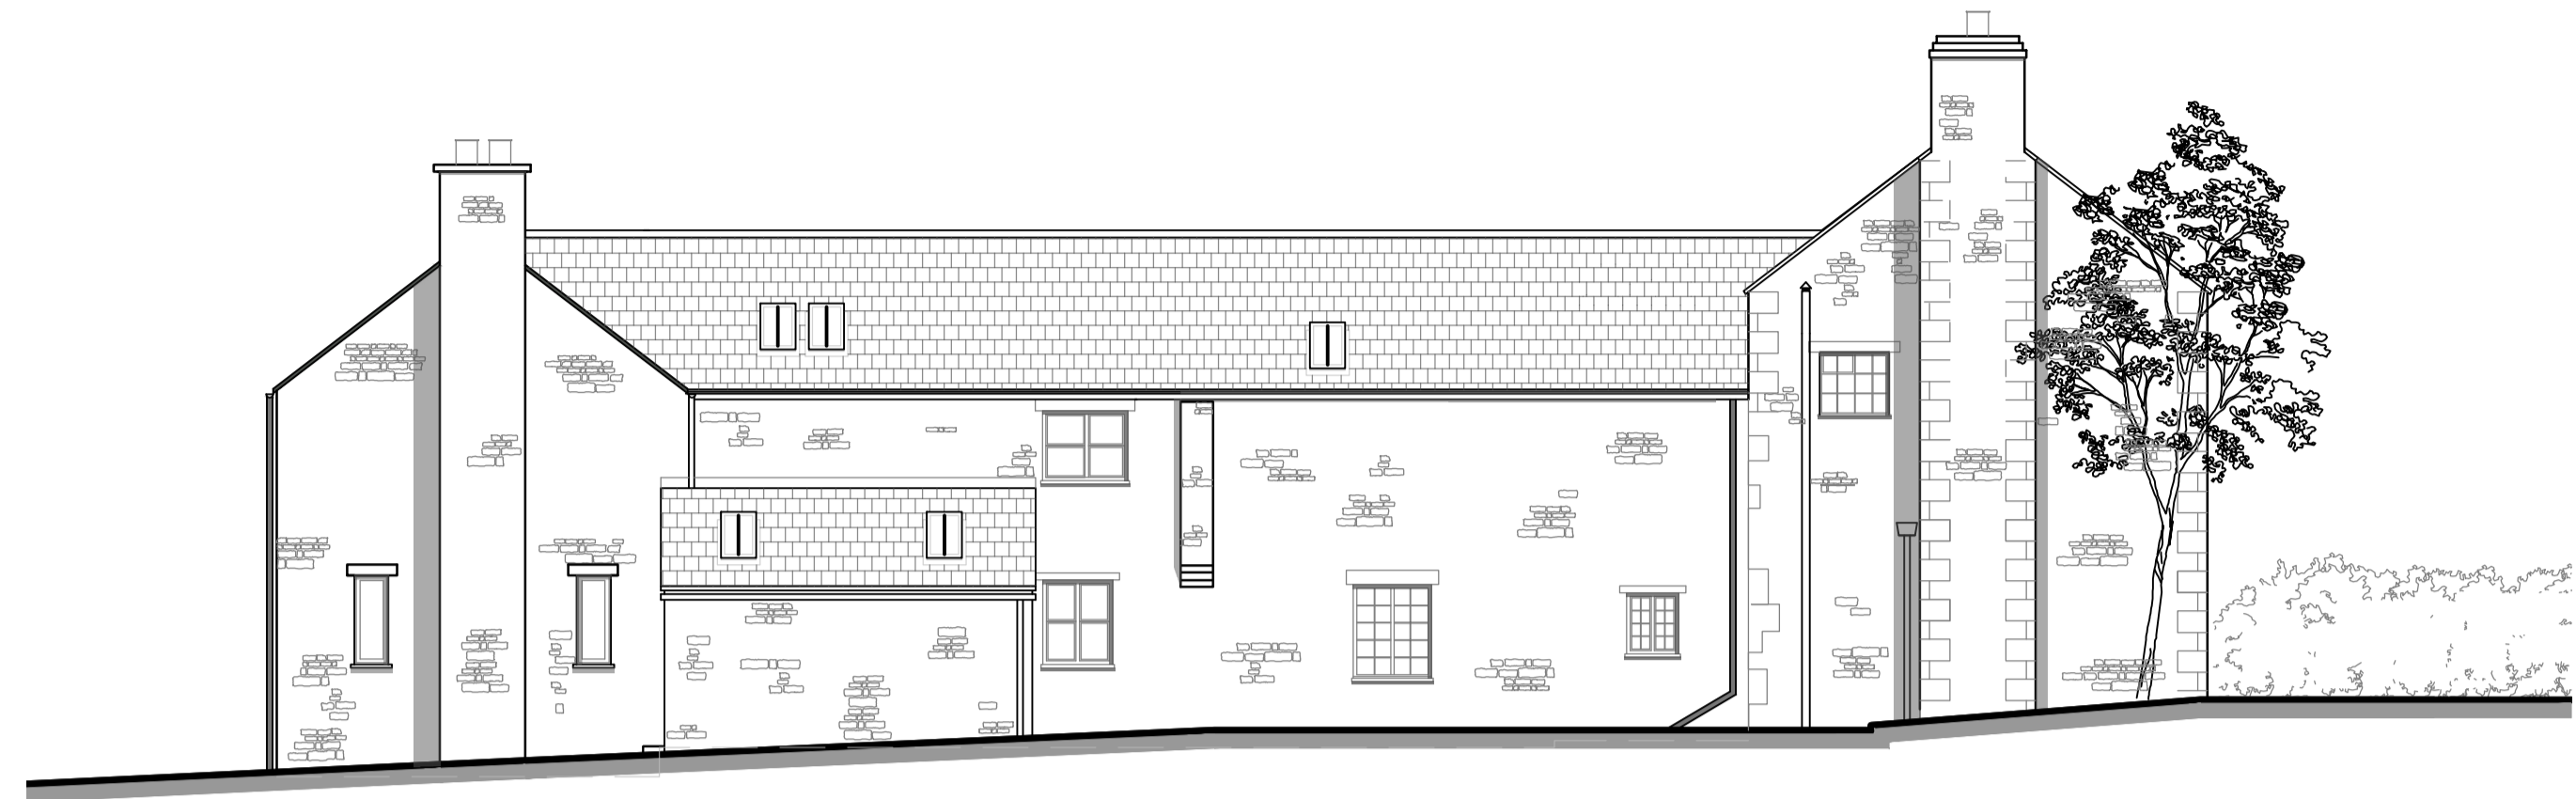

EXISTING
EAST ELEVATION
SCALE - 1:100



PROPOSED
EAST ELEVATION
SCALE - 1:100

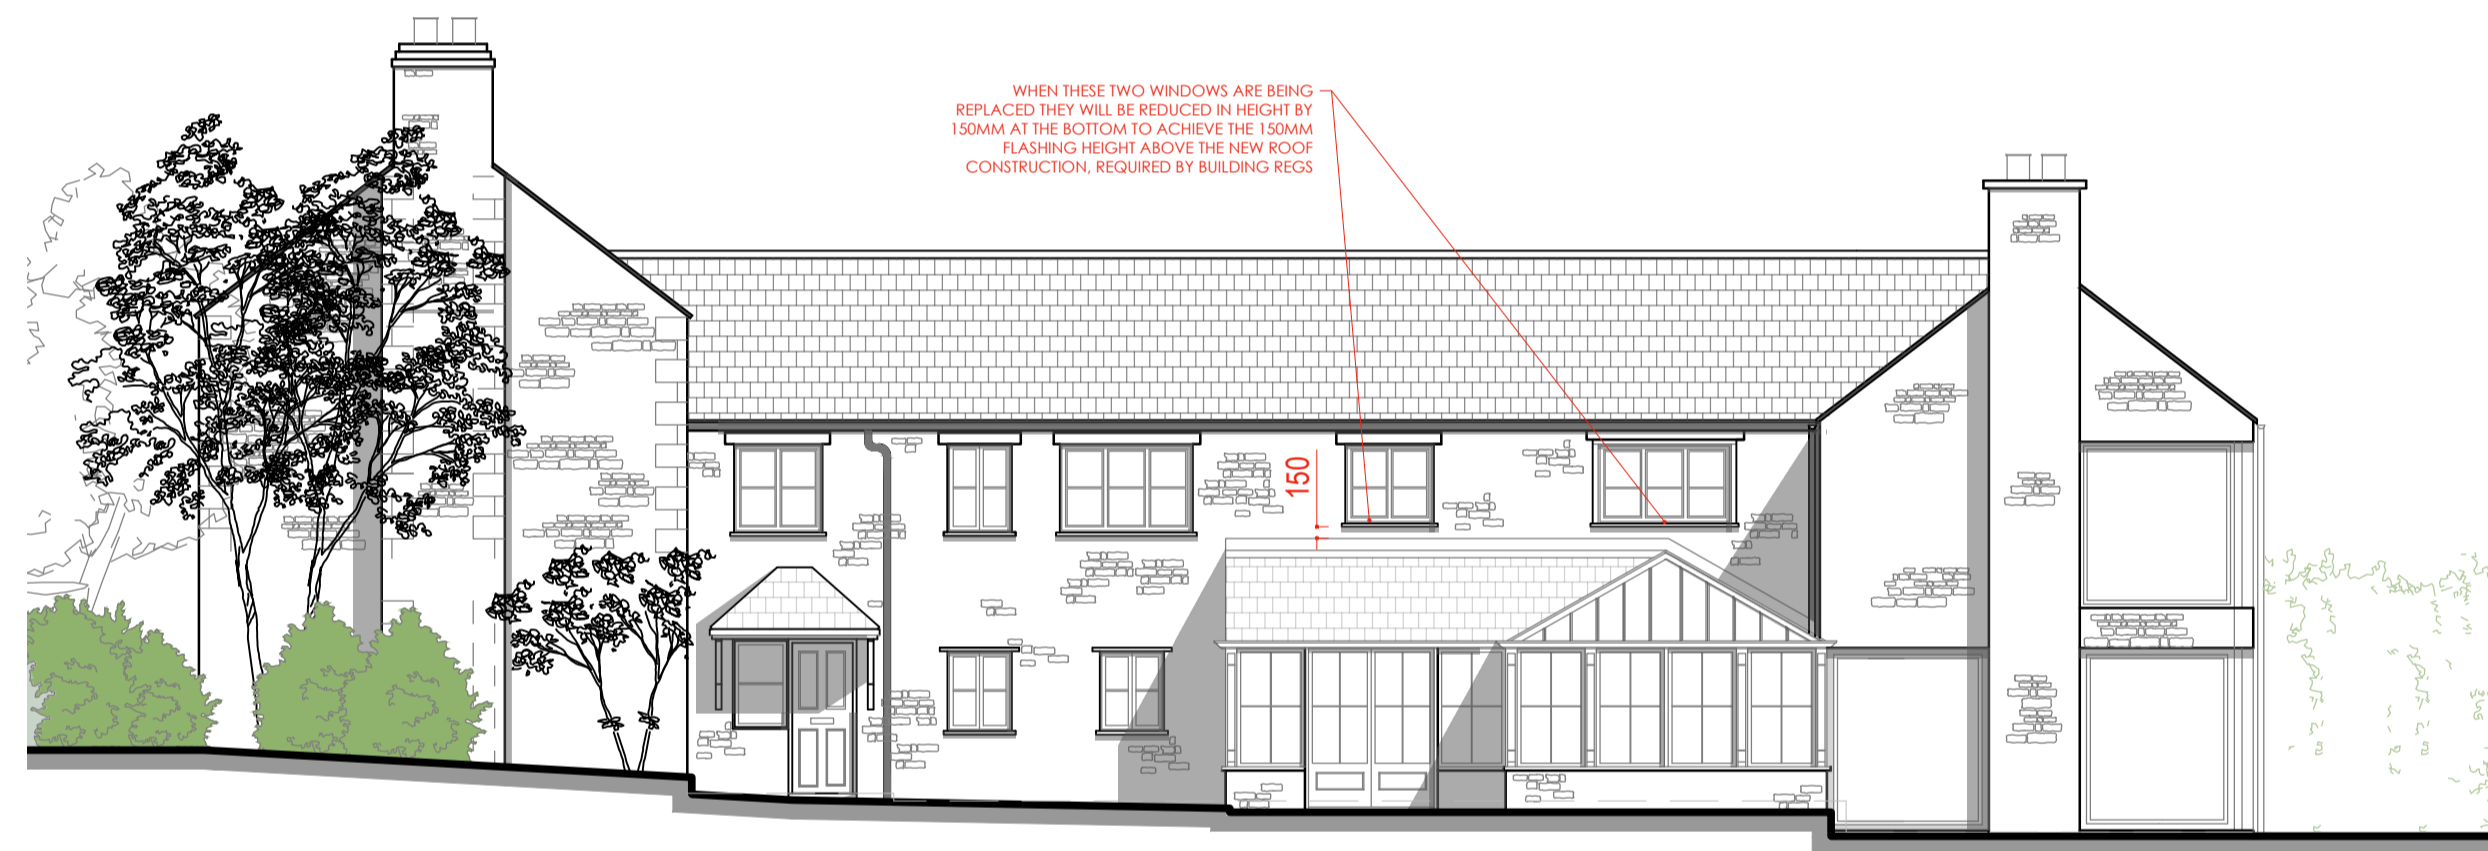

EXISTING
SOUTH ELEVATION
SCALE - 1:100



PROPOSED
SOUTH ELEVATION
SCALE - 1:100



Revisions

Project
26 Priory Road
Manton
Rutland
LE15 8ST

Drawing
**EXISTING & PROPOSED
Elevations**

**Harris
McCormack
Architects**

harrismccormackarchitects.co.uk

ArchHaus Peterborough Road Wansford PE8 6JN
t 01780 433 334 architects@harrismccormack.co.uk

Date	Scale	Drawn
Nov 2023	1:100 @ A1	TK
Job No.	Drawing No.	Revision
20~858	002	